




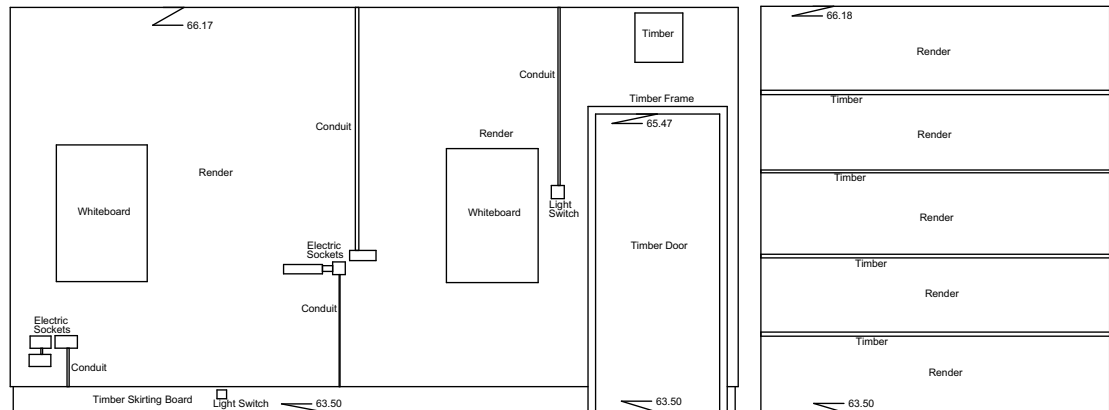


Internal Elevation 148
Datum 63.00m

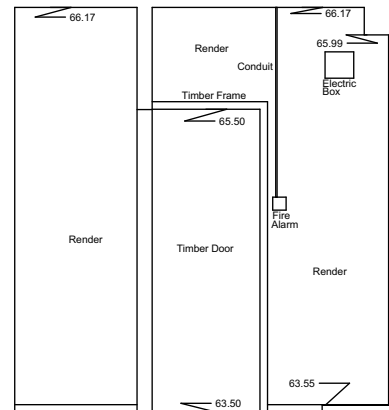


Internal Elevation 149
Datum 63.00m

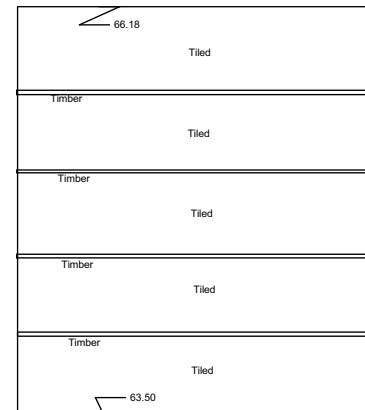


Internal Elevation 150
Datum 63.00m

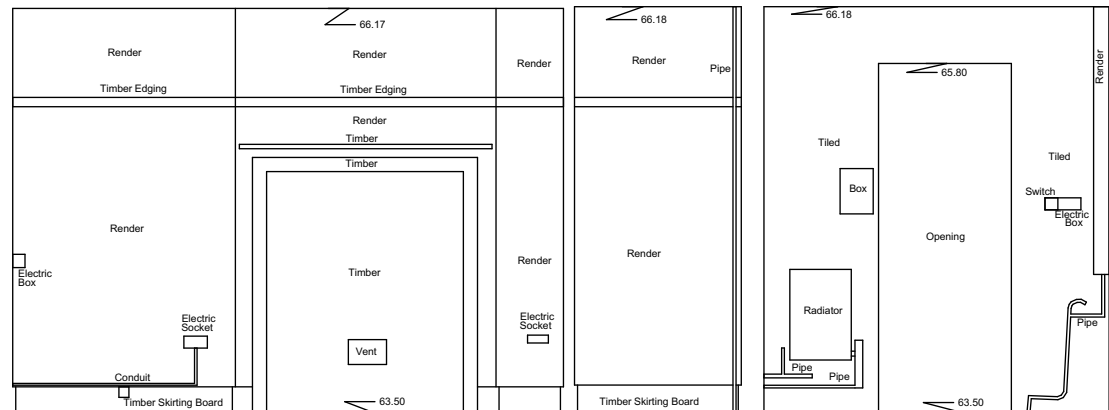


Internal Elevation 151
Datum 63.00m

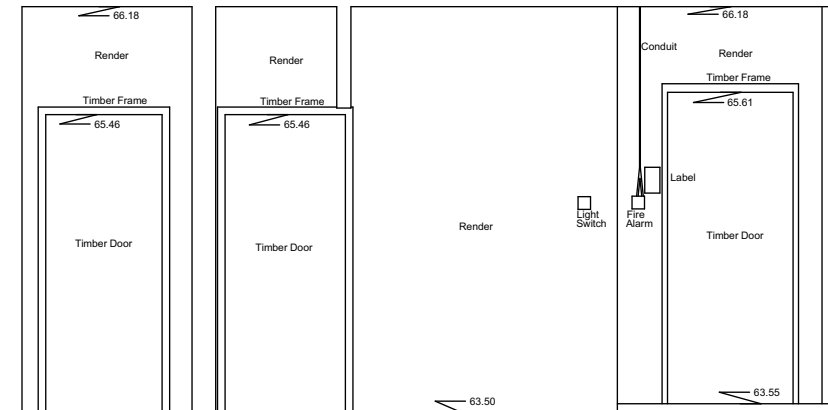


Internal Elevation 152
Datum 63.00m

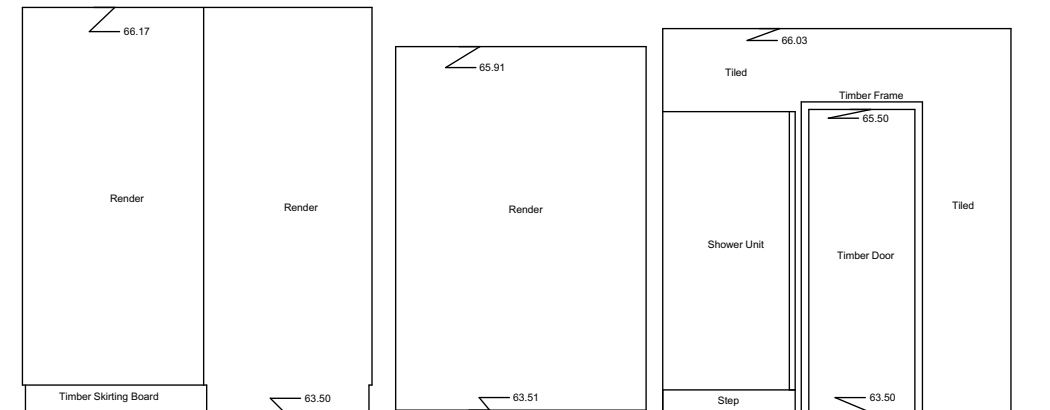


Internal Elevation 153
Datum 63.00m

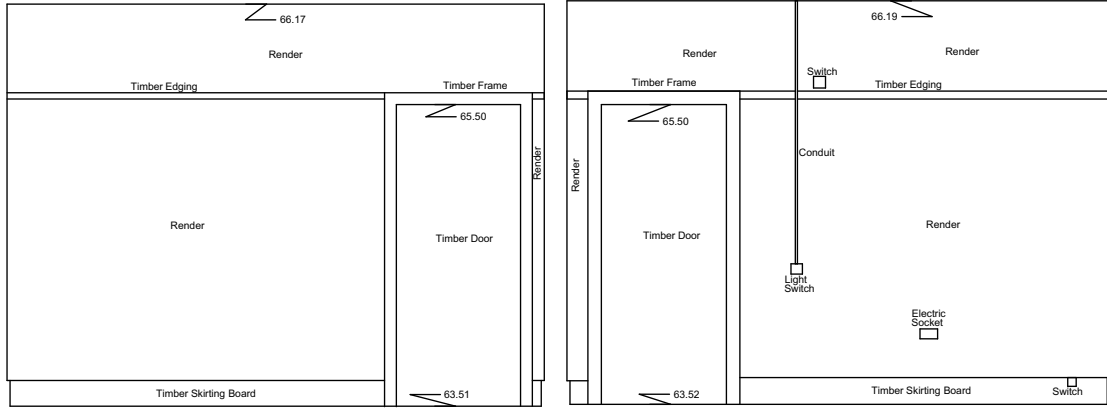


Internal Elevation 154
Datum 63.00m

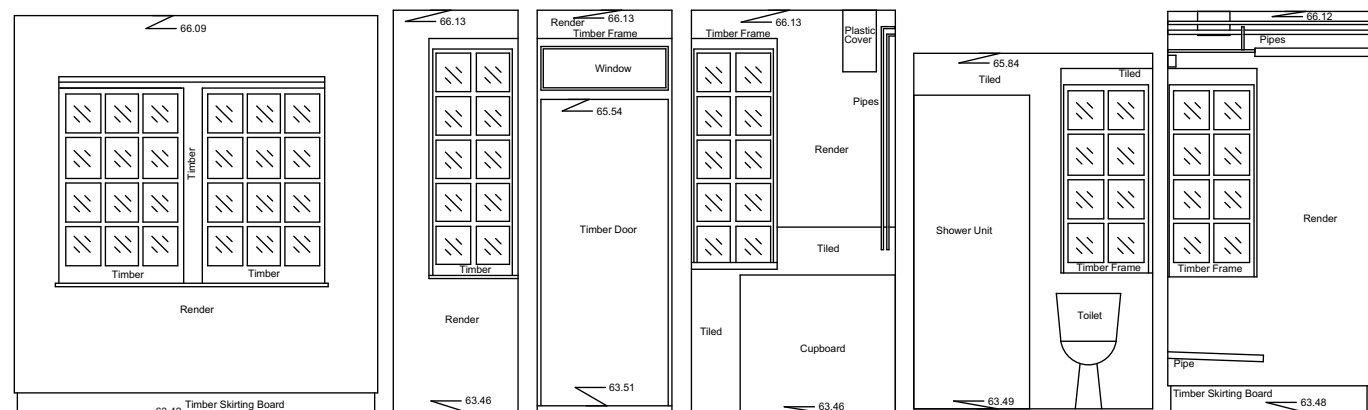


Internal Elevation 155
Datum 63.00m

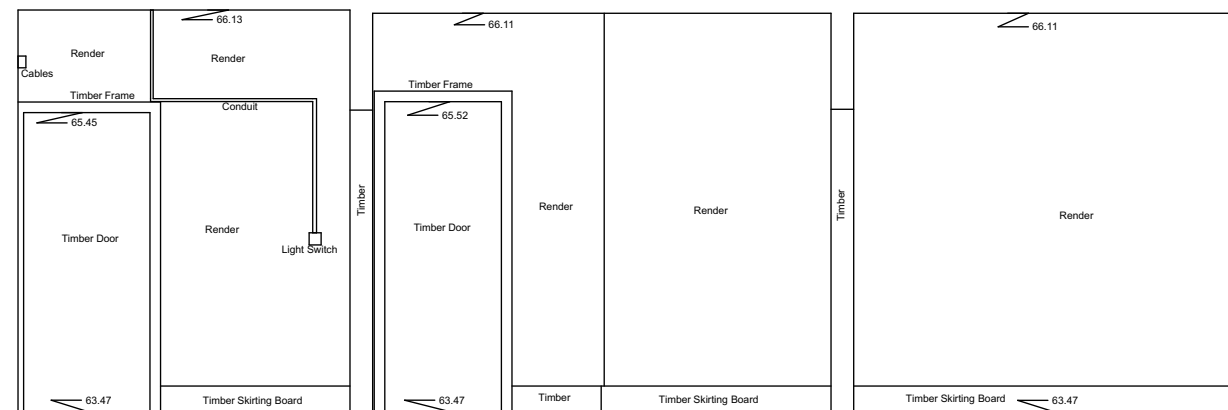


Internal Elevation 156
Datum 63.00m

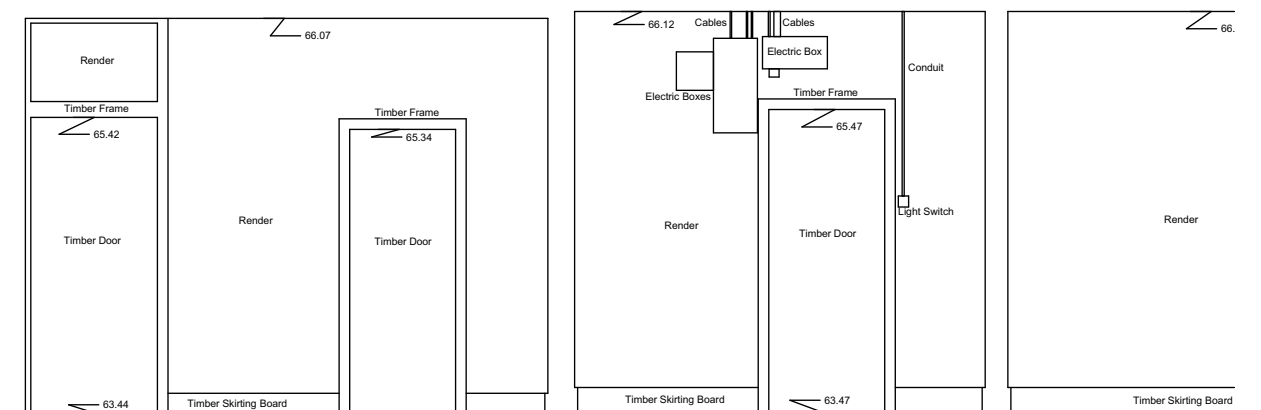


Internal Elevation 157
Datum 63.00m

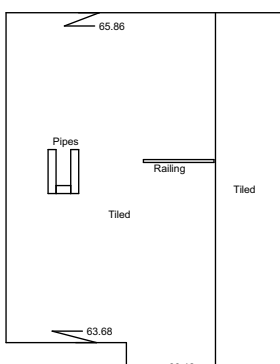


Internal Elevation 158
Datum 63.00m

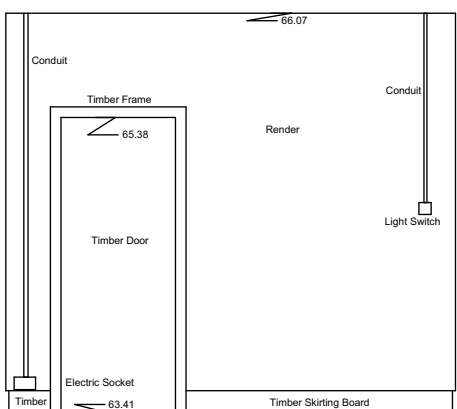


Internal Elevation 159
Datum 63.00m

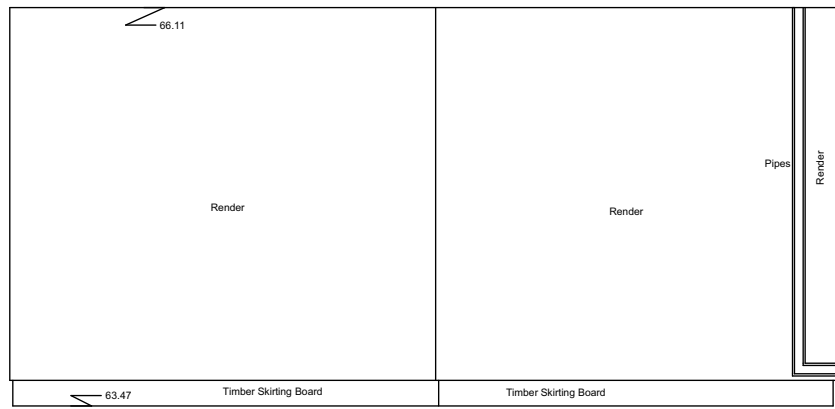


Internal Elevation 160
Datum 63.00m

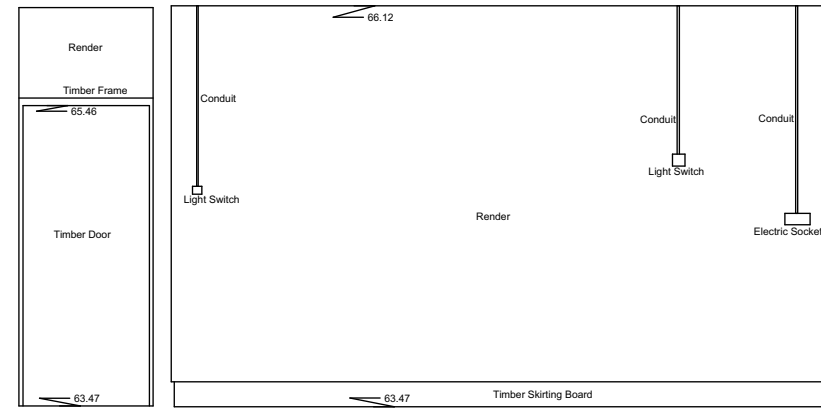


Internal Elevation 160A
Datum 63.00m

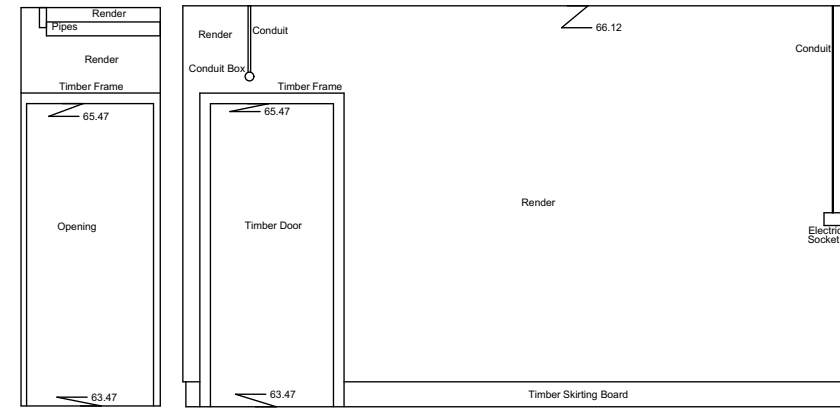


Internal Elevation 161
Datum 63.00m

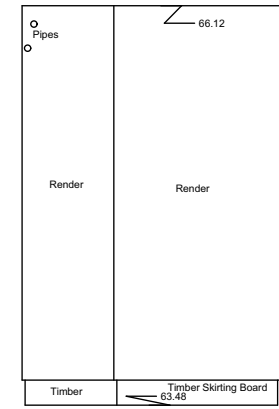


Internal Elevation 162
Datum 63.00m

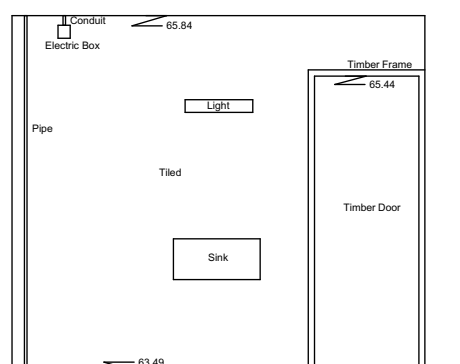


Internal Elevation 162A
Datum 63.00m

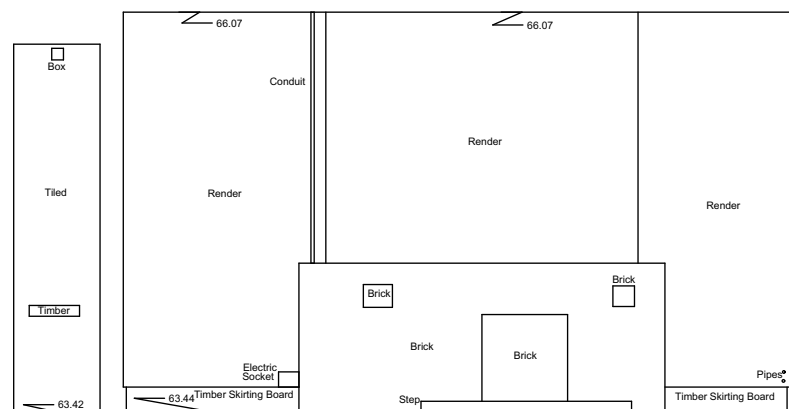


Internal Elevation 163
Datum 63.00m

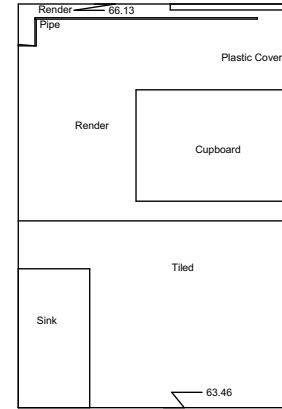


Internal Elevation 164
Datum 63.00m

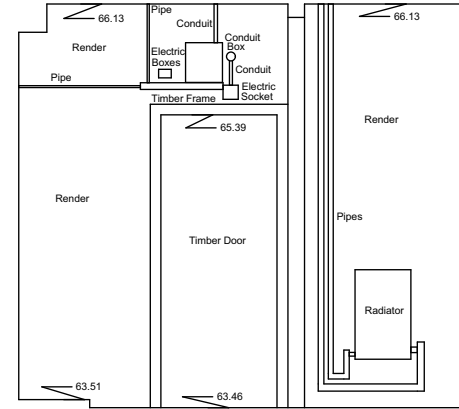

Internal Elevation 165
Datum 63.00m

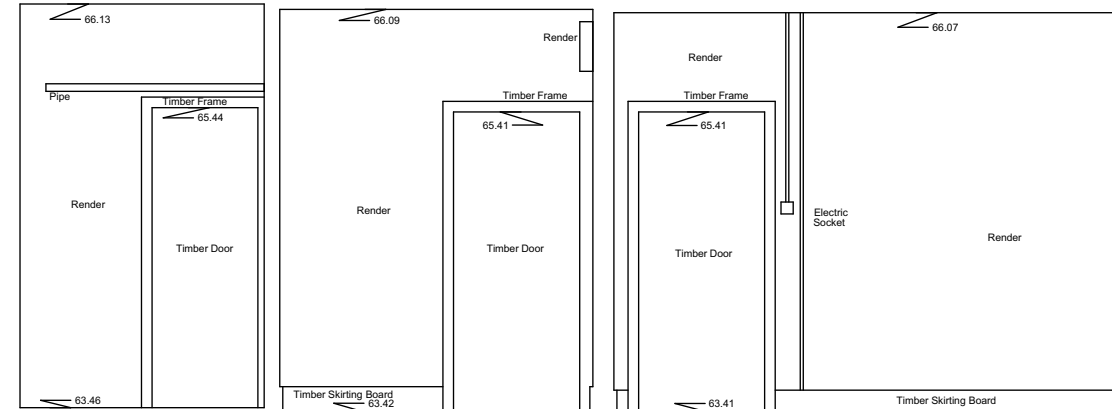

Internal Elevation 166
Datum 63.00m

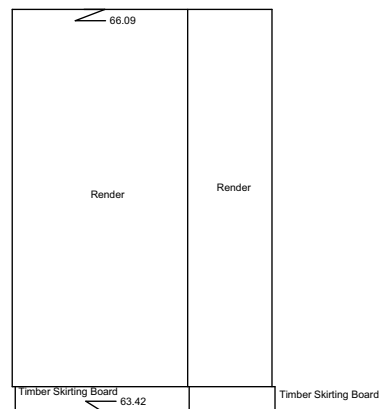

Internal Elevation 167
Datum 63.00m



SHAUN KNIGHT
ARCHITECTURE
40 FALCON ROAD, HAMPTON
TW12 2RA
07824 815 258M
0208 287 0596T
E:skarchitecture@hotmail.co.uk
W:shaunknightarchitecture.com

PLANNING

PROJECT: 36 LANCASTER GROVE

TITLE : EXISTING INTERNAL ELEVATIONS
148 - 167

Date: DECEMBER 2015

Scale: 1:50 AT A1 Drawn: SDK

DRAWING NUMBER: 211

The copyright of this drawing is the property of
SHAUN KNIGHT ARCHITECTURE LIMITED
and may not be reproduced in any form without prior
written consent.