



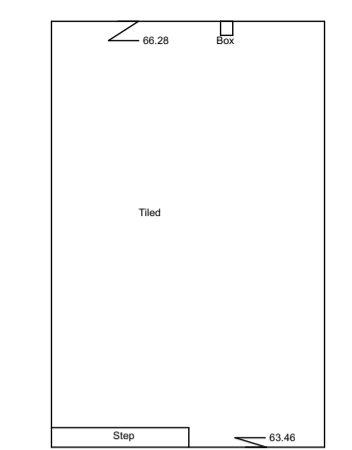


Internal Elevation 168  
Datum 63.00m

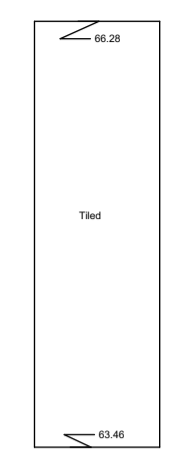


Internal Elevation 169  
Datum 63.00m




Internal Elevation 170  
Datum 63.00m

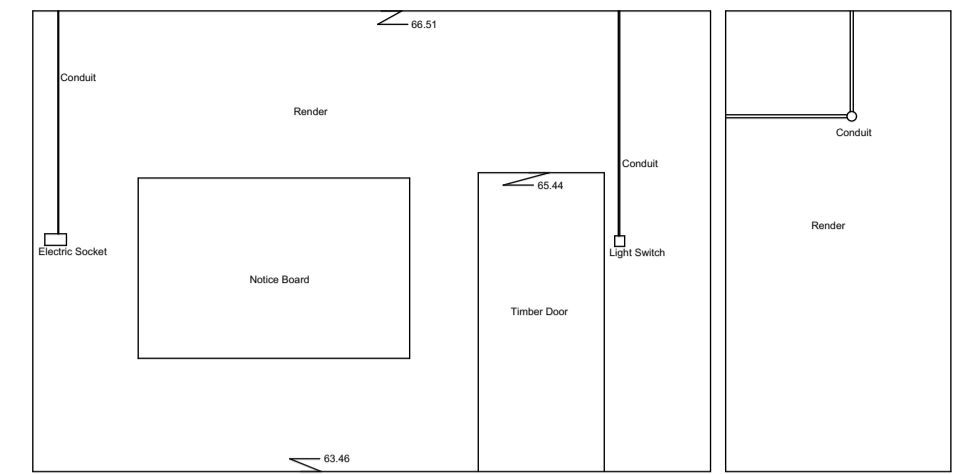


Internal Elevation 171  
Datum 63.00m

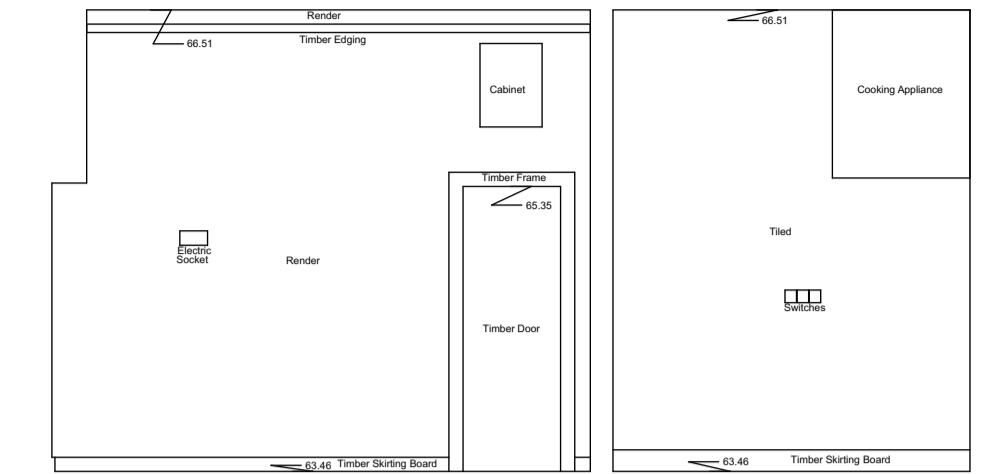



Internal Elevation 172  
Datum 63.00m

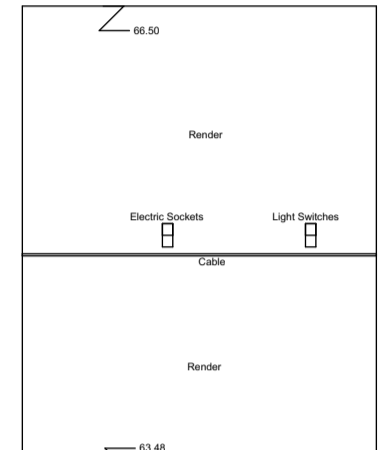


Internal Elevation 173  
Datum 63.00m

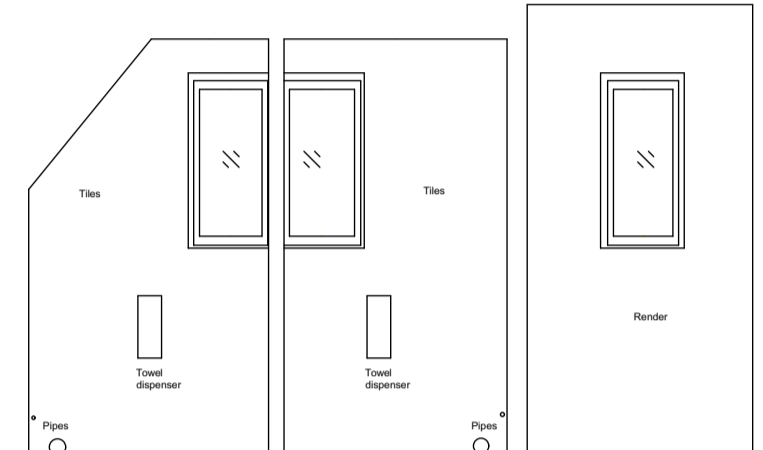


Internal Elevation 174  
Datum 63.00m

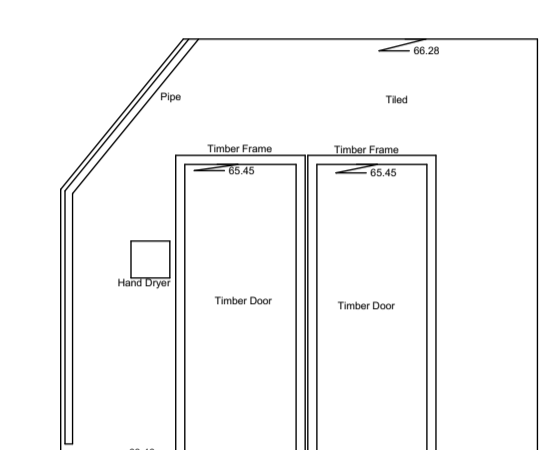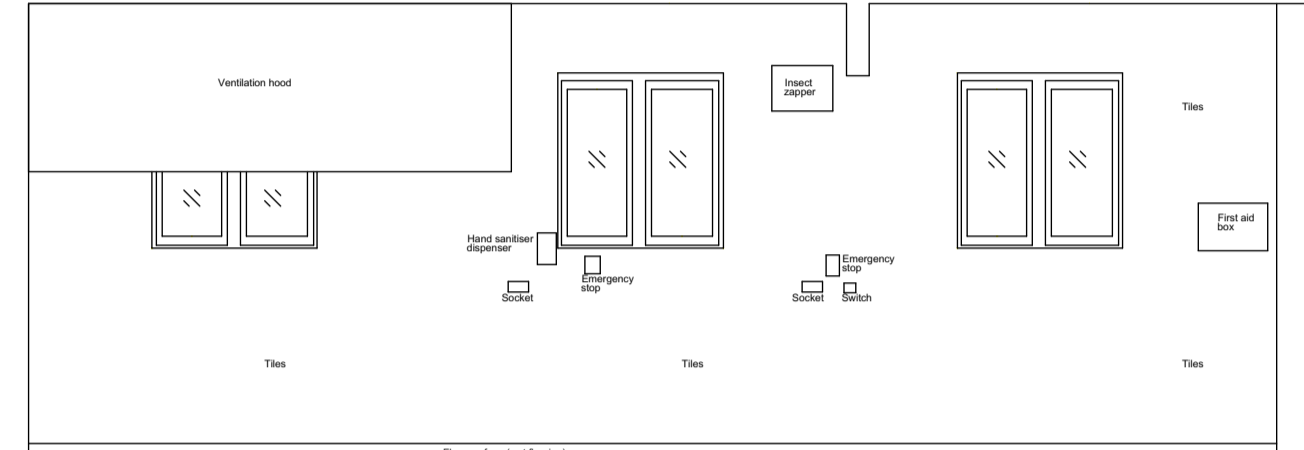


Internal Elevation 175  
Datum 63.00m

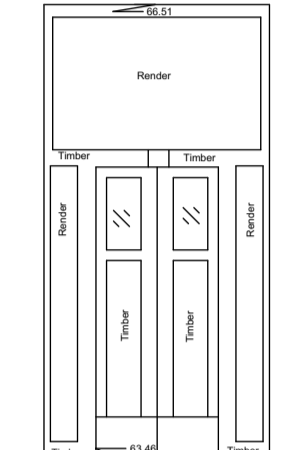


Internal Elevation 176  
Datum 63.00m

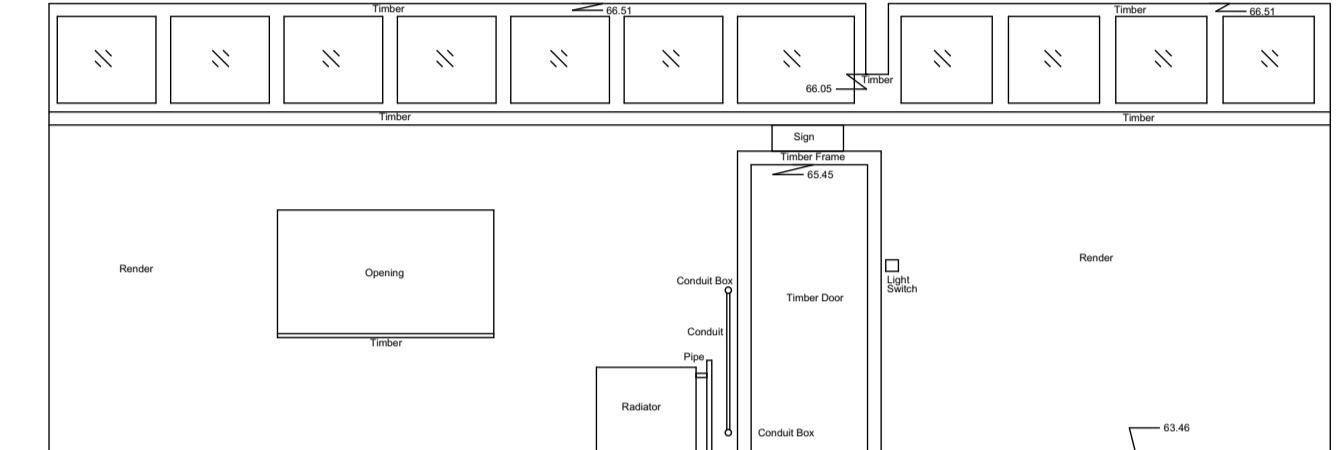


Internal Elevation 177  
Datum 63.00m

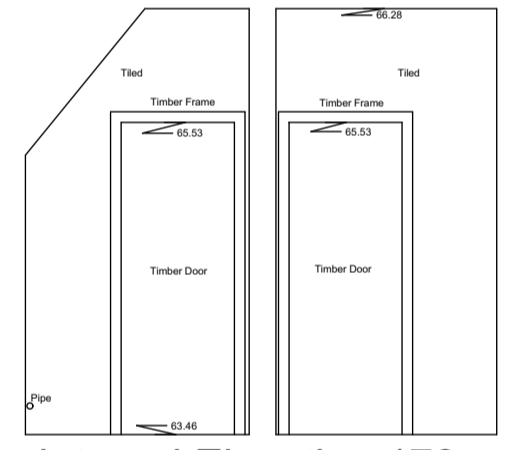


Internal Elevation 178  
Datum 63.00m

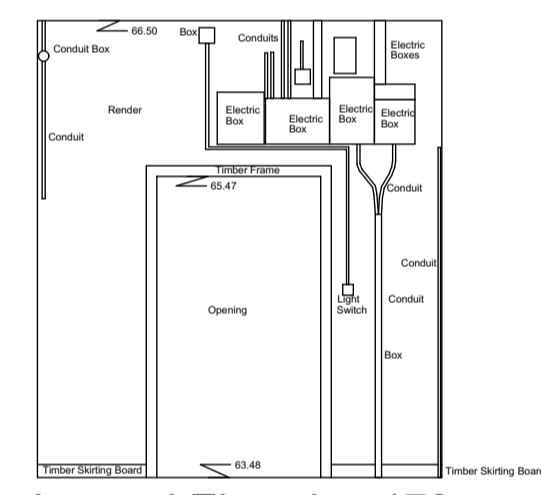


Internal Elevation 179  
Datum 63.00m

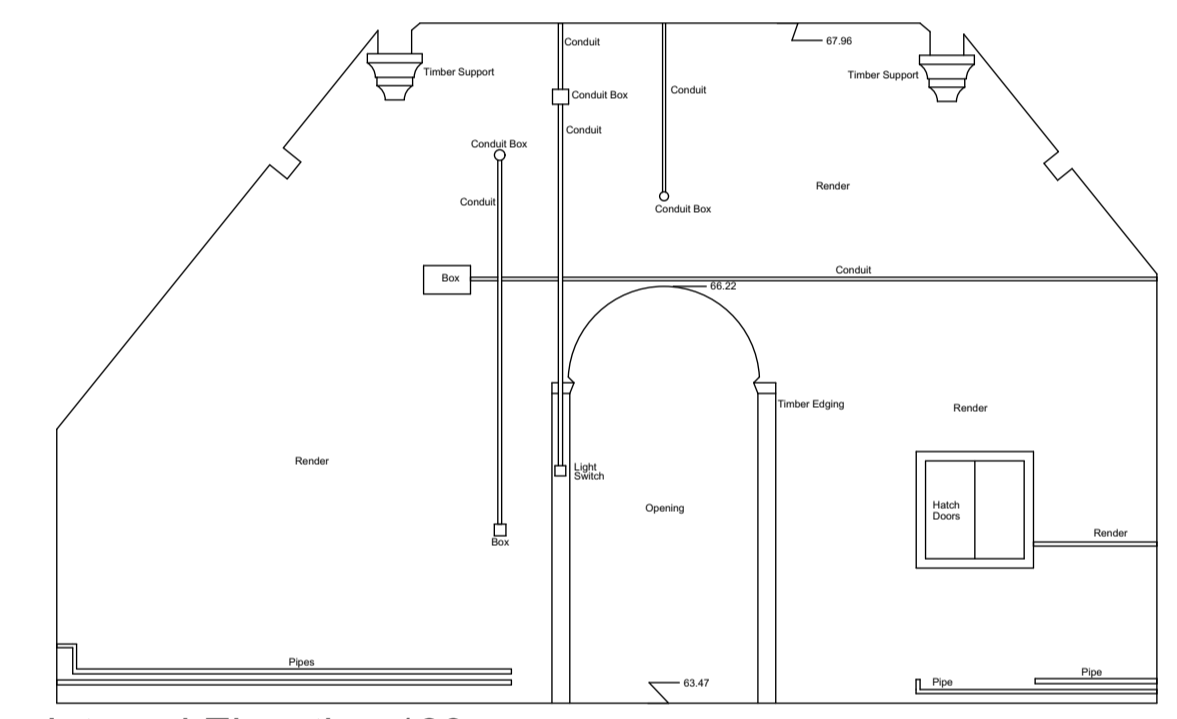


Internal Elevation 180  
Datum 63.00m

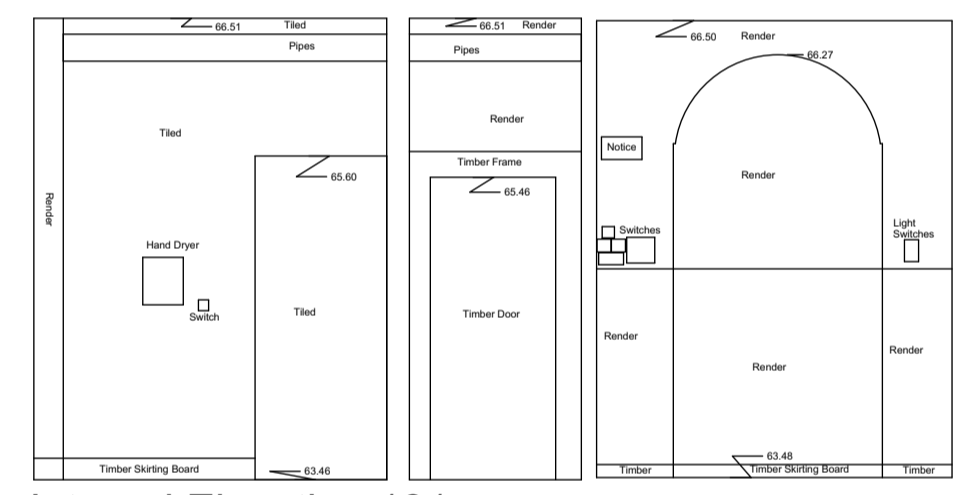


Internal Elevation 181  
Datum 63.00m

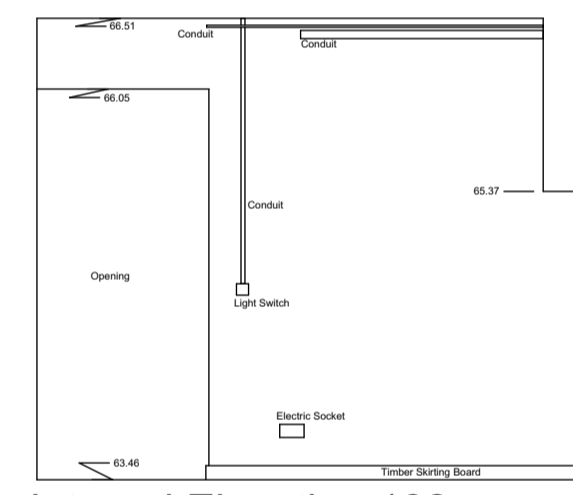


Internal Elevation 182  
Datum 63.00m

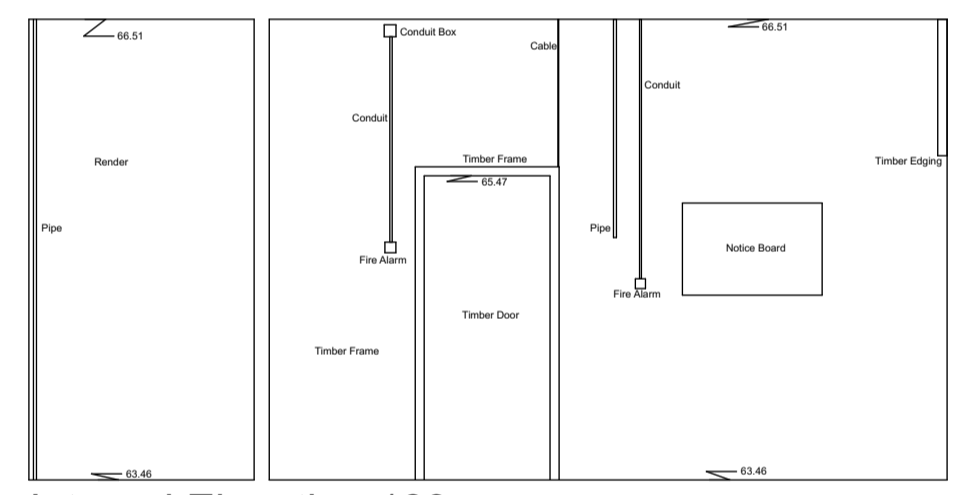


Internal Elevation 183  
Datum 63.00m

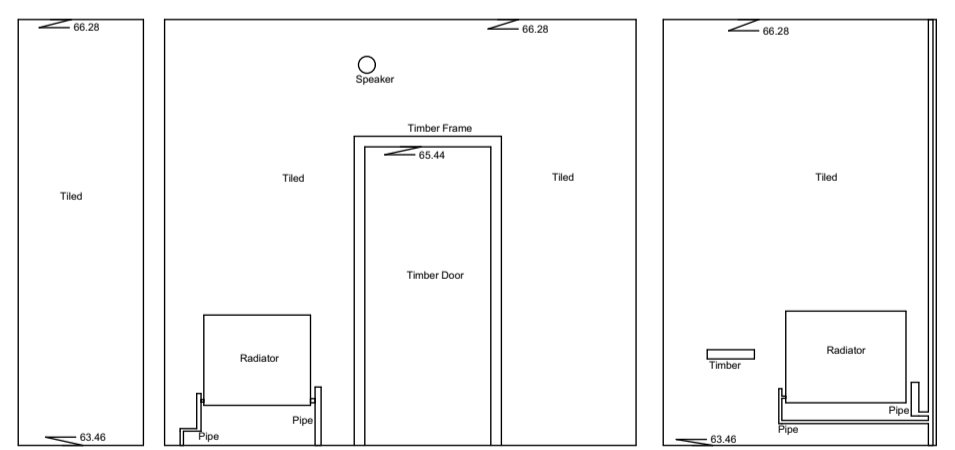

Internal Elevation 184  
Datum 63.00m

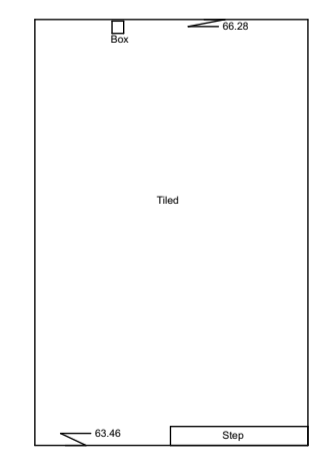


Internal Elevation 185  
Datum 63.00m

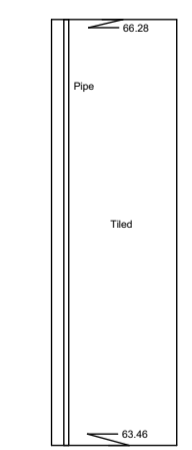

Internal Elevation 186  
Datum 63.00m



Internal Elevation 187  
Datum 63.00m

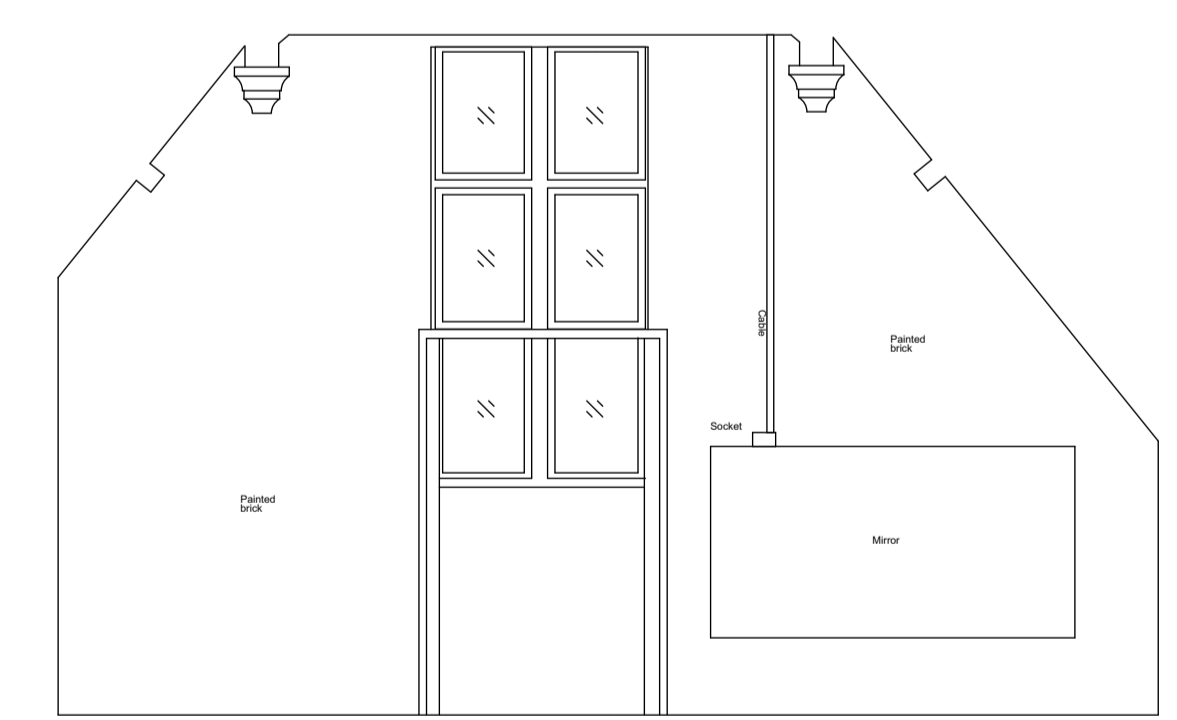

Internal Elevation 188  
Datum 63.00m



SHAUN KNIGHT  
ARCHITECTURE  
40 FALCON ROAD, HAMPTON  
TW12 2RA  
07824 815 258M  
0208 287 0596T  
E:skarchitecture@hotmail.co.uk  
W:shaunknightarchitecture.com

PLANNING

PROJECT: 36 LANCASTER GROVE  
TITLE : EXISTING INTERNAL ELEVATIONS  
168 - 188  
Date: DECEMBER 2015  
Scale: 1:50 AT A1 Drawn: SDK  
DRAWING NUMBER: 212

The copyright of this drawing is the property of SHAUN KNIGHT ARCHITECTURE LIMITED and may not be reproduced in any form without prior written consent.