


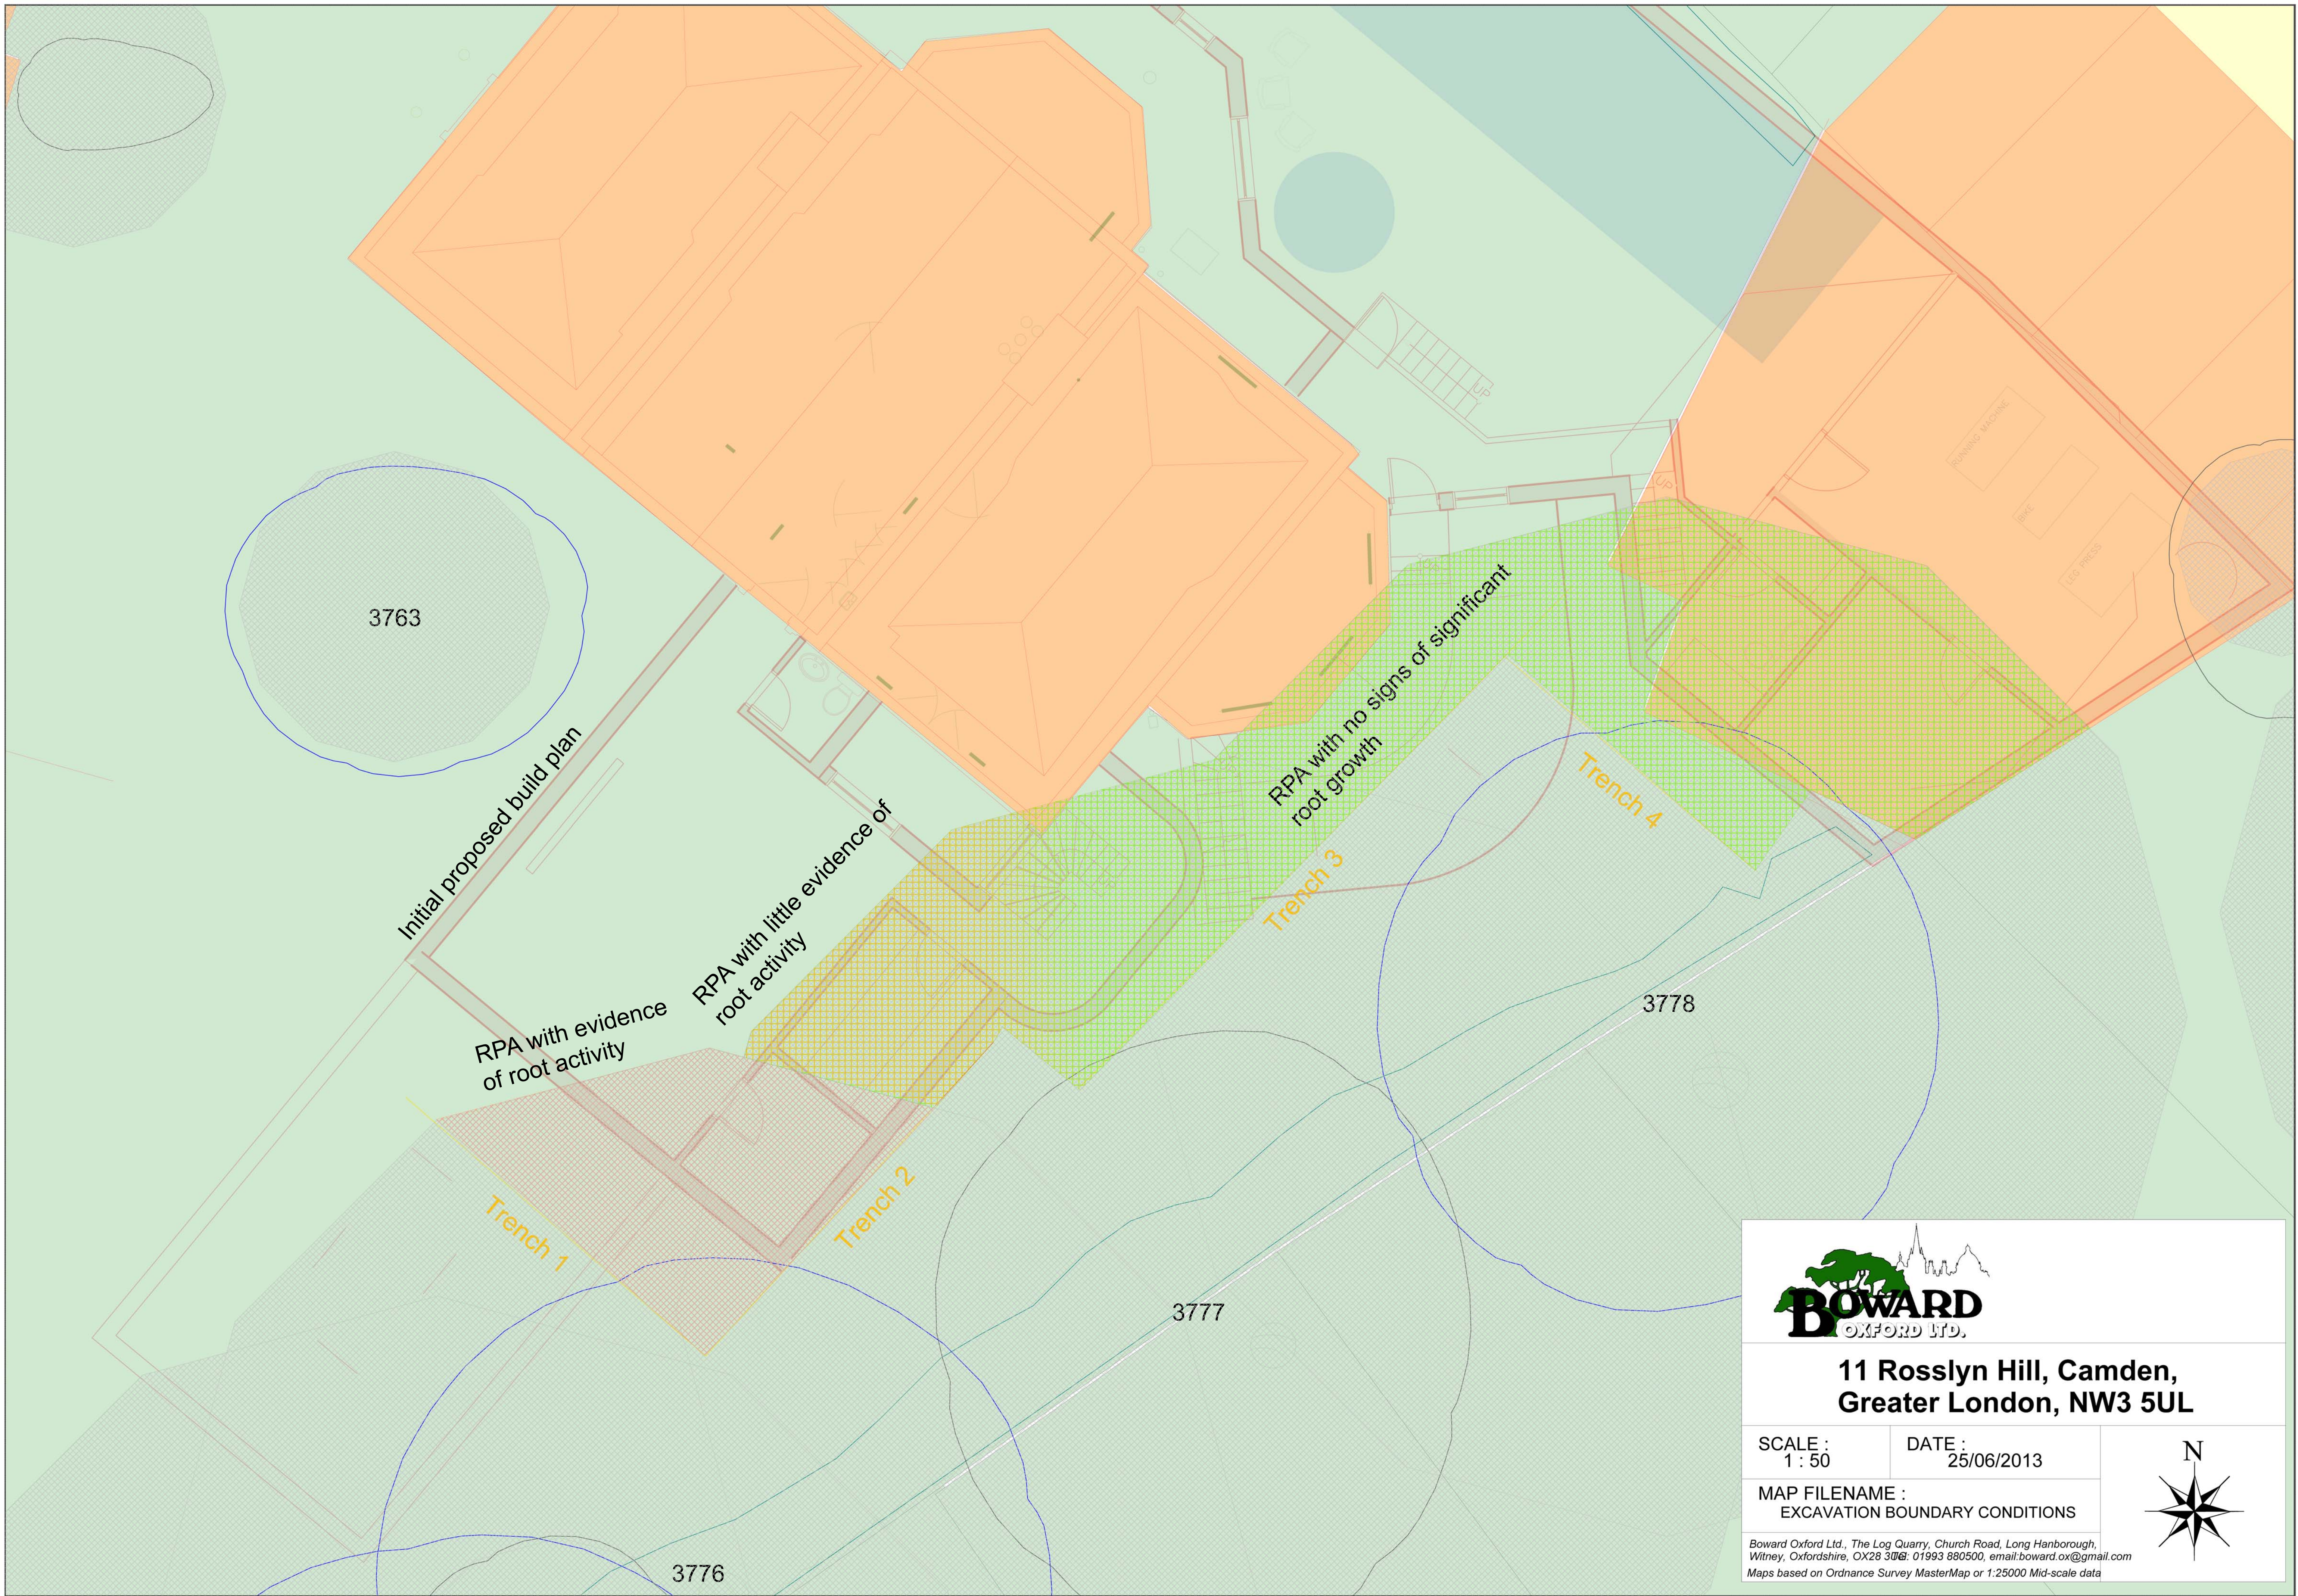

**11 Rosslyn Hill, Camden,
Greater London, NW3 5UL**

SCALE :
1 : 50

DATE :
25/06/2013

MAP FILENAME :
EXCAVATION BOUNDARY CONDITIONS

Boward Oxford Ltd., The Log Quarry, Church Road, Long Hanborough,
Witney, Oxfordshire, OX28 3UB. 01993 880500, email: boward.ox@gmail.com
Maps based on Ordnance Survey MasterMap or 1:25000 Mid-scale data

