
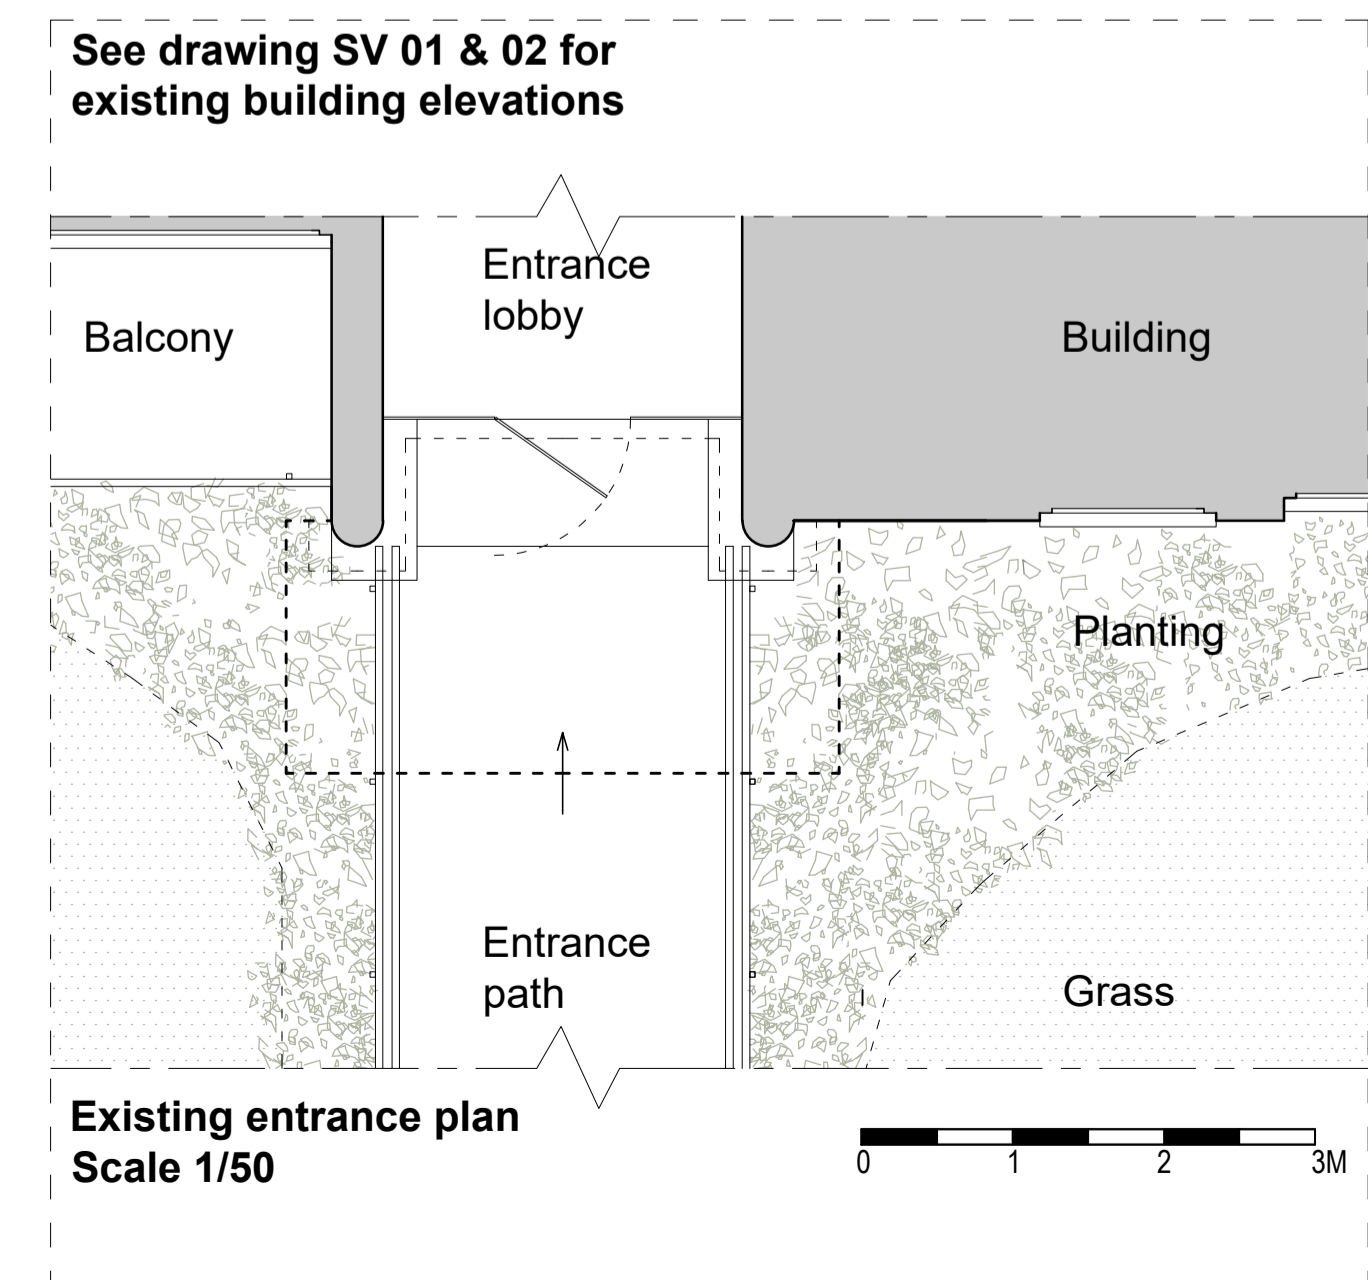


**NOTE**

1. DO NOT SCALE THIS DRAWING.
2. THIS DRAWING IS TO BE READ IN CONJUNCTION WITH ALL OTHER RELEVANT DRAWINGS AND SPECIFICATIONS
3. THIS DRAWING HAS BEEN PREPARED FOR IDENTIFICATION PURPOSES ONLY, VERIFICATION OF DRAWN INFORMATION TO BE CARRIED OUT BY CONTRACTOR PRIOR TO OTHER USE.

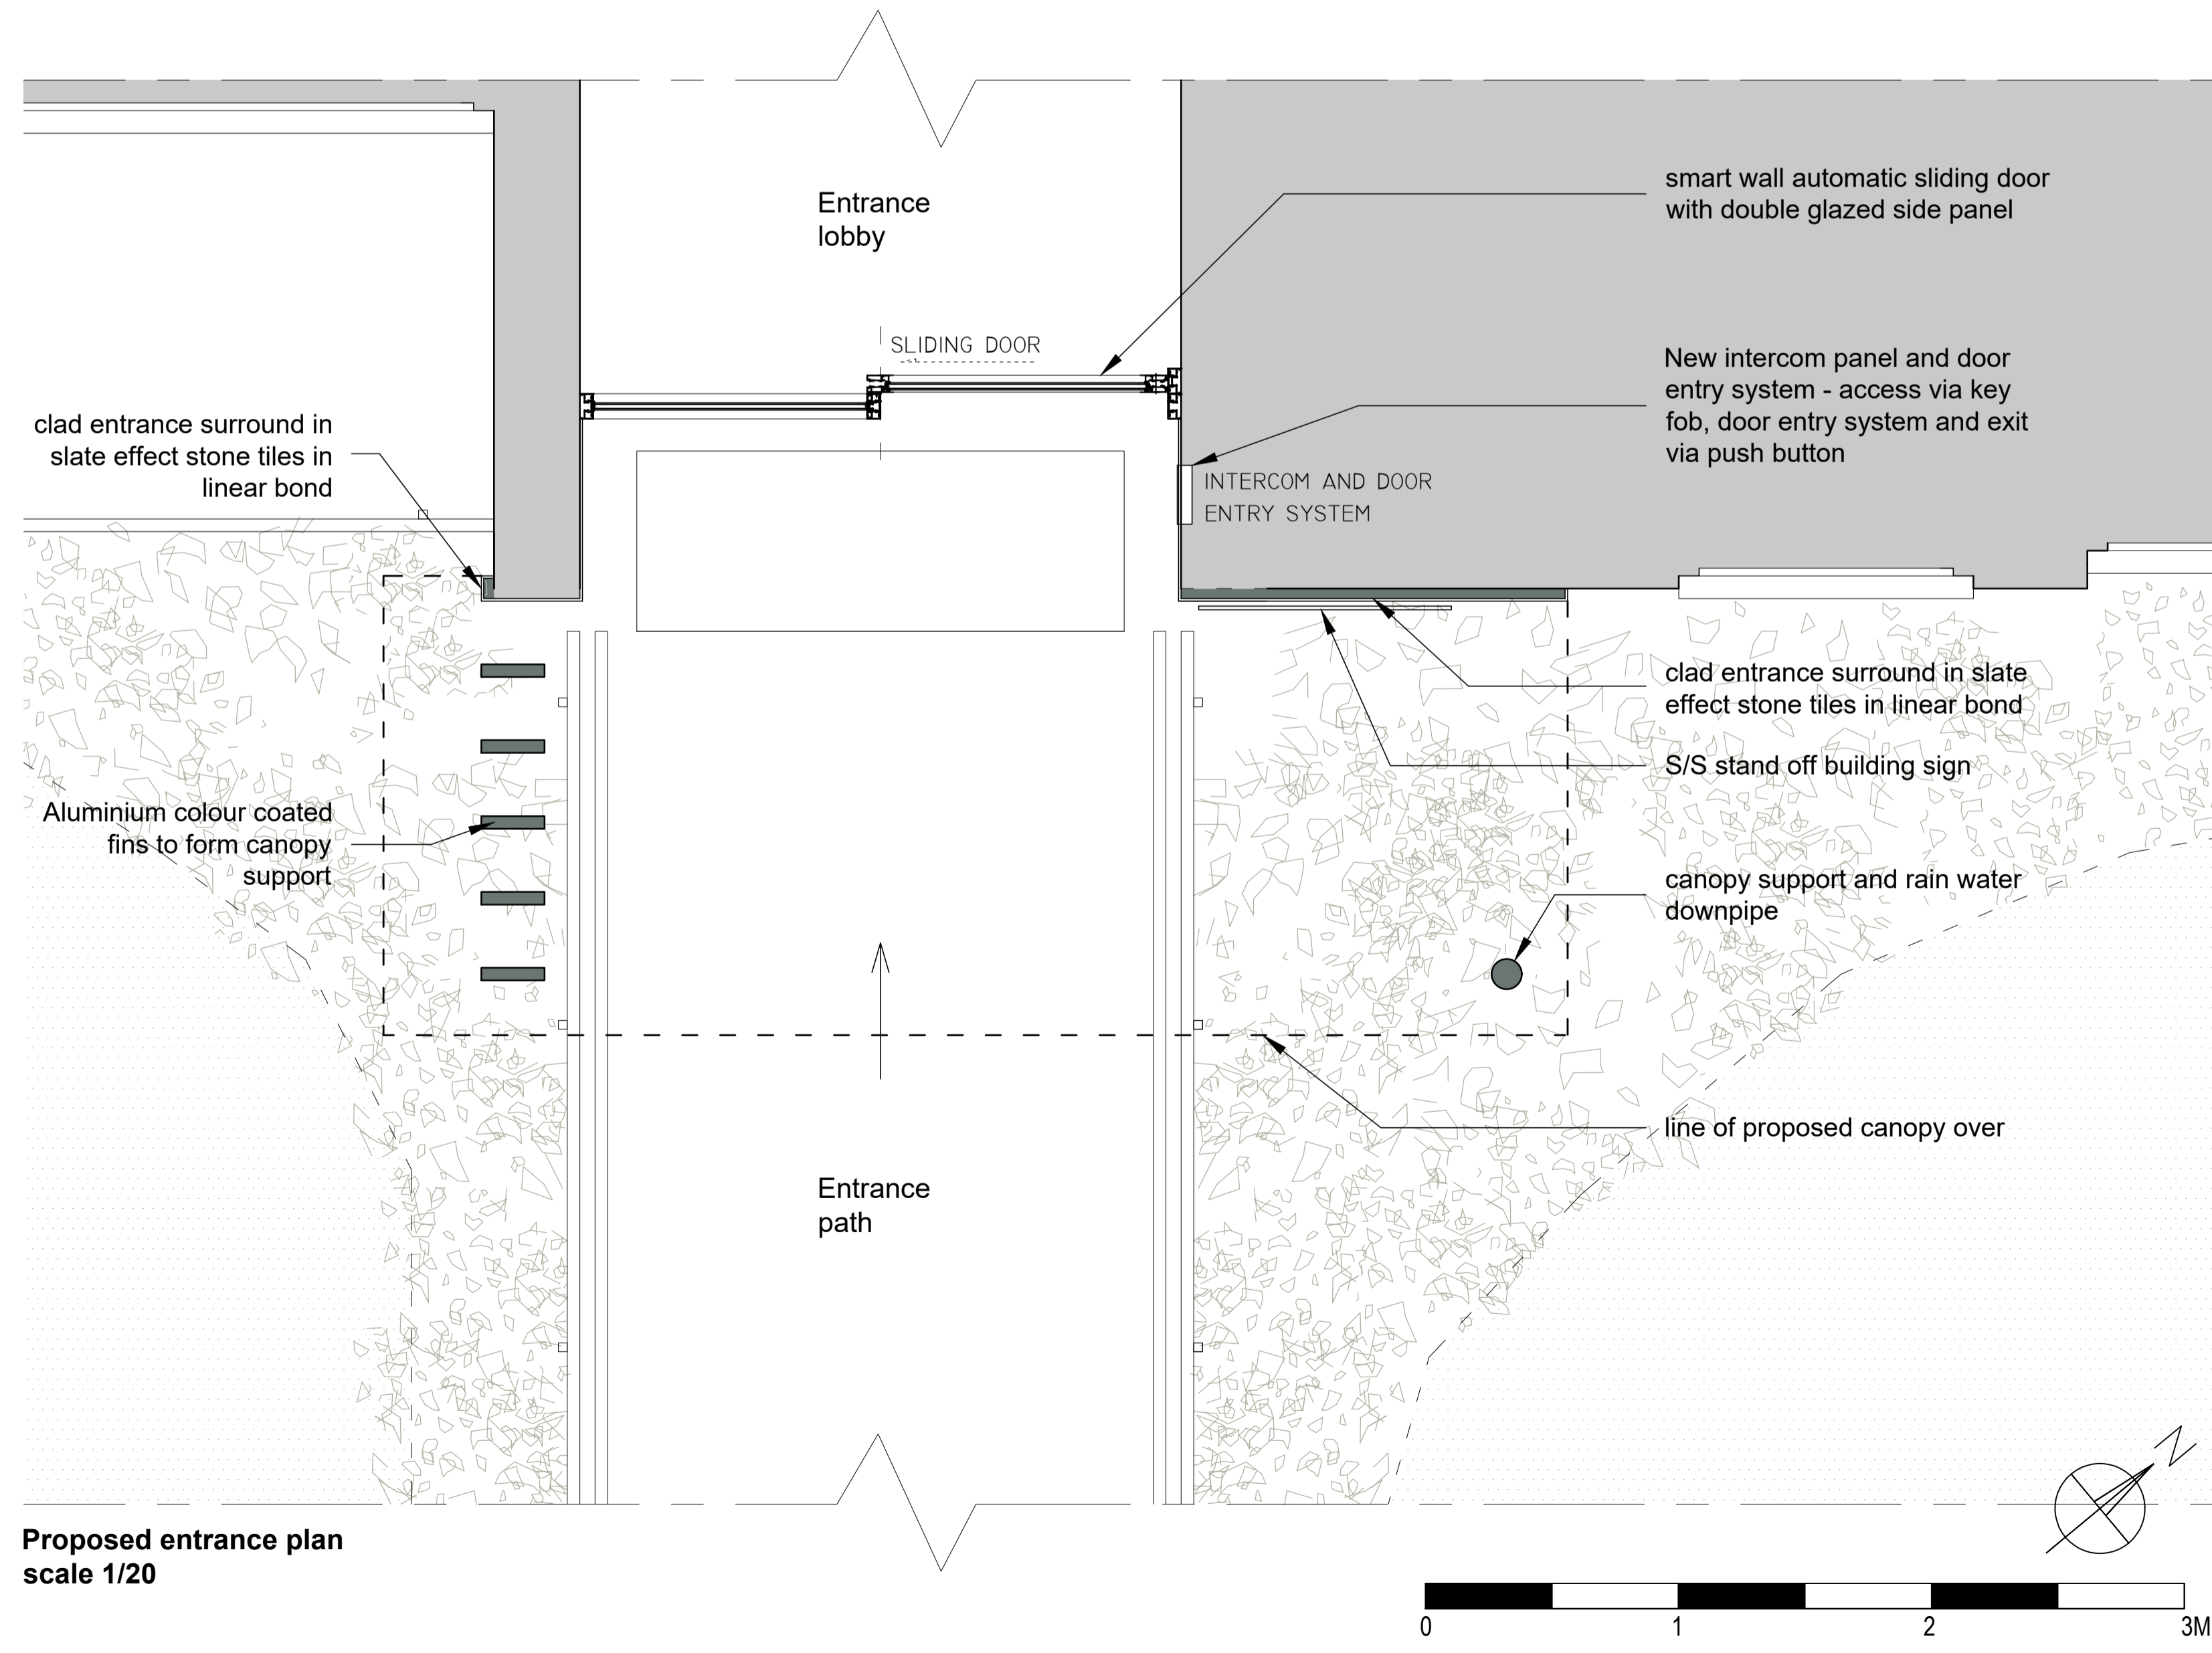

\_\_\_\_\_

\_\_\_\_\_

\_\_\_\_\_

\_\_\_\_\_

\_\_\_\_\_

\_\_\_\_\_

rev \_\_\_\_\_

**guardian**  
surveyors LLP

- Milton House, 1 Milton Road, Peterborough PE2 8DZ Tel: 01733 344695
- 619 Holloway Road, London N19 5SS Tel: 020 7561 0189

project	no		
Provost Court, Eton Road	1510		
drawing	no		
<b>PROPOSED ENTRANCE &amp; CANOPY</b>	<b>GA 03</b>		
scale	date	drawn	checked
1:20&50 @A1	07.12.15	JE / RE	