




1:100 scale bar

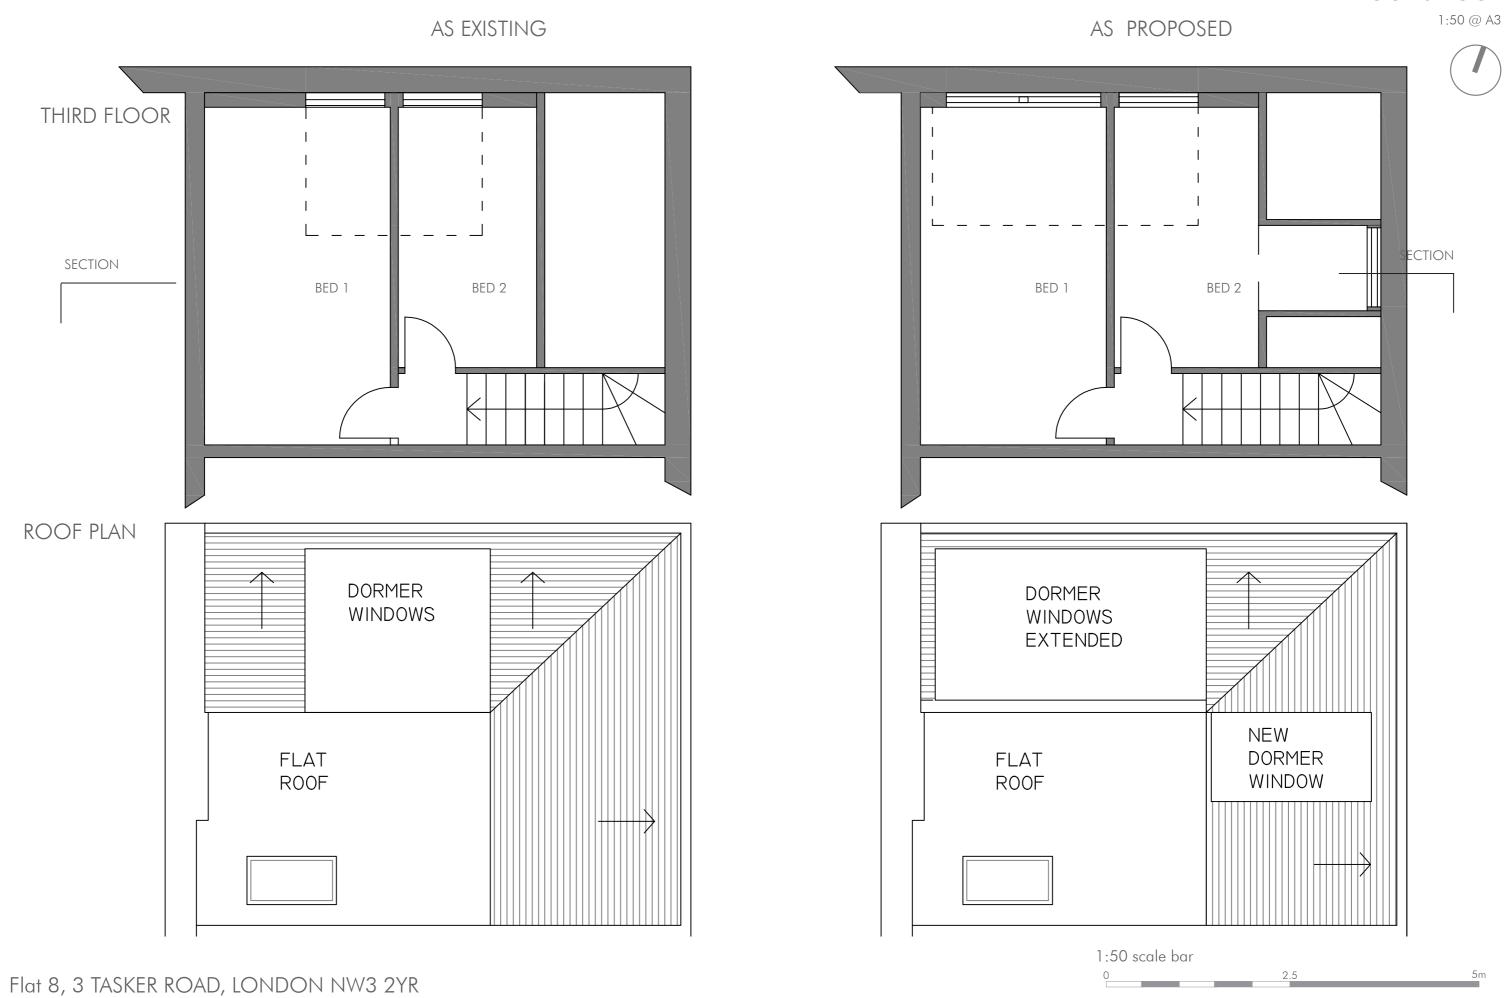

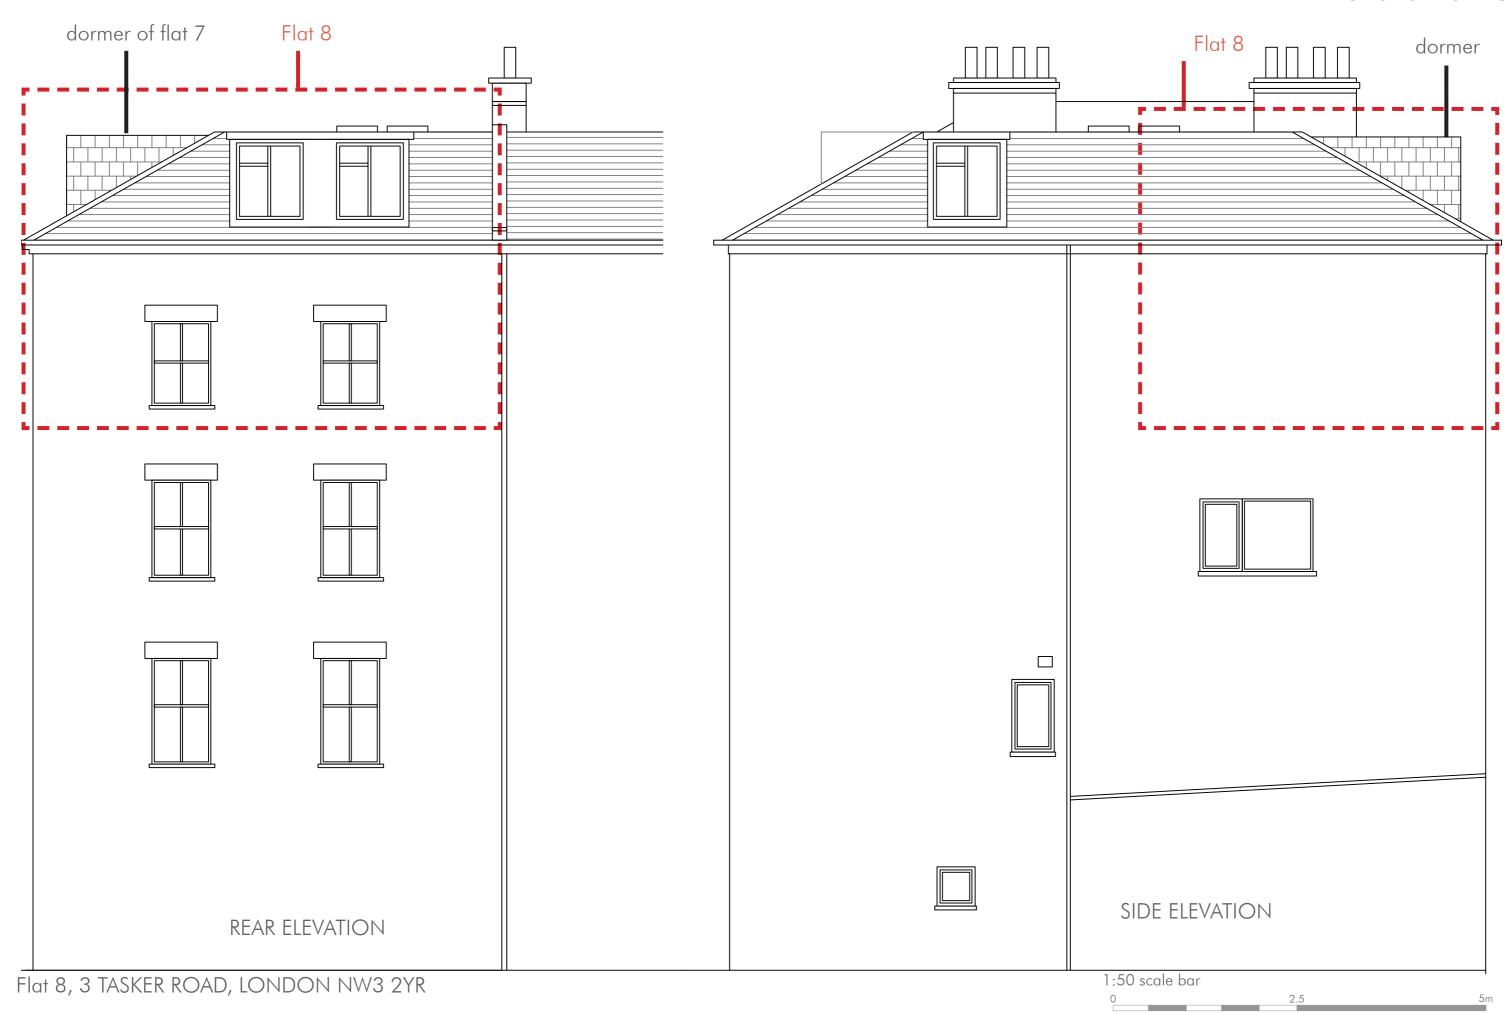

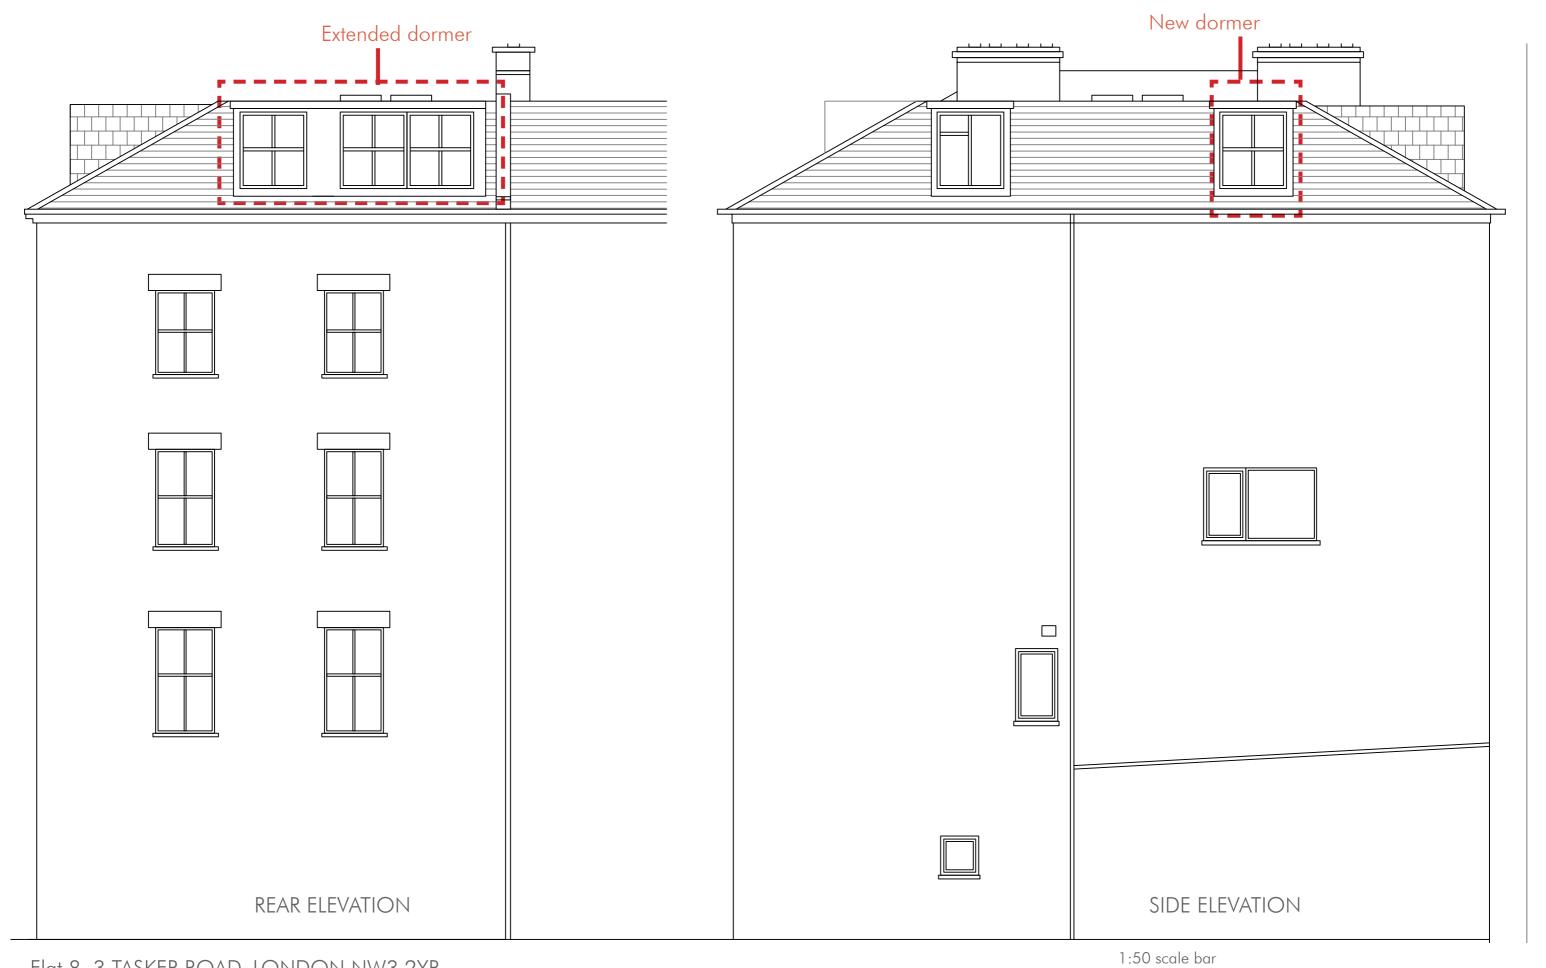

Flat 8, 3 TASKER ROAD, LONDON NW3 2YR

AS EXISTING

AS PROPOSED

