


APPROVED SCHEME APPLICATION REF 2013/1014P

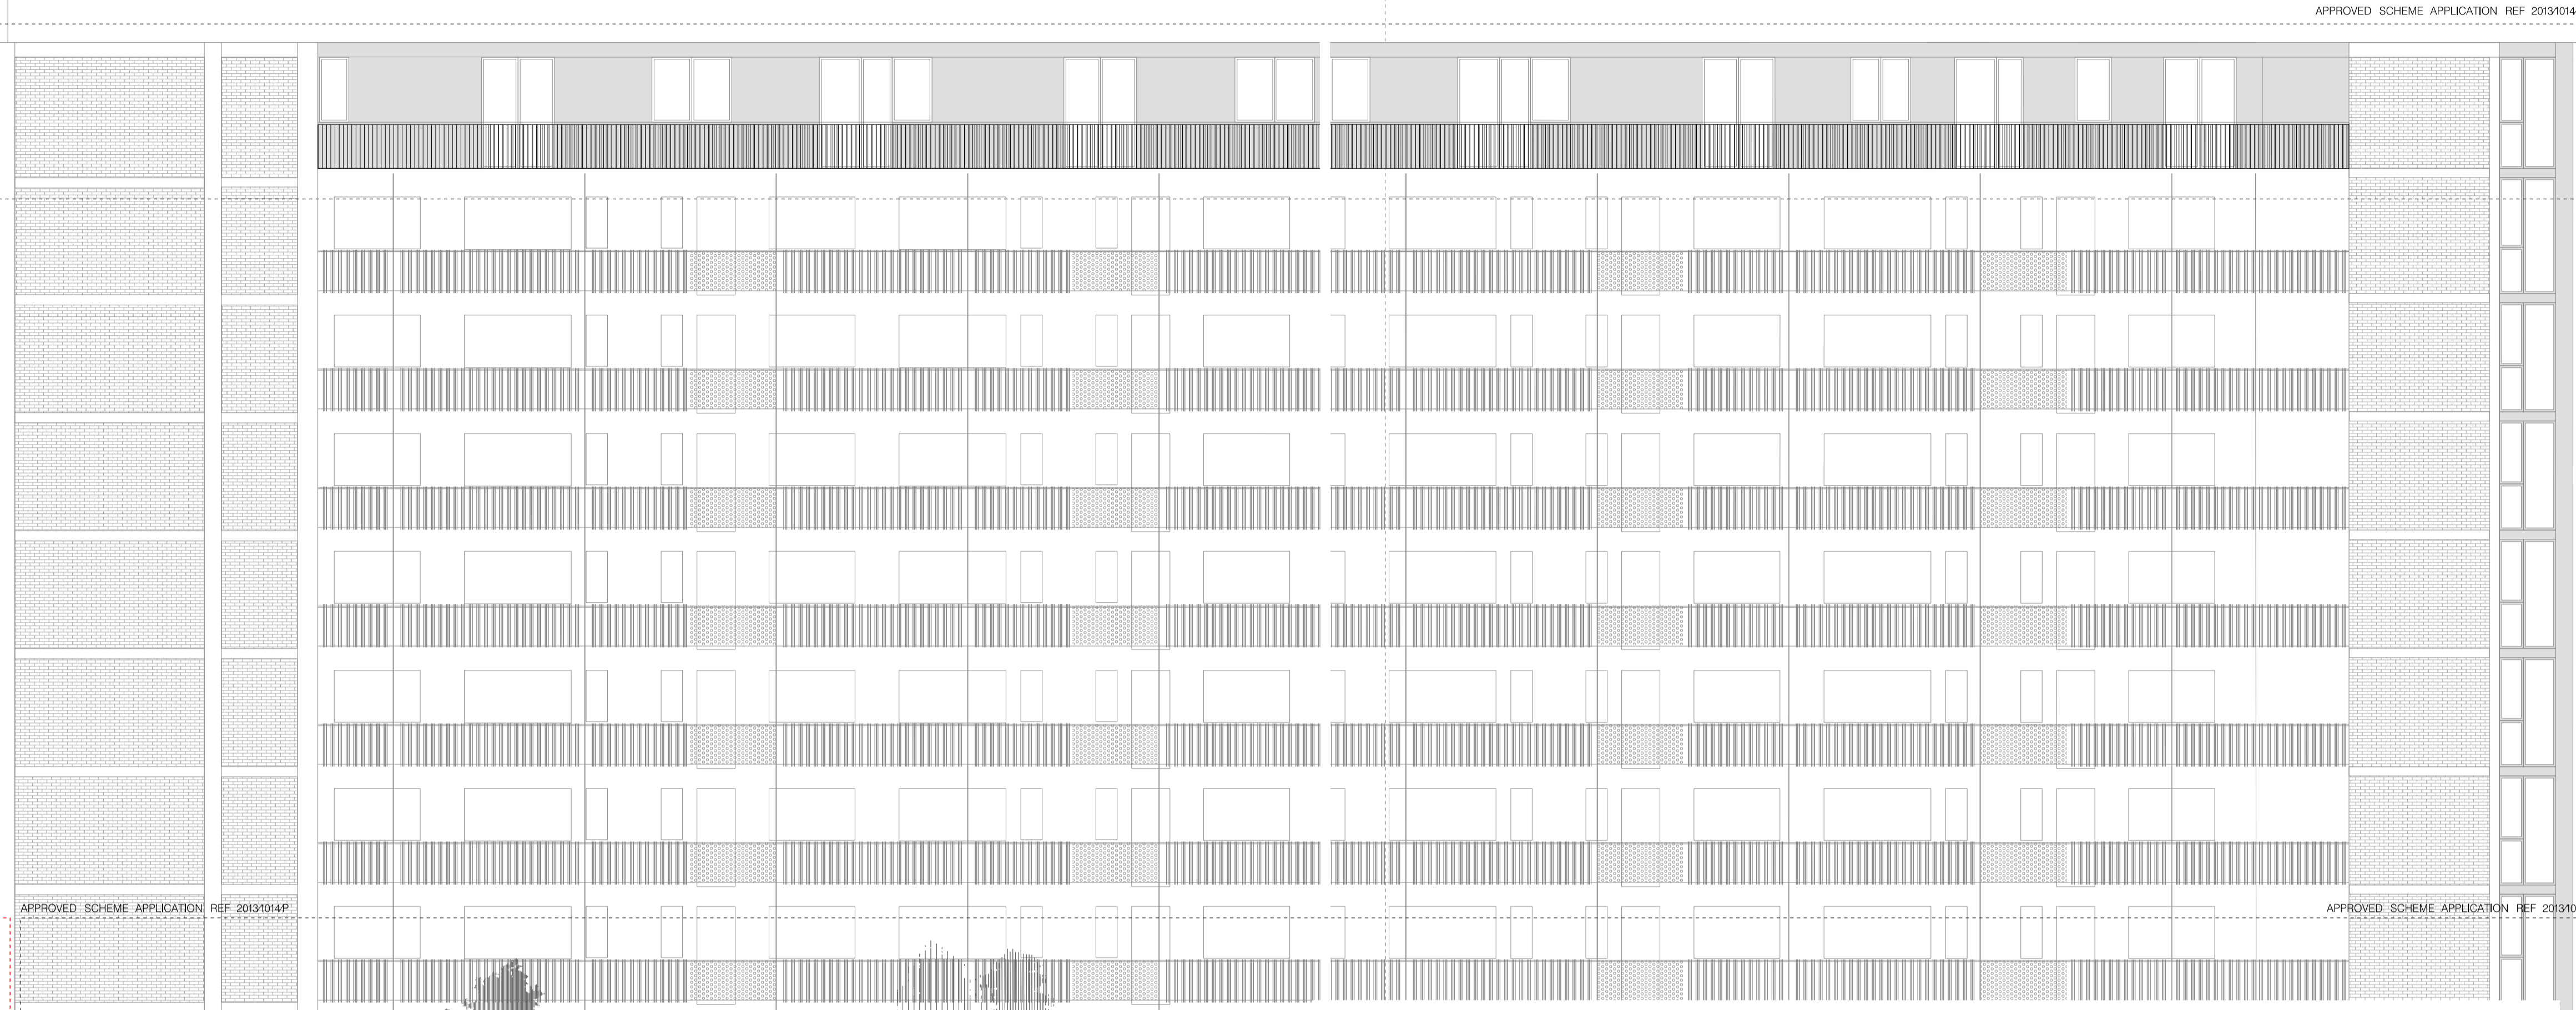


EXTENT OF APPLICATION

APPROVED SCHEME APPLICATION REF 2013/1014P

APPROVED SCHEME APPLICATION REF 2013/1014P



Order Hall St | GOSH Respite Care Units | Bicycle Store Refuse & GOSH Units Above | 3b5p House | 3b5p House | 3b5p House | 3b5p House | 3b5p House (DDA compliant) | 4b6p House | 4b6p House | 4b6p House | 4b6p House | 4b6p House (DDA compliant) | New North St

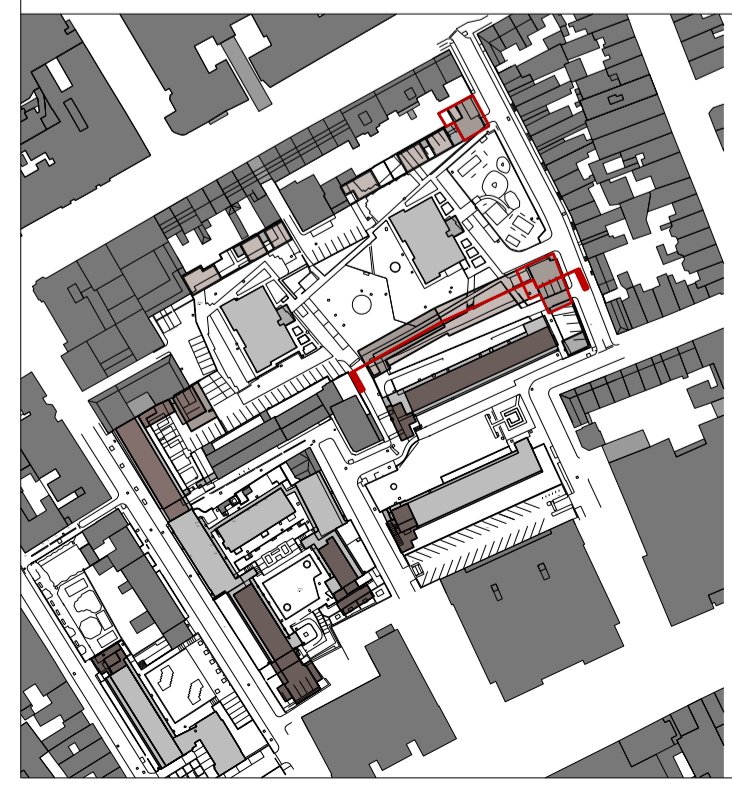

-DO NOT SCALE FROM THIS DRAWING  
-ALL DIMENSIONS TO BE CHECKED ON SITE BY THE CONTRACTOR  
-AND SUCH DIMENSIONS TO BE HIS RESPONSIBILITY  
-REPORT ALL DRAWING ERRORS AND OMISSIONS TO THE ARCHITECT  
-ALL DIMENSIONS IN MILLIMETERS UNLESS NOTED OTHERWISE  
-IF IN DOUBT ASK CONTRACT ADMINISTRATOR

**DUGGAN MORRIS ARCHITECTS**  
Duggan Morris Architects Ltd  
Unit 7, 16-24 Underwood street, London, N1 7JQ  
Telephone 020 7566 7440  
www.dugganmorrisarchitects.com

job title  
TYBALDS ESTATE REGENERATION  
drawing title  
BLEMUNDSBURY SECTION D-D  
status  
PLANNING  
scale  
1:100@A1, 1:200@A3

job no	source	zone	element	drawing no.	revision
A186	A	Z2	(01)	170	

REVISION	DATE	AMENDMENT