


INTERNAL SPACE	NIA
Room Type 01-single	32 sqm
Room Type 02-double	42 sqm
Room Type 03-family	24 sqm
Room Type 04-accessible	—
Communal Areas	—
BOH/ Services	5 sqm
Circulation	21 sqm

Total NIA	124 sqm
Total GIA	172 sqm

Total GEA	204 sqm
-----------	---------

Misc	
Recessed Entrance	—
External Amenity	9 sqm

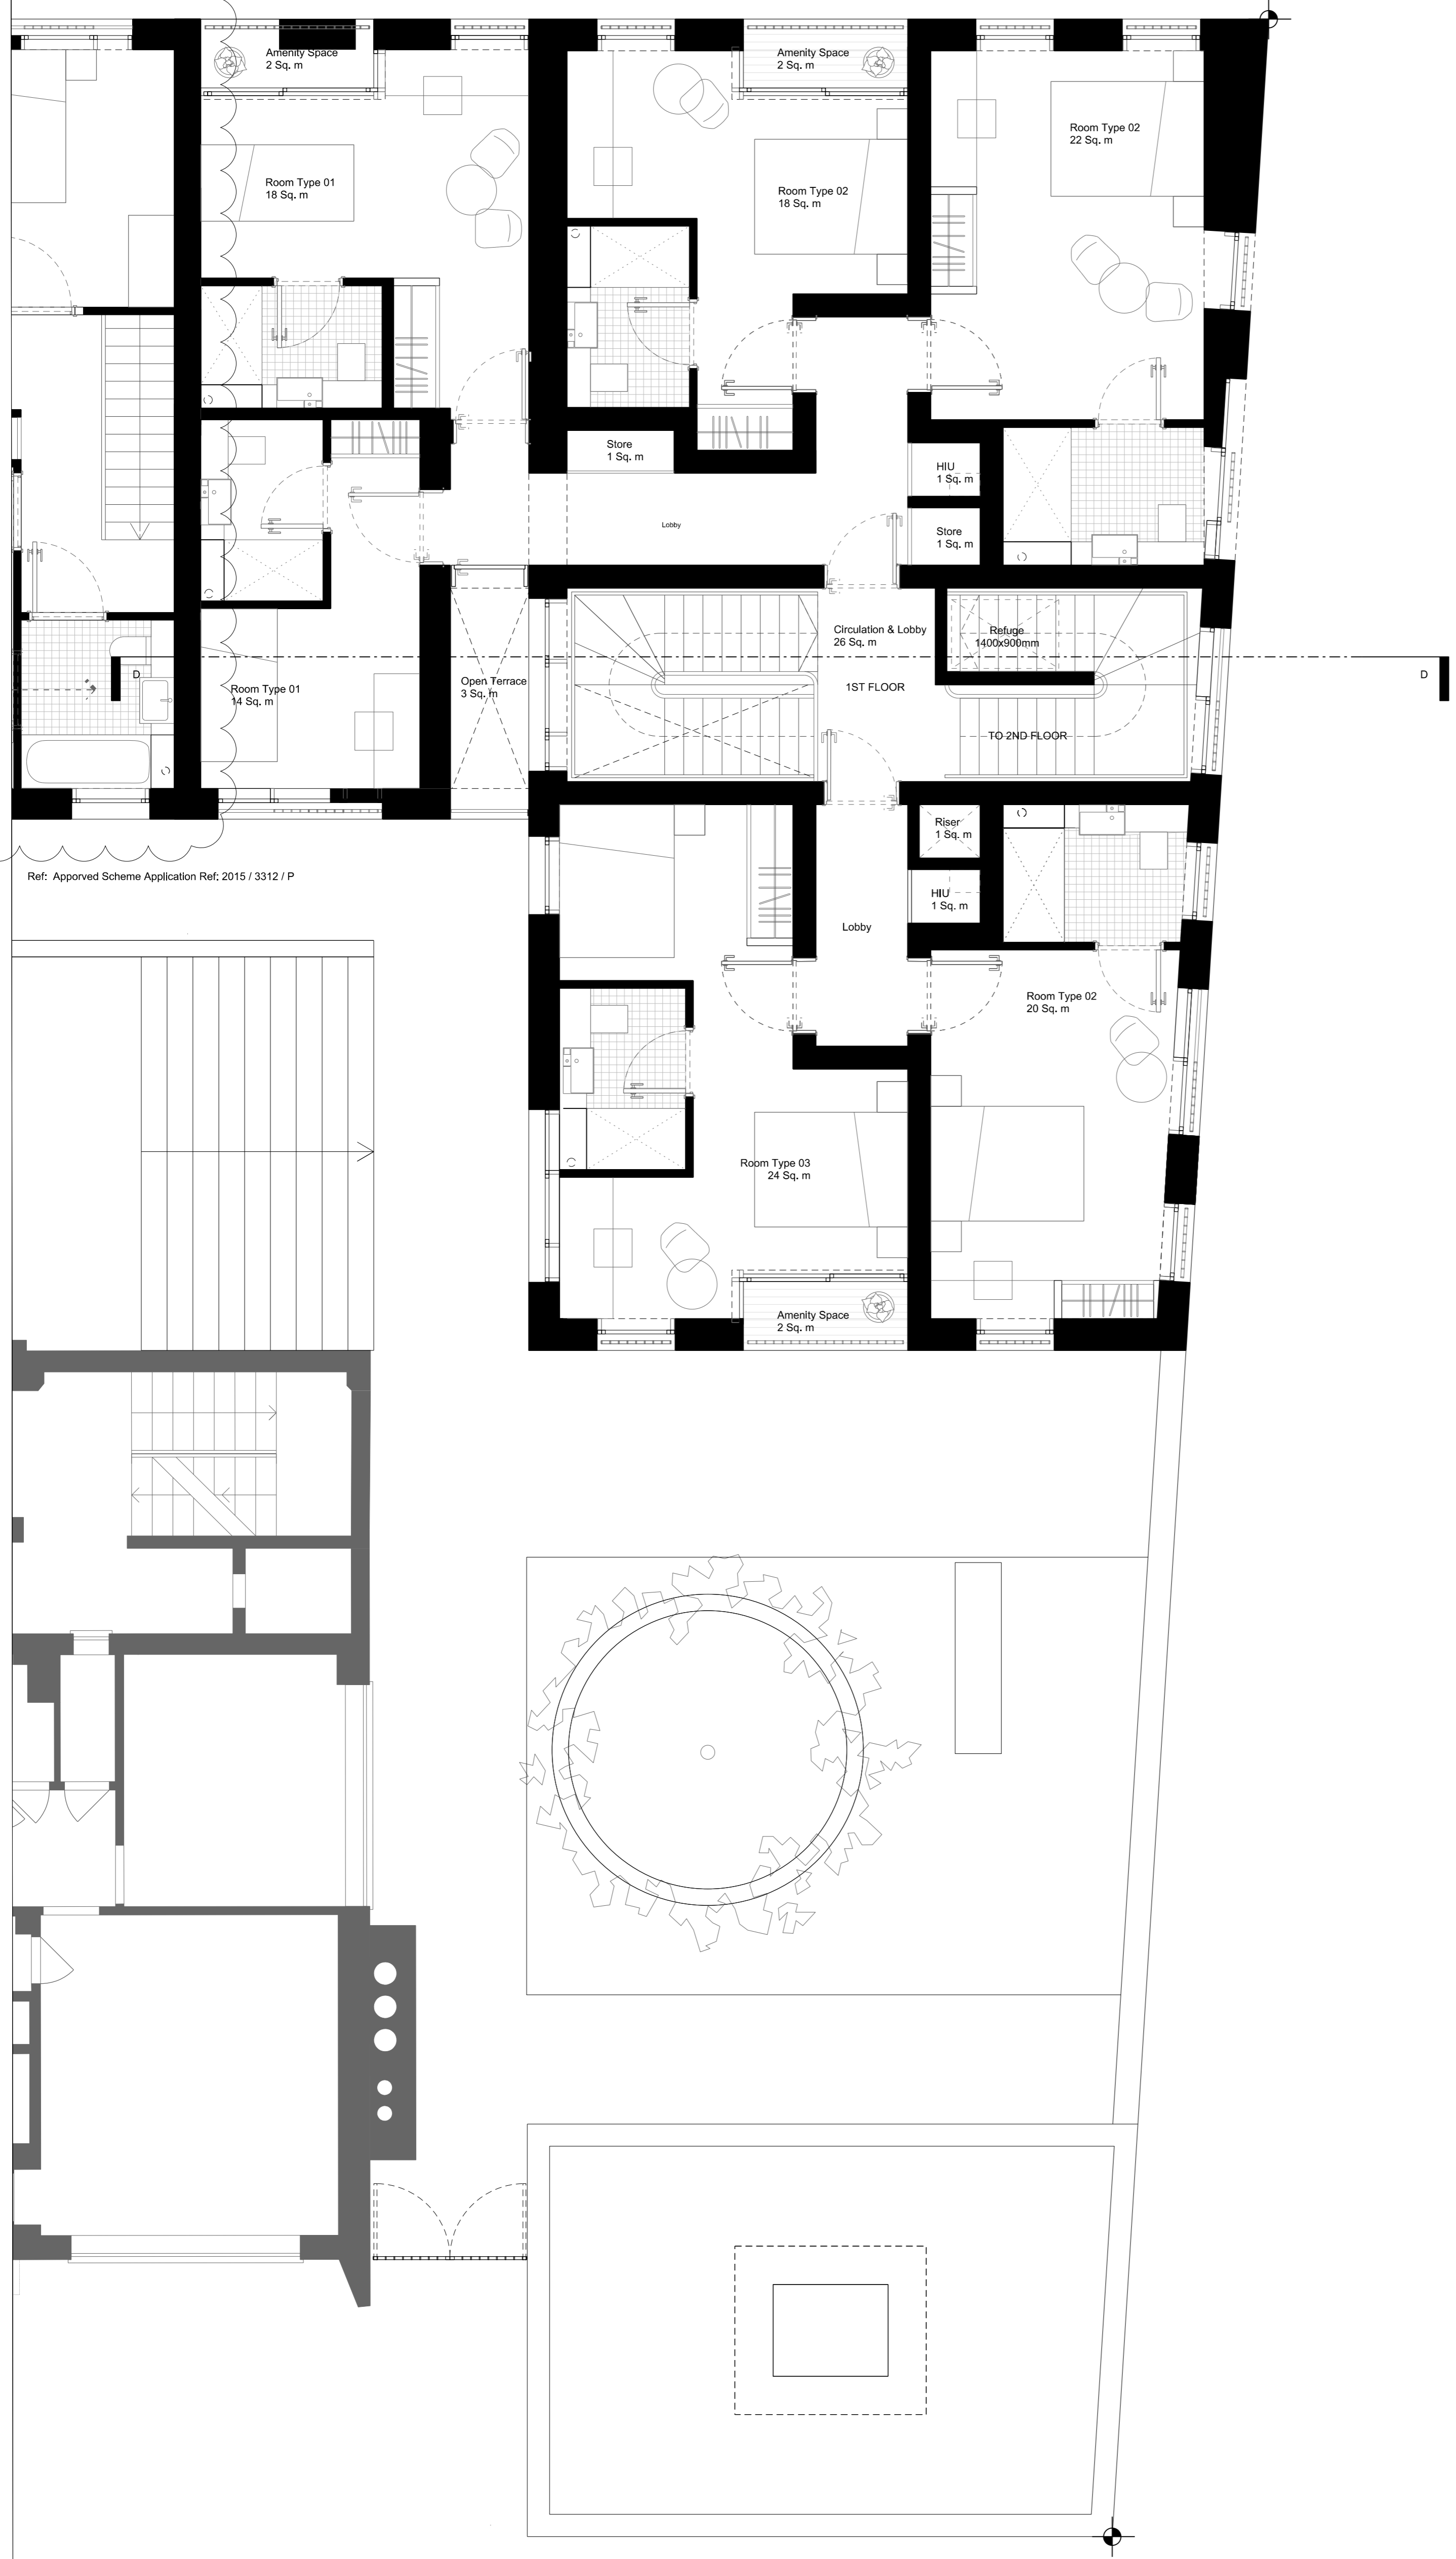

Ref: Approved Scheme Application Ref: 2015 / 3312 / P

01 FIRST FLOOR

REVISION	DATE	AMENDMENT

—DO NOT SCALE FROM THIS DRAWING
 —ALL DIMENSIONS TO BE CHECKED ON SITE BY THE CONTRACTOR
 —AND SUCH DIMENSIONS TO BE HIS RESPONSIBILITY
 —REPORT ALL DRAWING ERRORS AND OMISSIONS TO THE ARCHITECT
 —ALL DIMENSIONS IN MILLIMETERS UNLESS NOTED OTHERWISE
 —IF IN DOUBT ASK CONTRACT ADMINISTRATOR

DUGGAN MORRIS ARCHITECTS
 Duggan Morris Architects Ltd
 Unit 7, 16-24 Underwood Street, London, N1 7JQ
 Telephone 020 7566 7440
 www.dugganmorrisarchitects.com

job title	TYBALDS ESTATE REGENERATION				
drawing title	NEW BLEMUNDSBURY BOOKEND FIRST FLOOR				
status	PLANNING				
scale	1:50@A1 / 1:100@A3				
job no	source	zone	element	drawing no.	revision
A186	A	Z2	(02)	235	