


INTERNAL SPACE	NIA
Room Type 01-single	—
Room Type 02-double	42 sqm
Room Type 03-family	46 sqm
Room Type 04-accessible	—
Communal Areas	—
BOH/ Services	4 sqm
Circulation	20 sqm

Total NIA	112 sqm
Total GIA	133 sqm

Total GEA	159 sqm
-----------	---------

Misc	
Recessed Entrance	—
External Amenity	4 sqm

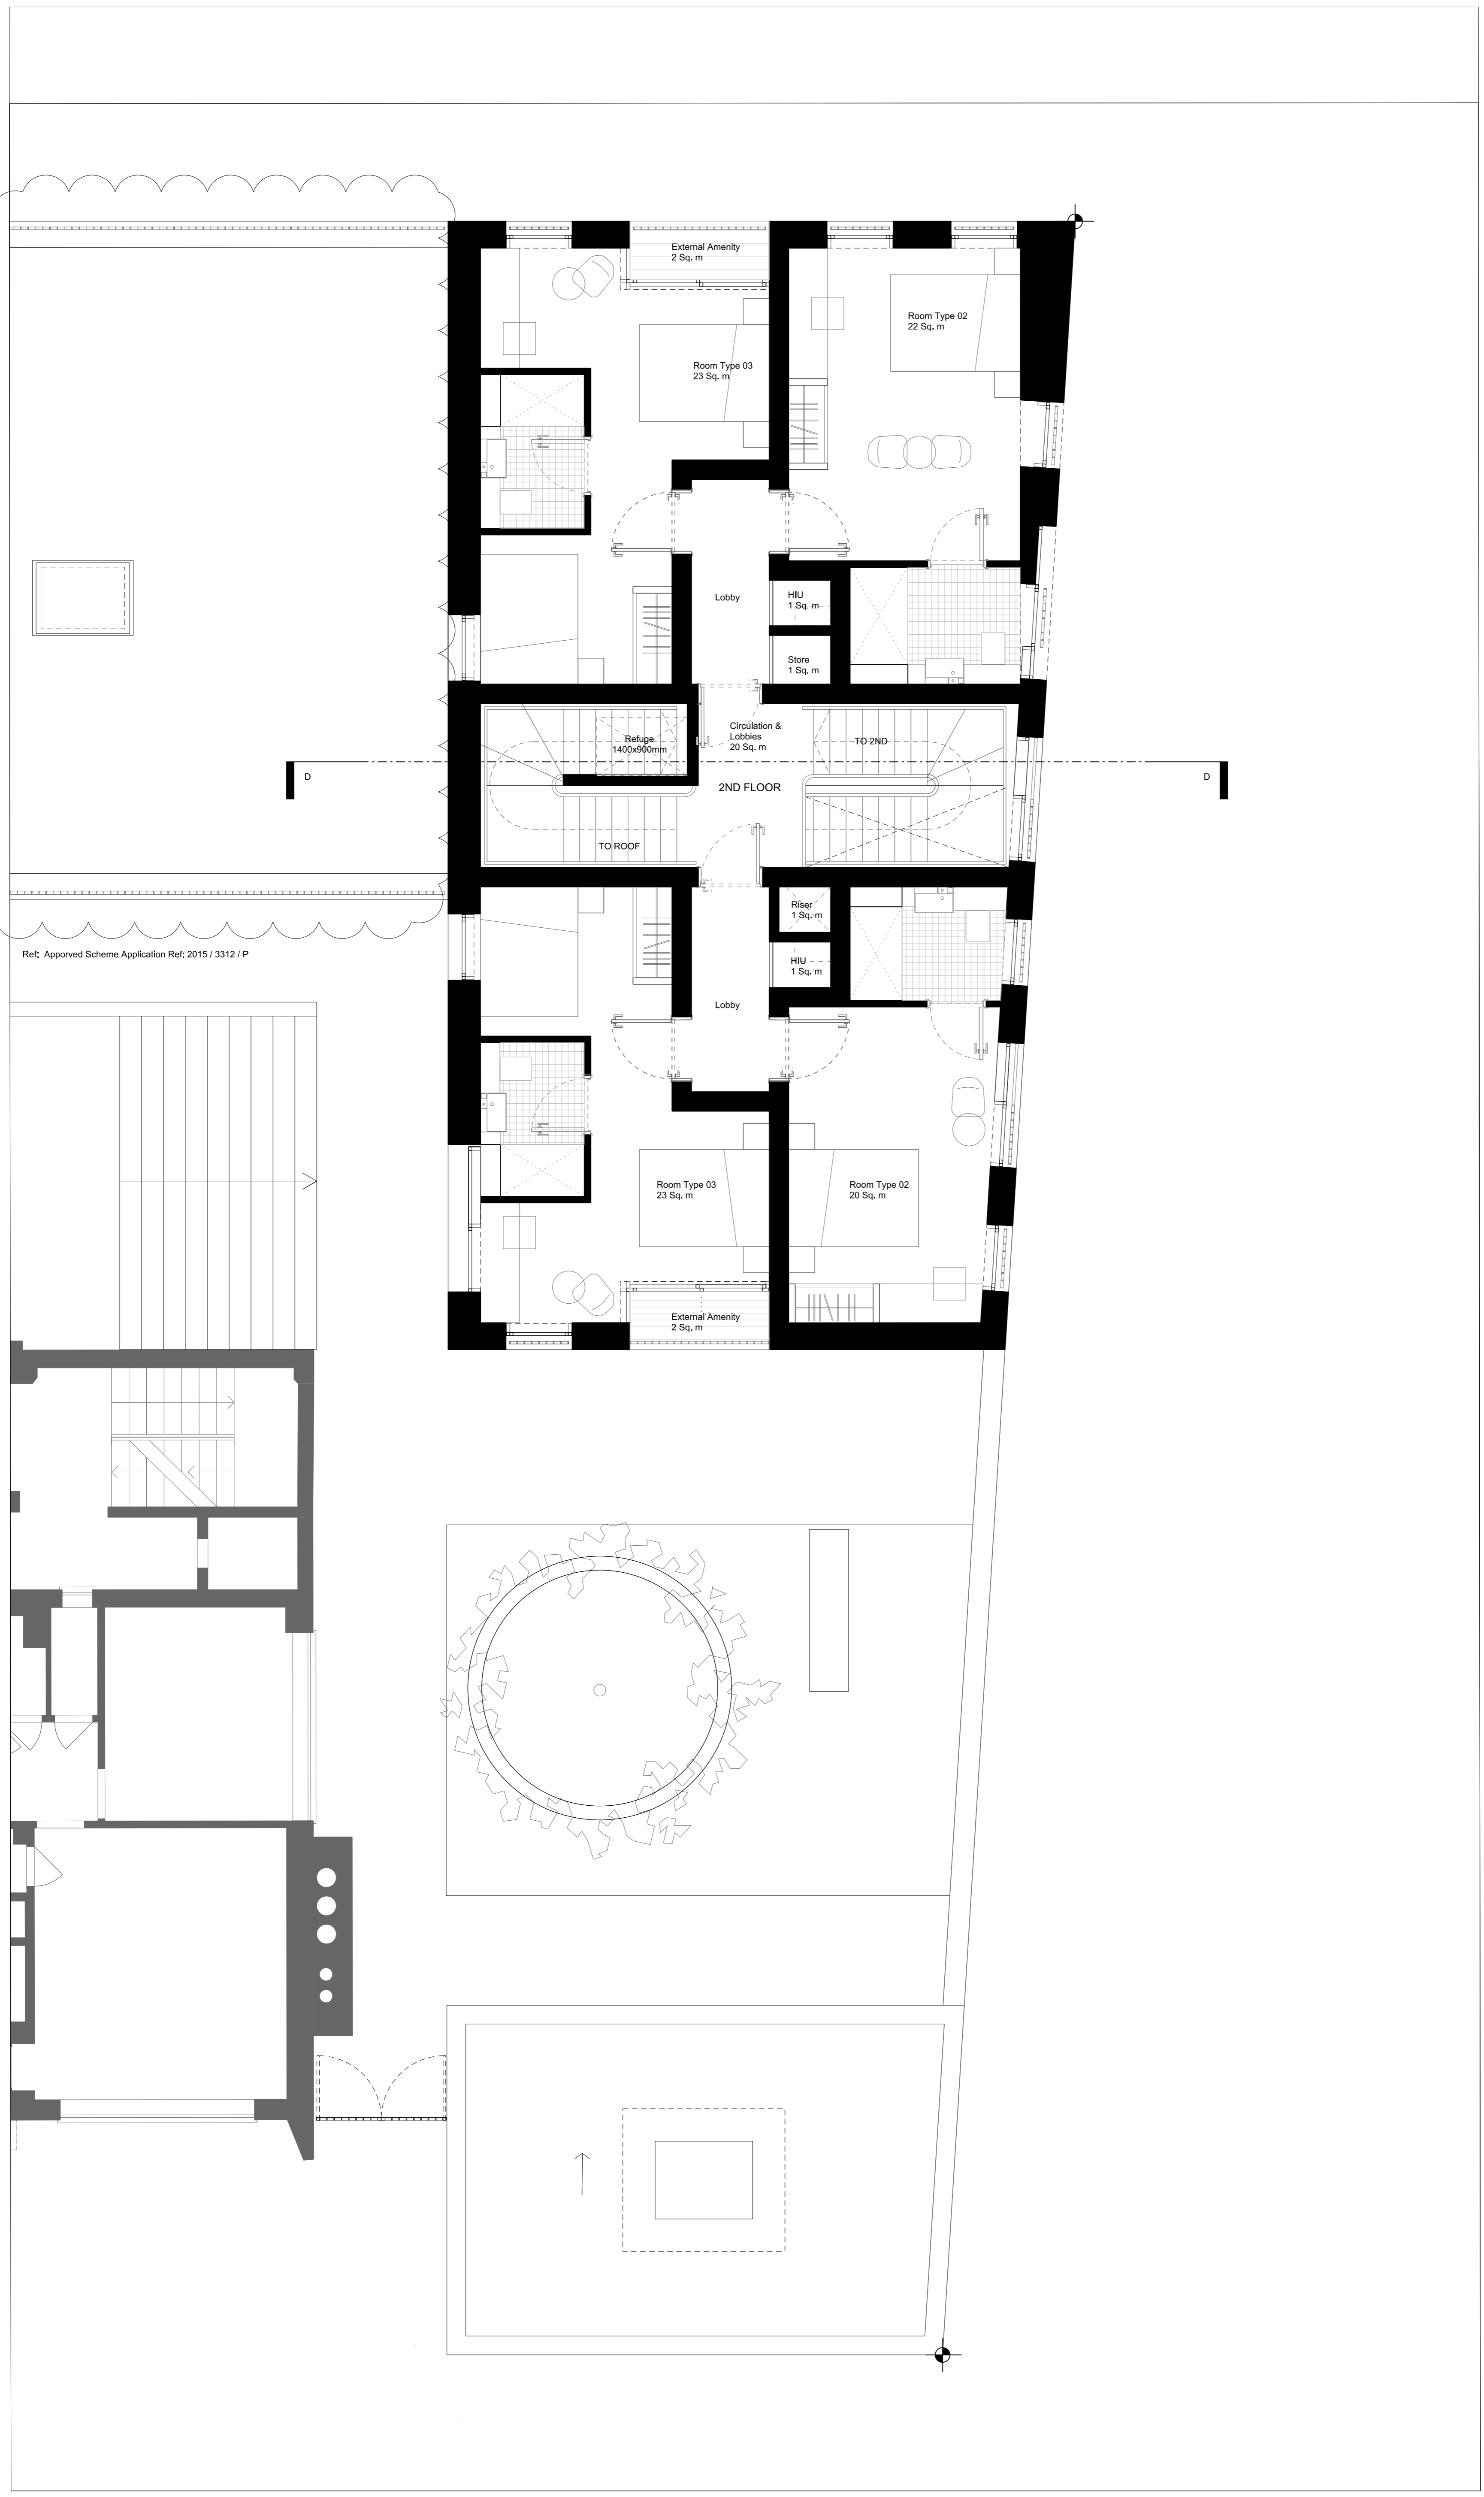

Ref: Approved Scheme Application Ref: 2015 / 3312 / P

02 SECOND FLOOR

REVISION	DATE	AMENDMENT

—DO NOT SCALE FROM THIS DRAWING  
 —ALL DIMENSIONS TO BE CHECKED ON SITE BY THE CONTRACTOR  
 —AND SUCH DIMENSIONS TO BE HIS RESPONSIBILITY  
 —REPORT ALL DRAWING ERRORS AND OMISSIONS TO THE ARCHITECT  
 —ALL DIMENSIONS IN MILLIMETERS UNLESS NOTED OTHERWISE  
 —IF IN DOUBT ASK CONTRACT ADMINISTRATOR

**DUGGAN MORRIS ARCHITECTS**  
 Duggan Morris Architects Ltd  
 Unit 7, 16-24 Underwood Street, London, N1 7JG  
 Telephone 020 7566 7440  
 www.dugganmorrisarchitects.com

job title  
 TYBALDS ESTATE REGENERATION

drawing title  
 NEW BLEMUNDSBURY BOOKEND SECOND FLOOR

status  
 PLANNING

scale  
 1:50@A1/1:100@A3

job no	source	zone	element	drawing no.	revision
A186	A	Z2	(02)	236	