


- Notes:**
1. do not scale from this drawing
  2. survey indicative only
  3. proposals are subject to utilities surveys
  4. drawing to be read in conjunction with relevant consultant's information
  5. drawing to be read in conjunction with relevant specifications

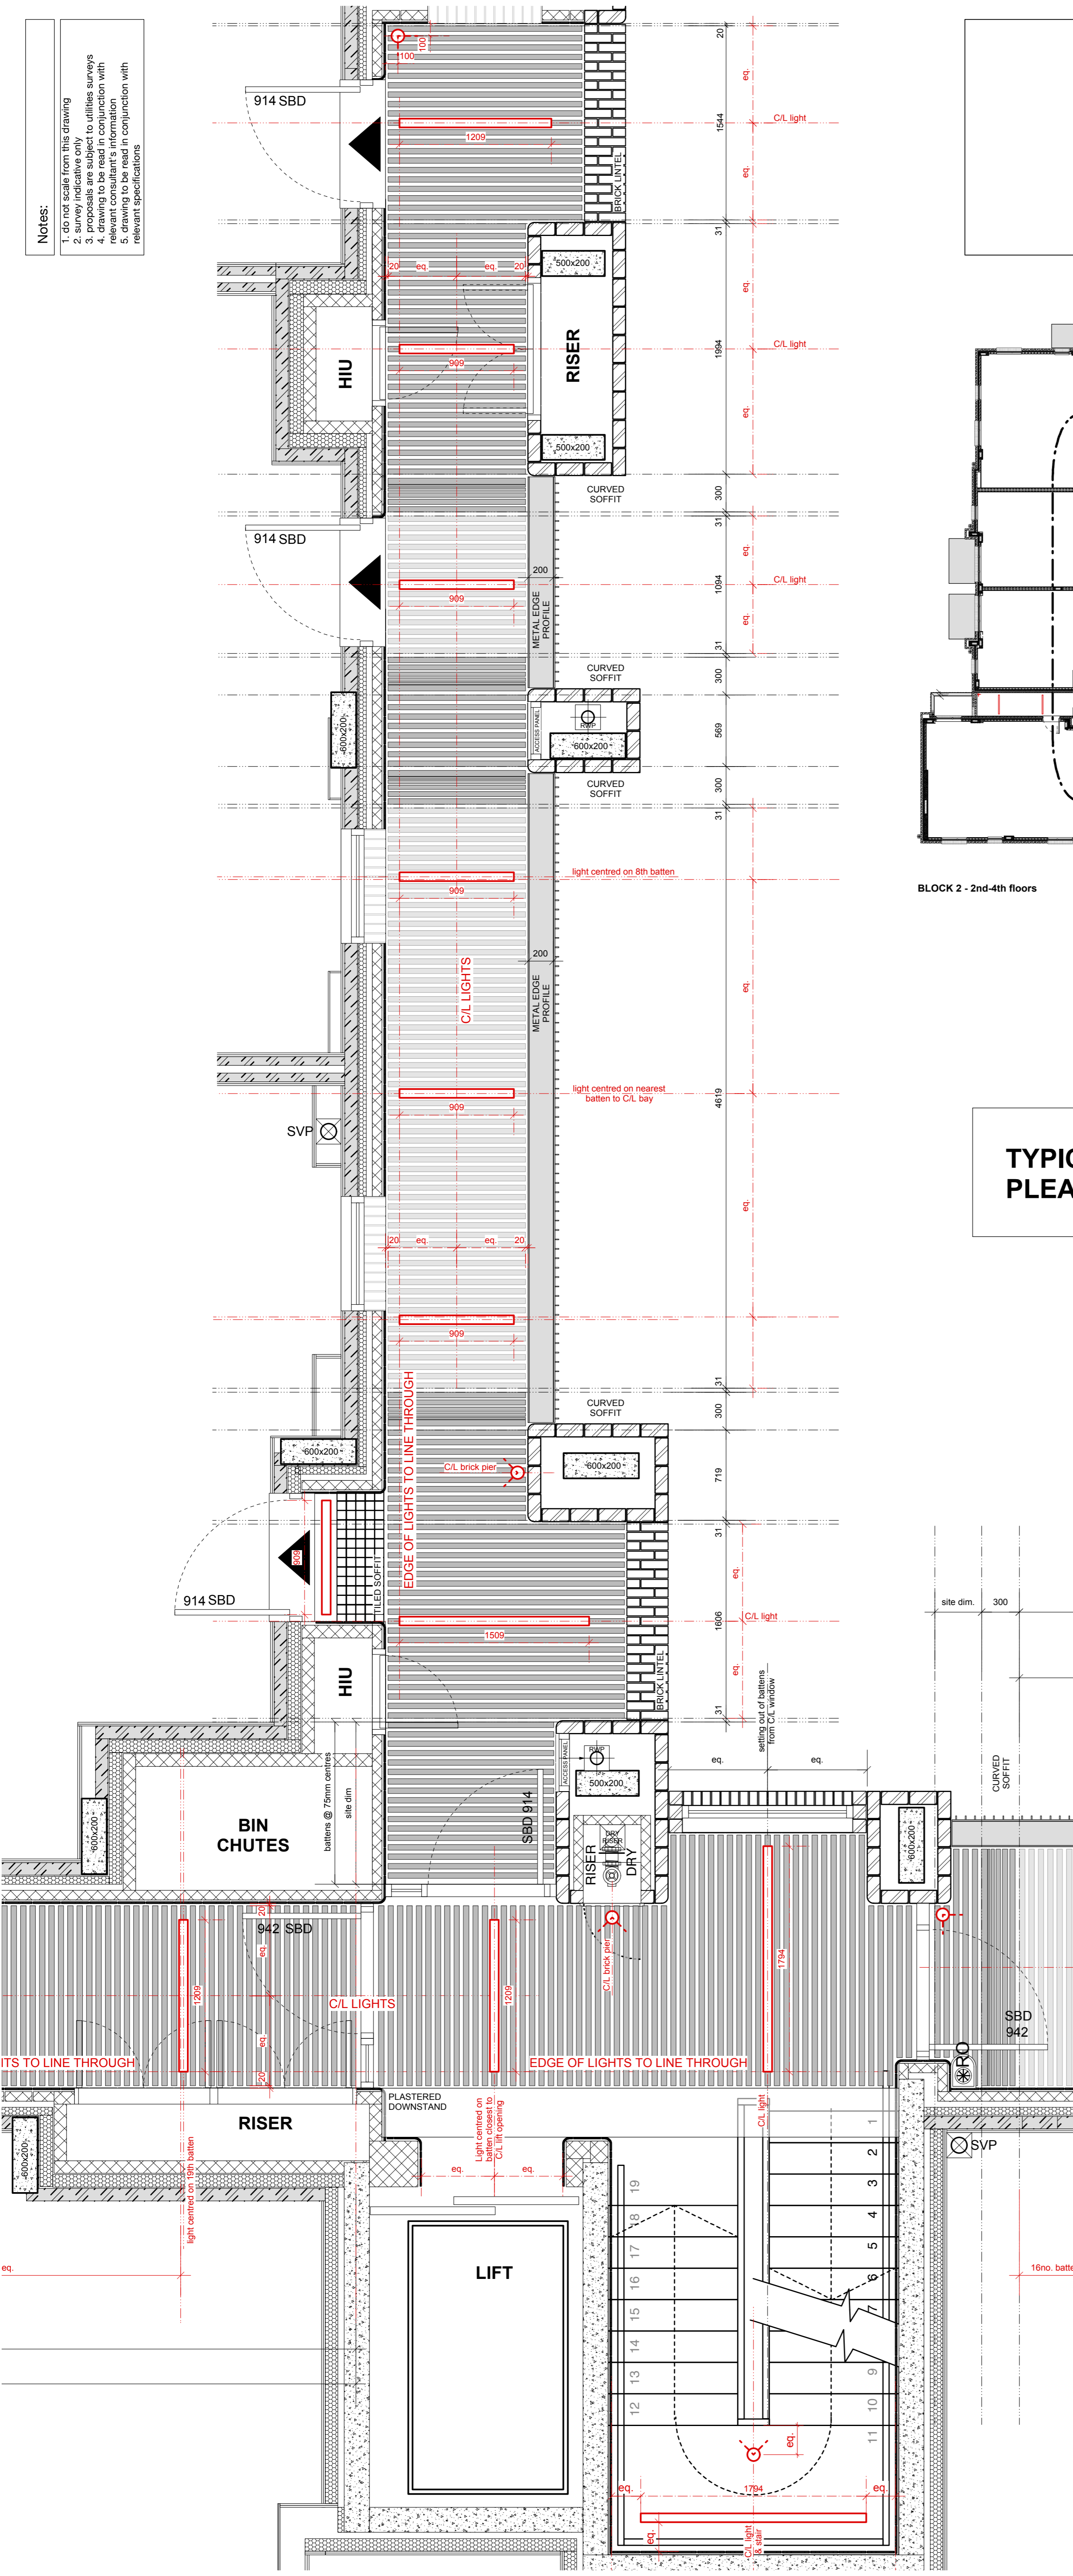

11.02.16  
Issued to Planning for  
Consultation Approval  
Reference:



**MatthewLloydArchitects** LLP  
1 The Hangar  
Newmarket Road  
28 Kingsland Road  
London E2 8DD  
T 020 7813 1934  
email: mail@matthewlloyd.co.uk  
www.matthewlloyd.co.uk  
©2014


**PLANNING CONDITION**  
©2014

**A1**

Original Sheet Size

Scale: 1:25@A1, 1:50@A3  
Date: FEB 16  
Drawn by:

Project:	Bourne Estate South for Higgins Construction PLC
Drawing title:	Timber soffit
Typical arrangement (Block 2 shown)	
Reference:	BE14
Dwg No:	PC.24-A.S.002
Rev:	-

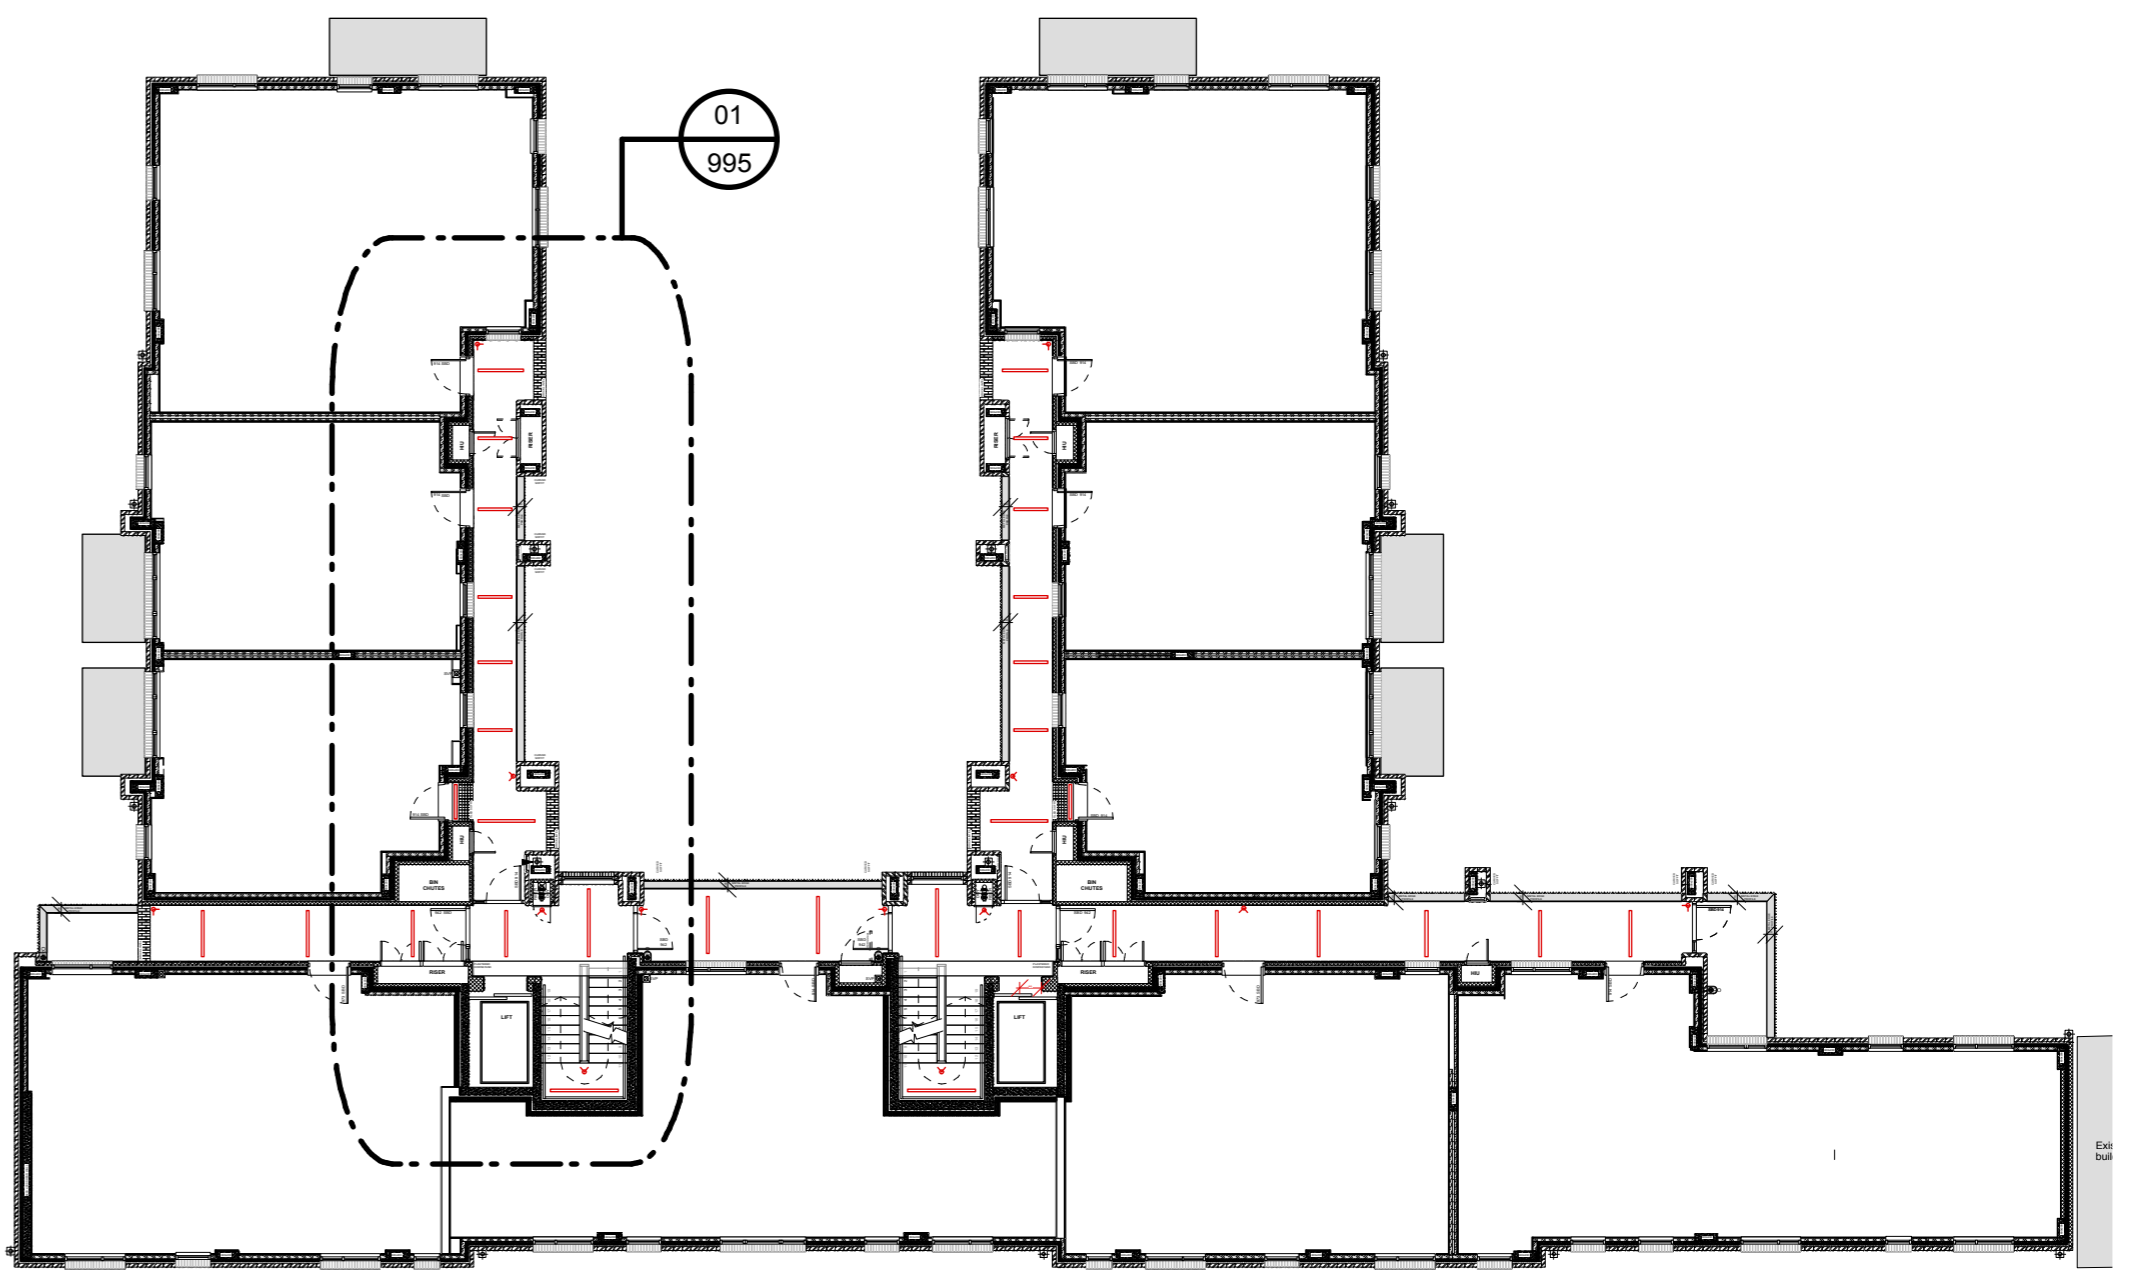

**TYPICAL SOFFIT TO DECKS (BLOCK 1 SIMILAR)  
PLEASE REFER TO DRAWING PC.24-A.S.001 FOR DETAILS**