



**TYPICAL TILED SIGNAGE : DOBSON COURT  
(to communal entrances, others similar)**

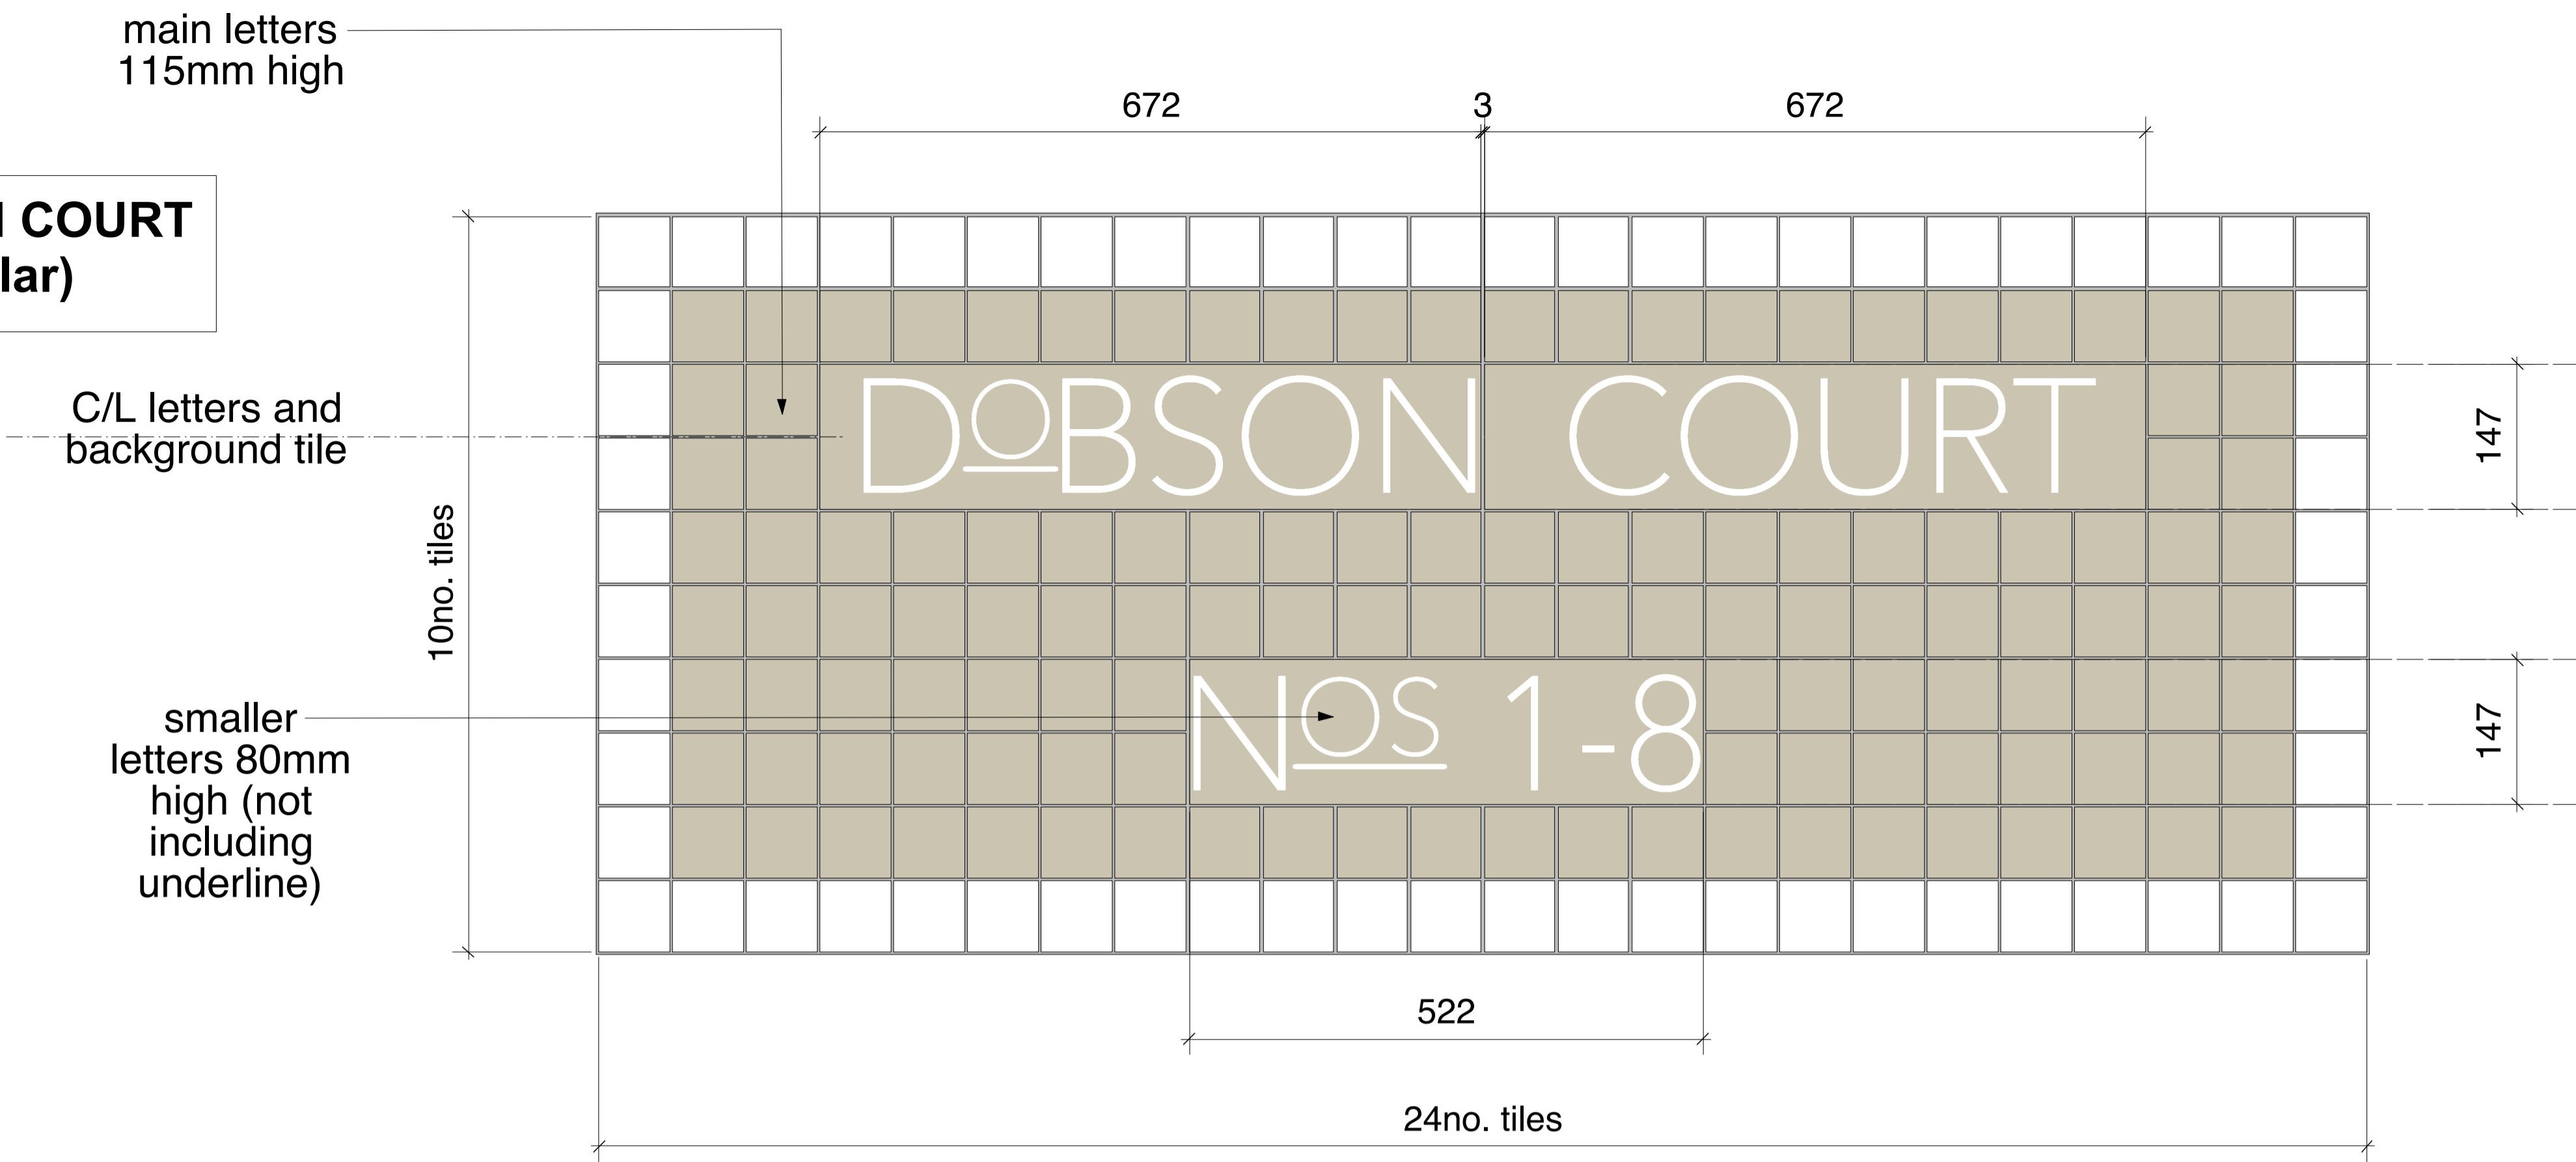

**TYPICAL TILED SIGNAGE : EQUIANO COURT  
(to communal entrances, others similar)**

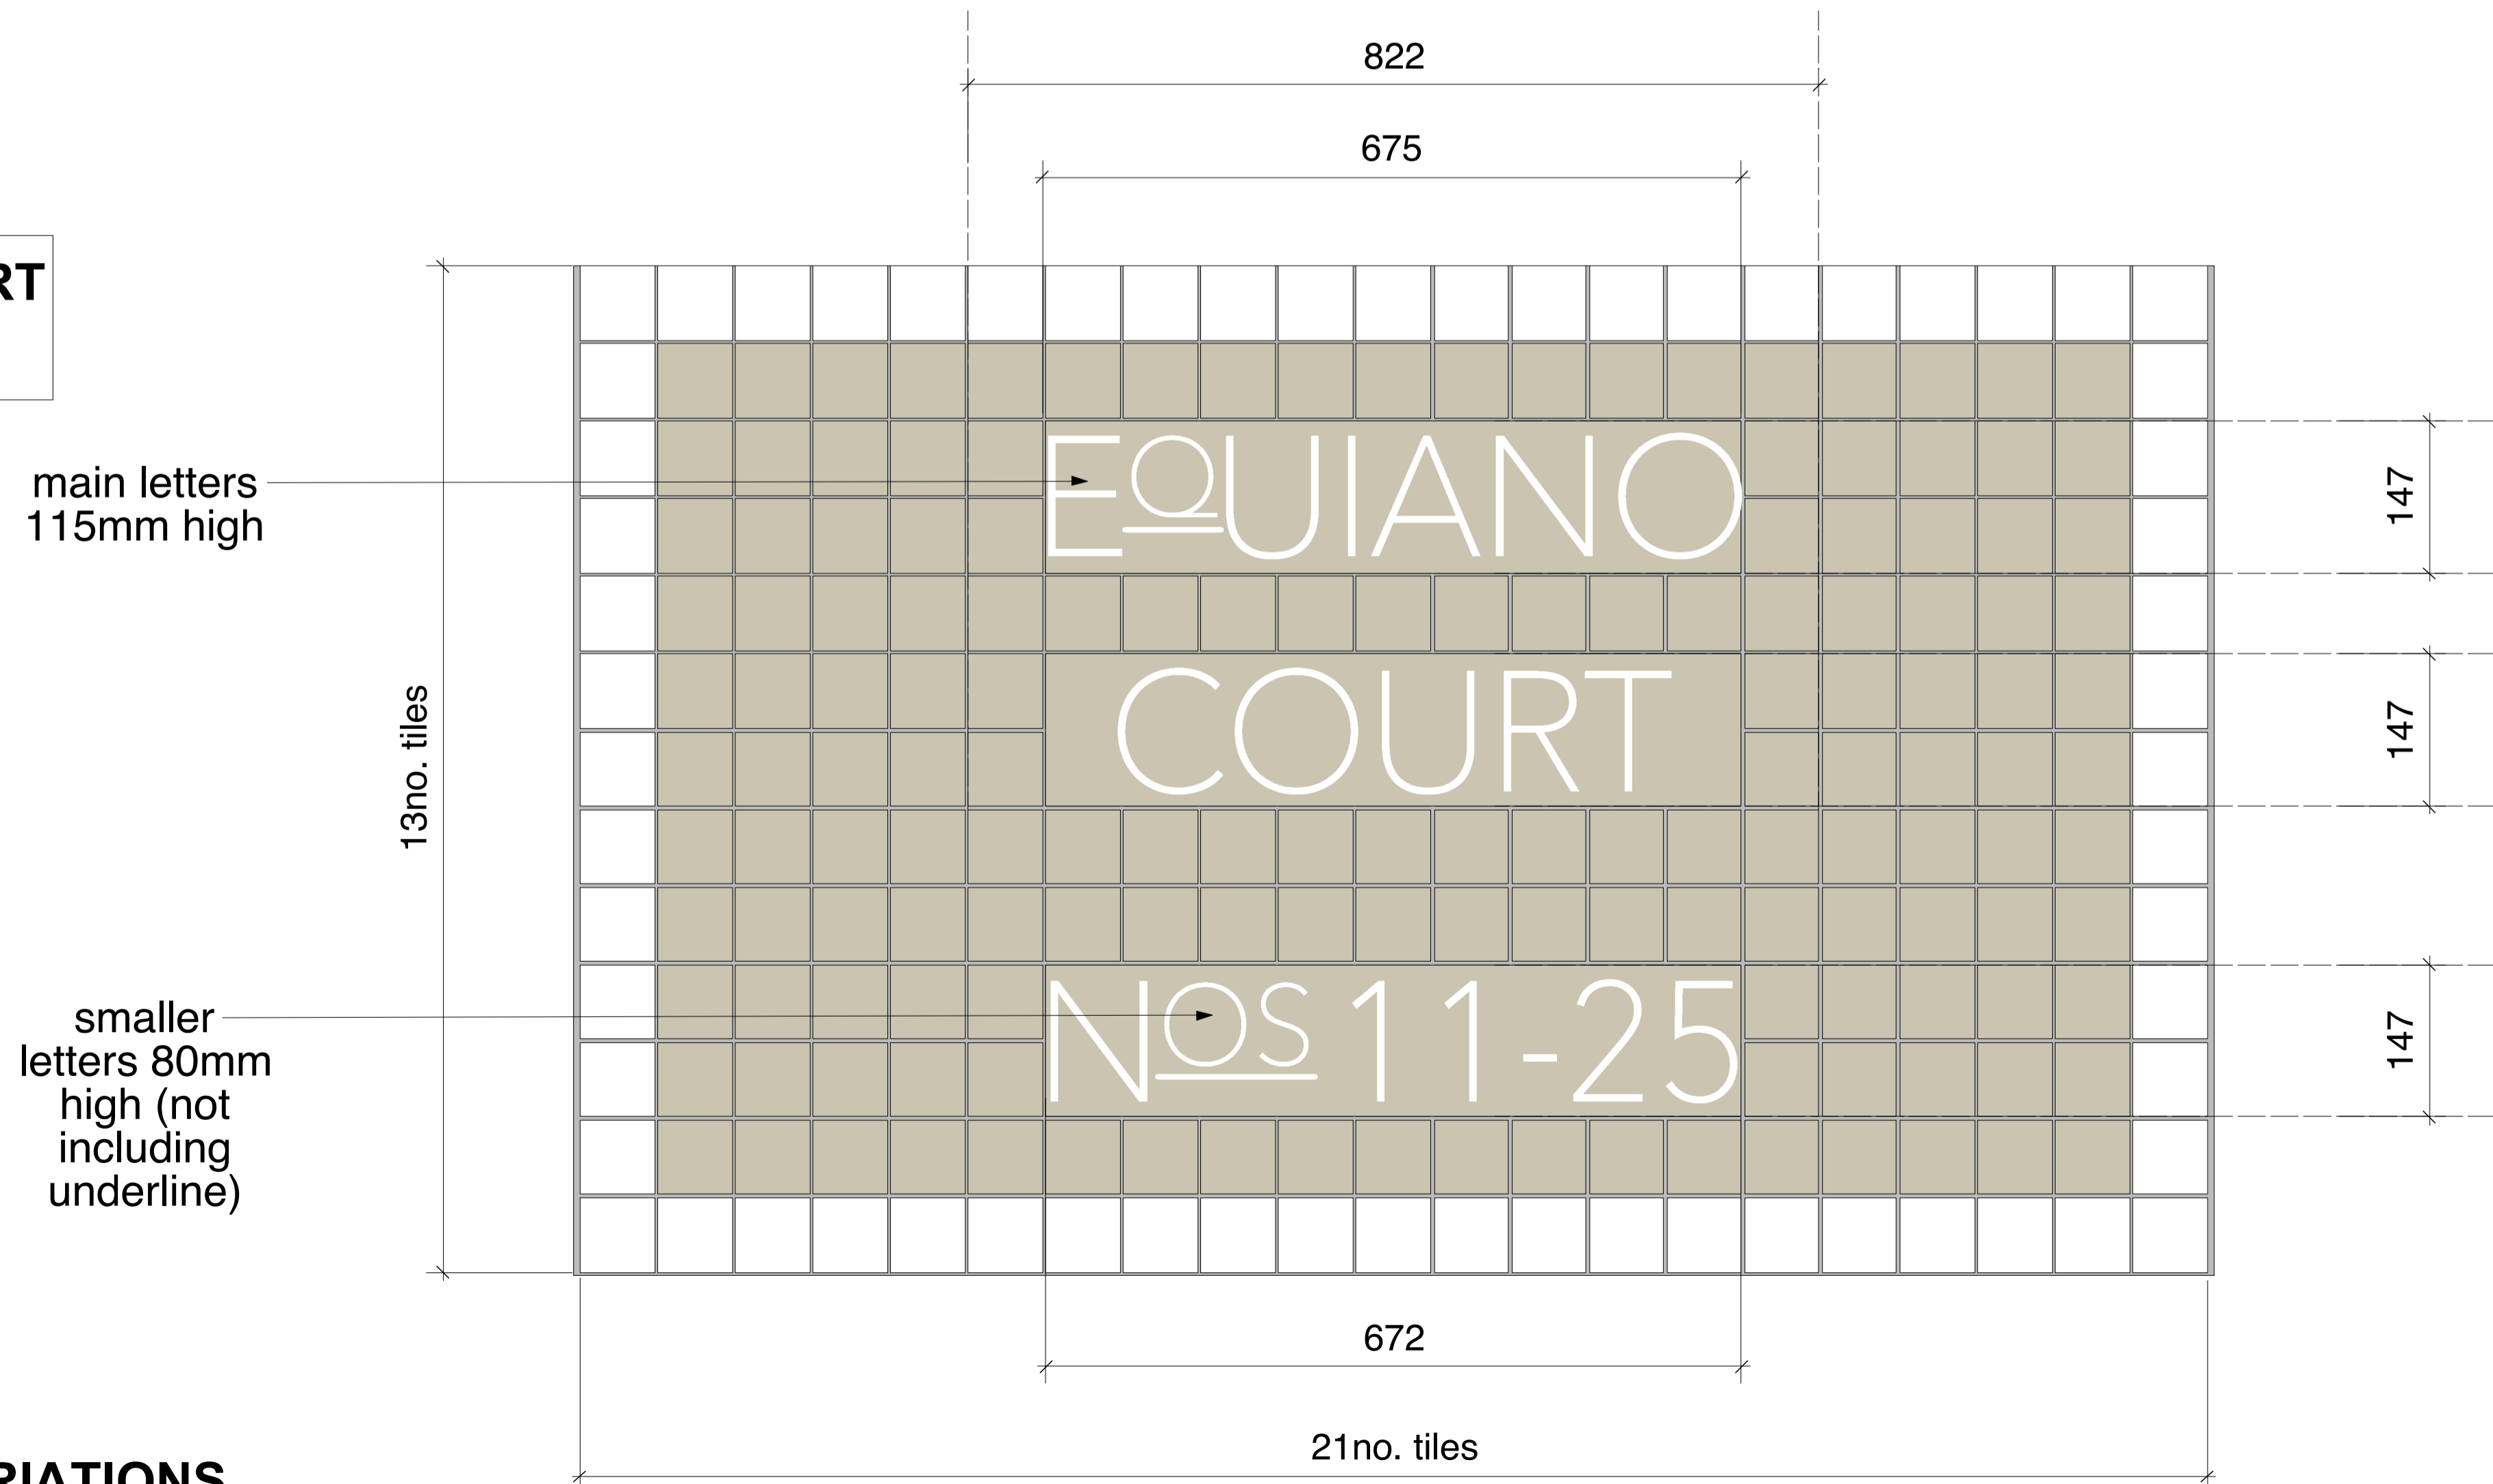

**Notes:**

- do not scale from this drawing
- survey indicative only
- proposals are subject to utilities surveys
- drawing to be read in conjunction with relevant consultant's information
- drawing to be read in conjunction with relevant specifications

**KEY**

- 72x72mm tile colour - RAL 7044
- 72x72mm tile colour - white
- 72x72mm tile with bullnose profile to lower edge colour - white

**NOS 1-8**

signage tile - as dimensioned on layouts

**Tiles:** to be manufactured by Craven Dunnill (www.cravendunnill.co.uk)

**Font:** Avenir Next Ultra Light

**Size:** as dimensioned on layouts

**Tile finish:** matt to match main tiling to proposed buildings

**Horizontal setting out:** to be from centre of signage panel

**Vertical setting out:** to course with adjacent brickwork / tiling (centrelines to match)

**Grout:** specification to match main tiling to proposed buildings

**Grout width:** 3mm

**Dimensions** of all signage areas to be checked on site, to ensure panel sized described on layouts

**Samples** of all tiling types to be provided for approval.  
*Note - choice of colour of lettering on tile background to be approved on sample before.*


11.02.16 - Planning Condition issue  
Revisions:

**PLANNING CONDITION**



**MatthewLloydArchitects<sup>LLP</sup>**

1 The Hangar  
Perseverance Works  
38 Kingsland Road  
London, E2 8DD  
T 020 7613 1934  
email: mail@matthewlloyd.co.uk  
www.matthewlloyd.co.uk ©2014

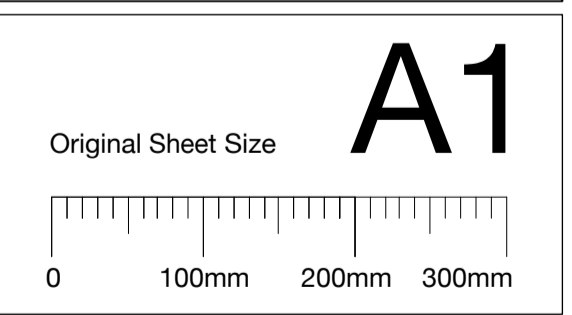

Date:	Scale:	Drawn by:
FEB 16	1:10 @ A1 / 1:20 @ A3	
Project:		
Bourne Estate South for Higgins Construction PLC		
Drawing title:		
Typical tile signage details		
Sheet 1		
Reference:	Dwg. No:	Rev:
BE14	PC.24-A.T.001	

**PLEASE REFER TO GA ELEVATIONS FOR VARIATIONS ON THE ABOVE (FLAT ENTRANCES / ESTATE SIGN ETC)**