


TYPICAL TILED SIGNAGE ARRANGEMENT - BLOCK 2 SOUTH ELEVATION SHOWN (PARTIAL) (others tiled signage similar - see GA elevations for locations & variations)

PLEASE REFER TO GA ELEVATIONS FOR VARIATIONS ON THE ABOVE (FLAT ENTRACES / ESTATE SIGN ETC)

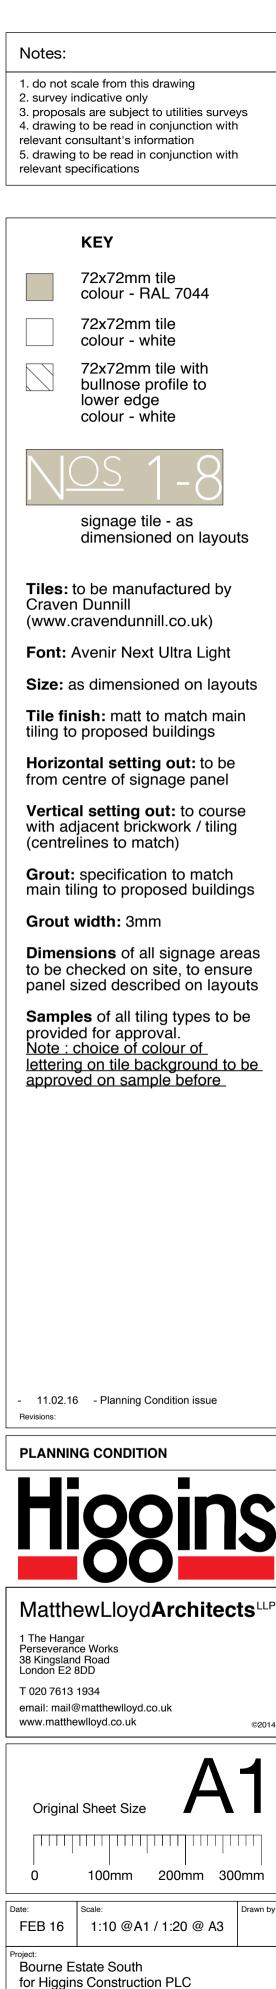

PC.24-A.T.002