




7 Denmark Street (grade II listed) Rear Mews yard Book Mews courtyard

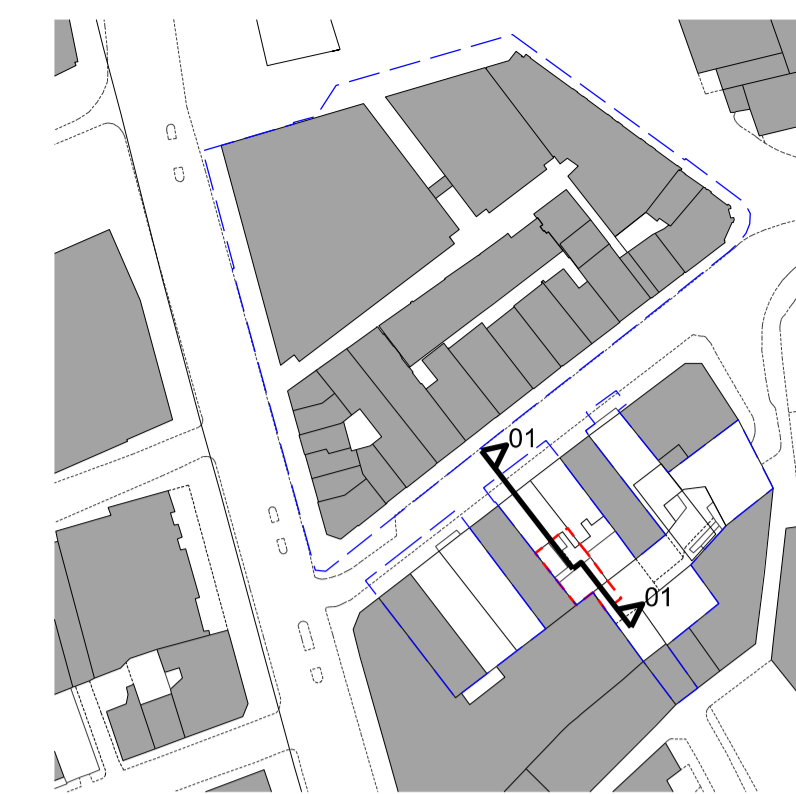

Applicant ownership
 Application area
 Layouts presented for reference only, refer to Consented Application 2012/6865/L for details

External works. General notes:

- All external facades to be restored and cleaned generally
- Unsympathetic modern materials and security measures to be removed
- All exterior brickwork to be carefully cleaned, repaired and repointed where necessary in matching materials

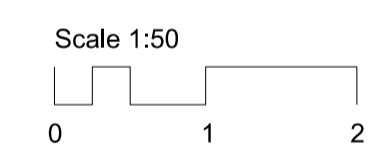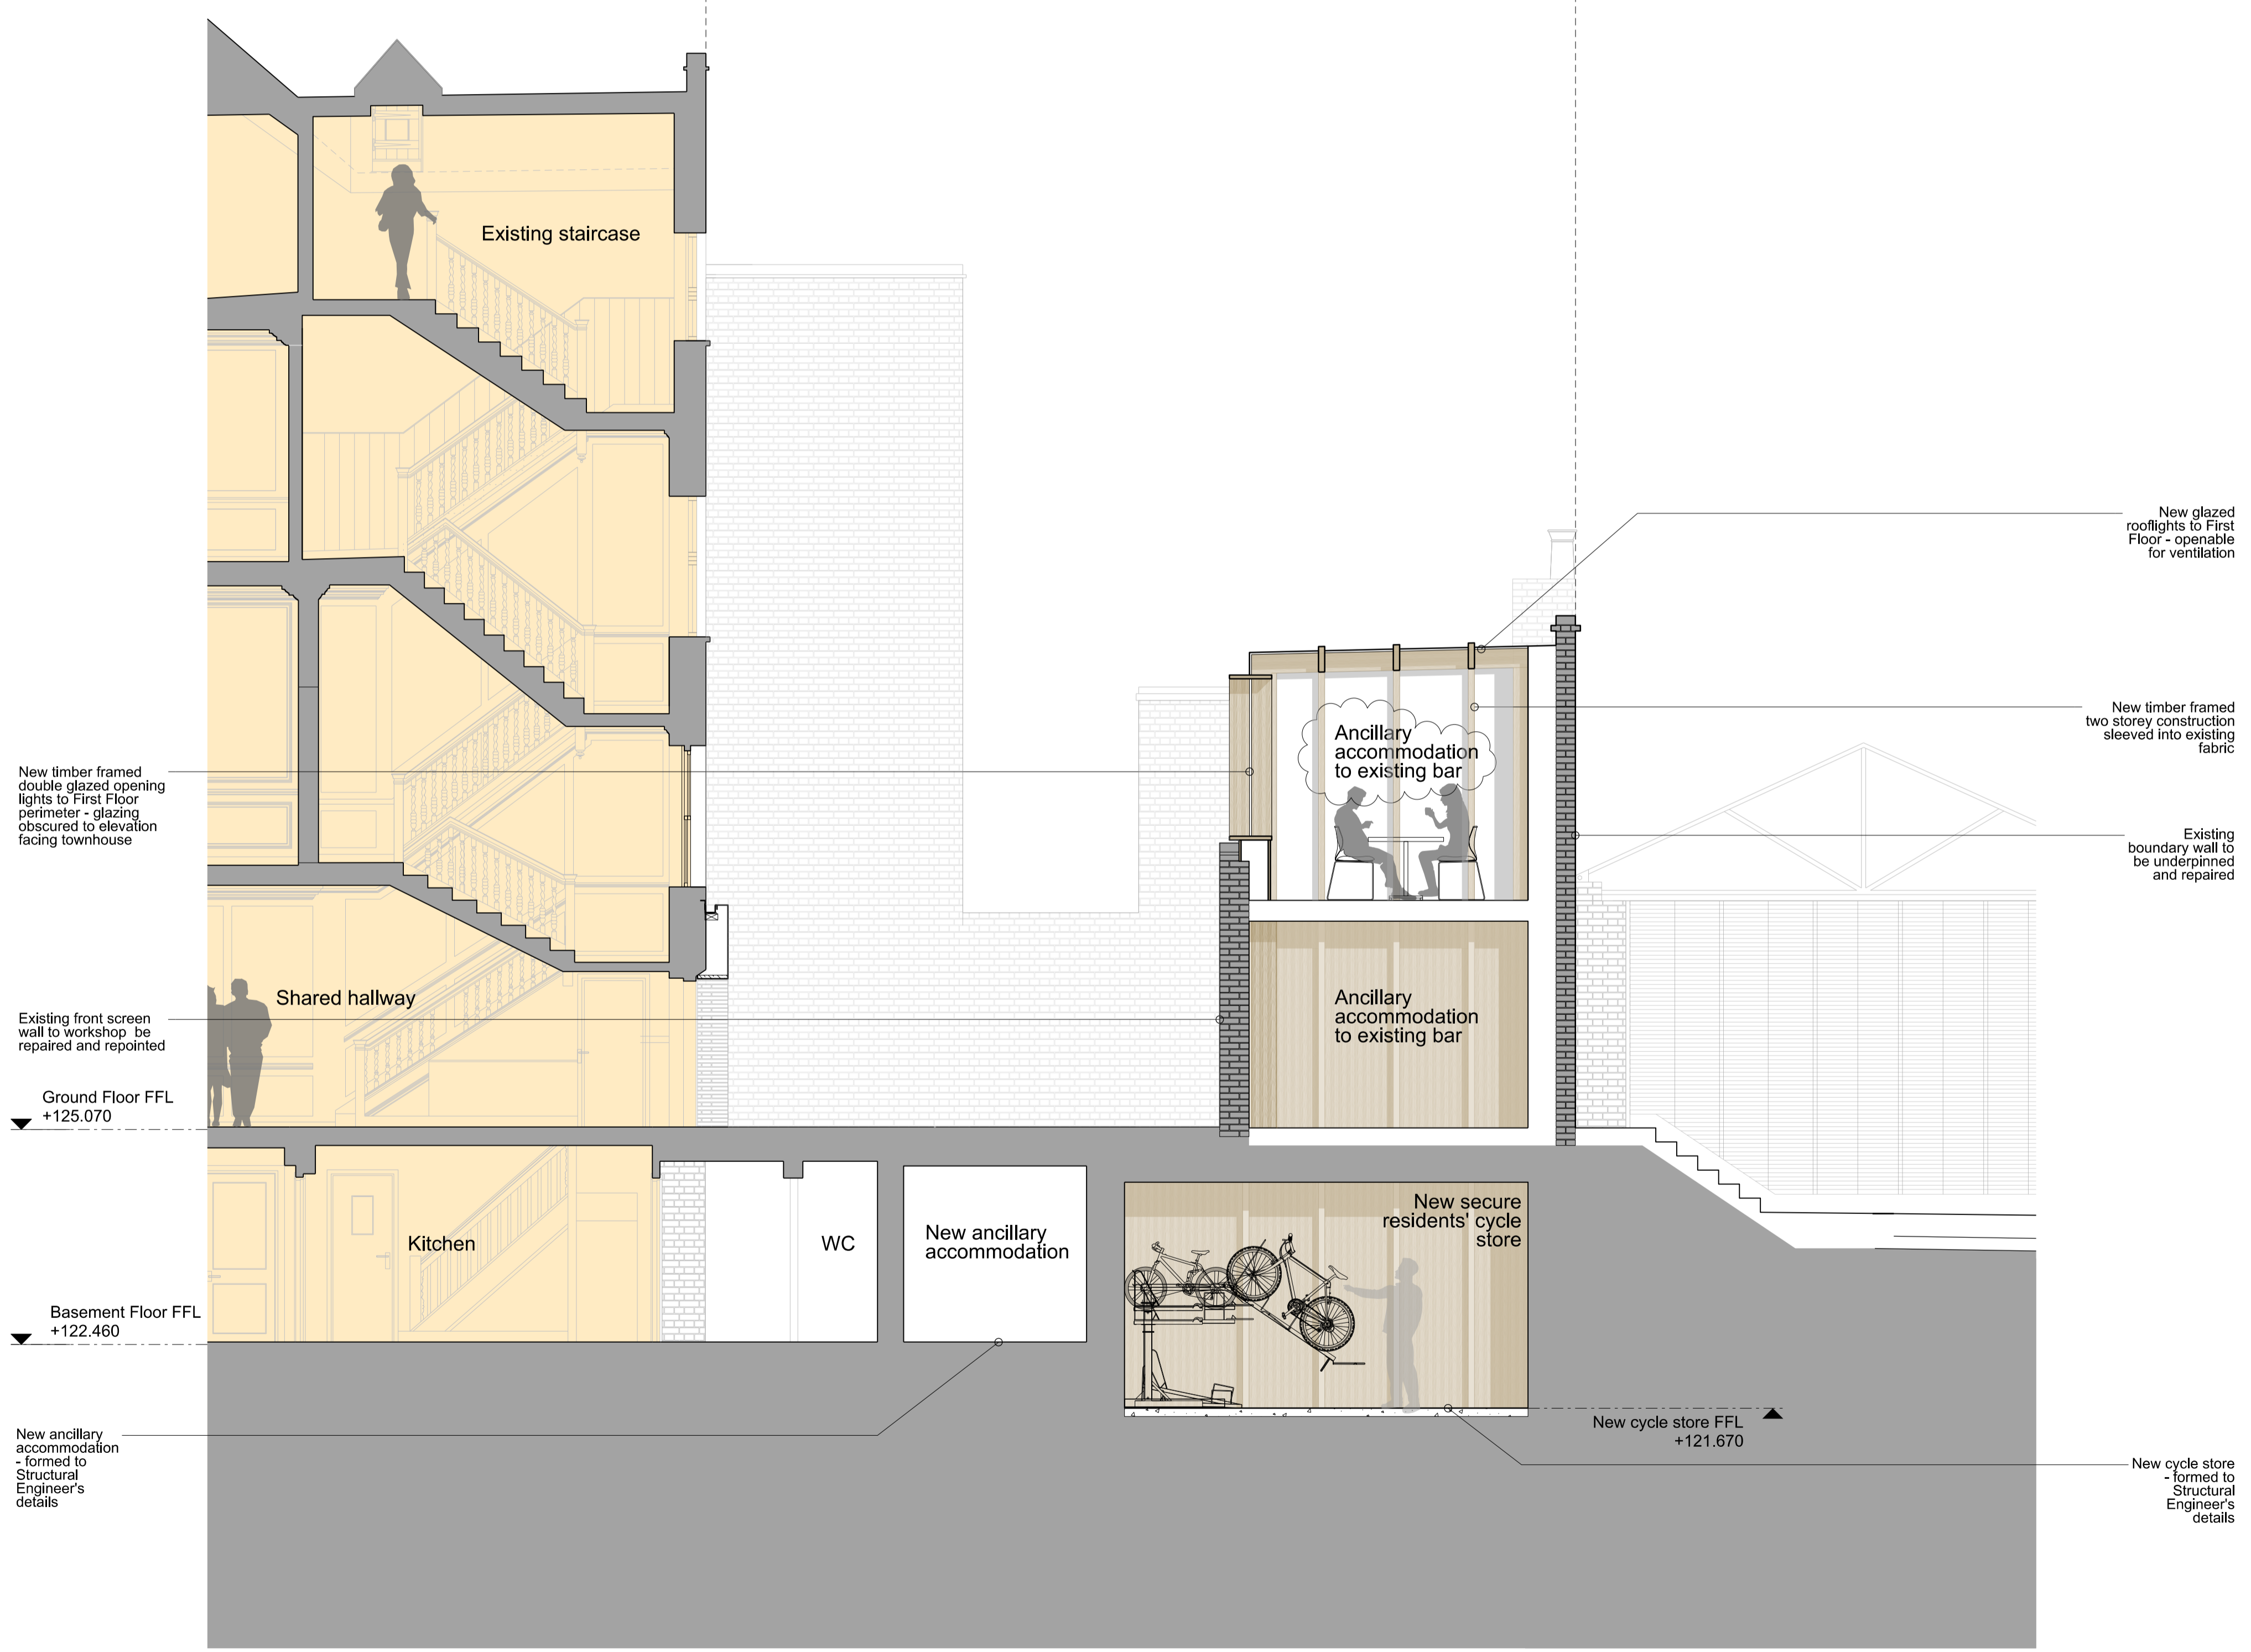

Revisions			
02	Updated following Camden's comments	04/02/15	
01	Issued for Listed Building Consent	20/12/15	
Client Consolidated Ltd.			
Project St. Giles Circus - Zone 3			
Drawing Title 7 Denmark Street - Main House + Mews Looking East			
Drawing Number 1401_7D(PL)12			
Scale	1:50@A1	Status	For Information
Drawn by	EW	Date	13/07/15
<small>Do not scale. All dimensions to be confirmed on site. Information contained in this drawing is the sole copyright of Ian Chalk Architects and is not to be reproduced without permission. All internal layouts are for illustrative purposes only.</small>			

01 Proposed Section - Main House + Mews Looking East 1:50
7D(PL)12