
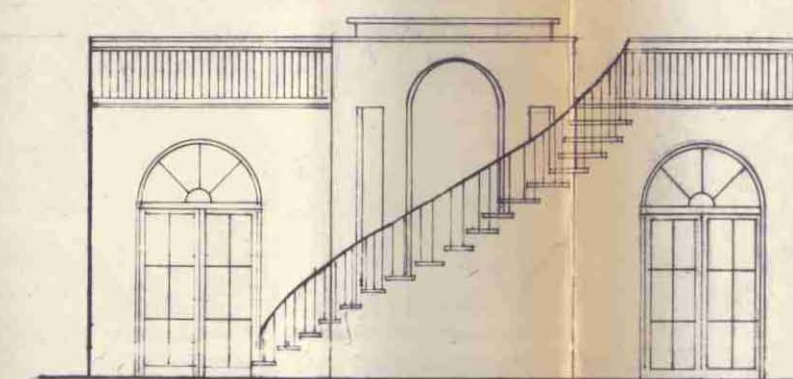
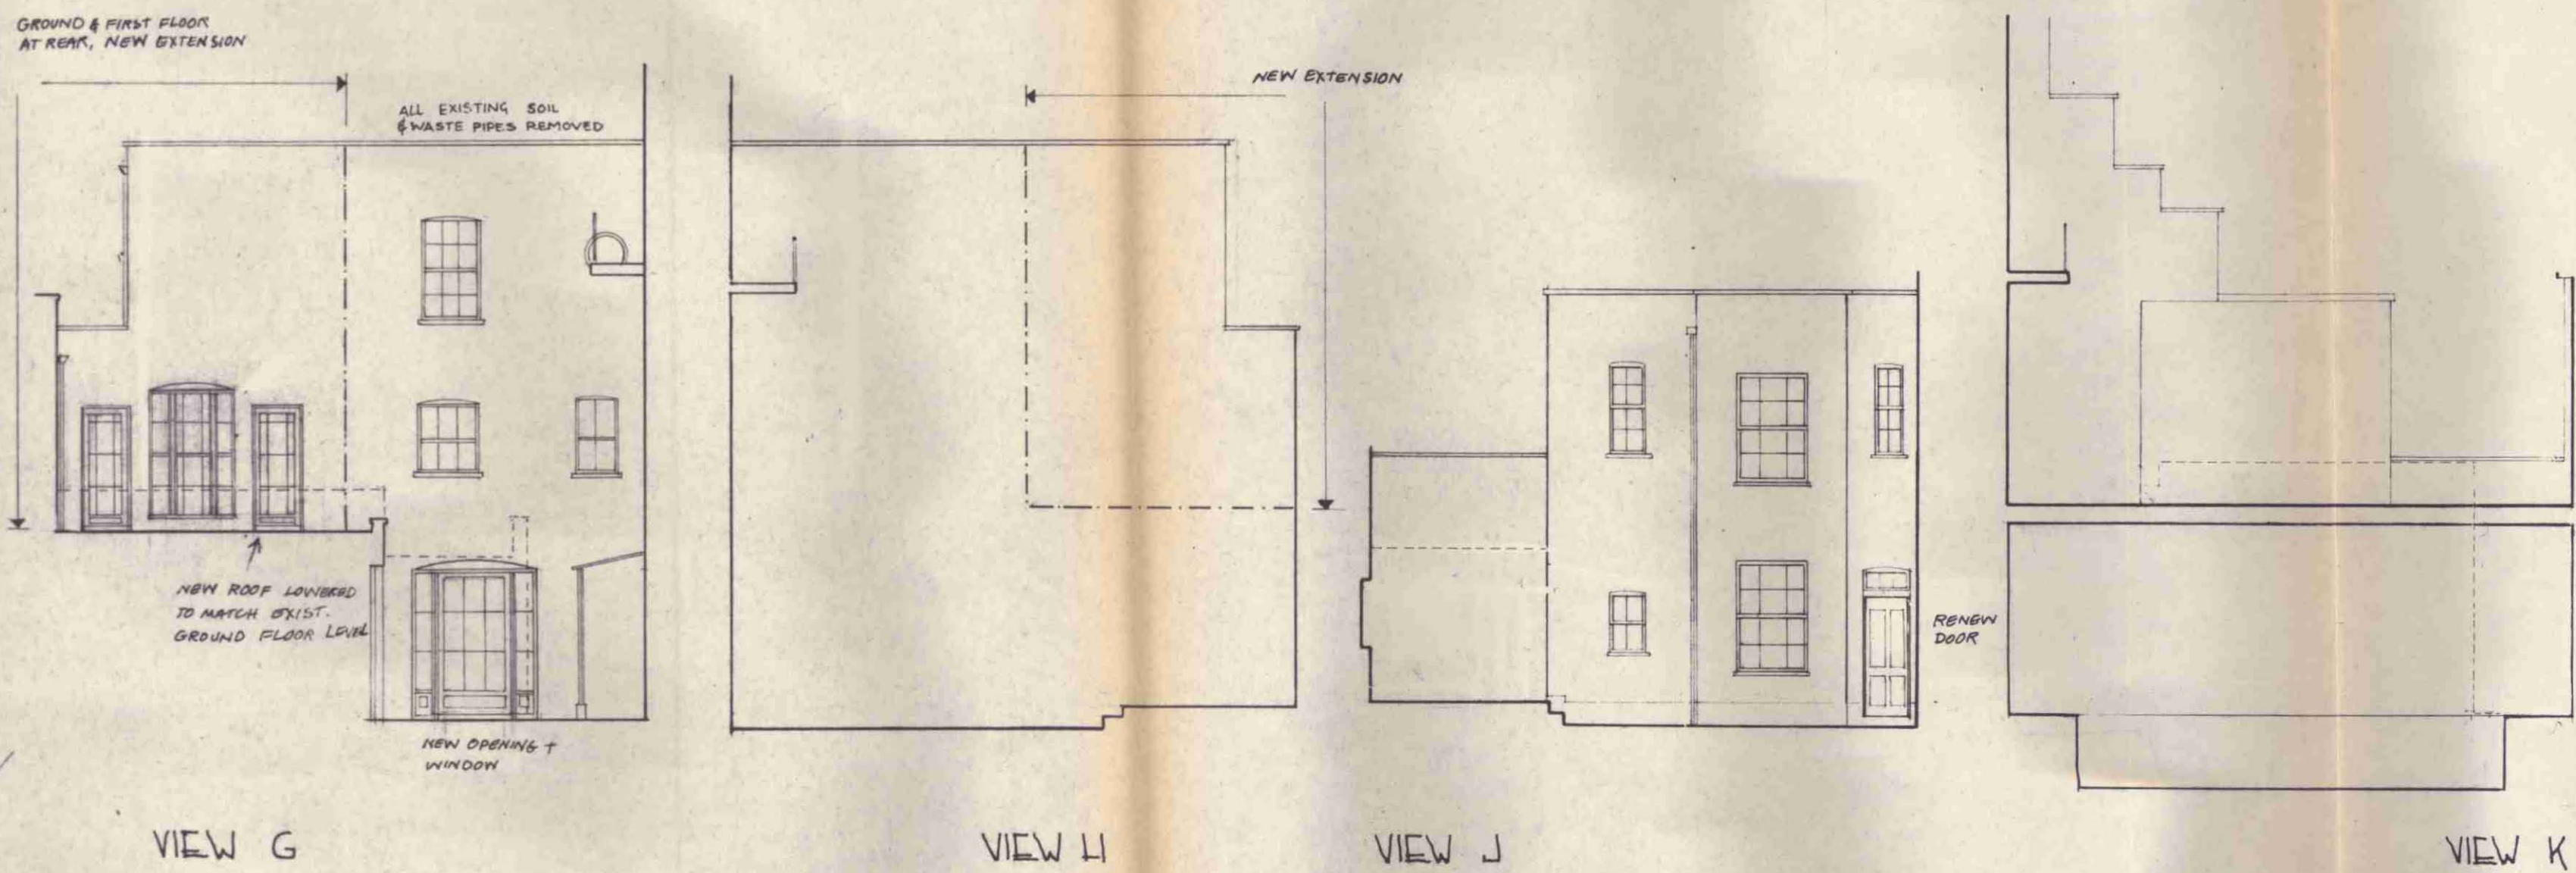
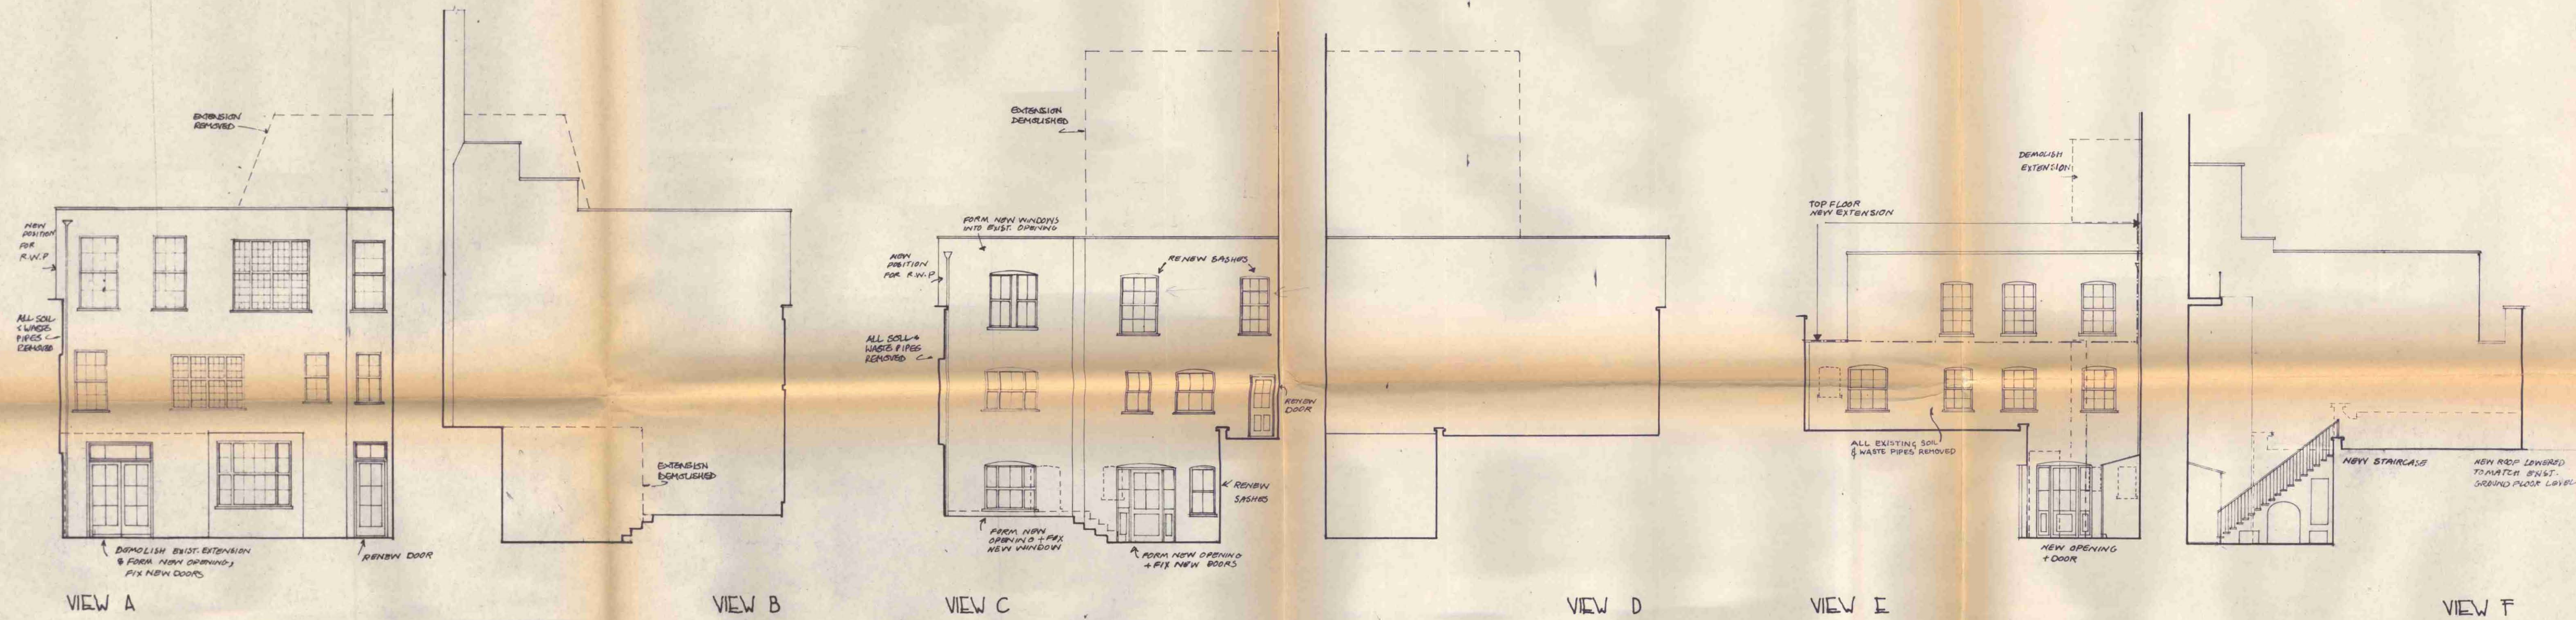


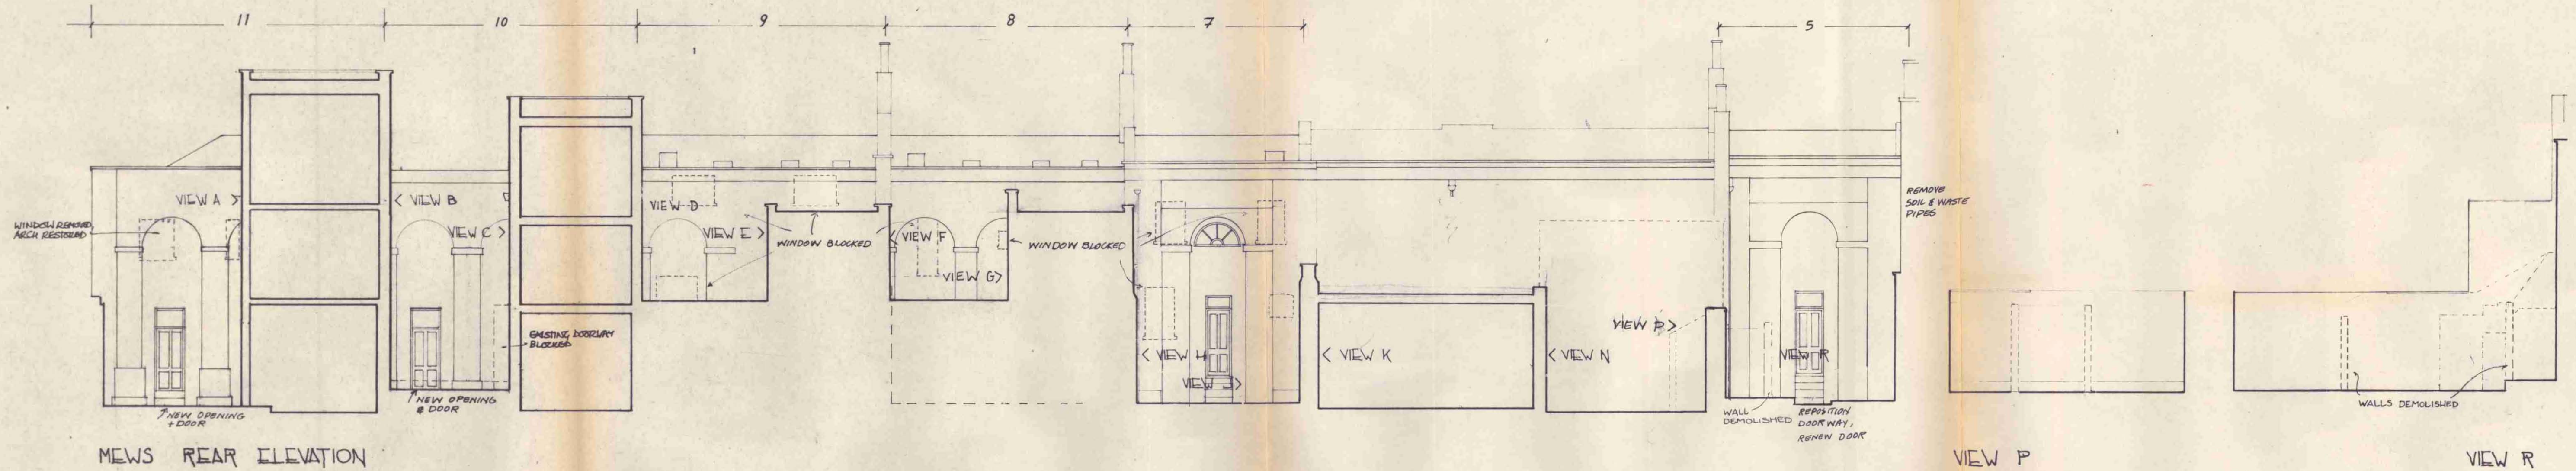

B. 1.6.87. ELEVATIONS TO HOUSE NO 6 ALTERED
A. 11.3.87. ELEVATIONS OF HOUSES NO 9, 8, 7 & 5 ALTERED.




5-11 GLOUCESTER GATE
LONDON N.W.1.

ALTERATIONS: MEWS REAR ELEVATION
EXTENSIONS: SIDE ELEVATIONS

CARDEN & GODFREY ARCHITECTS
81 BLACKFRIARS ROAD LONDON SE1 8HA Telephone: 01-928 3360

Scale	Date	Drawn	No.	Rev.
1:100	JAN 87	JK	334.125	AB

HB 8770190

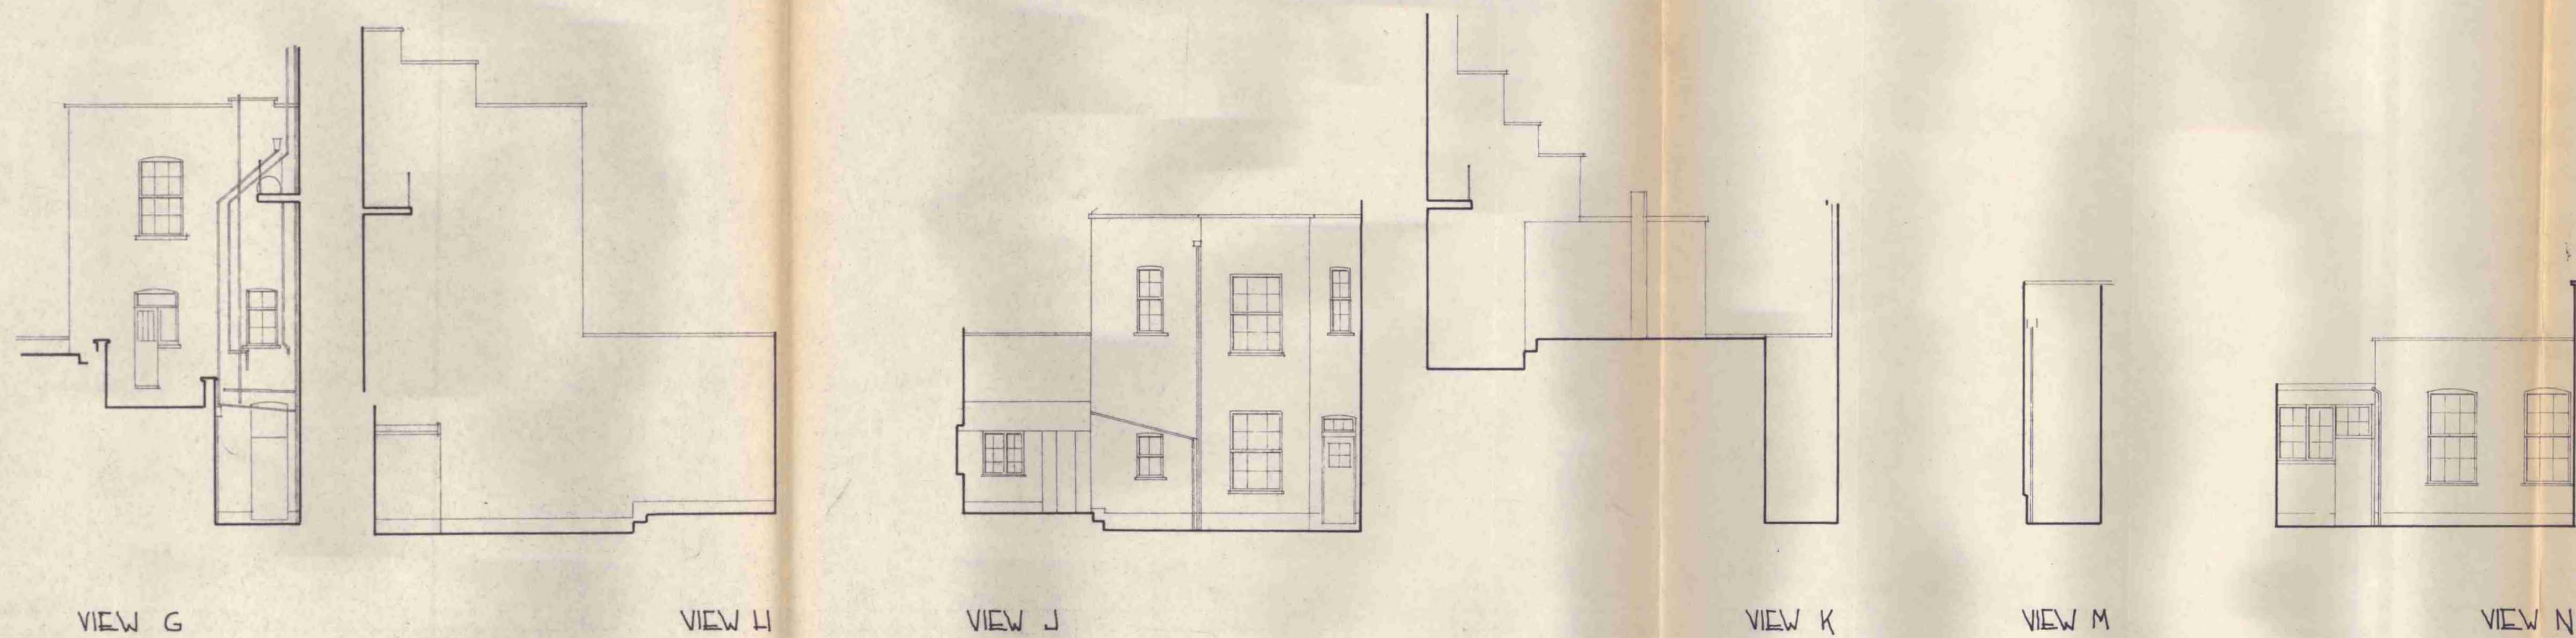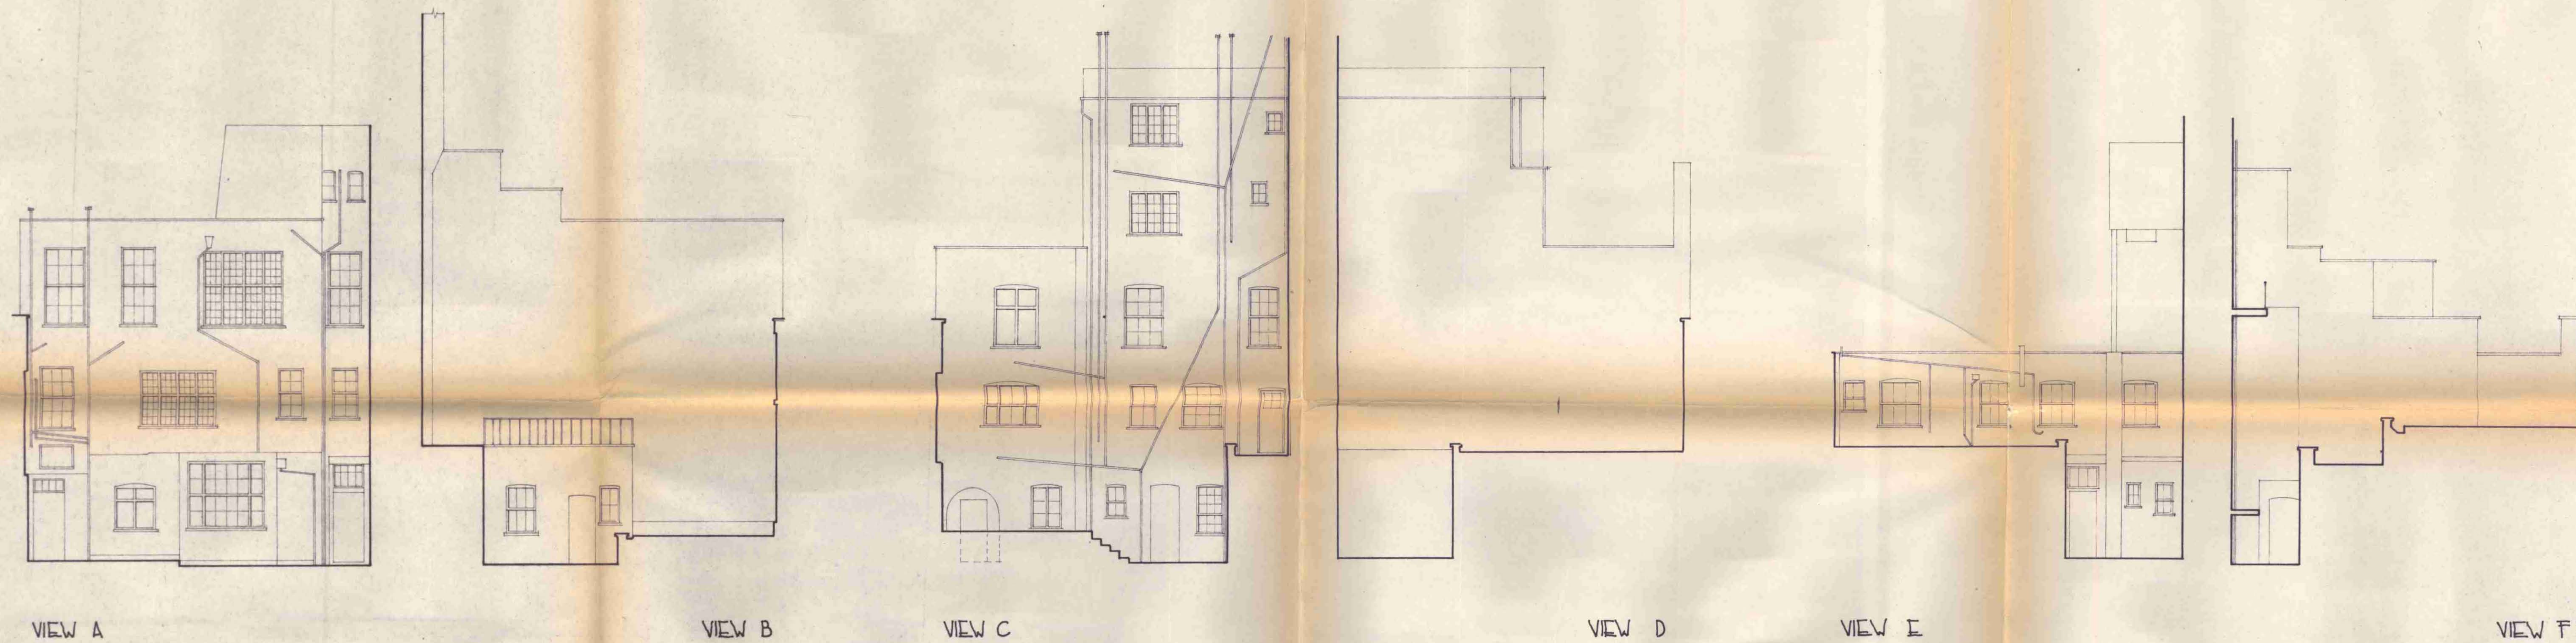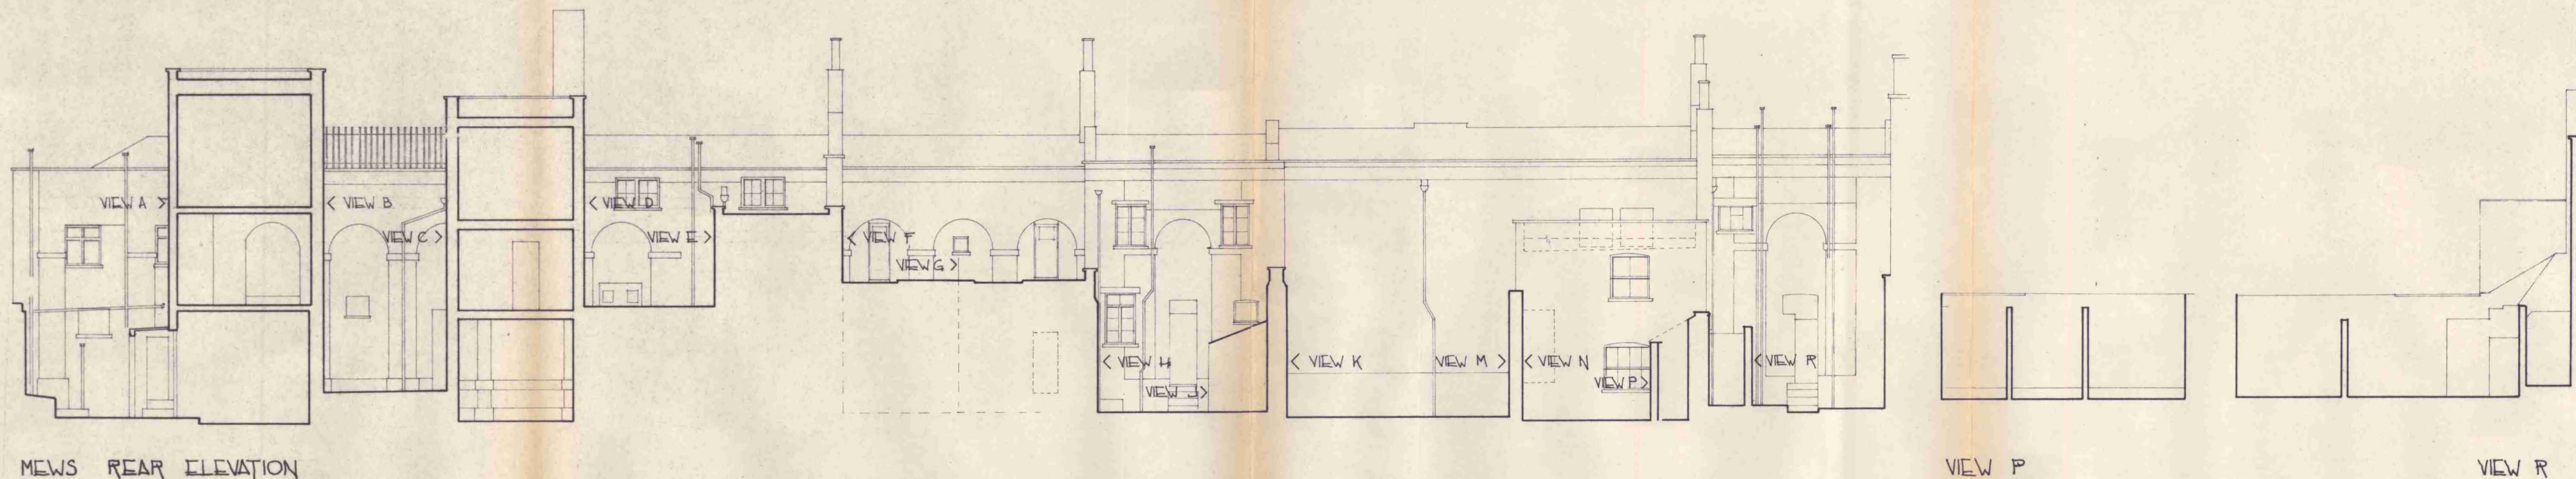

5-11 GLOUCESTER GATE
LONDON N.W.1.

SURVEY MEWS REAR ELEVATION
EXTENSIONS: SIDE ELEVATIONS

CARDEN & GODFREY ARCHITECTS
81 BLACKFRIARS ROAD LONDON SE1 8HA Telephone: 01-928 3360

Scale	Date	Drawn	No.	Rev.
1:100	Jan 81	JK	334-13	

HB 8770190