






Camlins Ref: PEGASUS GENERAL/LL478 BARTRANS CONVENT/Camlins Work/Drawings/LL478-200-TENDER [Ref.: LL478REF-200-LANDSCAPE BASE; LL478REF-200-DMA survey]




- NOTES**
1. All dimensions in millimetres unless otherwise shown.
 2. All levels in metres above Ordinance Datum (mAOD) unless otherwise shown.
 3. All dimensions to be checked on site and any discrepancies reported to Employer before pricing / work starts.
 4. Any ambiguities or discrepancies within this drawing and any other information given elsewhere must be reported to Camlins and the Employer for clarification before pricing work proceeds.
 5. All drawings to be read in conjunction with other Camlins drawings and specification information as required.
 6. Refer to relevant Engineer's and Architect's work packages as appropriate for confirmation of all engineering and architectural details.
 7. All works to be carried out in accordance with the latest British Standards and appropriate codes of practice as a minimum.

- KEY**
-  Application Boundary Line
 -  Proposed Trees
 -  Planting
 -  Brick Wall
 -  Railings

Revisions

Rev	Date	Description	Revised by	Checked by

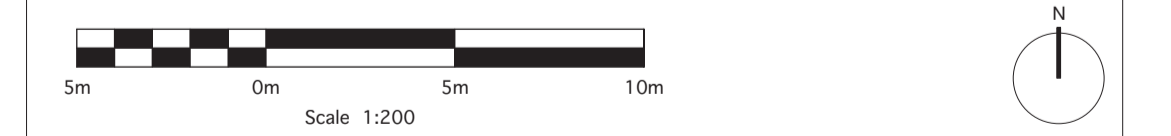

PLANNING
HAMPSTEAD GREEN
PEGASUSLIFE

General Arrangement - Ground Level Landscape Plan

Drawing No.	Revision	Scale	Date
LL478-200-0021	-	1:200@A1	22.05.2015
Drawn by SB	Checked by AN		




Camlins
 Landscape Architects, New Dolanog House, Severn Road, Welshpool, Powys, SY21 7AP
 Tel: 01938 554886 / studio@camlins.com / www.camlins.com

Camlins Ref: PEGASUS GENERAL/LL478 BARTRANS CONVENT/Camlins Work/Drawings/LL478-200-TENDER [Ref.: LL478REF-200-LANDSCAPE BASE; LL478REF-200-DMA survey]



- NOTES**
1. All dimensions in millimetres unless otherwise shown.
 2. All levels in metres above Ordinance Datum (mAOD) unless otherwise shown.
 3. All dimensions to be checked on site and any discrepancies reported to Employer before pricing / work starts.
 4. Any ambiguities or discrepancies within this drawing and any other information given elsewhere must be reported to Camlins and the Employer for clarification before pricing work proceeds.
 5. All drawings to be read in conjunction with other Camlins drawings and specification information as required.
 6. Refer to relevant Engineer's and Architect's work packages as appropriate for confirmation of all engineering and architectural details.
 7. All works to be carried out in accordance with the latest British Standards and appropriate codes of practice as a minimum.

KEY


	Application Boundary Line
	Proposed Trees
	Tree species as indicated on schedule

TREE PLANTING SCHEDULE

Ref	Botanical name	Girth	Quantity	Notes
PTH	Prunus 'Tai Haku'	20-25	3	
Buj	Betula utilis jacquemontii 'Doorenbos' 'Grayswood Ghost'	18-20	2	Multi-Stem

Revisions

Rev	Date	Description	Revised by	Checked by

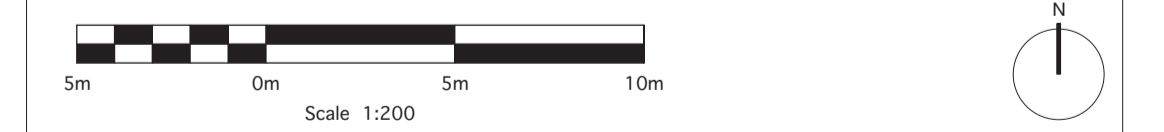


PLANNING
HAMPSTEAD GREEN
PEGASUSLIFE

General Arrangement - Ground Level Tree Planting Plan




Drawing No. LL478-200-0023	Revision -	Scale 1:200@A1	Date 22.12.2015
Drawn by SB	Checked by AN		

Camlins
 Landscape Architects, New Dolanog House, Severn Road, Welshpool, Powys, SY21 7AP
 Tel: 01938 554886 / studio@camlins.com / www.camlins.com

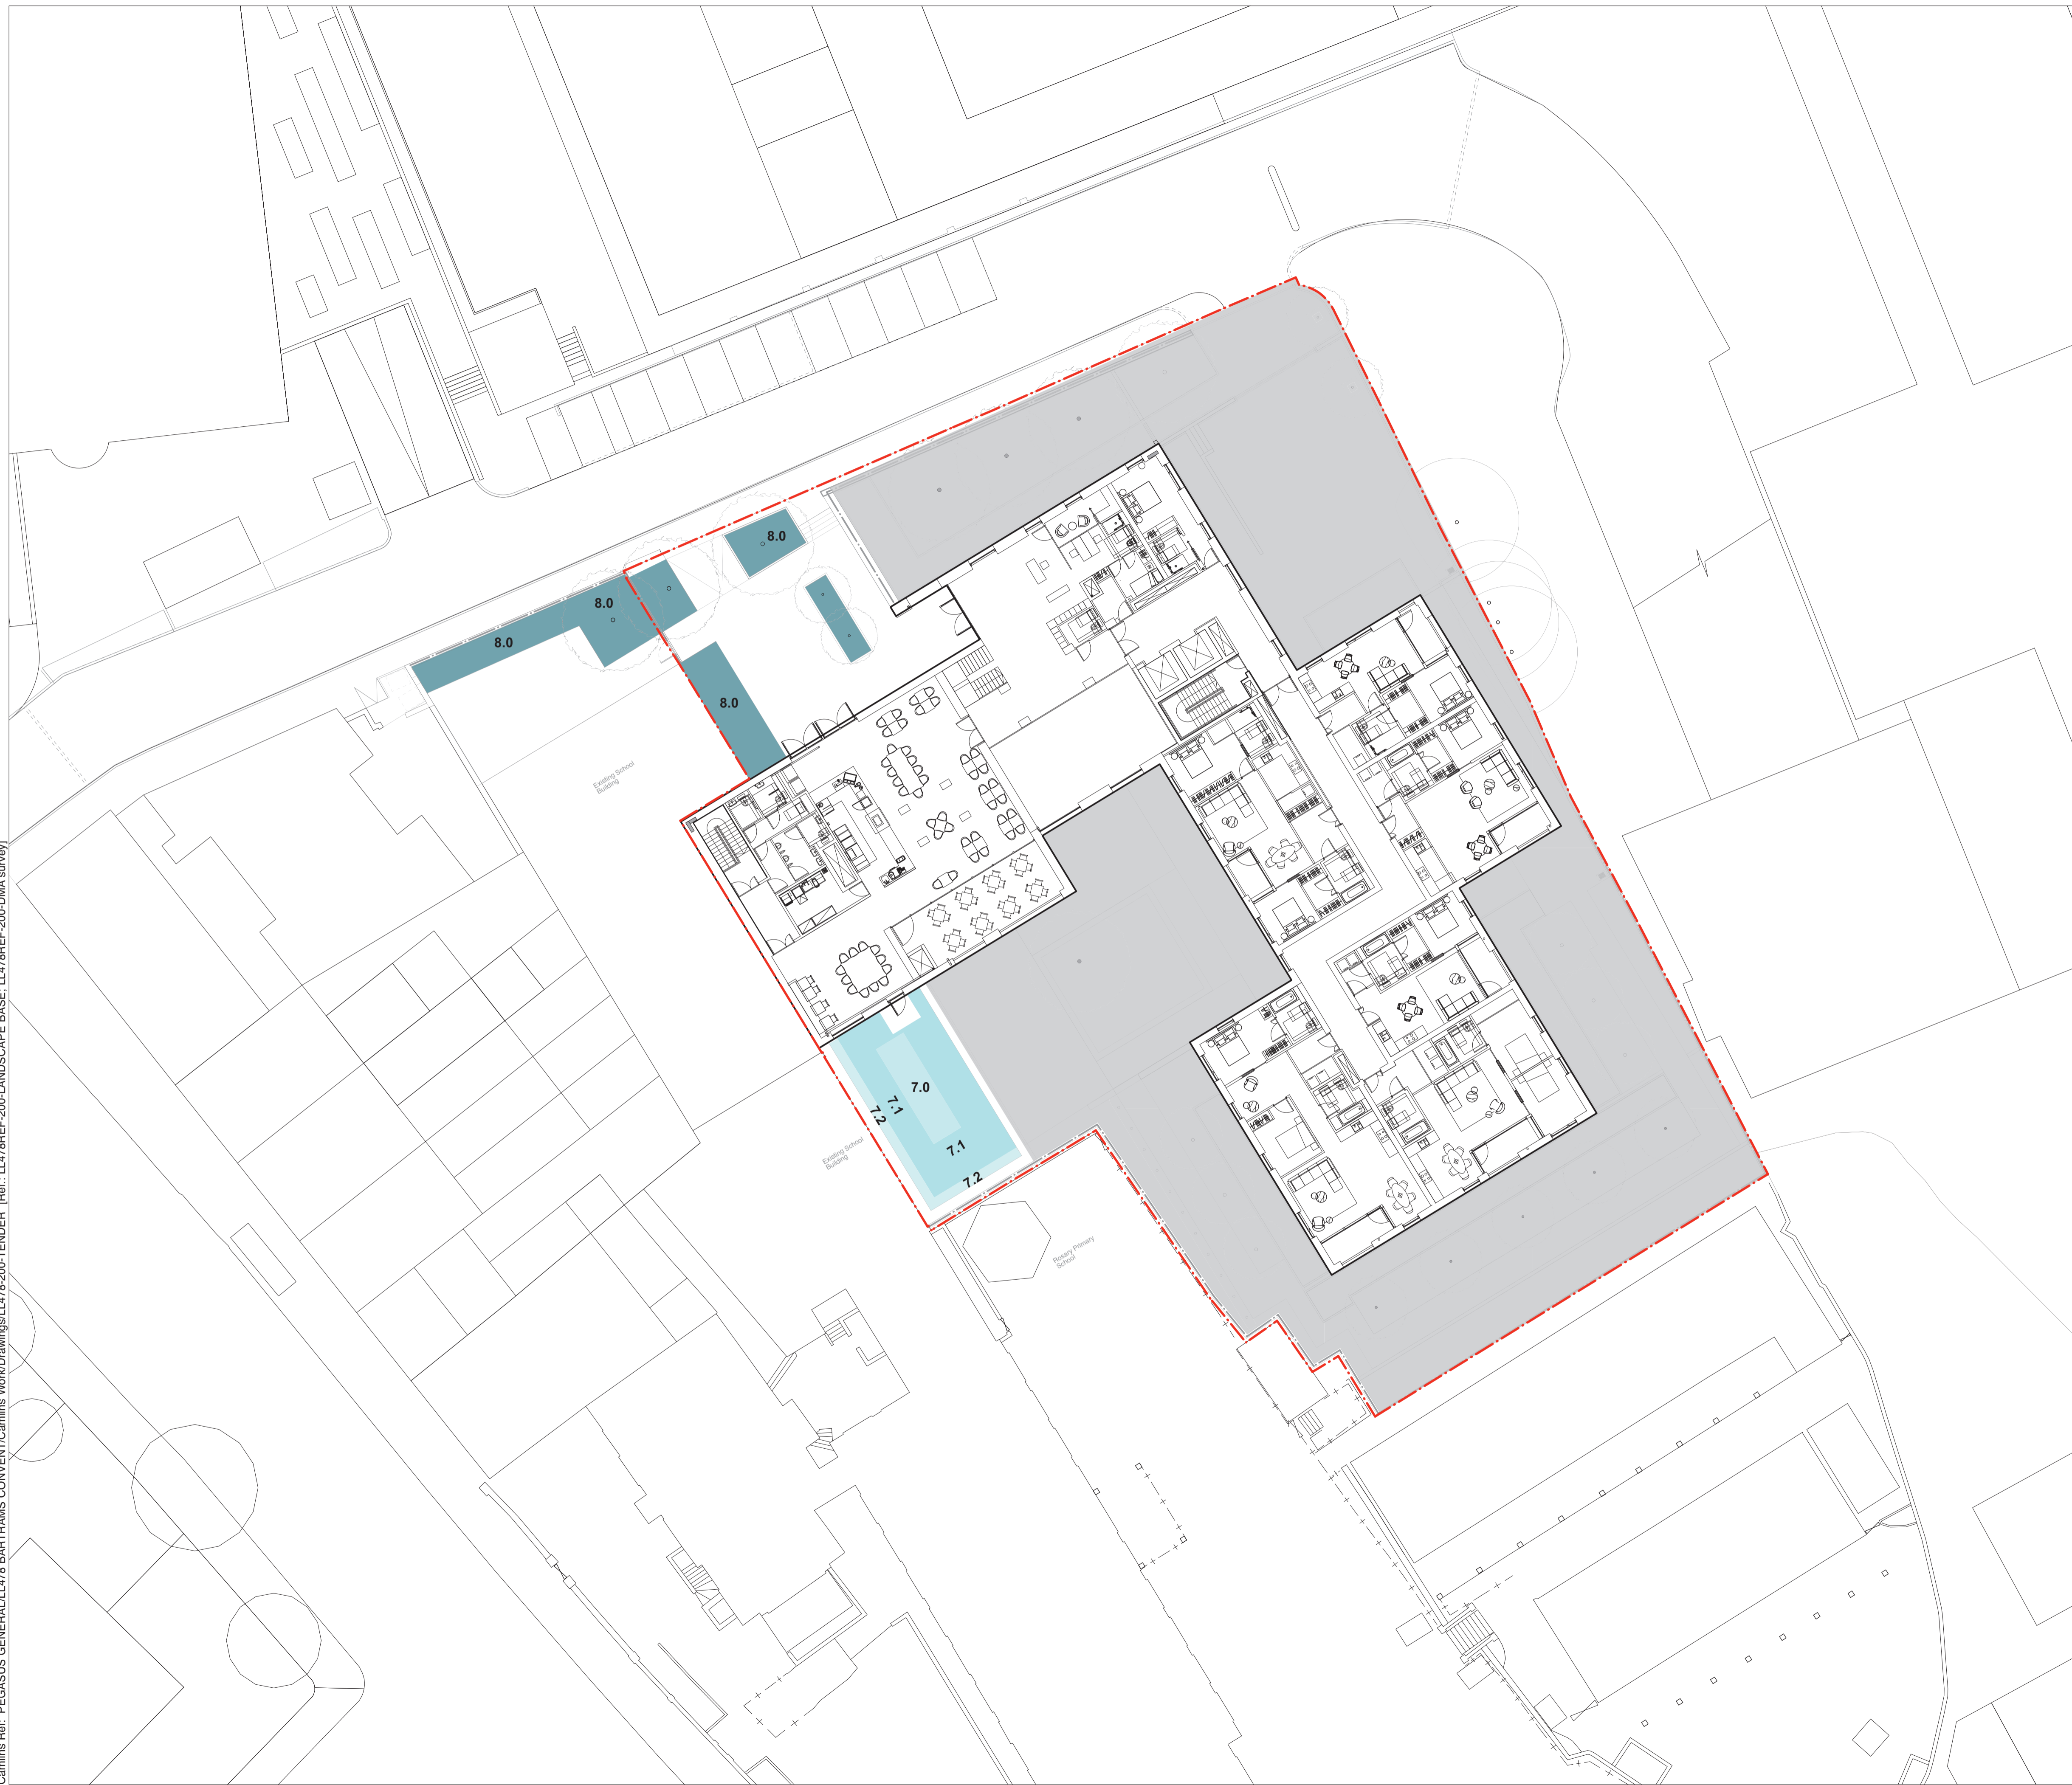Camllins Ref: PEGASUS GENERAL/LL478 BARTRANS CONVENT/Camllins Work/Drawings/LL478-200-TENDER [Ref.: LL478REF-200-LANDSCAPE BASE; LL478REF-200-DMA survey]




- NOTES**
1. All dimensions in millimetres unless otherwise shown.
 2. All levels in metres above Ordinance Datum (mAOD) unless otherwise shown.
 3. All dimensions to be checked on site and any discrepancies reported to Employer before pricing / work starts.
 4. Any ambiguities or discrepancies within this drawing and any other information given elsewhere must be reported to Camllins and the Employer for clarification before pricing work proceeds.
 5. All drawings to be read in conjunction with other Camllins drawings and specification information as required.
 6. Refer to relevant Engineer's and Architect's work packages as appropriate for confirmation of all engineering and architectural details.
 7. All works to be carried out in accordance with the latest British Standards and appropriate codes of practice as a minimum.

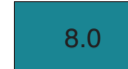- KEY**
-  Application Boundary Line
 -  7.0 Herb And Kitchen Garden
Refer to plant schedule 7.0
 -  8.0 Front Grasses And Evergreen Shrubs
Refer to plant schedule 8.0

Revisions

Rev	Date	Description	Revised by	Checked by

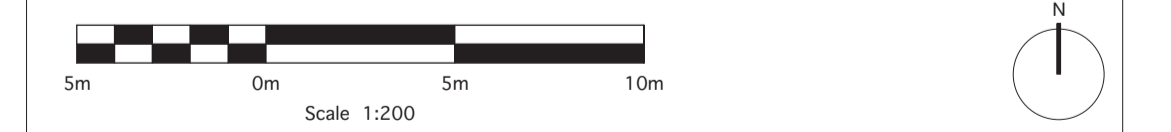


PLANNING
HAMPSTEAD GREEN
PEGASUSLIFE

General Arrangement - Ground Level Planting Plan




 
Drawing No.	Revision	Scale	Date
LL478-200-0024	-	1:200@A1	22.12.2015
Drawn by SB	Checked by AN		

Camllins
 Landscape Architects, New Dolanog House, Severn Road, Welshpool, Powys, SY21 7AP
 Tel: 01938 554886 / studio@camllins.com / www.camllins.com

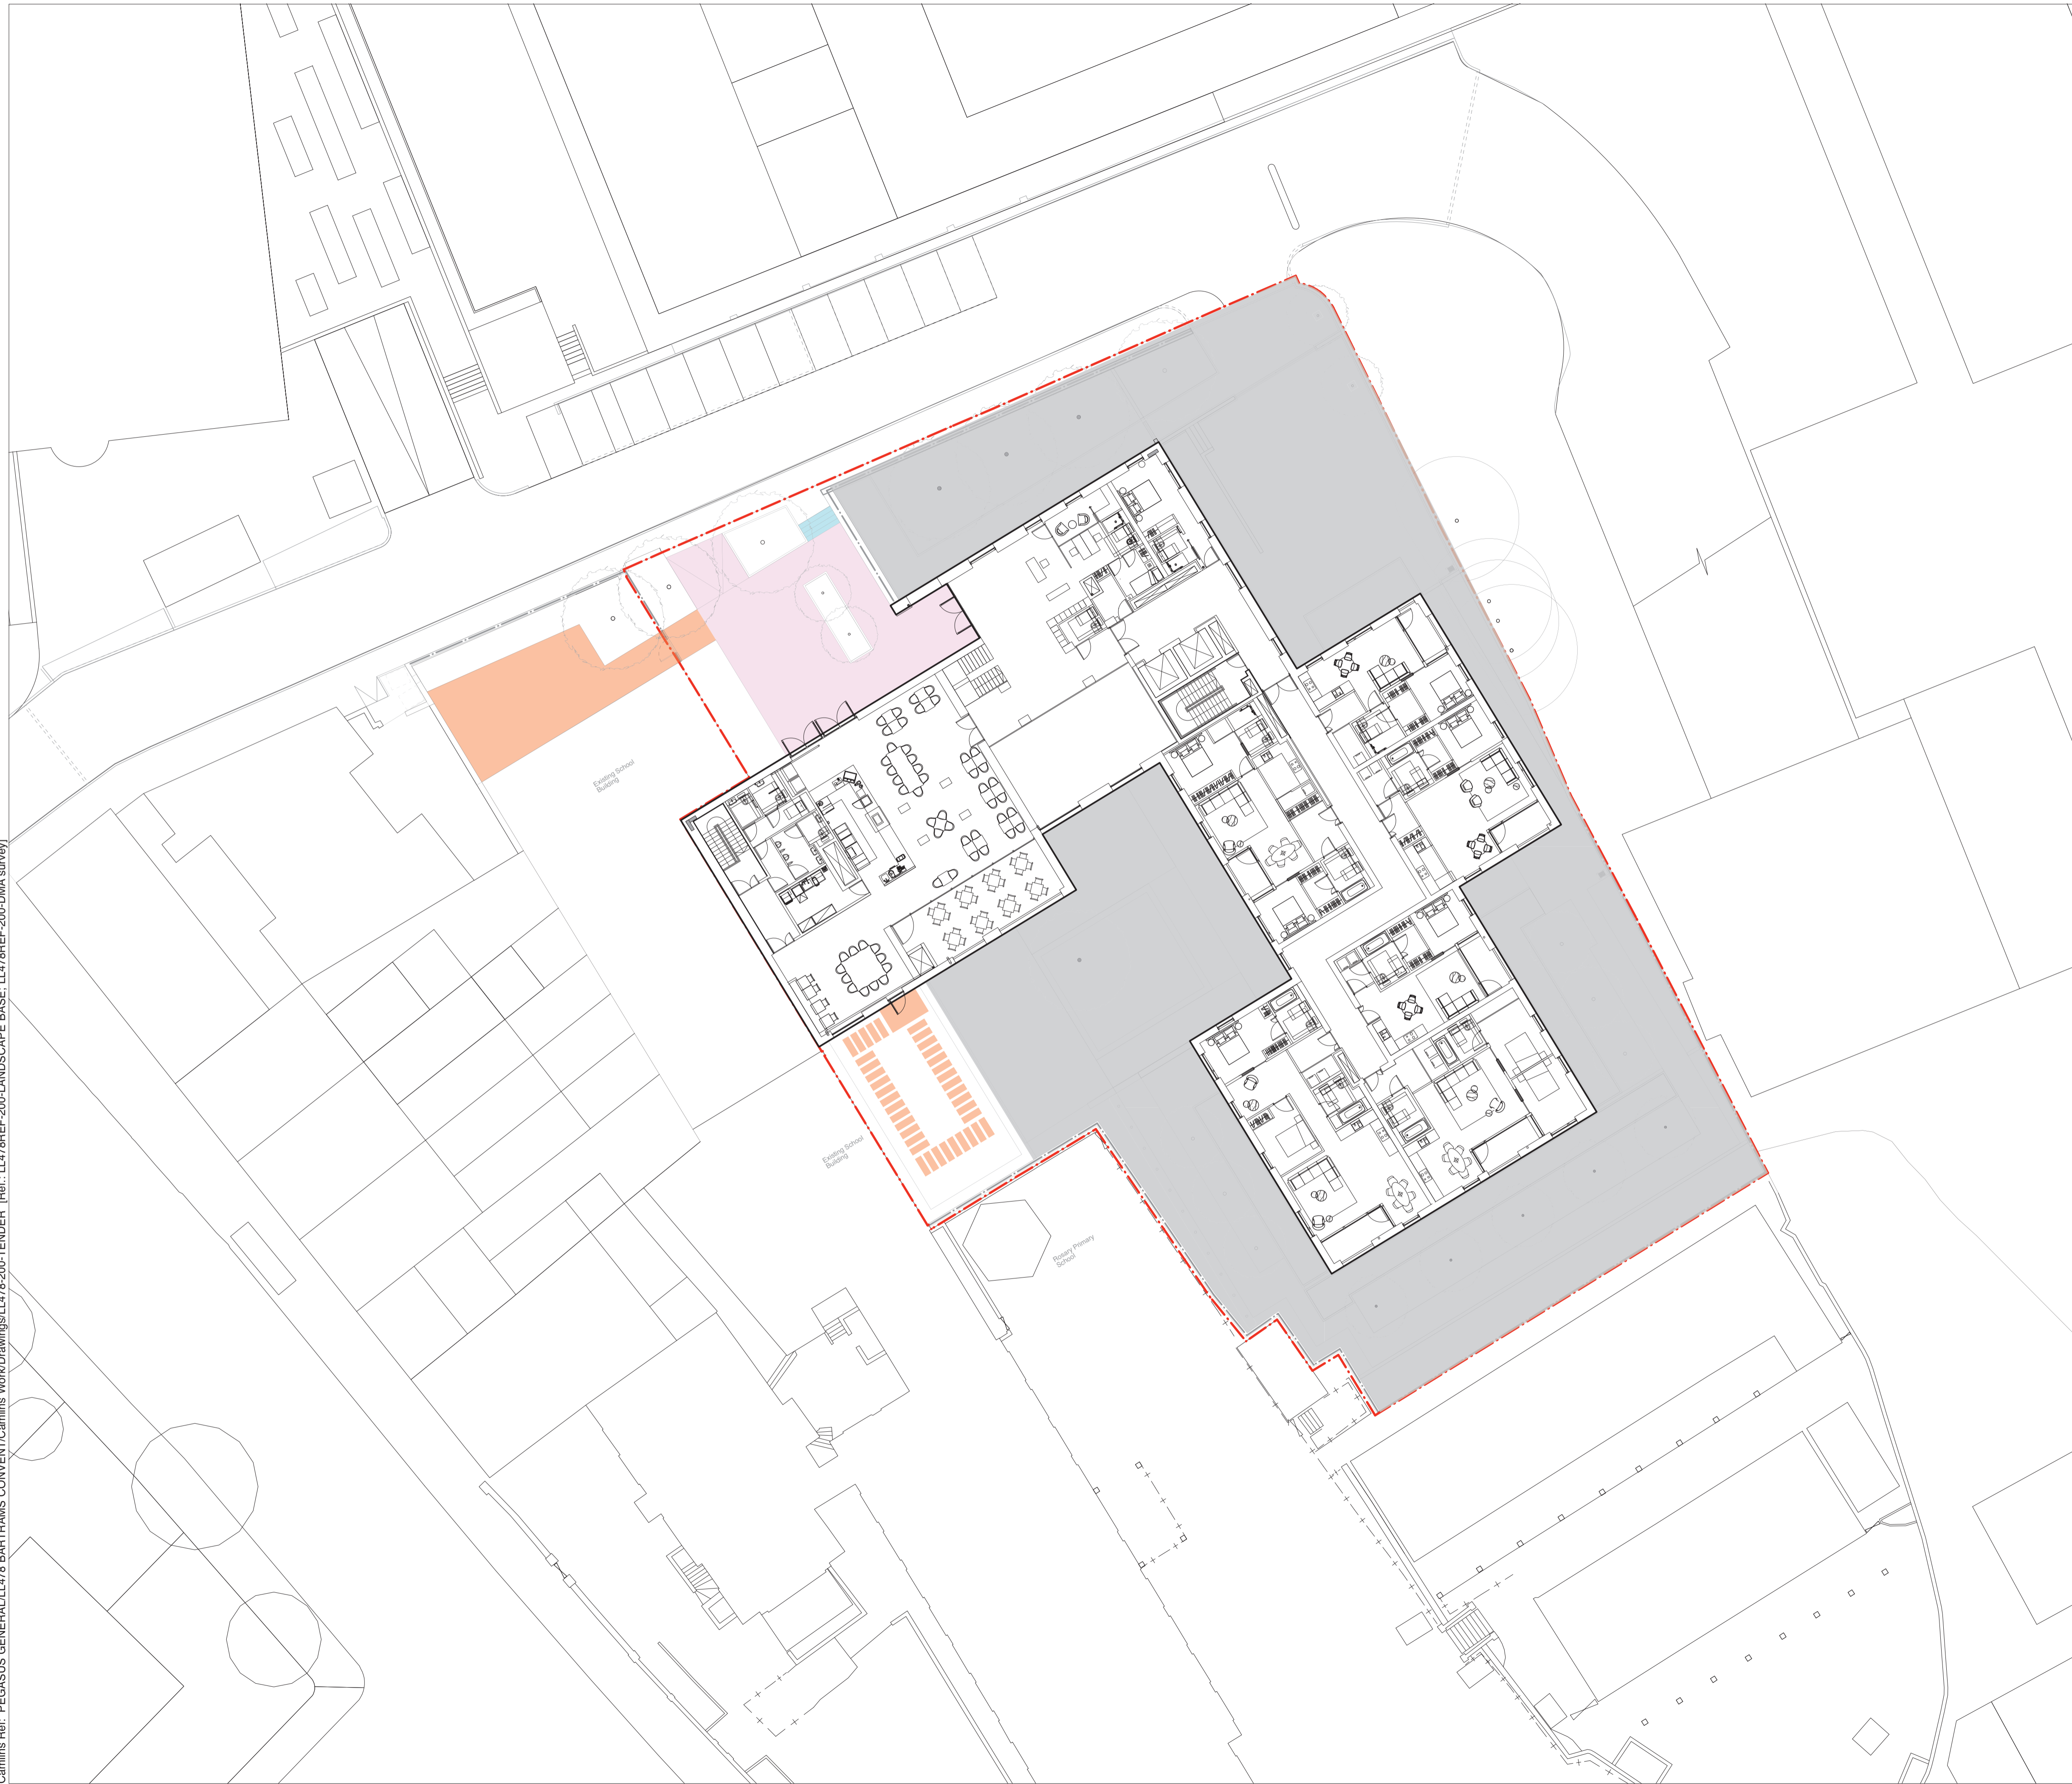Camllins Ref: PEGASUS GENERAL/LL478 BARTRANS CONVENT/Camllins Work/Drawings/LL478-200-TENDER [Ref.: LL478REF-200-LANDSCAPE BASE; LL478REF-200-DMA survey]




- NOTES**
1. All dimensions in millimetres unless otherwise shown.
 2. All levels in metres above Ordinance Datum (mAOD) unless otherwise shown.
 3. All dimensions to be checked on site and any discrepancies reported to Employer before pricing / work starts.
 4. Any ambiguities or discrepancies within this drawing and any other information given elsewhere must be reported to Camllins and the Employer for clarification before pricing work proceeds.
 5. All drawings to be read in conjunction with other Camllins drawings and specification information as required.
 6. Refer to relevant Engineer's and Architect's work packages as appropriate for confirmation of all engineering and architectural details.
 7. All works to be carried out in accordance with the latest British Standards and appropriate codes of practice as a minimum.

- KEY**
-  Application Boundary Line
 -  Dutch Clay 'Bruno' Pavers herringbone pattern 200 x 100mm
Total area = 100m²
 -  Plumpton Red Lazenby Sandstone stretcherbond pattern 300 x 600 x 65mm
Total area = 130m²
 -  Plumpton Red Lazenby Sandstone Steps
Refer to LL478-200-1325

Revisions

Rev	Date	Description	Revised by	Checked by

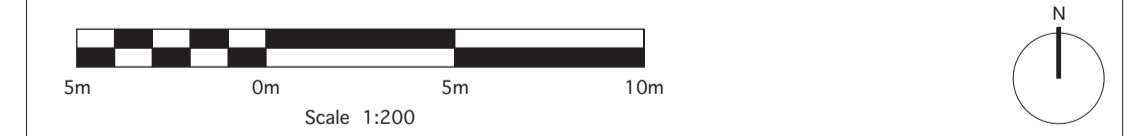

PLANNING
HAMPSTEAD GREEN
PEGASUS/LIFE

General Arrangement - Ground Level Paving Arrangement

Drawing No.	Revision	Scale	Date
LL478-200-0025	-	1:200@A1	22.12.2015
Drawn by SB	Checked by AN		

Camllins
 Landscape Architects, New Dolanog House, Severn Road, Welshpool, Powys, SY21 7AP
 Tel: 01938 554886 / studio@camllins.com / www.camllins.com