
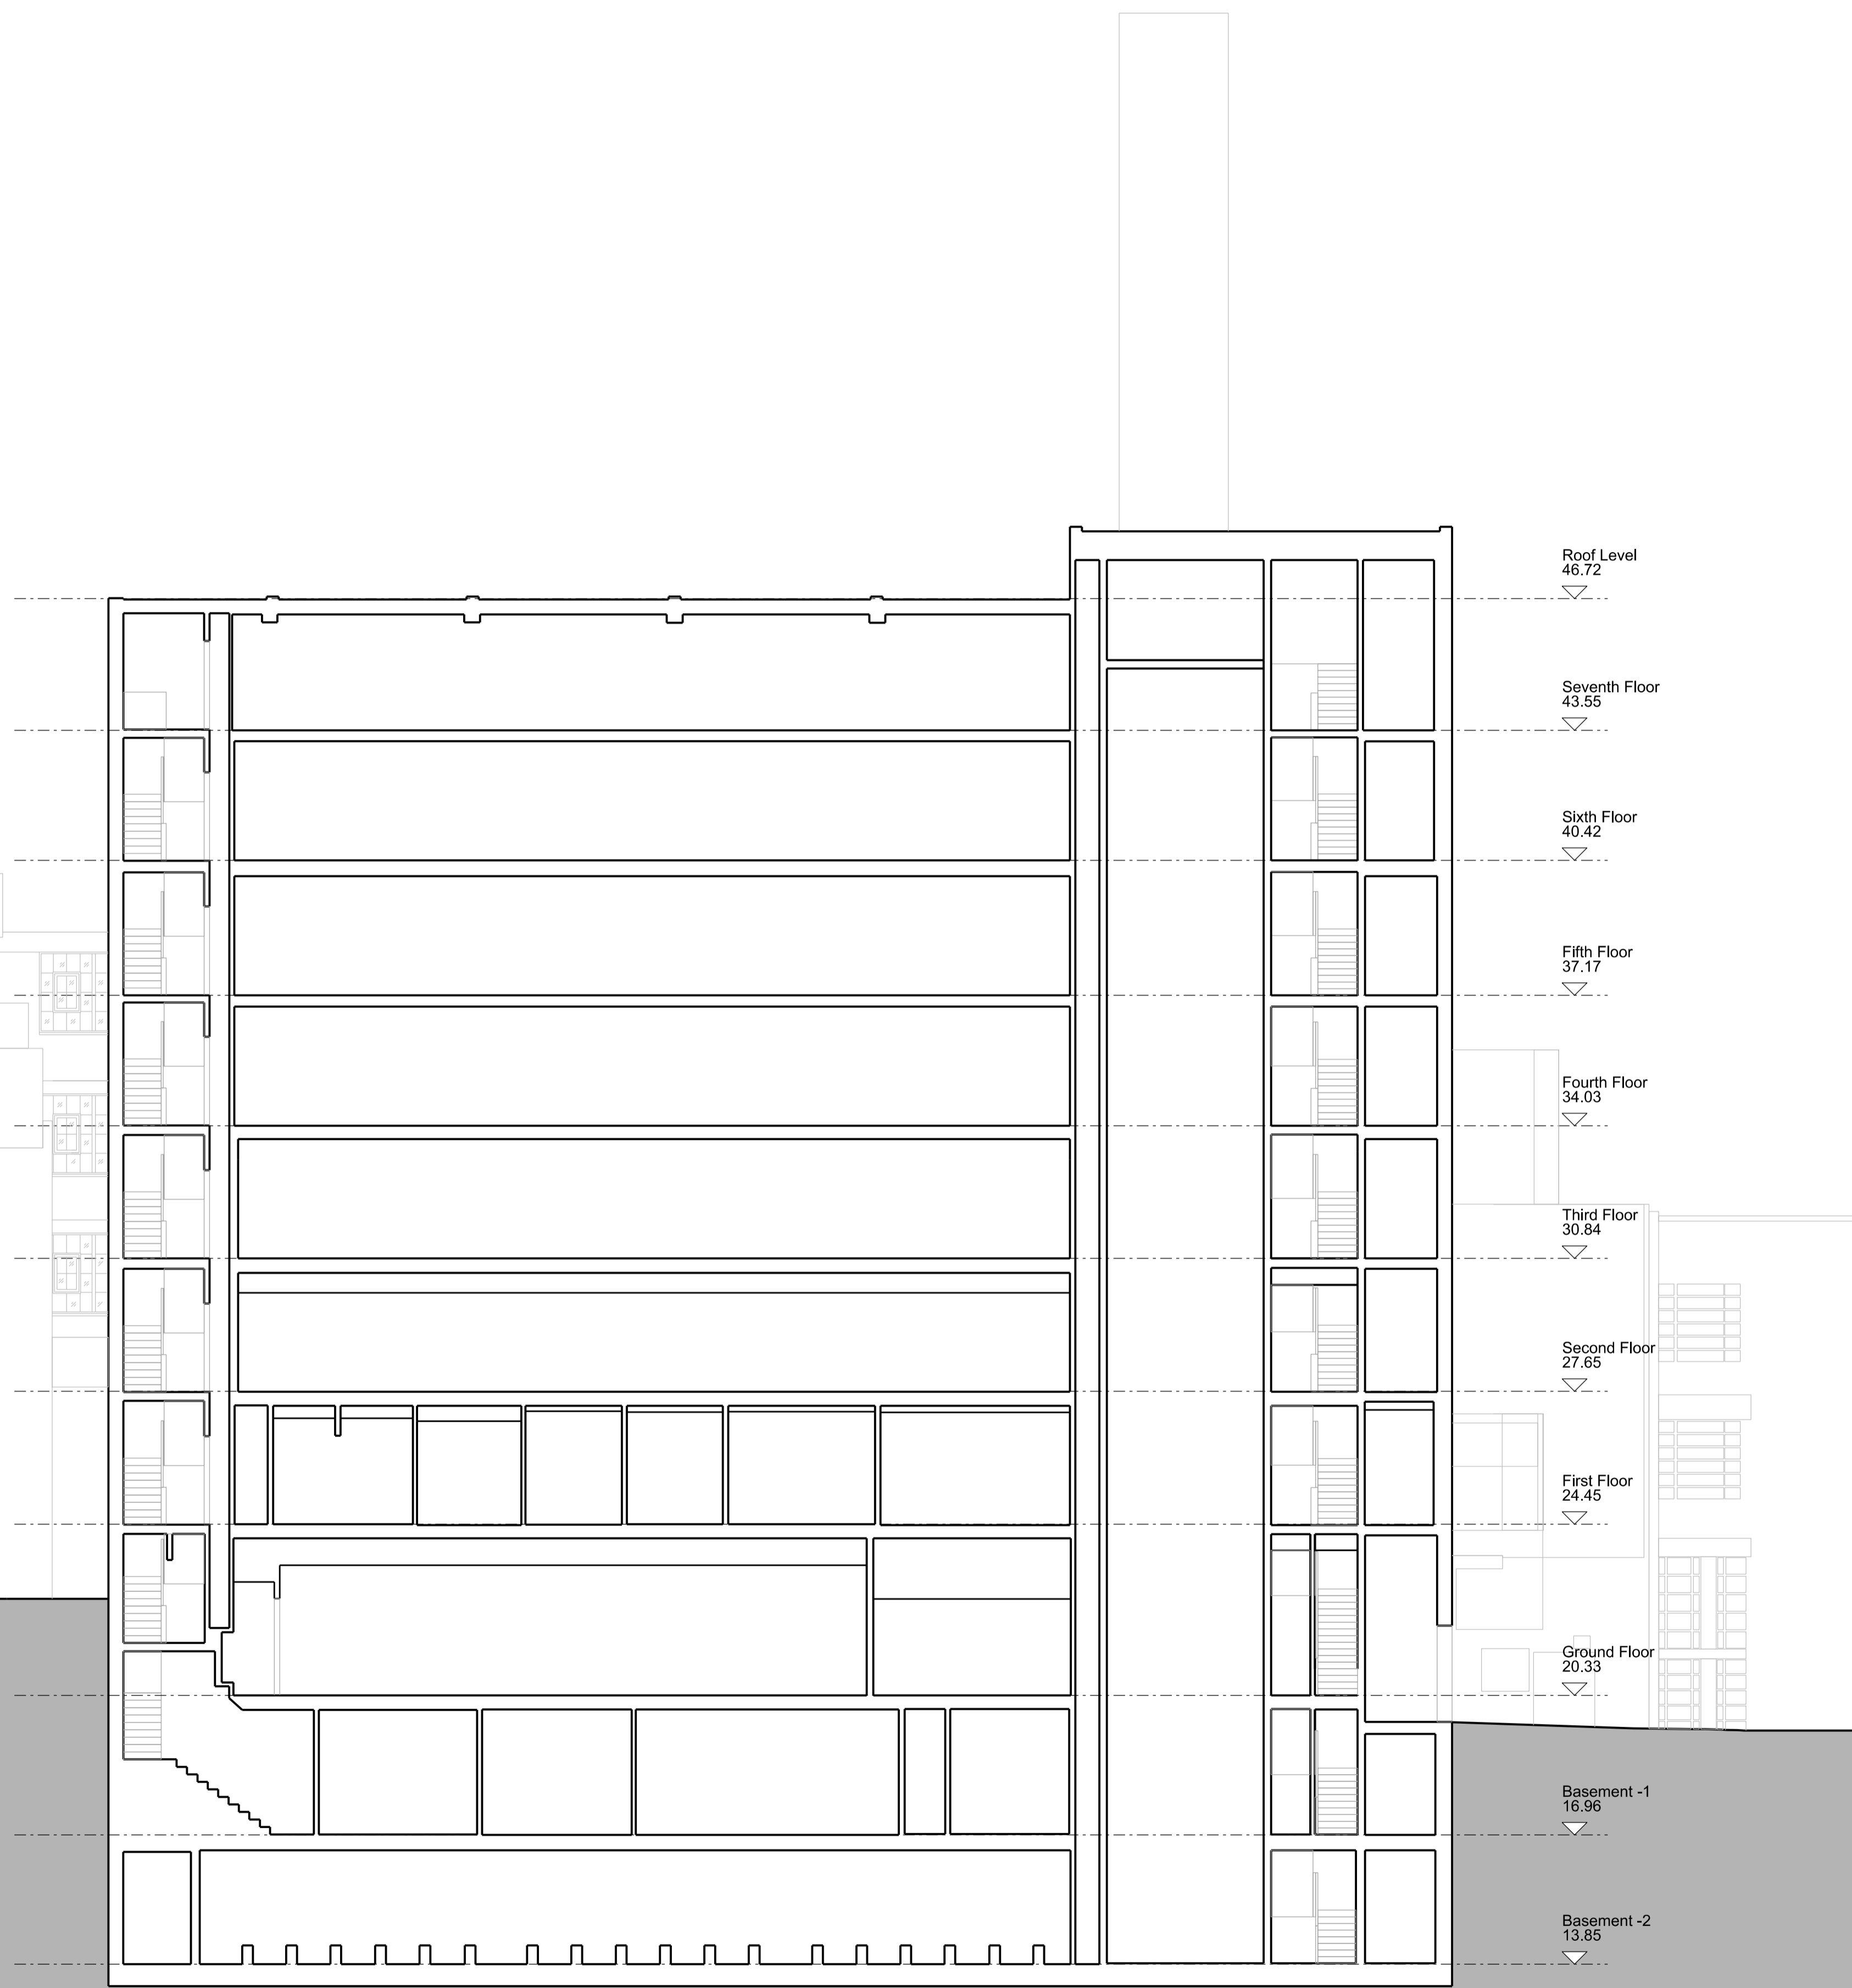


Notes

- All dimensions to be checked on site
- Do not scale off this drawing
- All dimensions are shown in mm unless otherwise stated
- Refer to drawing issue sheet for purpose of issue
- If in doubt ask
- © Llewelyn Davies

Key plan

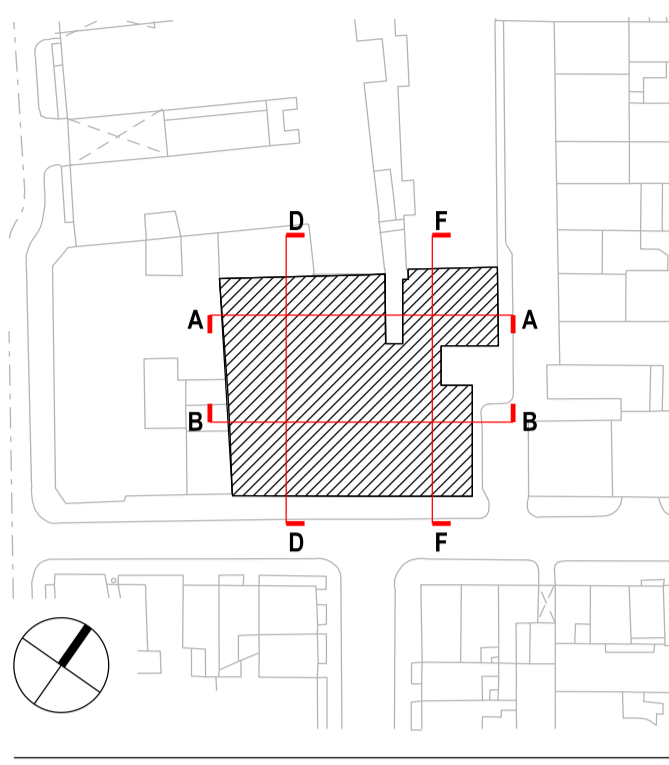

52 TOTTENHAM STREET      EXISTING DEVELOPMENT      TOTTENHAM MEWS      33 TOTTENHAM STREET

P2 PLANNING APPLICATION	15-01-19	RB
P1 FOR DESIGN TEAM REVIEW	14-11-28	RB
No. Description	Date	By
Revisions		

Structural Consultant	Services Consultant
URS	ARUP
Project Manager	Cost Consultant
-	Equals Consulting
Project Title	
Arthur Stanley House	

Client  
University College of London  
Hospitals Charity (UCLHC)

Drawing Title  
Existing Section BB

Project Number	Drawing Number	Revision
LD13 002.00	- S_XTG_BB	P2

Scale @ A1  
1:100

Date  
14-11-28



Architects



Notes

- All dimensions to be checked on site
- Do not scale off this drawing
- All dimensions are shown in mm unless otherwise stated
- Refer to drawing issue sheet for purpose of issue
- If in doubt ask
- © Lewelyn Davies

Key plan

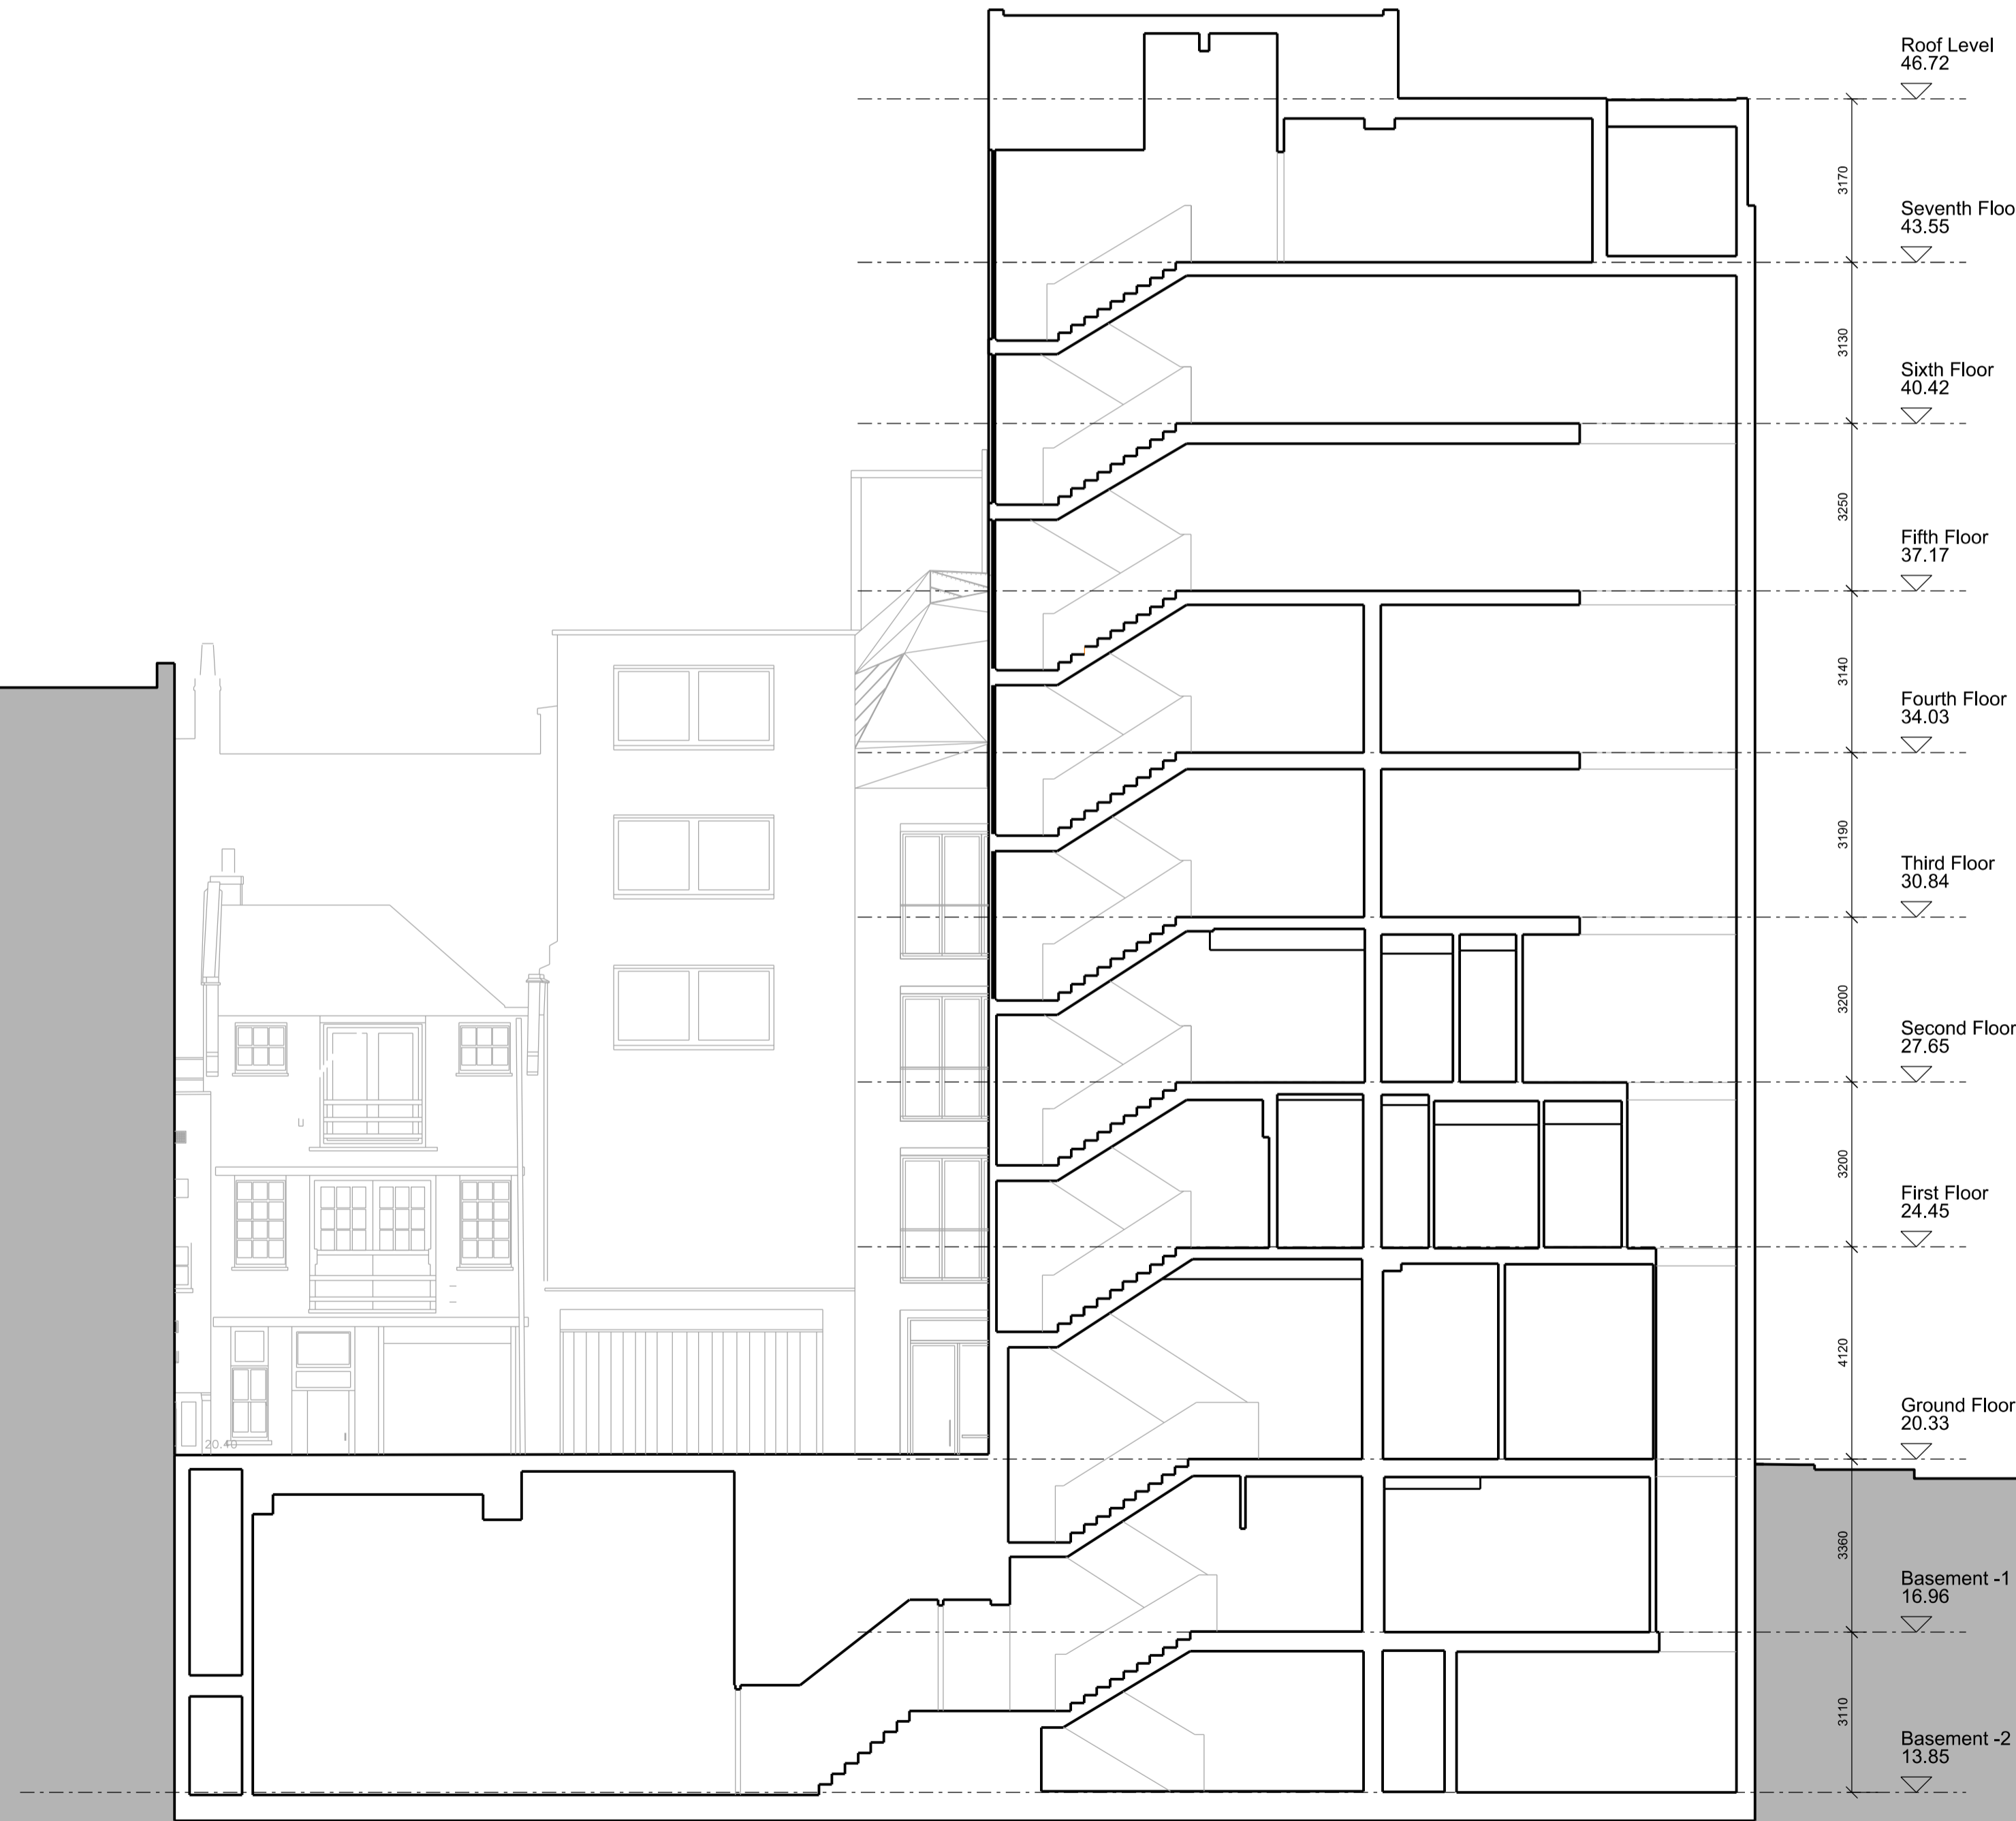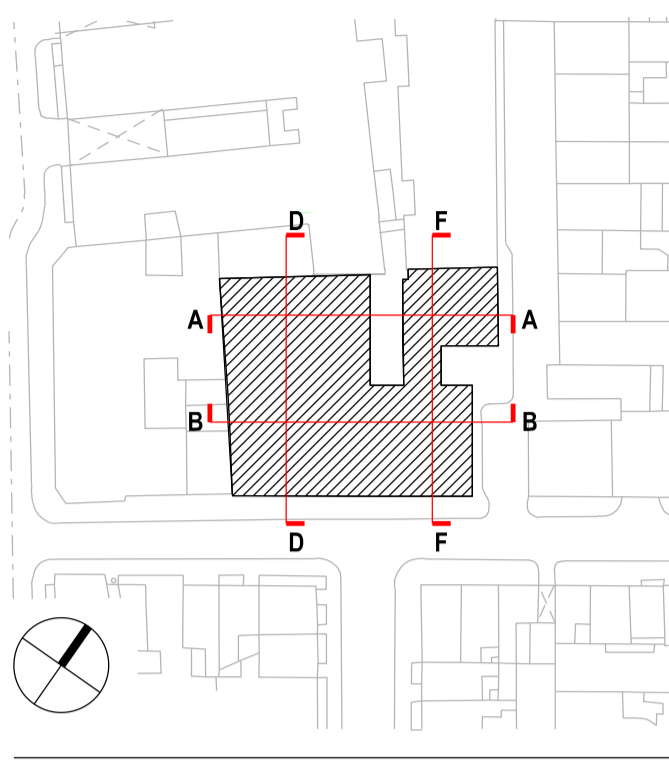

14-19 TOTTENHAM MEWS      EXISTING DEVELOPMENT      TOTTENHAM STREET      39 TOTTENHAM STREET

No.	Description	Date	By
P2	PLANNING APPLICATION	15-01-19	RB
P1	FOR DESIGN TEAM REVIEW	14-11-28	RB

Structural Consultant	Services Consultant
URS	ARUP
Project Manager	Cost Consultant
-	Equals Consulting
Project Title	
Arthur Stanley House	

Client  
University College of London Hospitals Charity (UCLHC)

Drawing Title  
Existing Section FF

Project Number	Drawing Number	Revision
LD13 002.00	- S_XTG_FF	P2

Scale @ A1  
1:100

Date  
14-11-28

Architects





3rd floor | 3-5 Rathbone Place | London | W1T 1HJ  
T +44(0)20 7907 7900 | E london@ldavies.com  
www.ldavies.com

Notes

- All dimensions to be checked on site
- Do not scale off this drawing
- All dimensions are shown in mm unless otherwise stated
- Refer to drawing issue sheet for purpose of issue
- If in doubt ask
- © Lewelyn Davies

Key plan

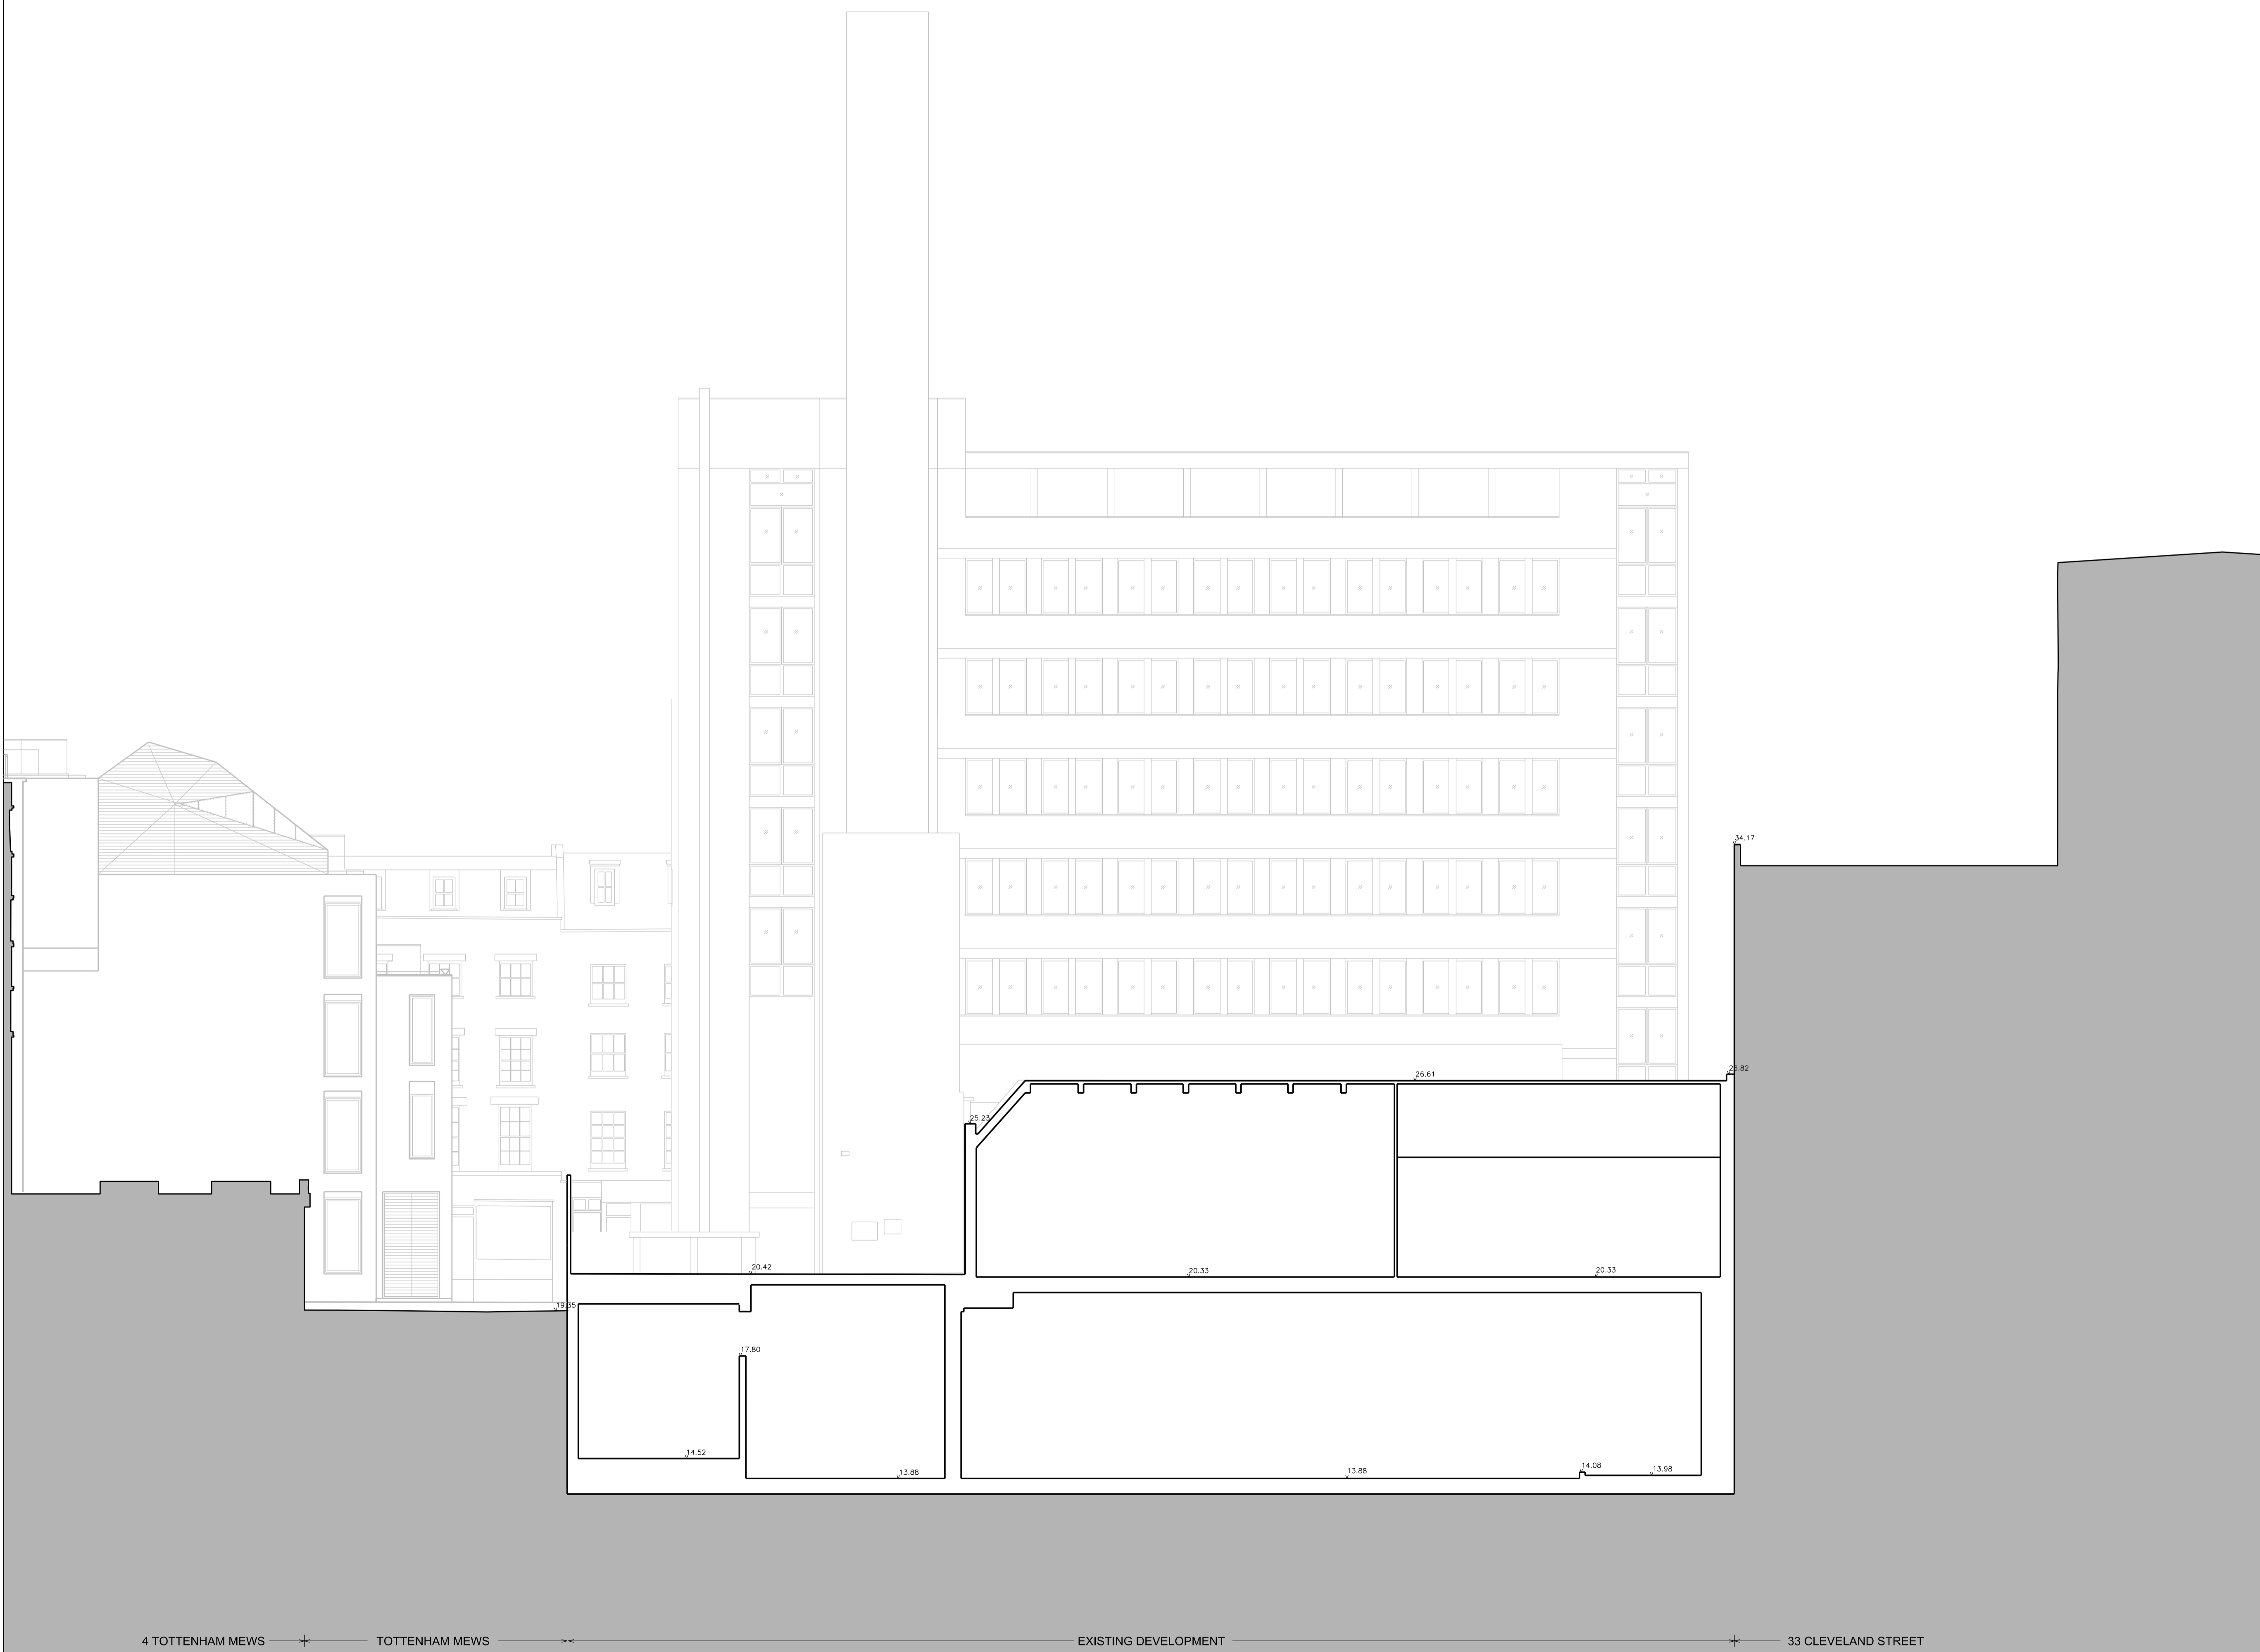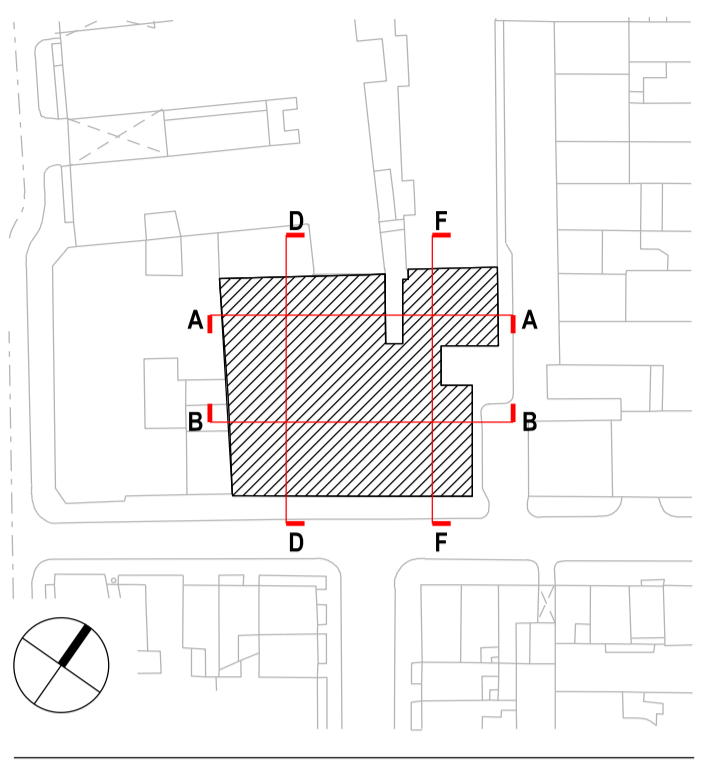

No.	Description	Date	By
P2	PLANNING APPLICATION	15-01-19	ZL
P1	FOR DESIGN TEAM REVIEW	14-11-21	RB

Structural Consultant	Services Consultant
URS	ARUP
Project Manager	Cost Consultant
-	Equals Consulting
Project Title	
Arthur Stanley House	

Client  
University College of London  
Hospitals Charity (UCLHC)

Drawing Title  
Existing Section AA

Project Number	Drawing Number	Revision
LD13 002.00	- S_XTG_AA	P2

Scale @ A1  
1:100

Date  
14-11-21

Architects



3rd floor | 3-5 Rathbone Place | London | W1T 1HJ  
T +44(0)20 7907 7900 | E london@ldavies.com  
www.ldavies.com

4 TOTTENHAM MEWS

TOTTENHAM MEWS



EXISTING DEVELOPMENT

33 CLEVELAND STREET

Notes

- All dimensions to be checked on site
- Do not scale off this drawing
- All dimensions are shown in mm unless otherwise stated
- Refer to drawing issue sheet for purpose of issue
- If in doubt ask
- © Lewelyn Davies

Key plan

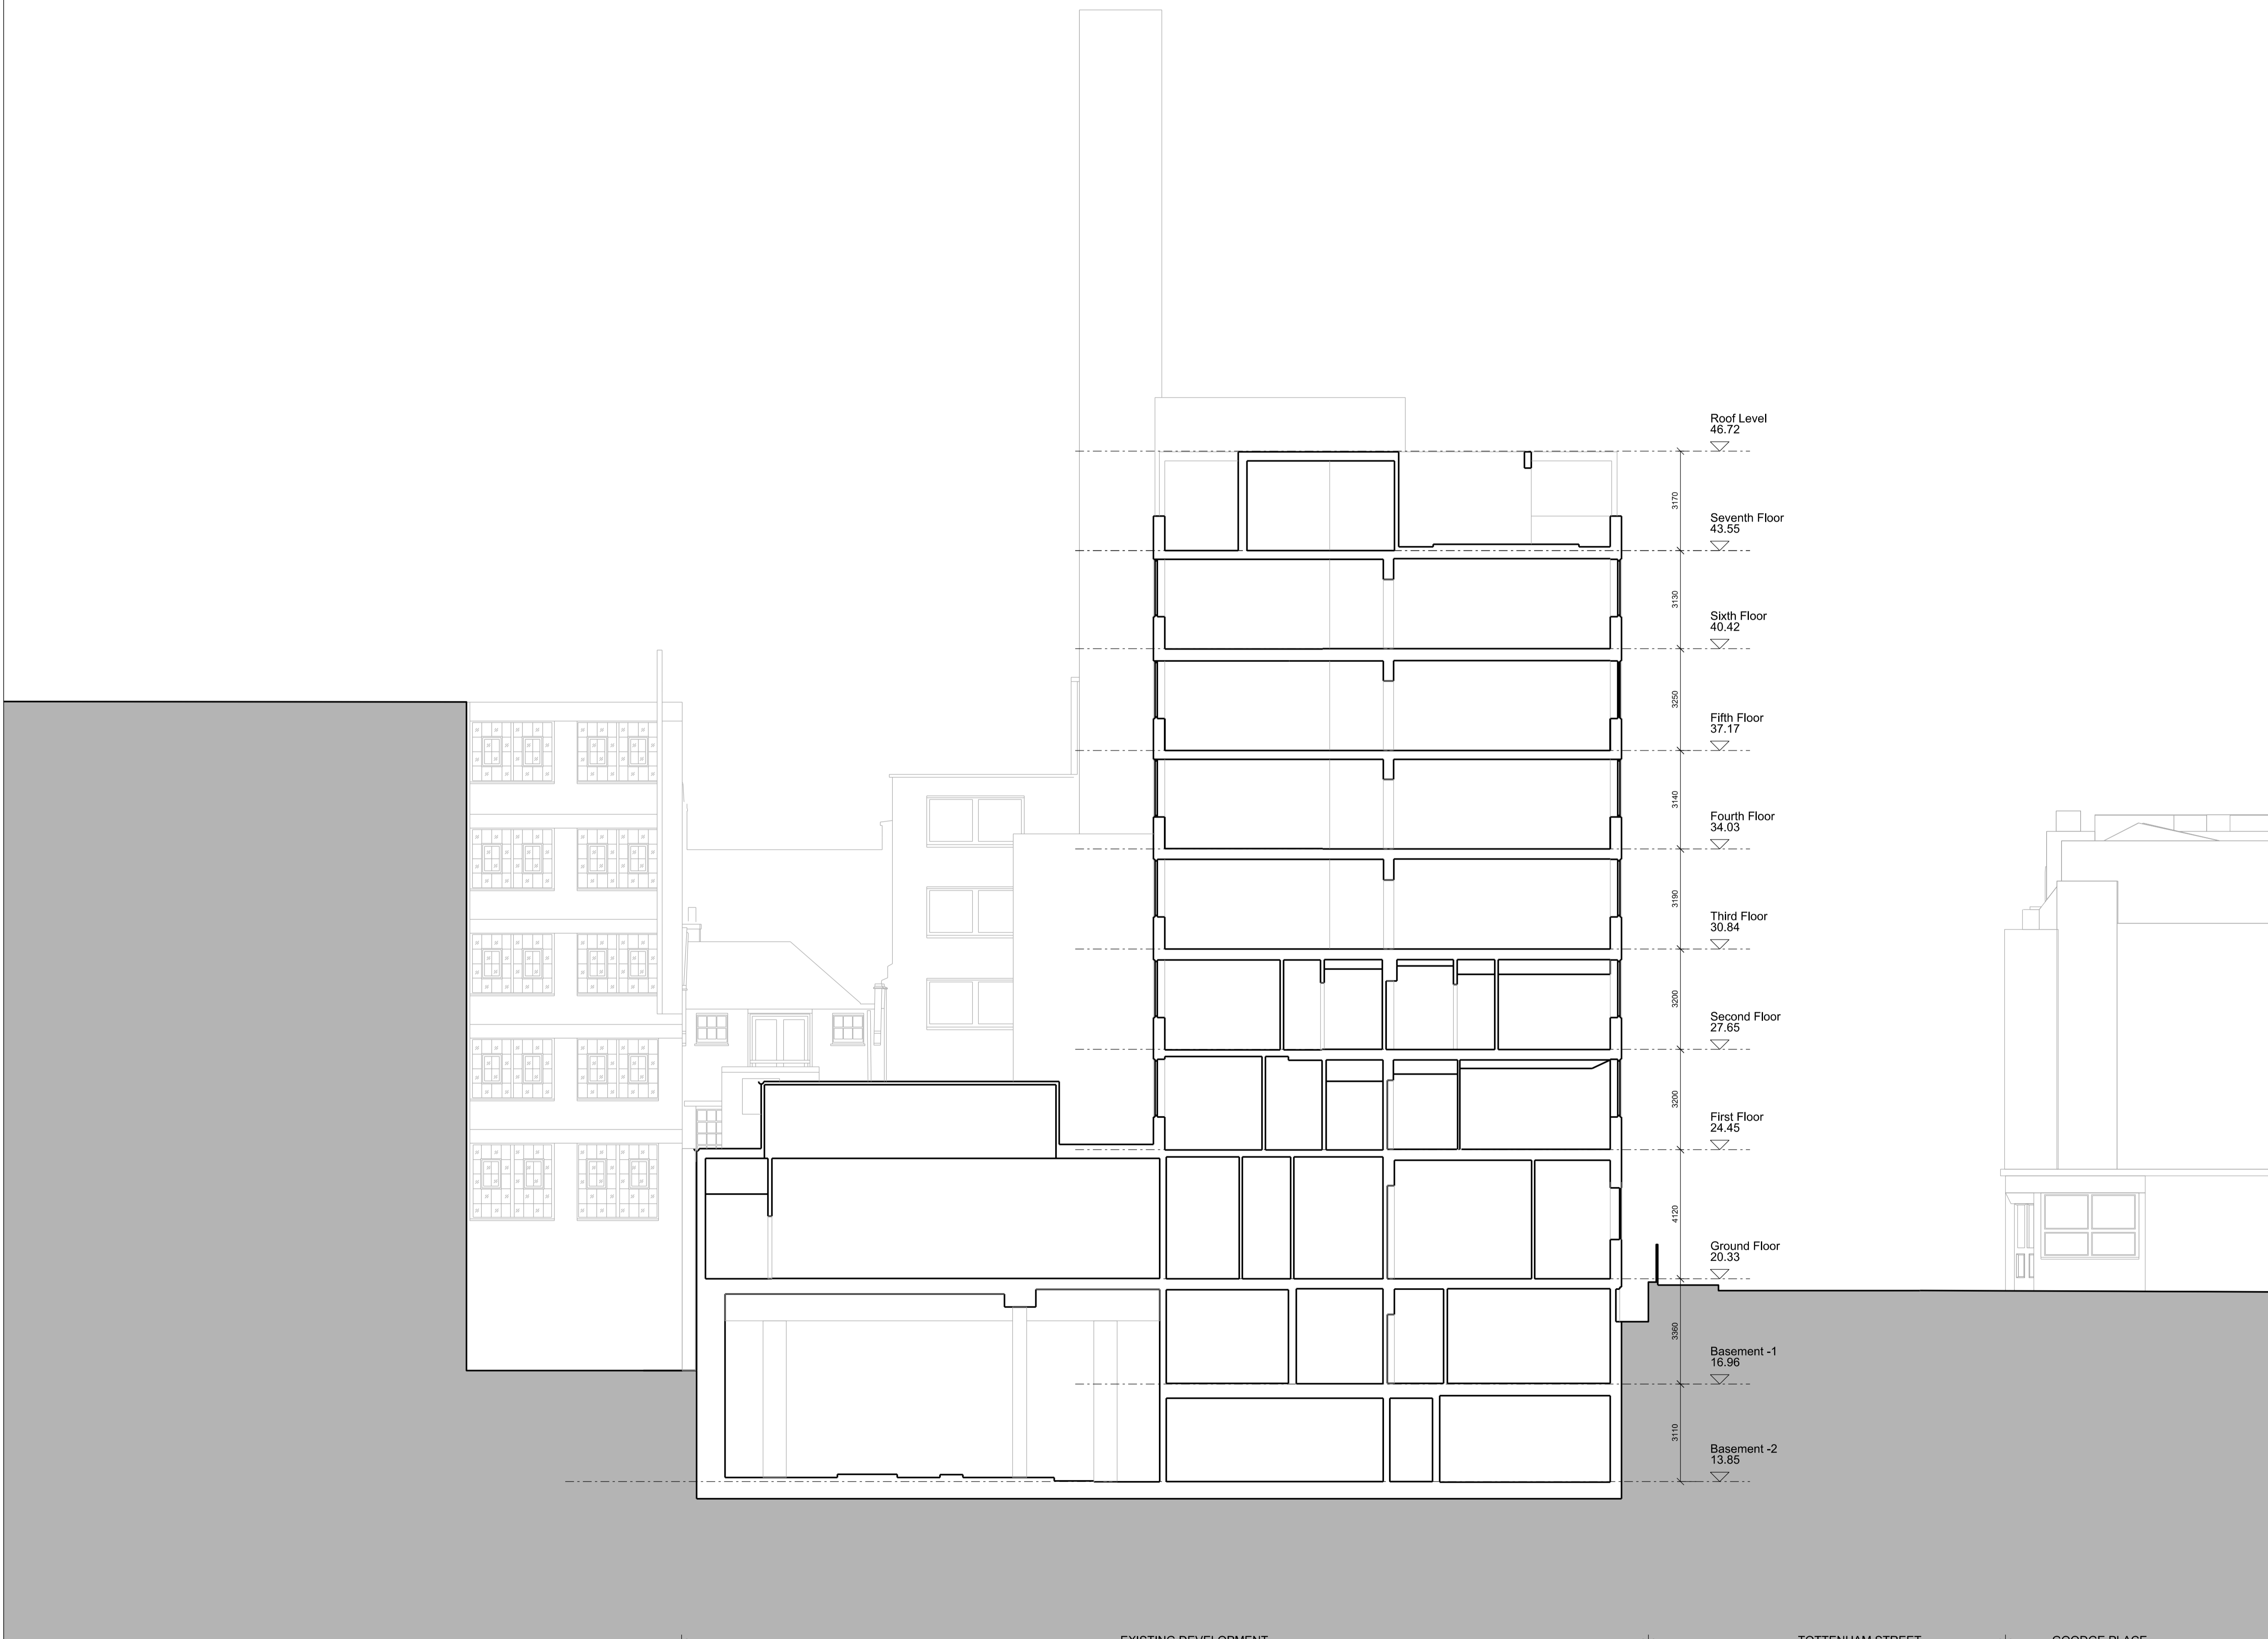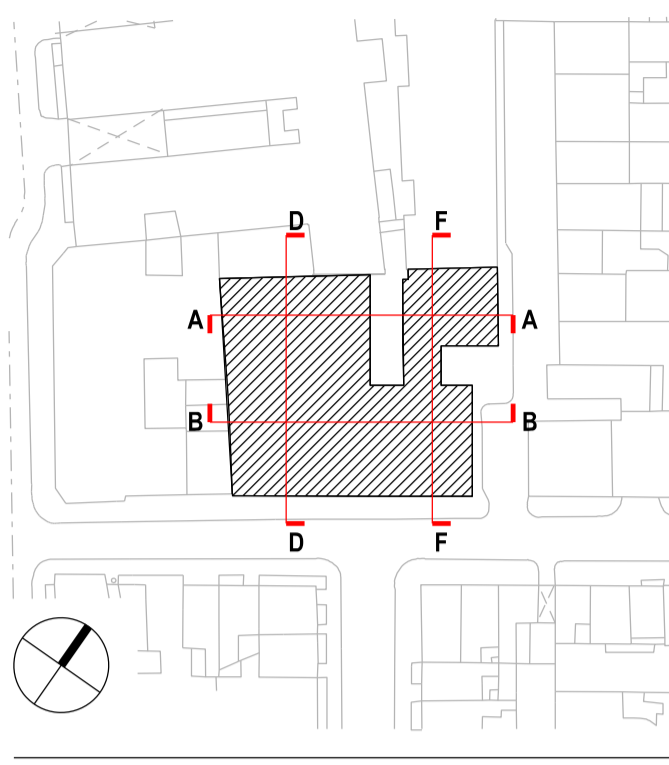

No.	Description	Date	By
P2	PLANNING APPLICATION	15-01-19	RB
P1	FOR DESIGN TEAM REVIEW	14-11-28	RB

Structural Consultant	Services Consultant
URS	ARUP
Project Manager	Cost Consultant
-	Equals Consulting
Project Title	
Arthur Stanley House	

Client  
University College of London  
Hospitals Charity (UCLHC)

Drawing Title  
Proposed Section DD

Project Number	Drawing Number	Revision
LD13 002.00	- S_XTG_DD	P2

Scale @ A1  
1:100  
Date  
14-11-28

Architects



EXISTING DEVELOPMENT      TOTTENHAM STREET      GOODGE PLACE