

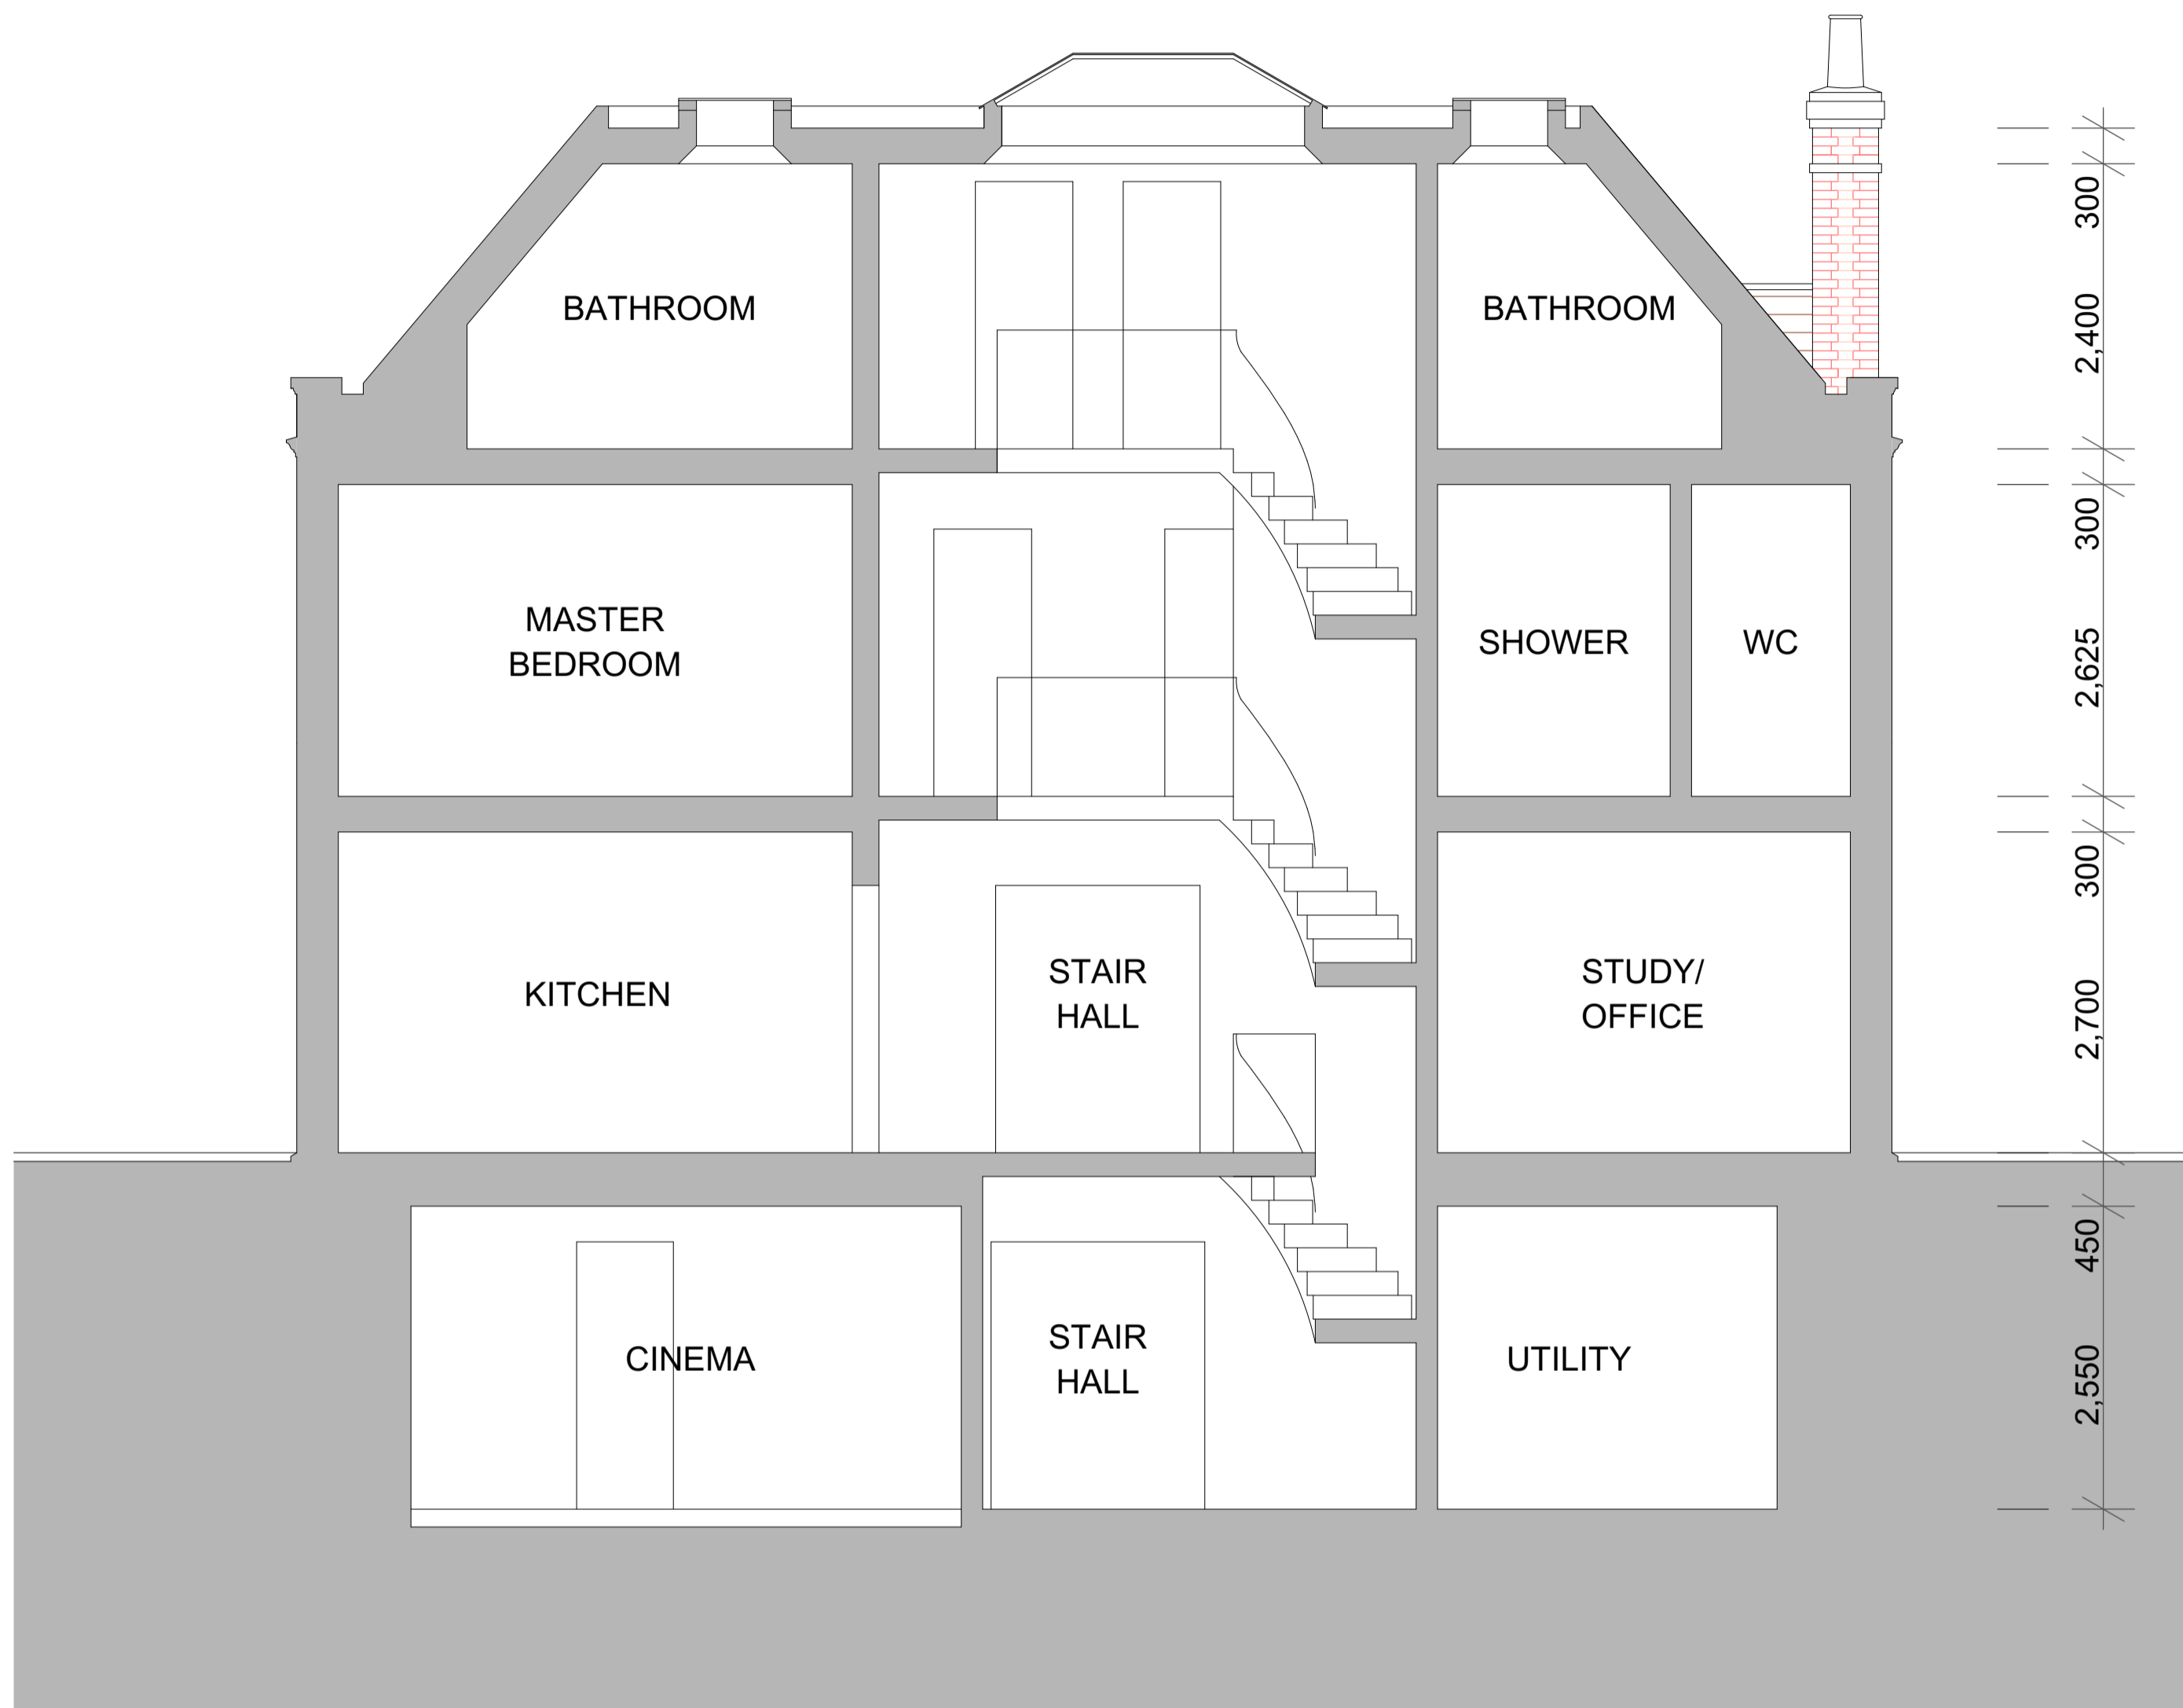



The copyright of this drawing is the property of
 SHAUN KNIGHT ARCHITECTURE LIMITED
 and may not be reproduced in any form without
 prior written consent.

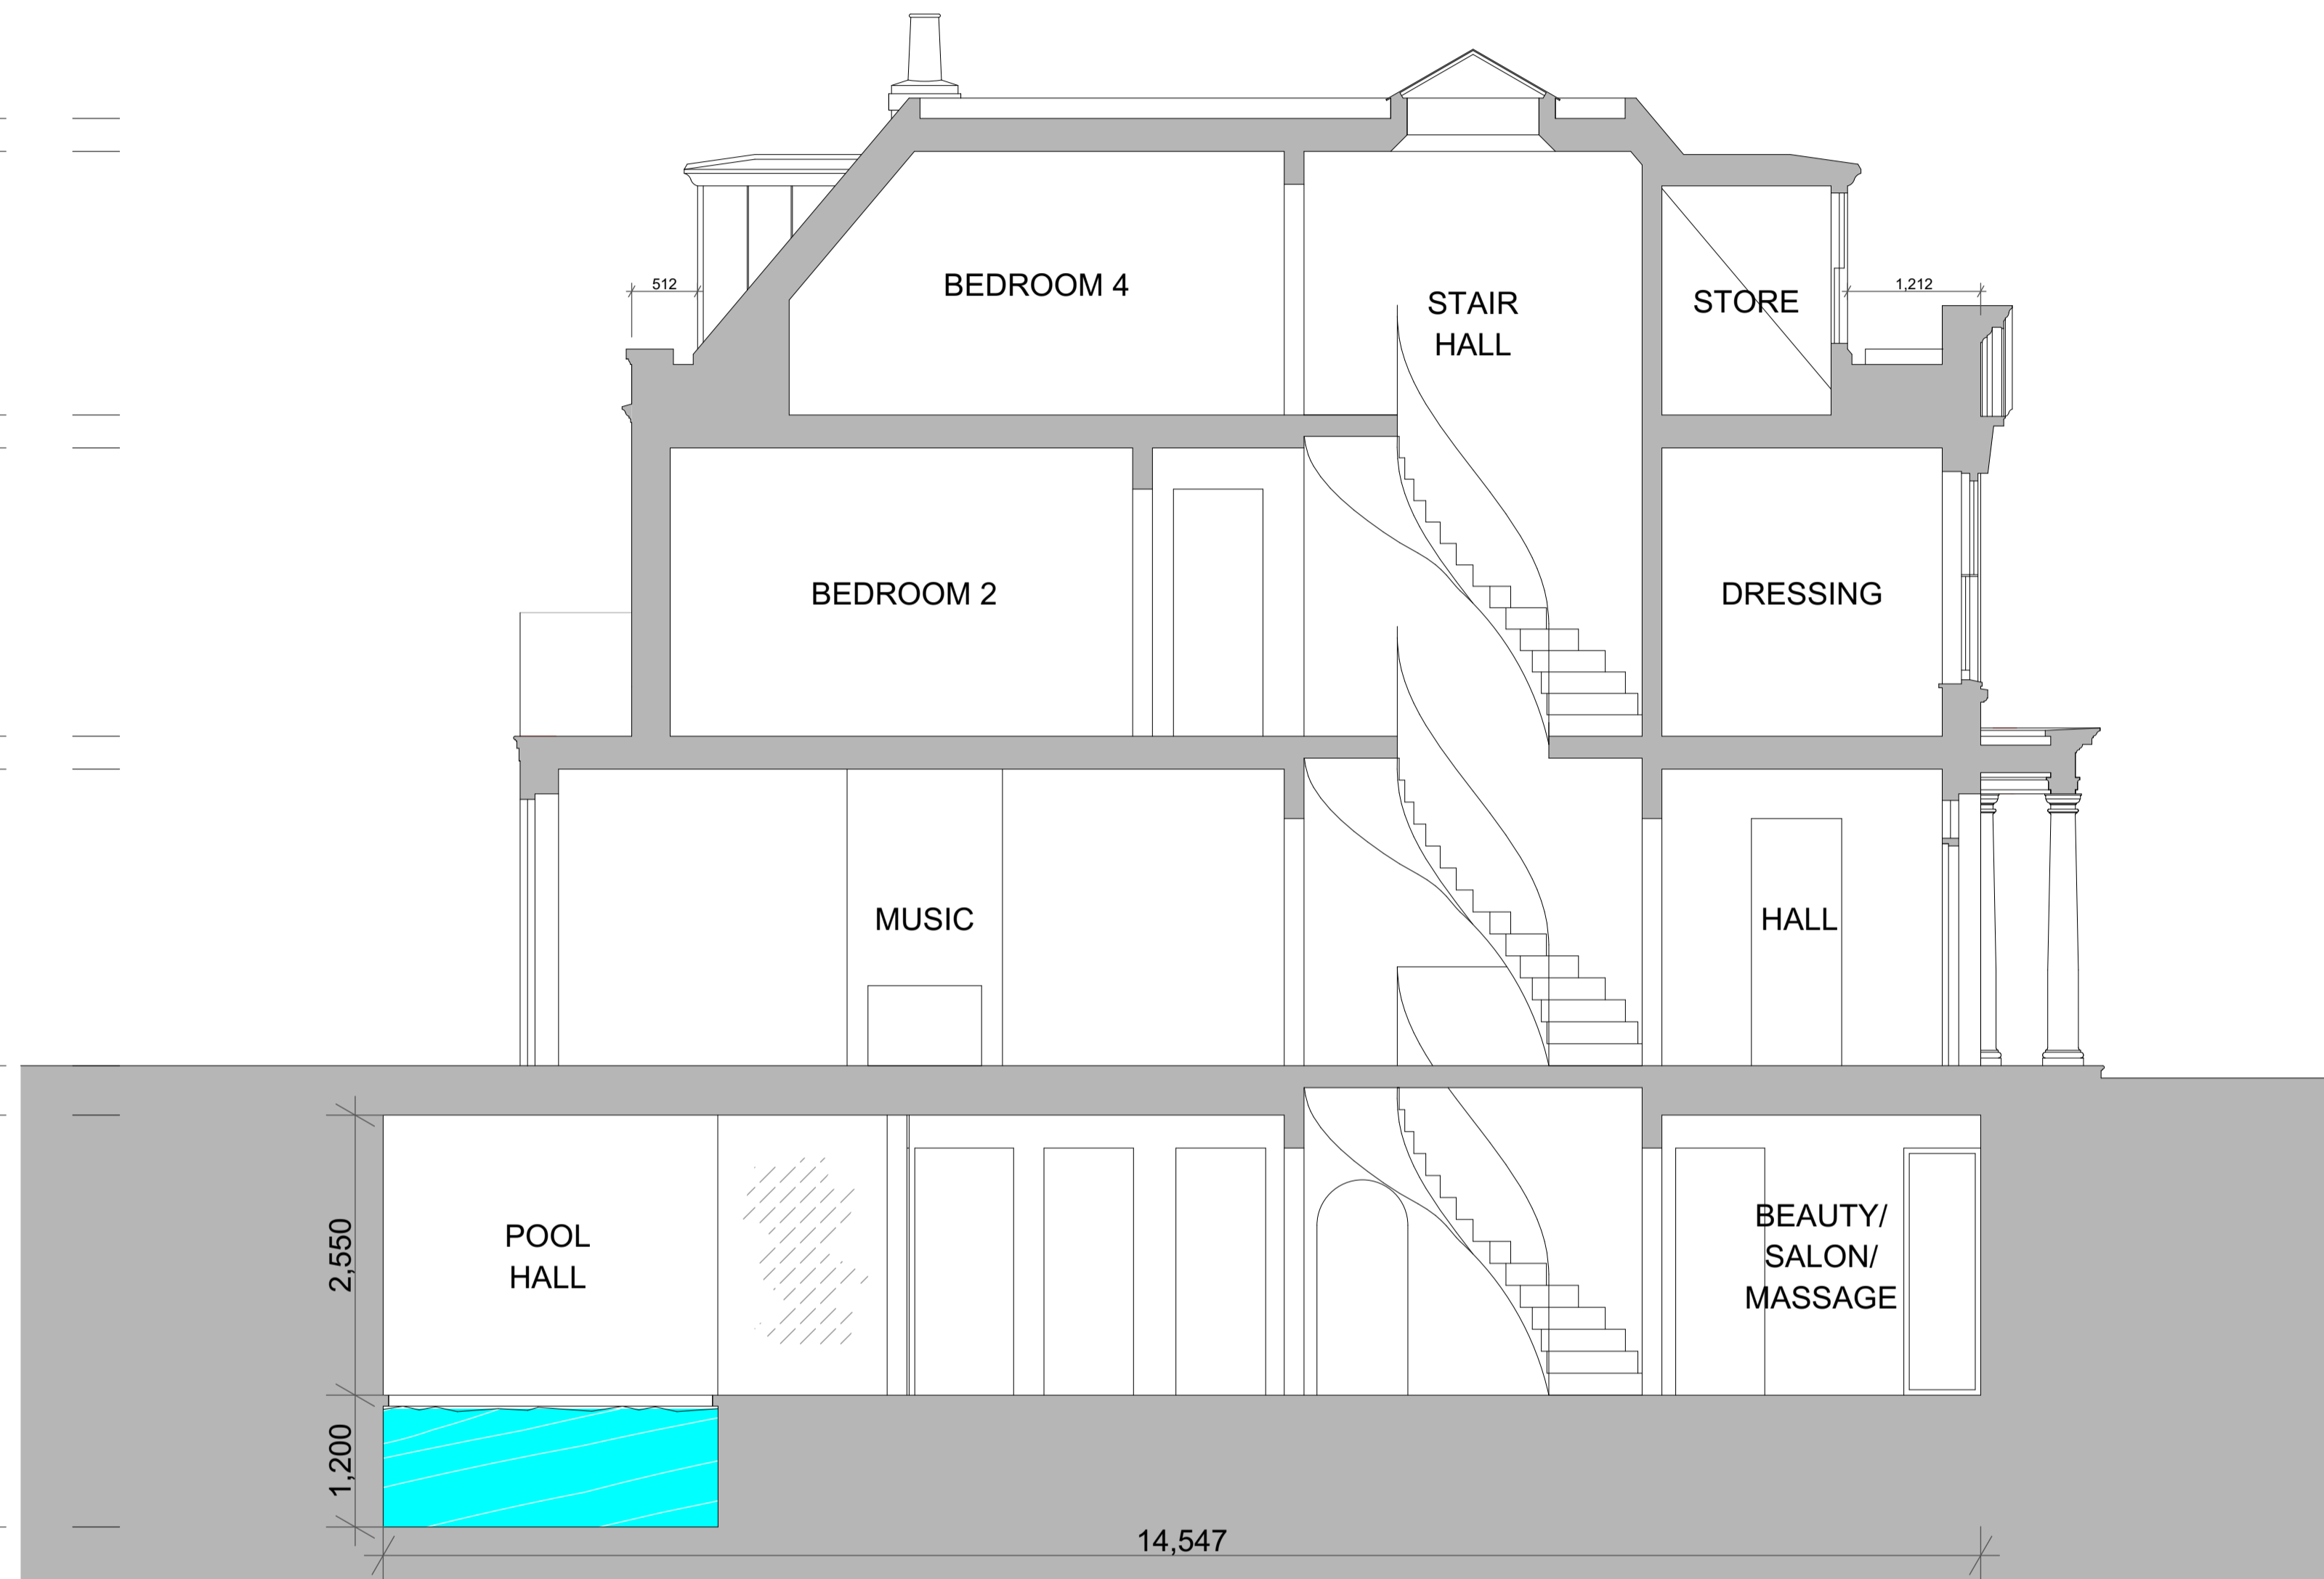

CROSS SECTION

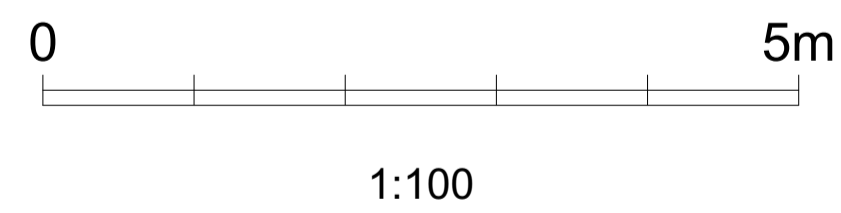

LONG SECTION

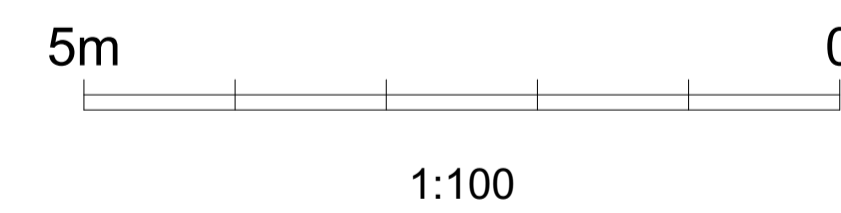

Rev A 18-02-2016 Side dormers omitted,
 dormers/eaves dimensioned,
 basement line amended



SHAUN KNIGHT
 ARCHITECTURE

40 FALCON ROAD, HAMPTON
 TW12 2RA
 07824 815 258M
 0208 287 0596T
 E: skarchitecture@hotmail.co.uk
 W: shaunknightarchitecture.com

PROJECT: LAND ADJACENT
 1 ST JOHN'S WOOD PARK

TITLE : LONG AND CROSS
 SECTIONS

Date: AUGUST 2015

Scale: 1:100 Drawn: SDK

DRAWING NUMBER: 007A