



LAZARI INVESTMENTS

Greater London House



GREATER LONDON HOUSE
Existing Layout


SITE PLAN & IMAGES

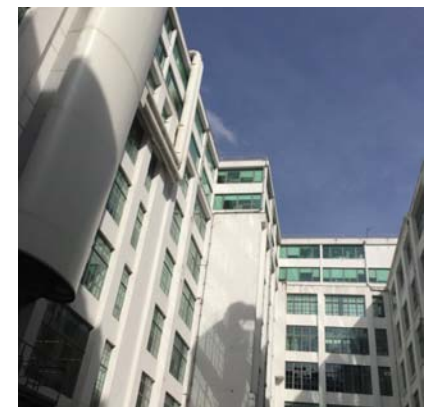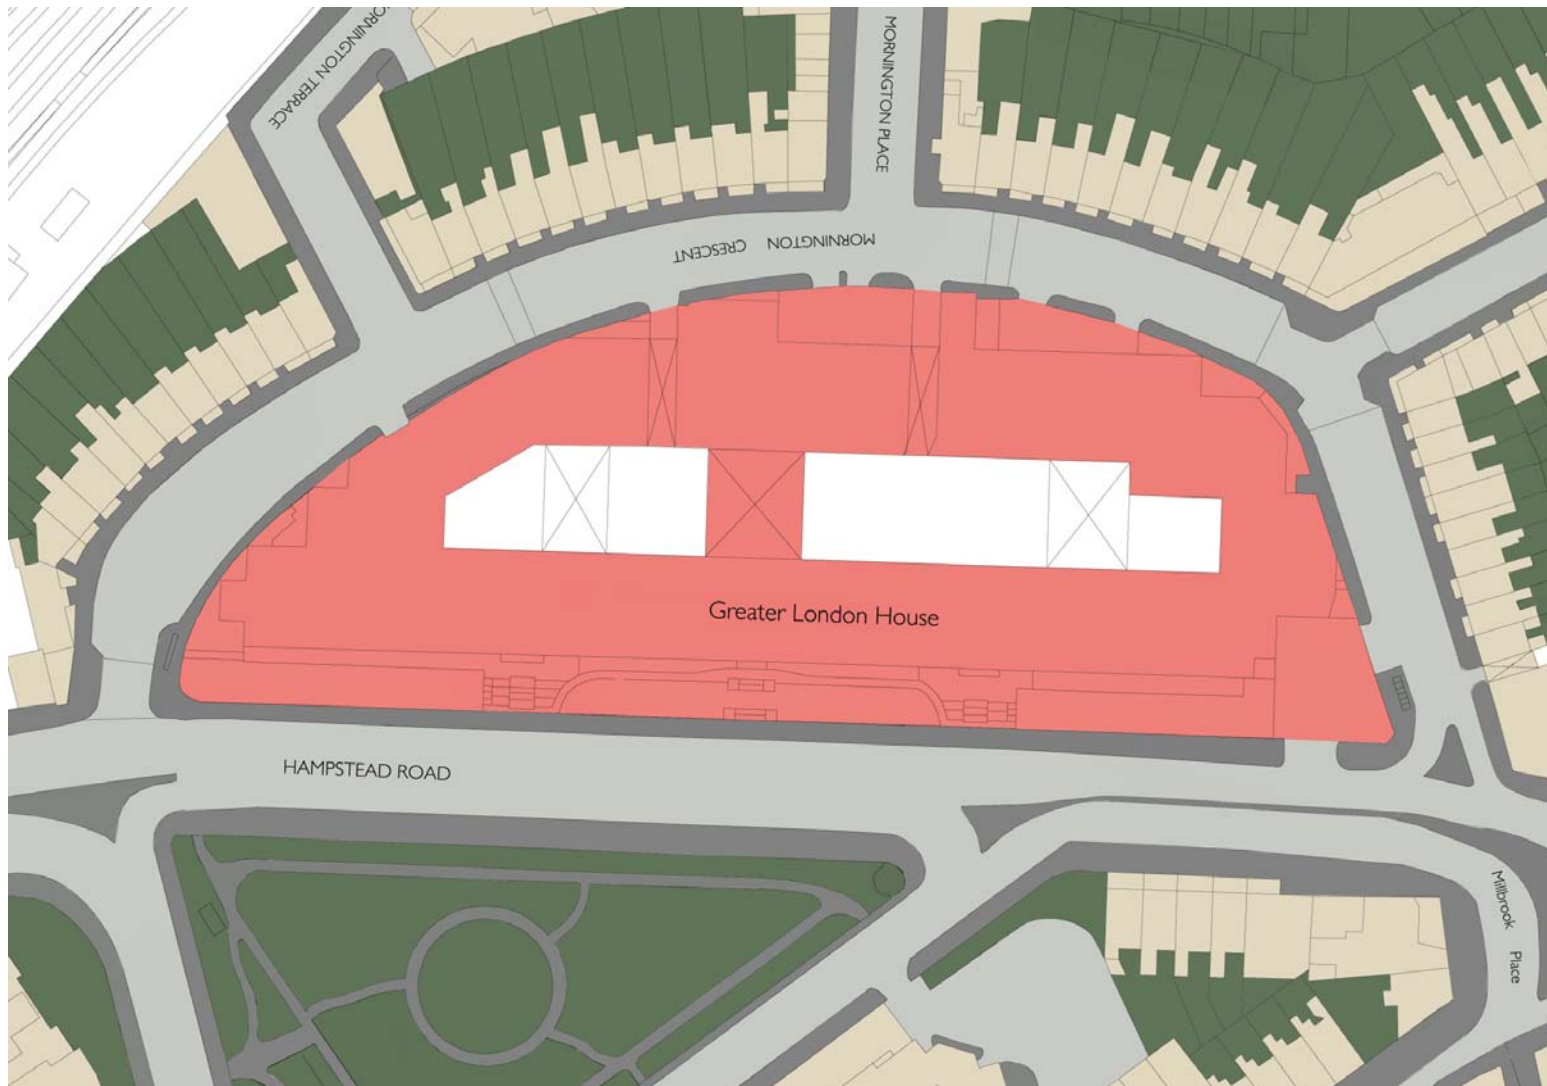




SUNSET

SUNRISE

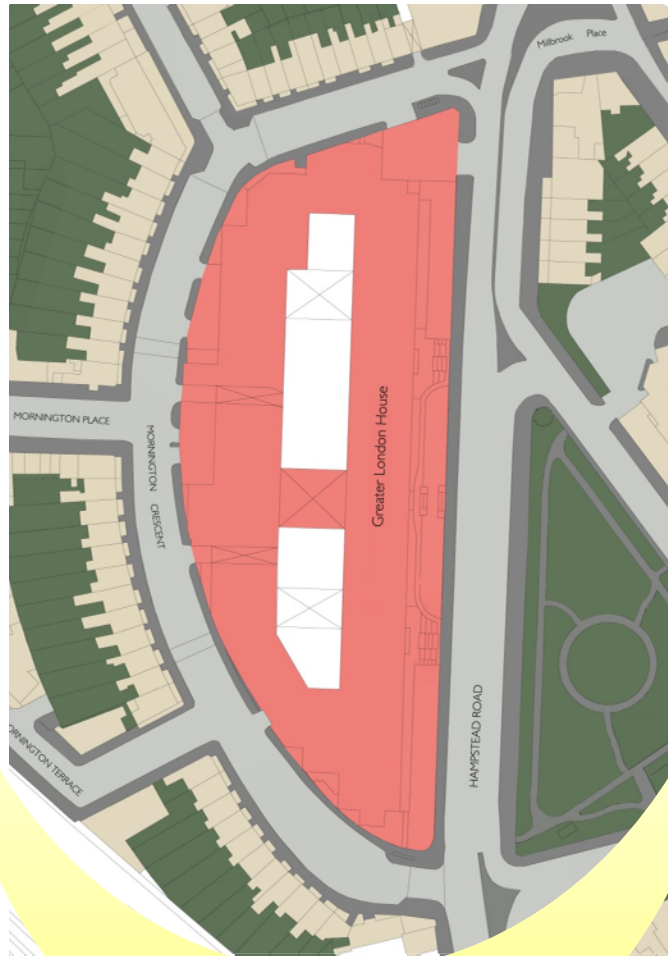


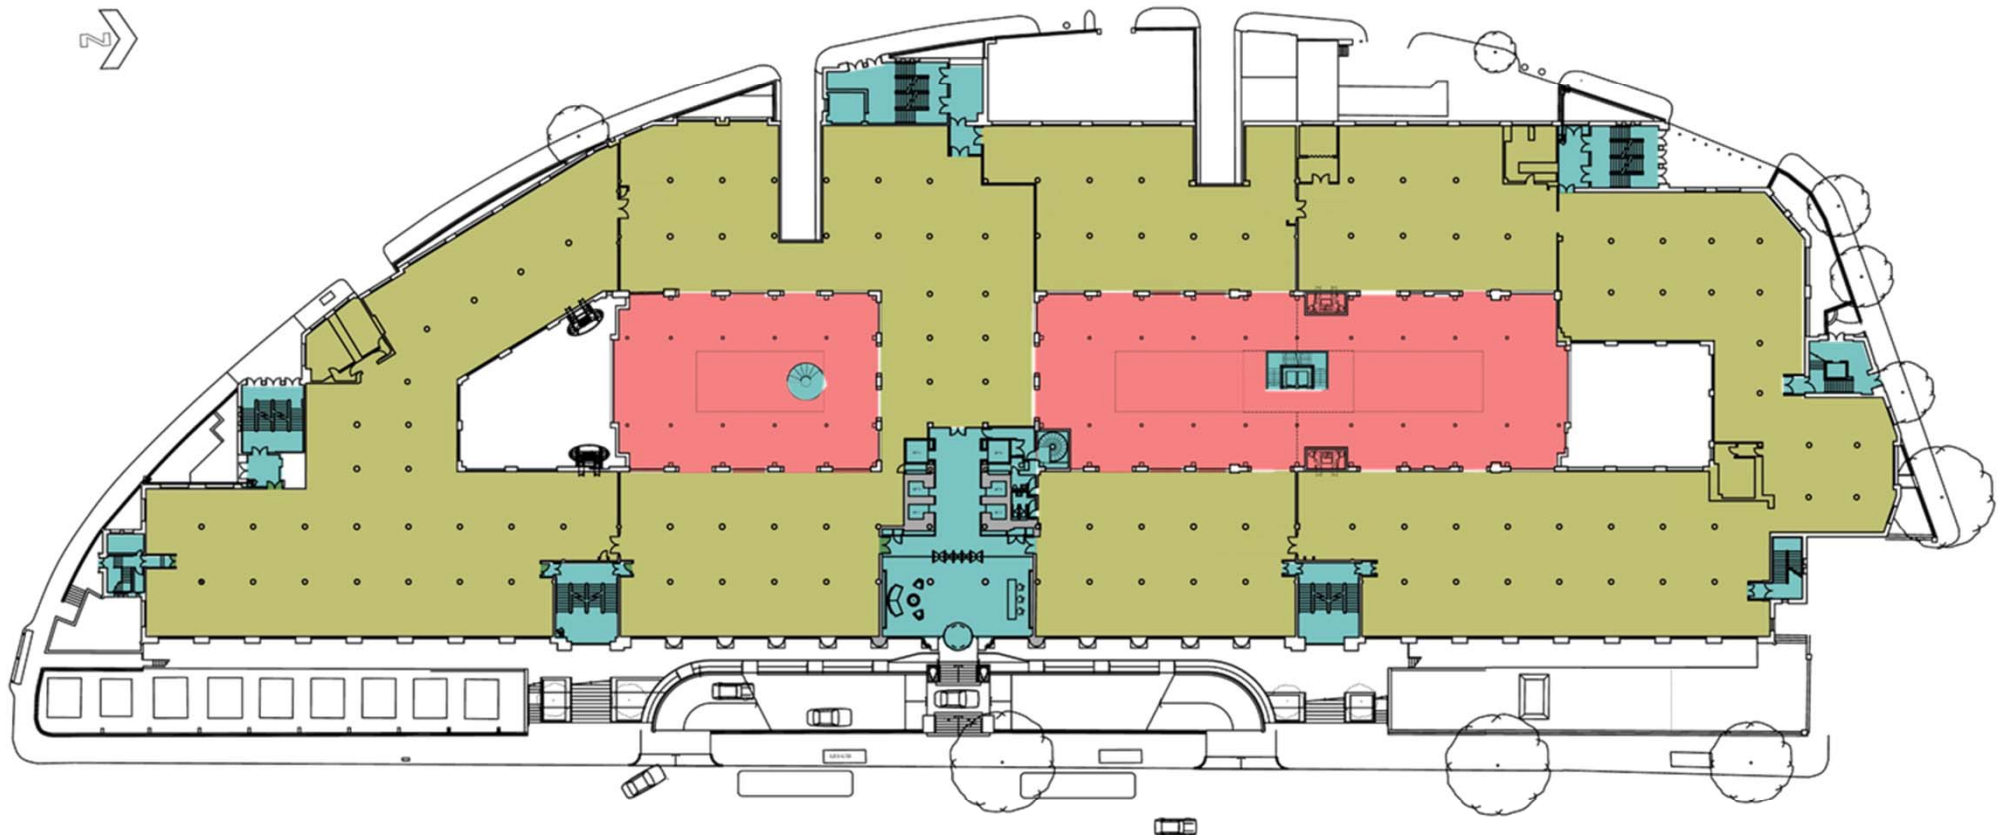

- NEW FLOOR SPACE
- CIRCULATION
- EXISTING FLOOR SPACE


TOTAL NEW GROUND FLOOR AREA

GIA 1333 SQ M / 14343 SQ FT
NIA 1285 SQ M / 13827 SQ FT

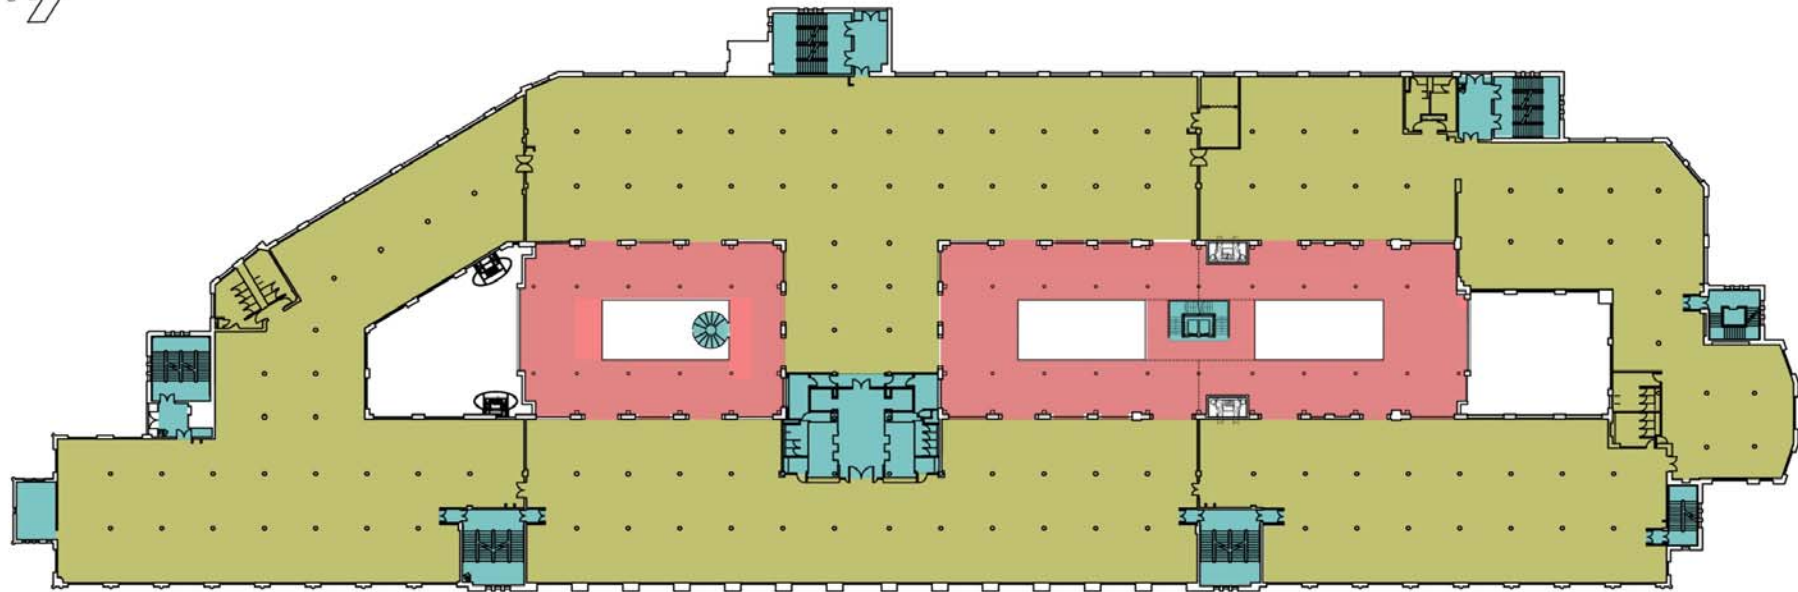

TOTAL NEW AREA PER FLOOR


GIA 1103 SQ M / 11868 SQ FT
NIA 1078 SQ M / 11599 SQ FT

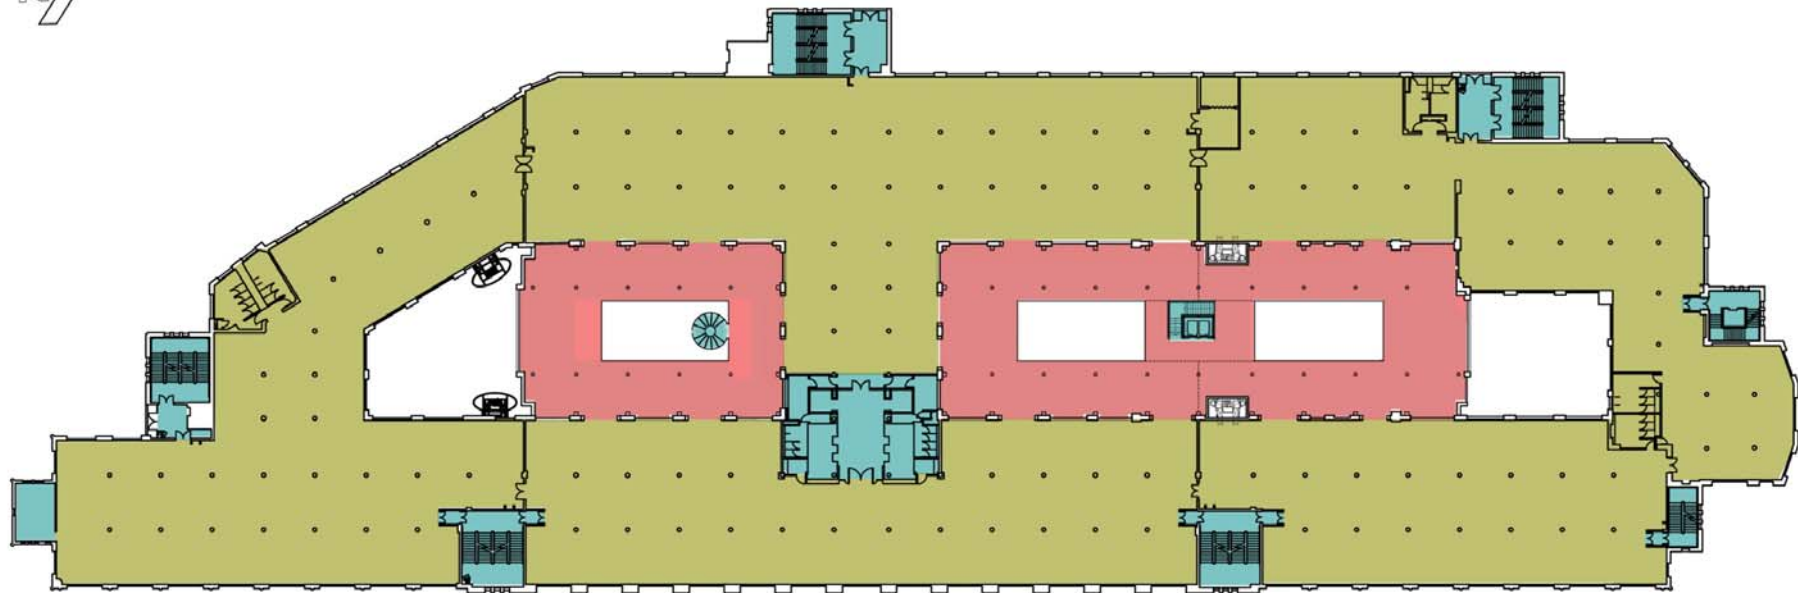

TOTAL NEW AREA PER FLOOR



GIA 1103 SQ M / 11868 SQ FT
NIA 1087 SQ M / 11620 SQ FT

Courtyard Infill - Proposed

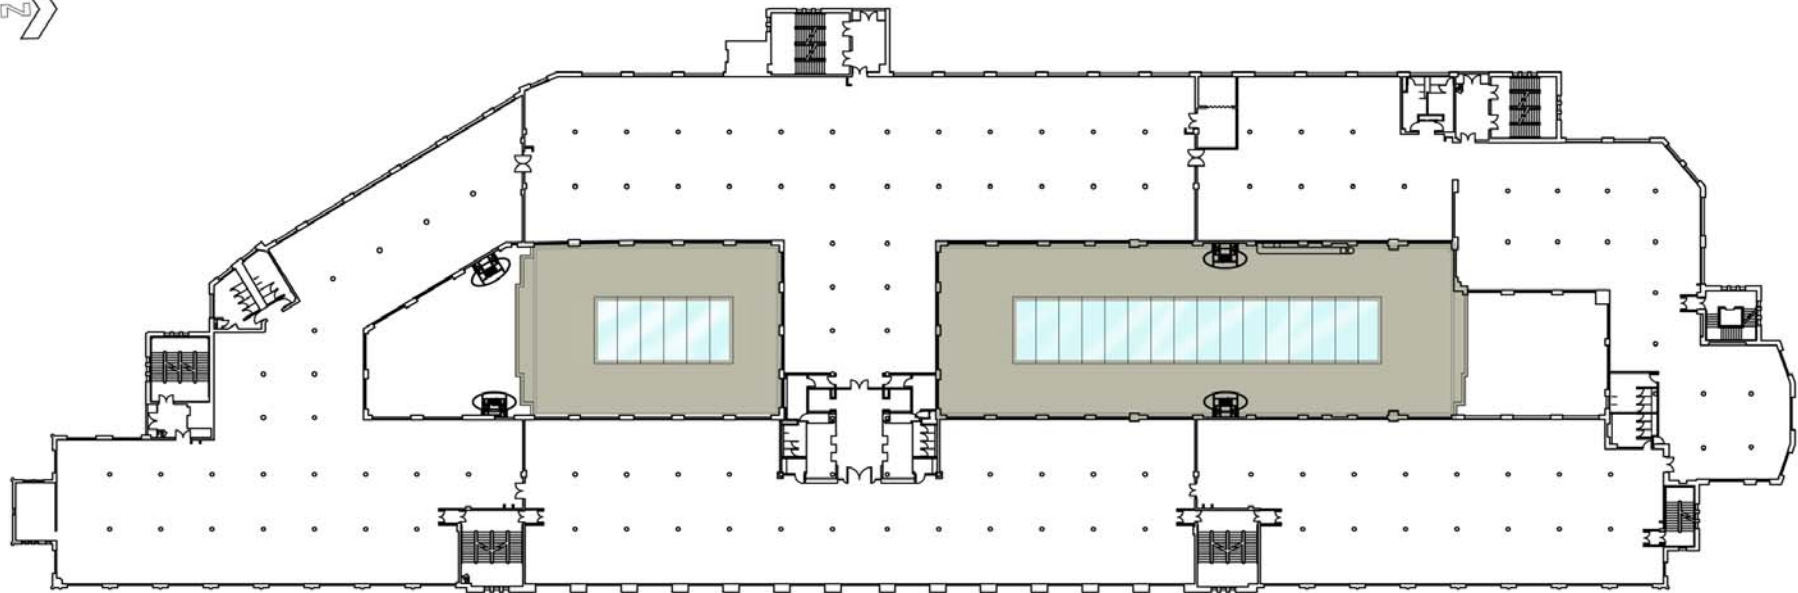

GREATER LONDON HOUSE
Courtyard Infill - Proposed

FAÇADE ELEVATIONS

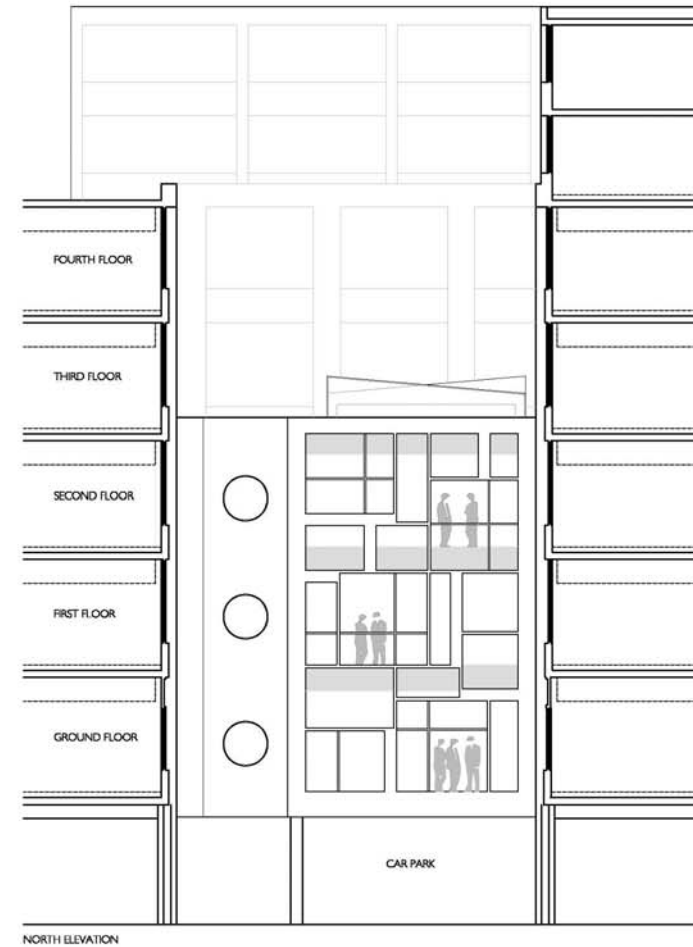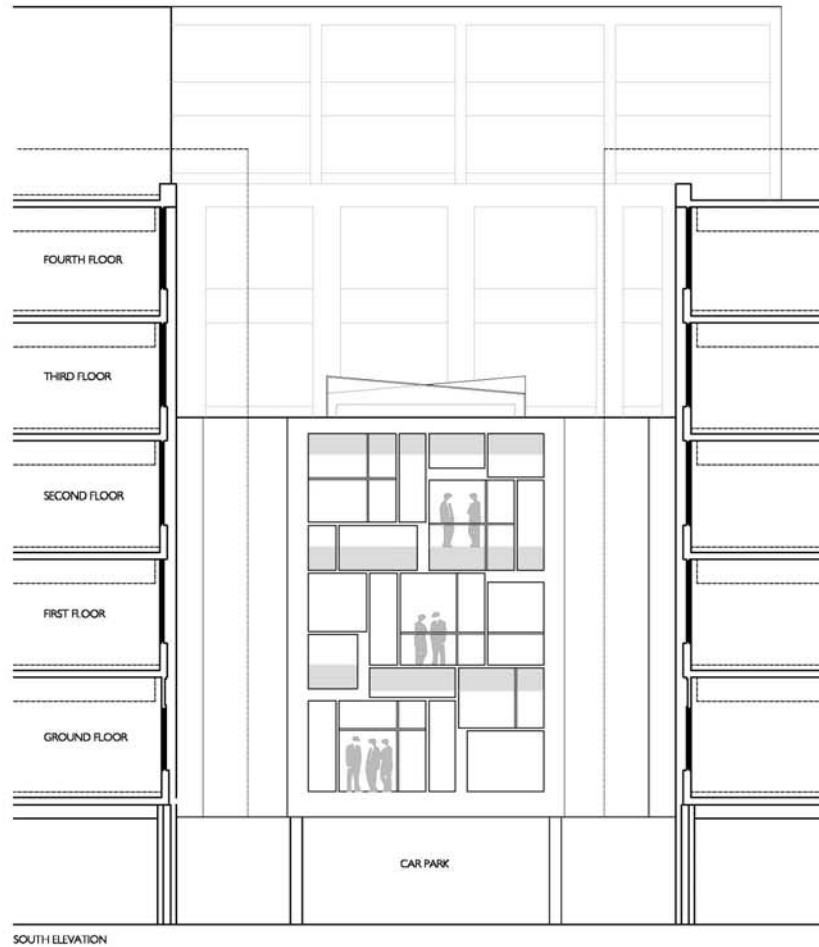


Courtyard Infill - Proposed


TOTAL NEW FLOOR AREA


GIA : 3539 SQ M / 38,079 SQ FT

NIA : 3450 SQ M / 37,122 SQ FT



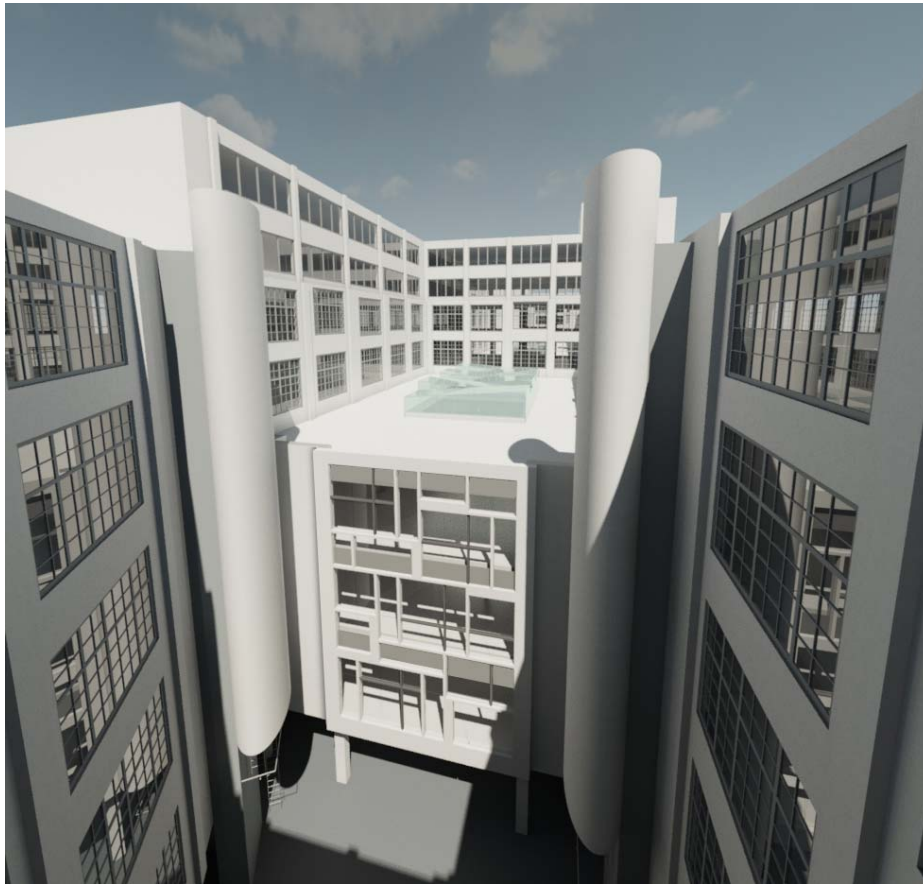

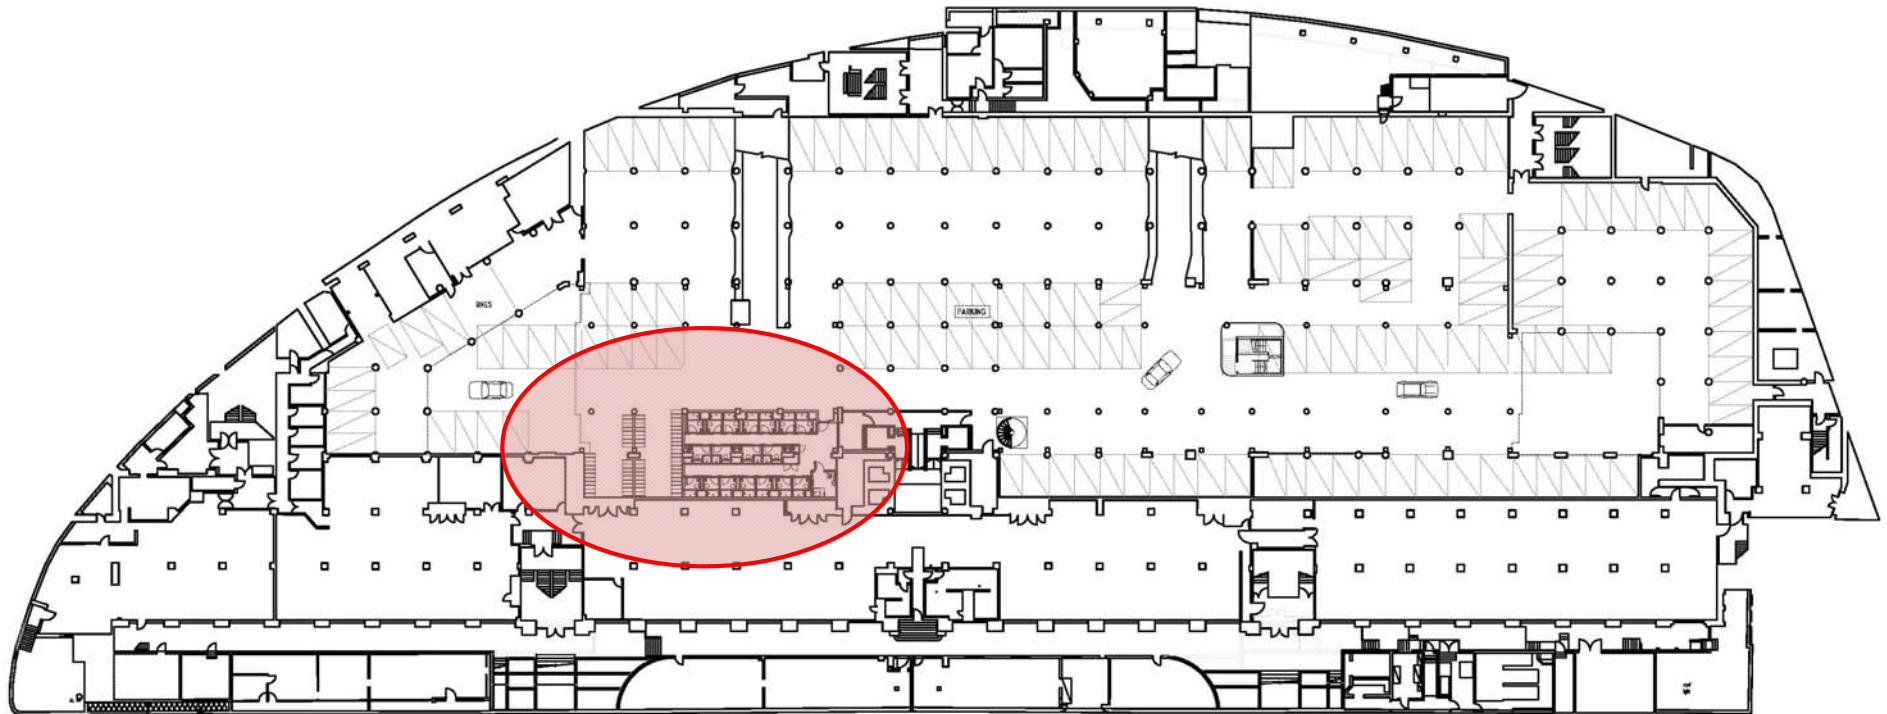

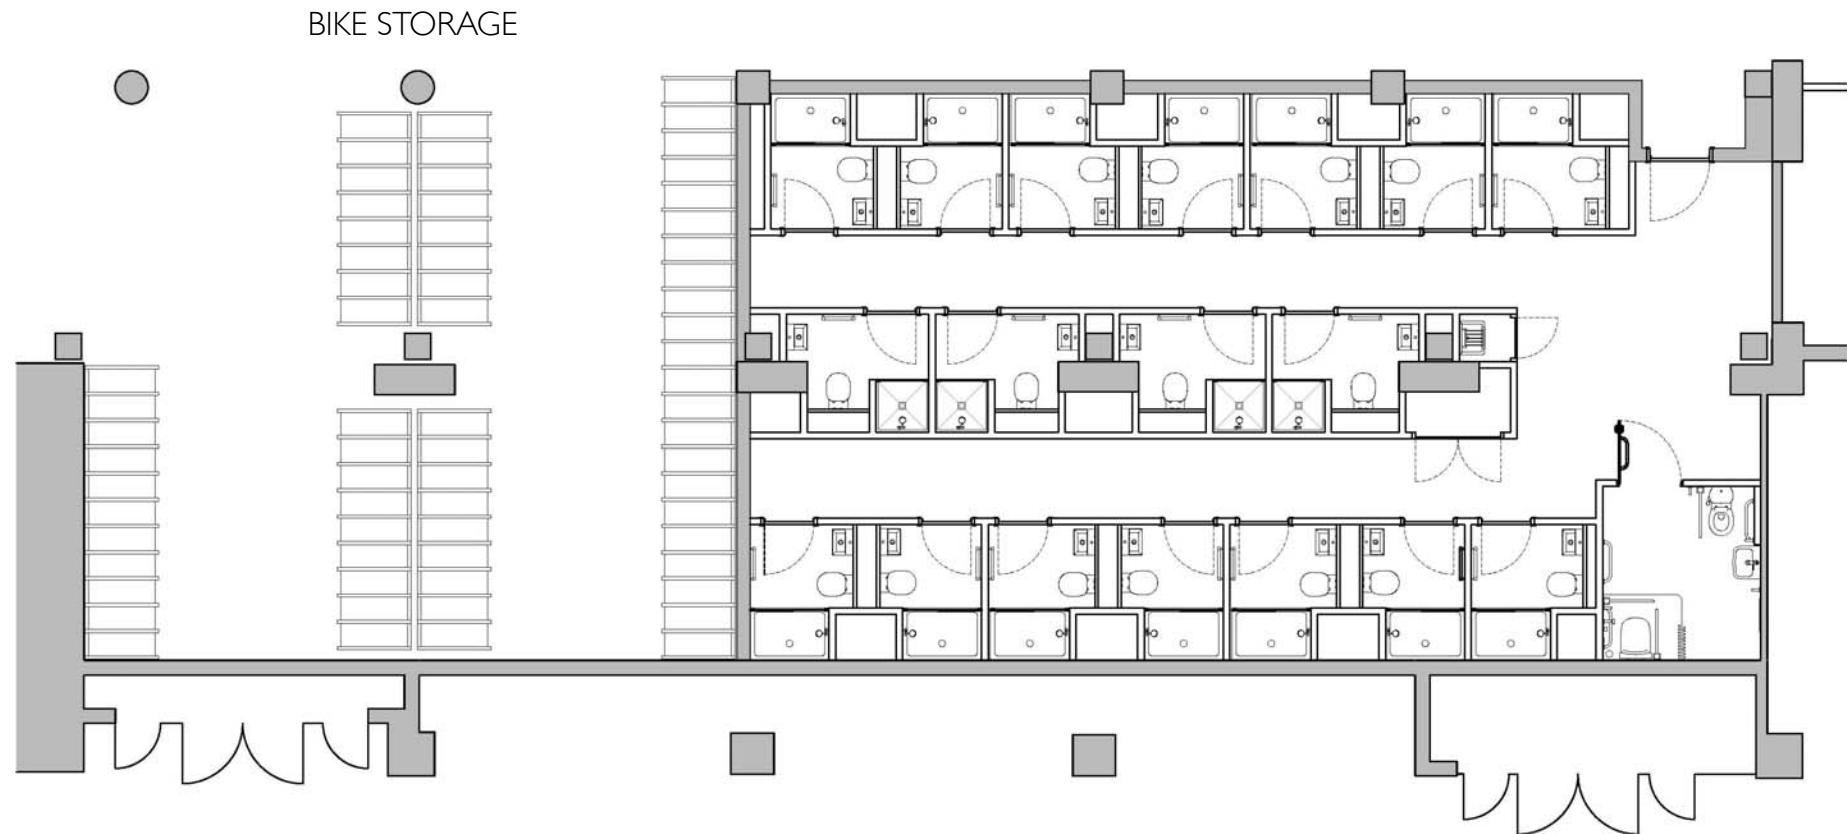

18 Wc / Showers
1 Disabled Wc / Shower