






40 Queens Grove existing plans and elevations shown in outline alongside planning permission "granted subject to conditions and a Section 106 legal agreement" on 07.08.08.
Reference: 2008/0679/P

40 Queens Grove rear extension also indicated in elevation as per planning permission granted on 26.08.05
Reference: 2005/2482/P

42 Queens Grove drawings as existing based on planning permission granted on 30.05.07
Reference: 2007/1850/P

-  Existing Structure
-  Proposed Blockwork
-  Proposed Demolitions
-  Adjoining Buildings

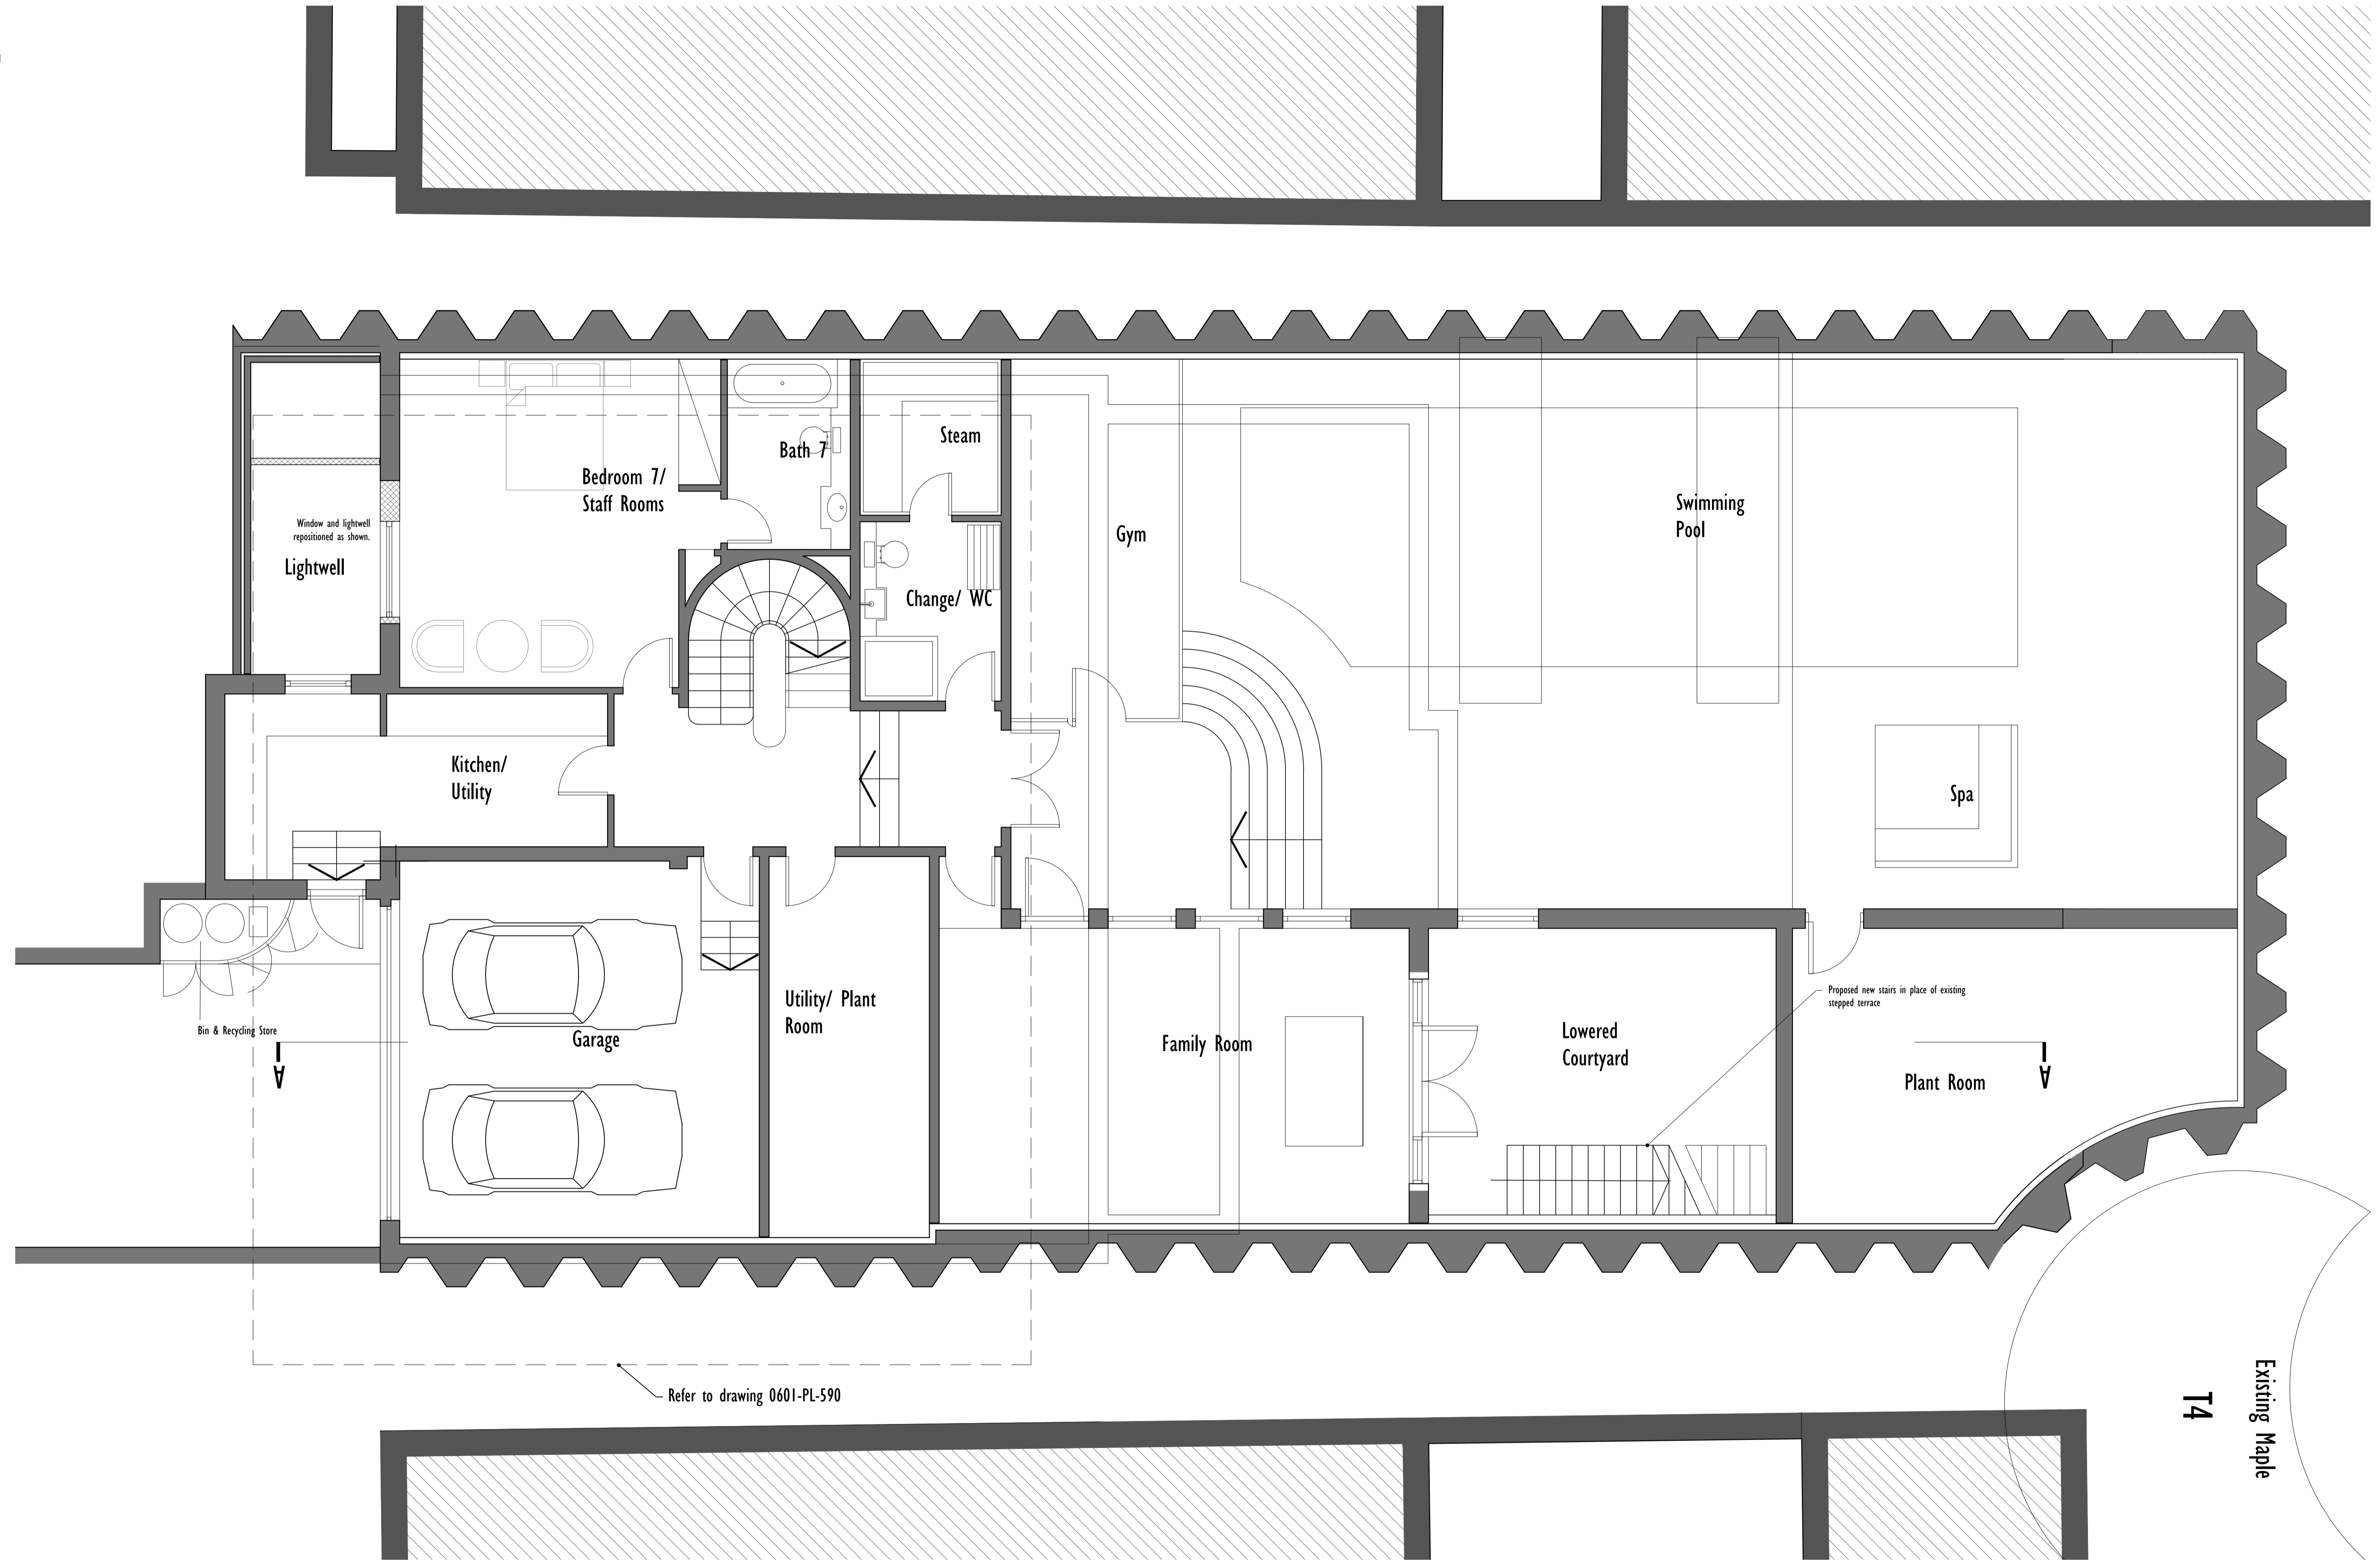

APPROVED LOWER GROUND FLOOR LAYOUT

SCALE: 1:50 @A1

w o l f f
A R C H I T E C T S

16 lambton place
n o t t i n g h i l l
l o n d o n w 1 1 2 s h
t e l 0 2 0 7 2 2 9 3 1 2 5
f a x 0 2 0 7 2 2 9 3 2 5 7
i n f o @ w o l f f a r c h i t e c t s . c o . u k

NOTES:
This drawing is protected under Copyright and at no time should any portion of this drawing be reproduced or copied without the permission of the Architect. (Design Copyright Act 1988)
This drawings must not be used for purposes other than that for which it is provided. It is supplied without liability for any errors or omissions.
Do not scale from this drawing, all dimensions to be checked on site. All drawings subject to Statutory Authority Approval.

NO.	REV.
0	First Issue
A	Revised following client request
B	Updated following request to include lighting
C	Notation Added

date:
15.02.10
02.02.12
02.05.12
18.12.15

NO.	REV.	date:

PLANNING

status:	project:	date:	scale:	date:	drawg. no.:	drawing title:
PLANNING	41 Queen's Grove, St Johns Wood, London, NW8 6HH	15.02.10	1:50 @A1		0601-PL-576	Proposed Plans: Lower Ground Floor Layout

NO.	REV.	date: