


- NOTES:
- All proposed podium finished levels use the top of structural slab as datum
  - Refer to Hard Landscape Materials Schedule for specification of site furniture and other hard landscape elements
  - Refer to Hard Landscape Materials Schedule for specification of paving unit dimensions, finishes
  - All construction details to Engineer's drawings and specification
  - Construction levels to Engineer's drawings and specification
  - Drainage and waterproofing to Engineer's drawings and specification
  - For soiling and planting information refer to soft landscape specification
  - Building FFLs provided by architect.

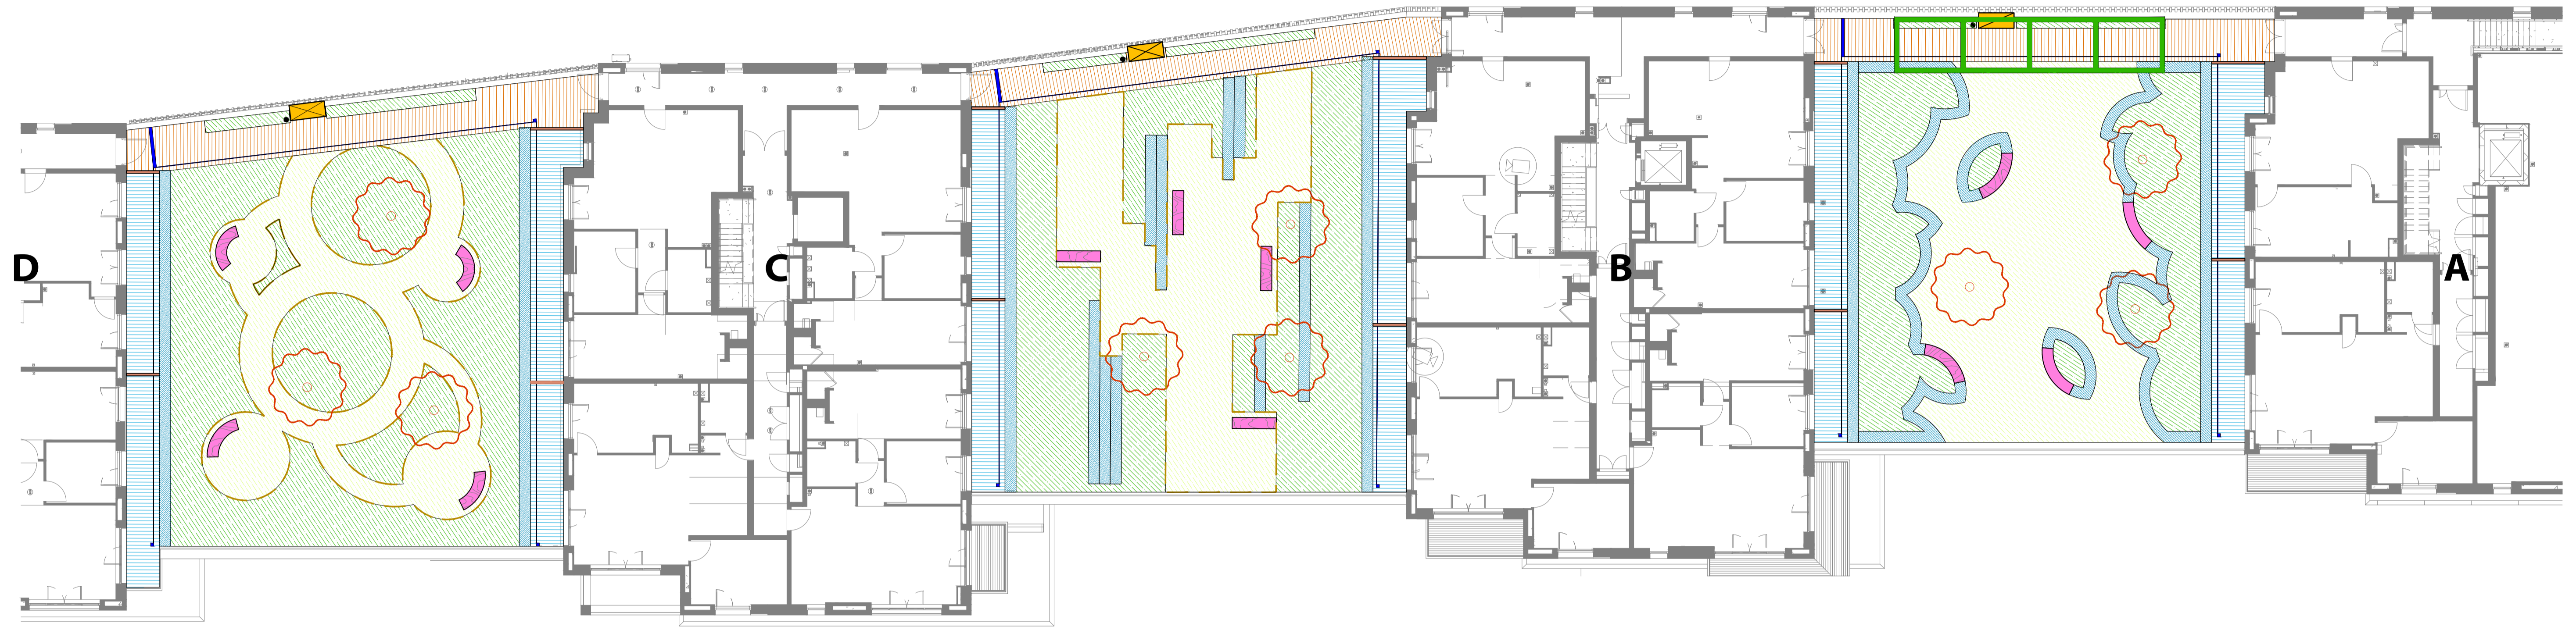

LEGEND

WALLS/FENCES (refer to 8167N-SH-SP01 'Hard Materials Schedule')

 Type E6-1 hardwood fence

PAVING (refer to 8167N-SH-SP01 'Hard Materials Schedule')

 Type P5-3 Granite Paving

 Type P4-1 Clay Pavers


FURNITURE (refer to 8167N-SH-SP01 'Hard Materials Schedule')

 Type F11 hardwood bench


 Type PF5 toolstore

 Type E7-2 pergola

DRAINAGE (refer to 8167N-SH-SP01 'Hard Materials Schedule') N.B. surface appearance only, drainage to engineer's specification

 Type DR-1 slotted channel drain with integrated gulleys

SOFT LANDSCAPE (refer to 8167N-SH-SP02 'Soft Landscape Specification')

 Type H1 Hedge preformed hedging (height varies, refer to planting plan)

 Type S1 Planting shrub and herbaceous

 Type L1 Amenity Lawn Turf

 Type K2 Retaining edge

 Type T3 Standard Tree 30-35cm girth

