



01 PROPOSED SECTION A-A
1:50

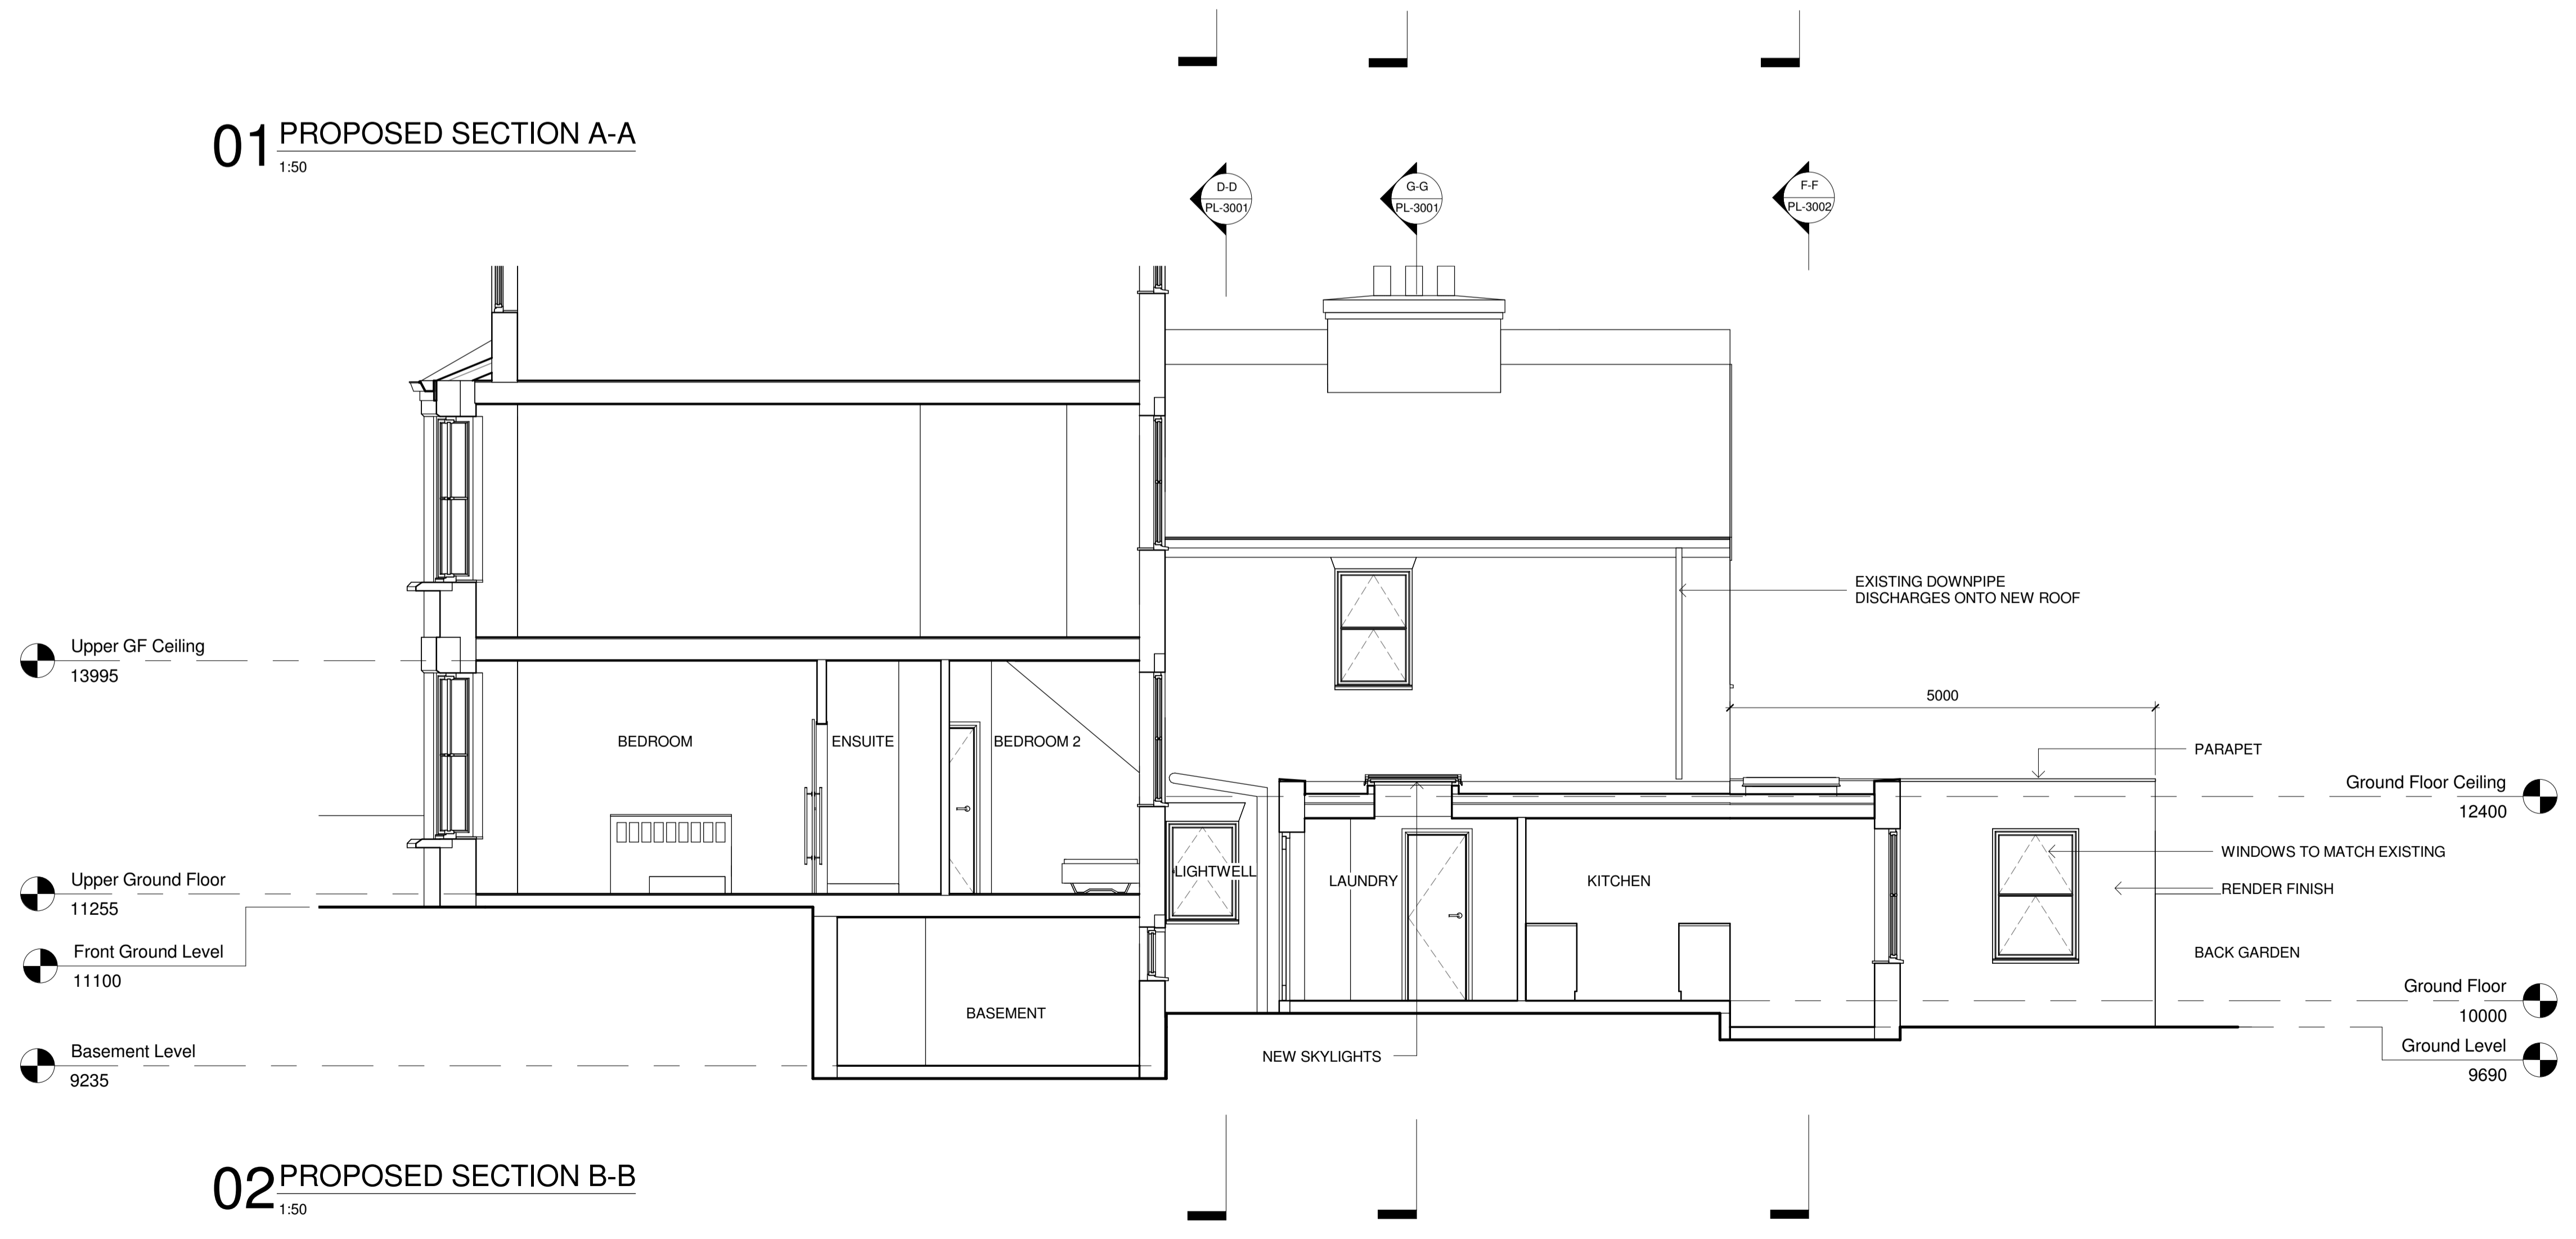

02 PROPOSED SECTION B-B
1:50

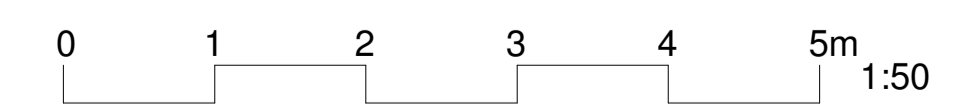

| Rev | Date | Description of Revision | CC | GF | Appr |
|-----|------------|-------------------------|----|----|------|
| 00 | 18.02.2015 | FOR PLANNING | | | |

Graham Ford Architects
 Britannia House
 11 Glenthorne Road
 London W6 0LH
 +44 (0)208 748 2024
 +44 (0)7949495261
 graham@grahamfordarchitects.com

Project
 140A IVERSON ROAD
 NW6 2HH

Drawing Title
 PROPOSED SECTIONS

| | | | |
|----------------|---------|----------|------|
| Designer | G.F. | Signed | Date |
| Drawn | | Signed | Date |
| Checked | G.F. | Signed | Date |
| Approved | | Signed | Date |
| Scale(s) | 1:50@A1 | 1:100@A3 | |
| Drawing Number | PL-3000 | Revision | 00 |