



Dimensions to be verified on site.
 Figured dimensions to take preference to those scaled.

This Drawing is the property of CHARLES FUNKE ASSOCIATES.
 Copyright is reserved by them and the drawing is issued on the condition that it is not copied, reproduced, retained or disclosed to any unauthorised person, either wholly or in part without the consent in writing of Charles Funke Associates.

1st Floor 79-81 High Street Godalming Surrey GU7 1AW
 Telephone: (01483) 426 890. Fax: (01483) 869 920.
 e-mail mail@charlesfunke.com web: www.charlesfunke.com

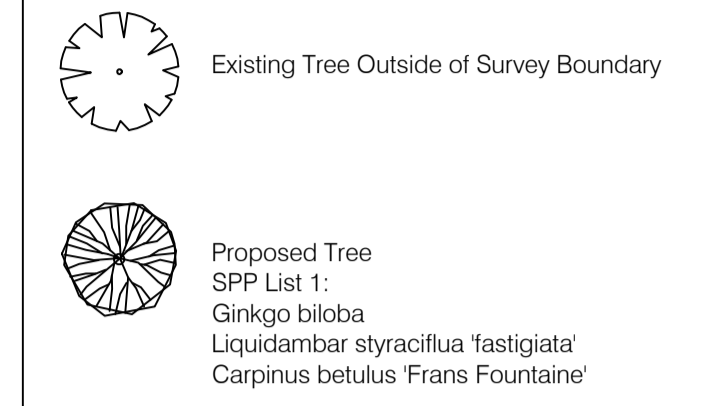


NOTE:
 Please refer to Tree Replacement Strategy document 811-003 and Tree Pit Detail 811_LAN_DET_001.
 Final specie selection to be agreed with the Local Authority.

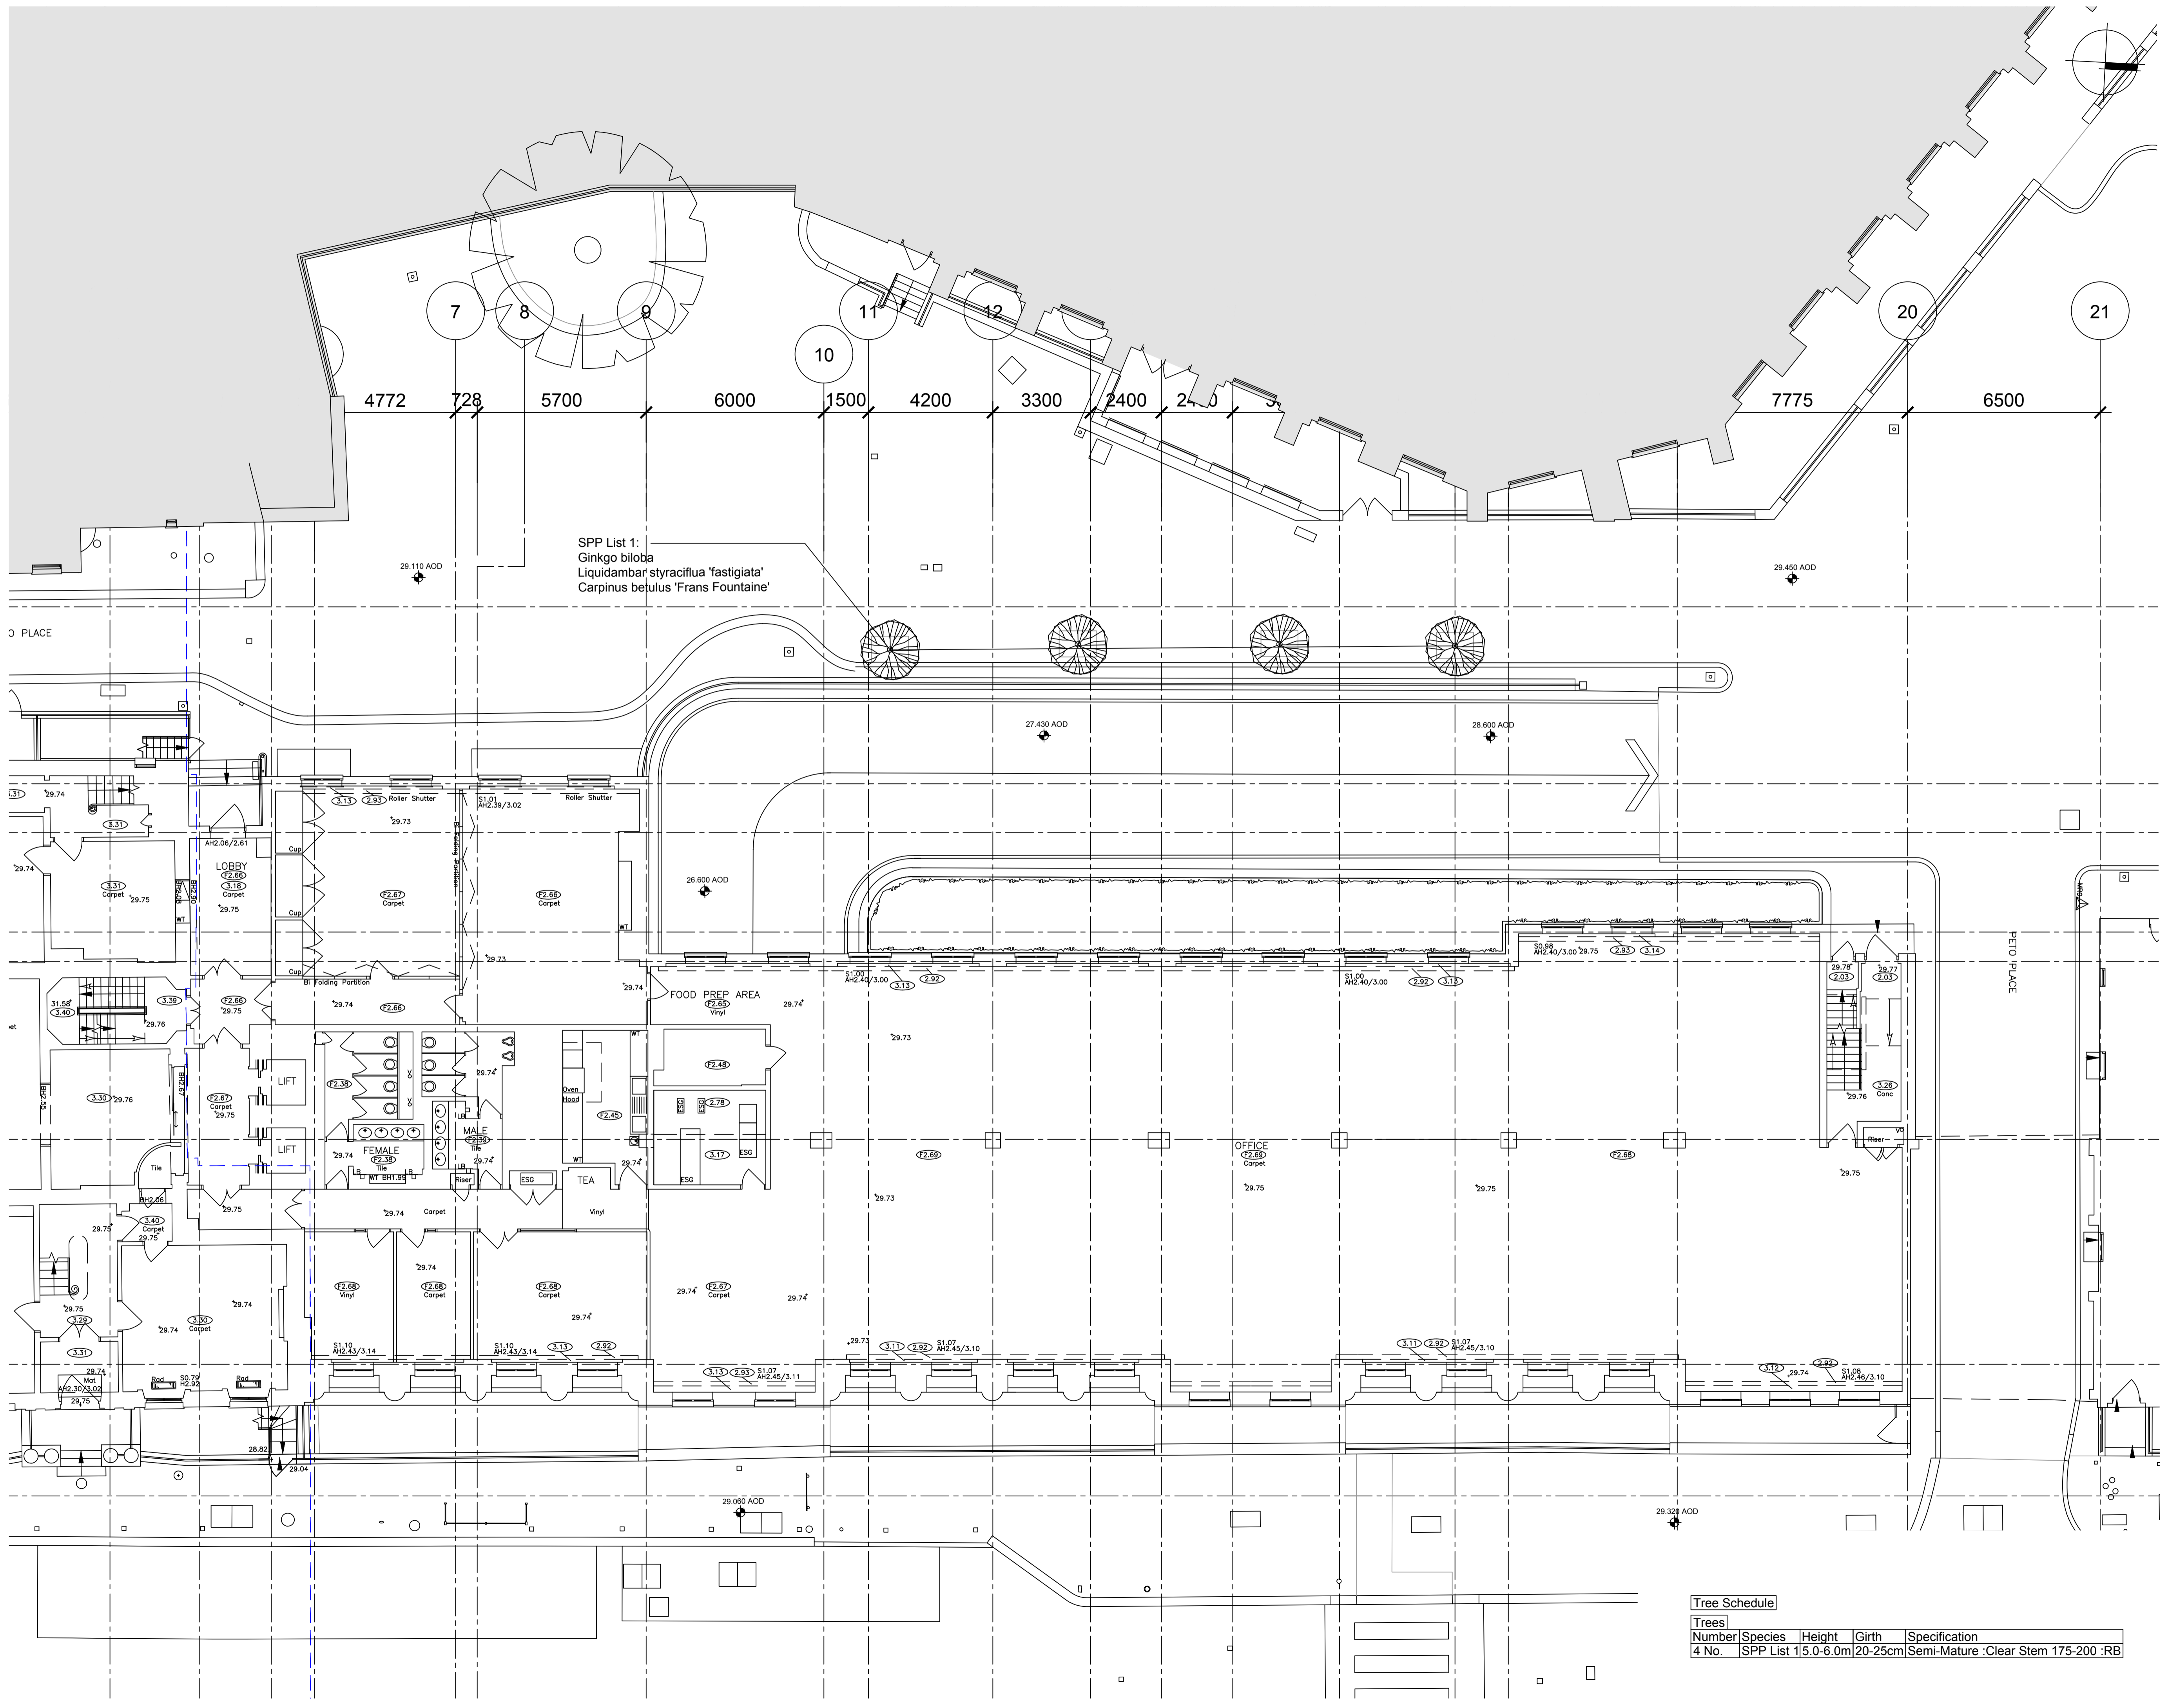

SPP List 1:
 Ginkgo biloba
 Liquidambar styraciflua 'fastigiata'
 Carpinus betulus 'Frans Fontaine'

Tree Schedule					
Trees	Number	Species	Height	Girth	Specification
	4 No.	SPP List 1	15.0-6.0m	20-25cm	Semi-Mature : Clear Stem 175-200 : RB

REVISION	DATE
CHARLES FUNKE ASSOCIATES  CHARTERED LANDSCAPE ARCHITECTS <small>Telephone: (01483) 426890 Fax: (01483) 869920 e-mail: mail@charlesfunke.com</small>	
CLIENT	
WHICH?	
PROJECT	
WHICH? HQ	
DRAWING TITLE	
TREE PROPOSAL PLAN	
DRAWING STATUS	
INFORMATION	
COMP. FILE NAME	
811_LAN_PLN_002 - Tree Proposal Plan	
DRAWN BY	CHECKED BY
CFA	DR
SCALE	DATE
1:100 @ A1	SEPTEMBER 2015
DRAWING NO.	REVISION
811_LAN_PLN_002	0