



NOTES:

FLAT ROOF

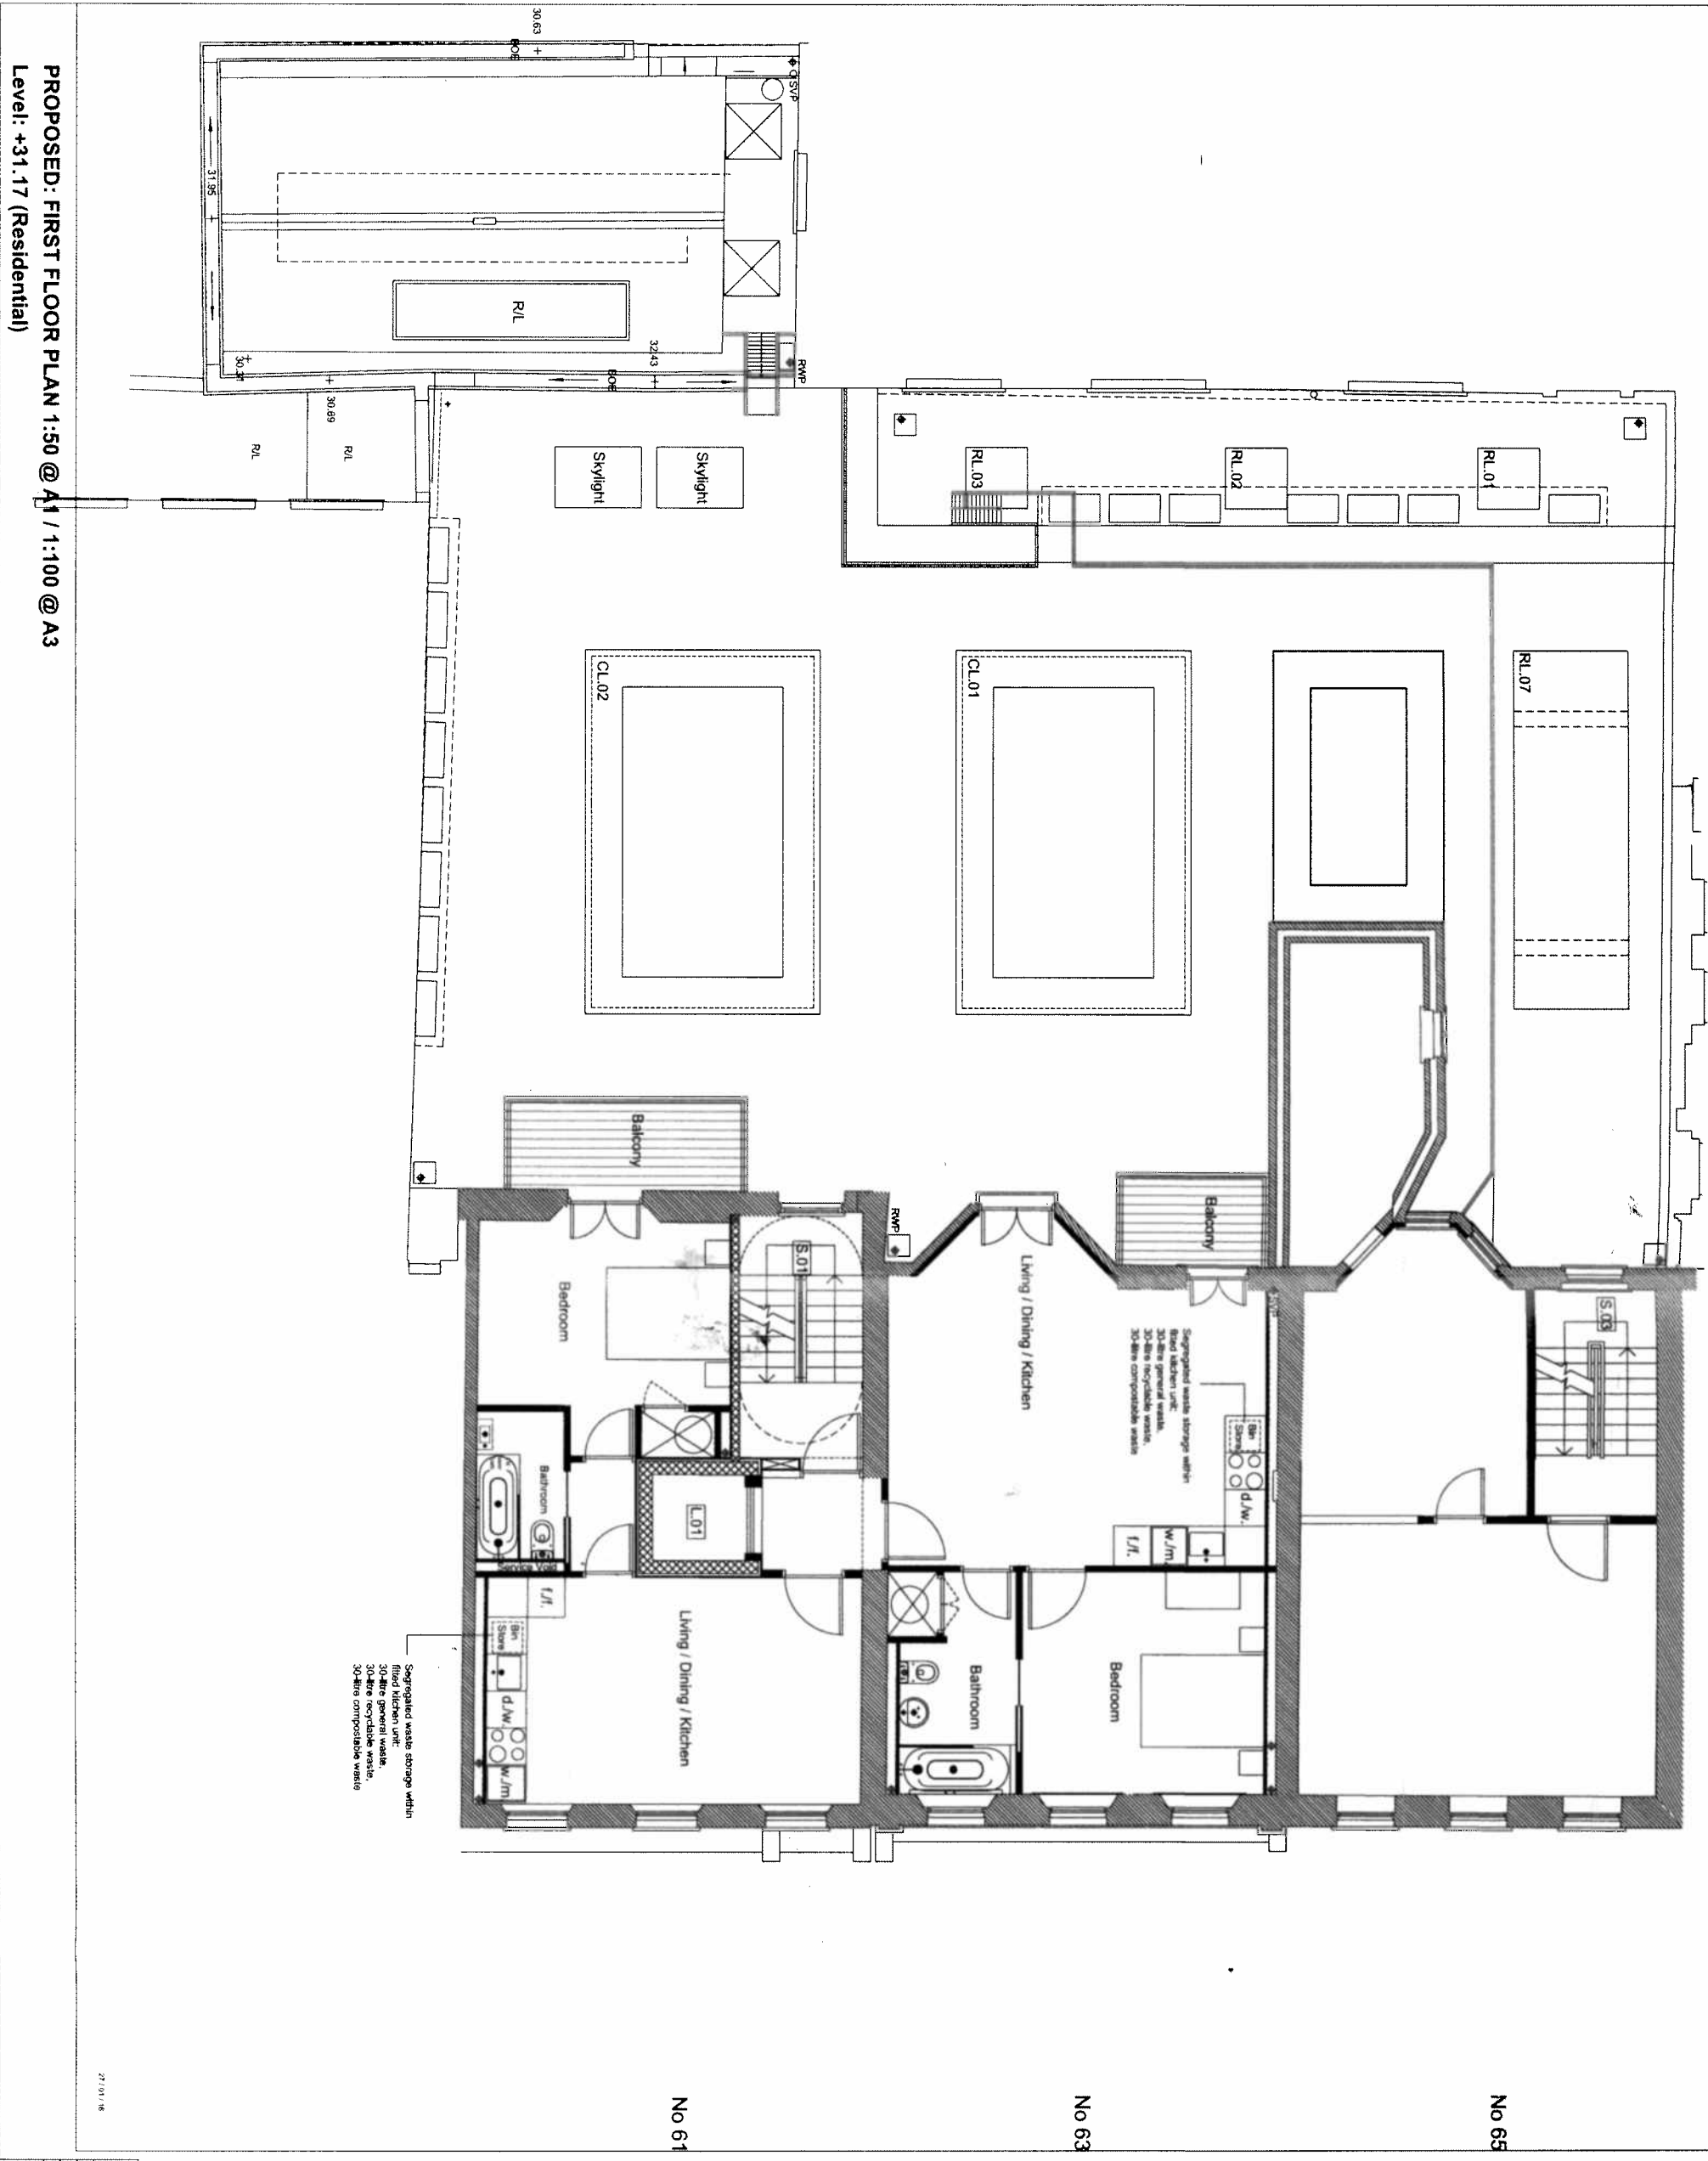

PROPOSED: FIRST FLOOR PLAN 1:50 @ A1 / 1:100 @ A3
 Level: +31.17 (Residential)

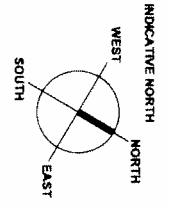

