
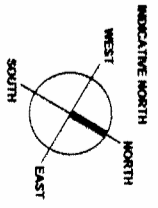
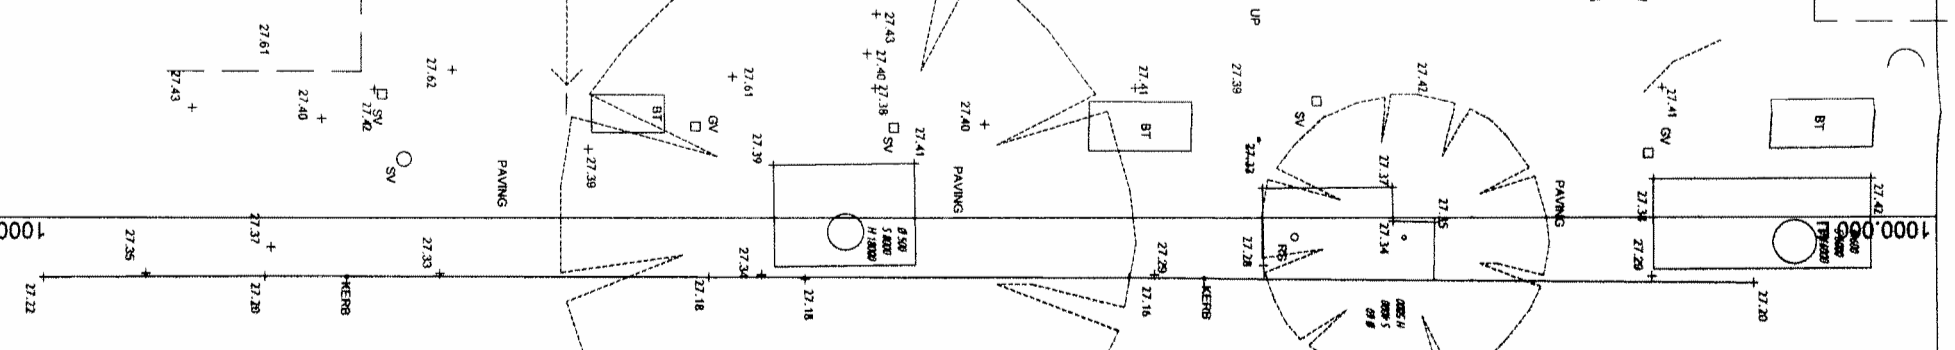


1030.000 E

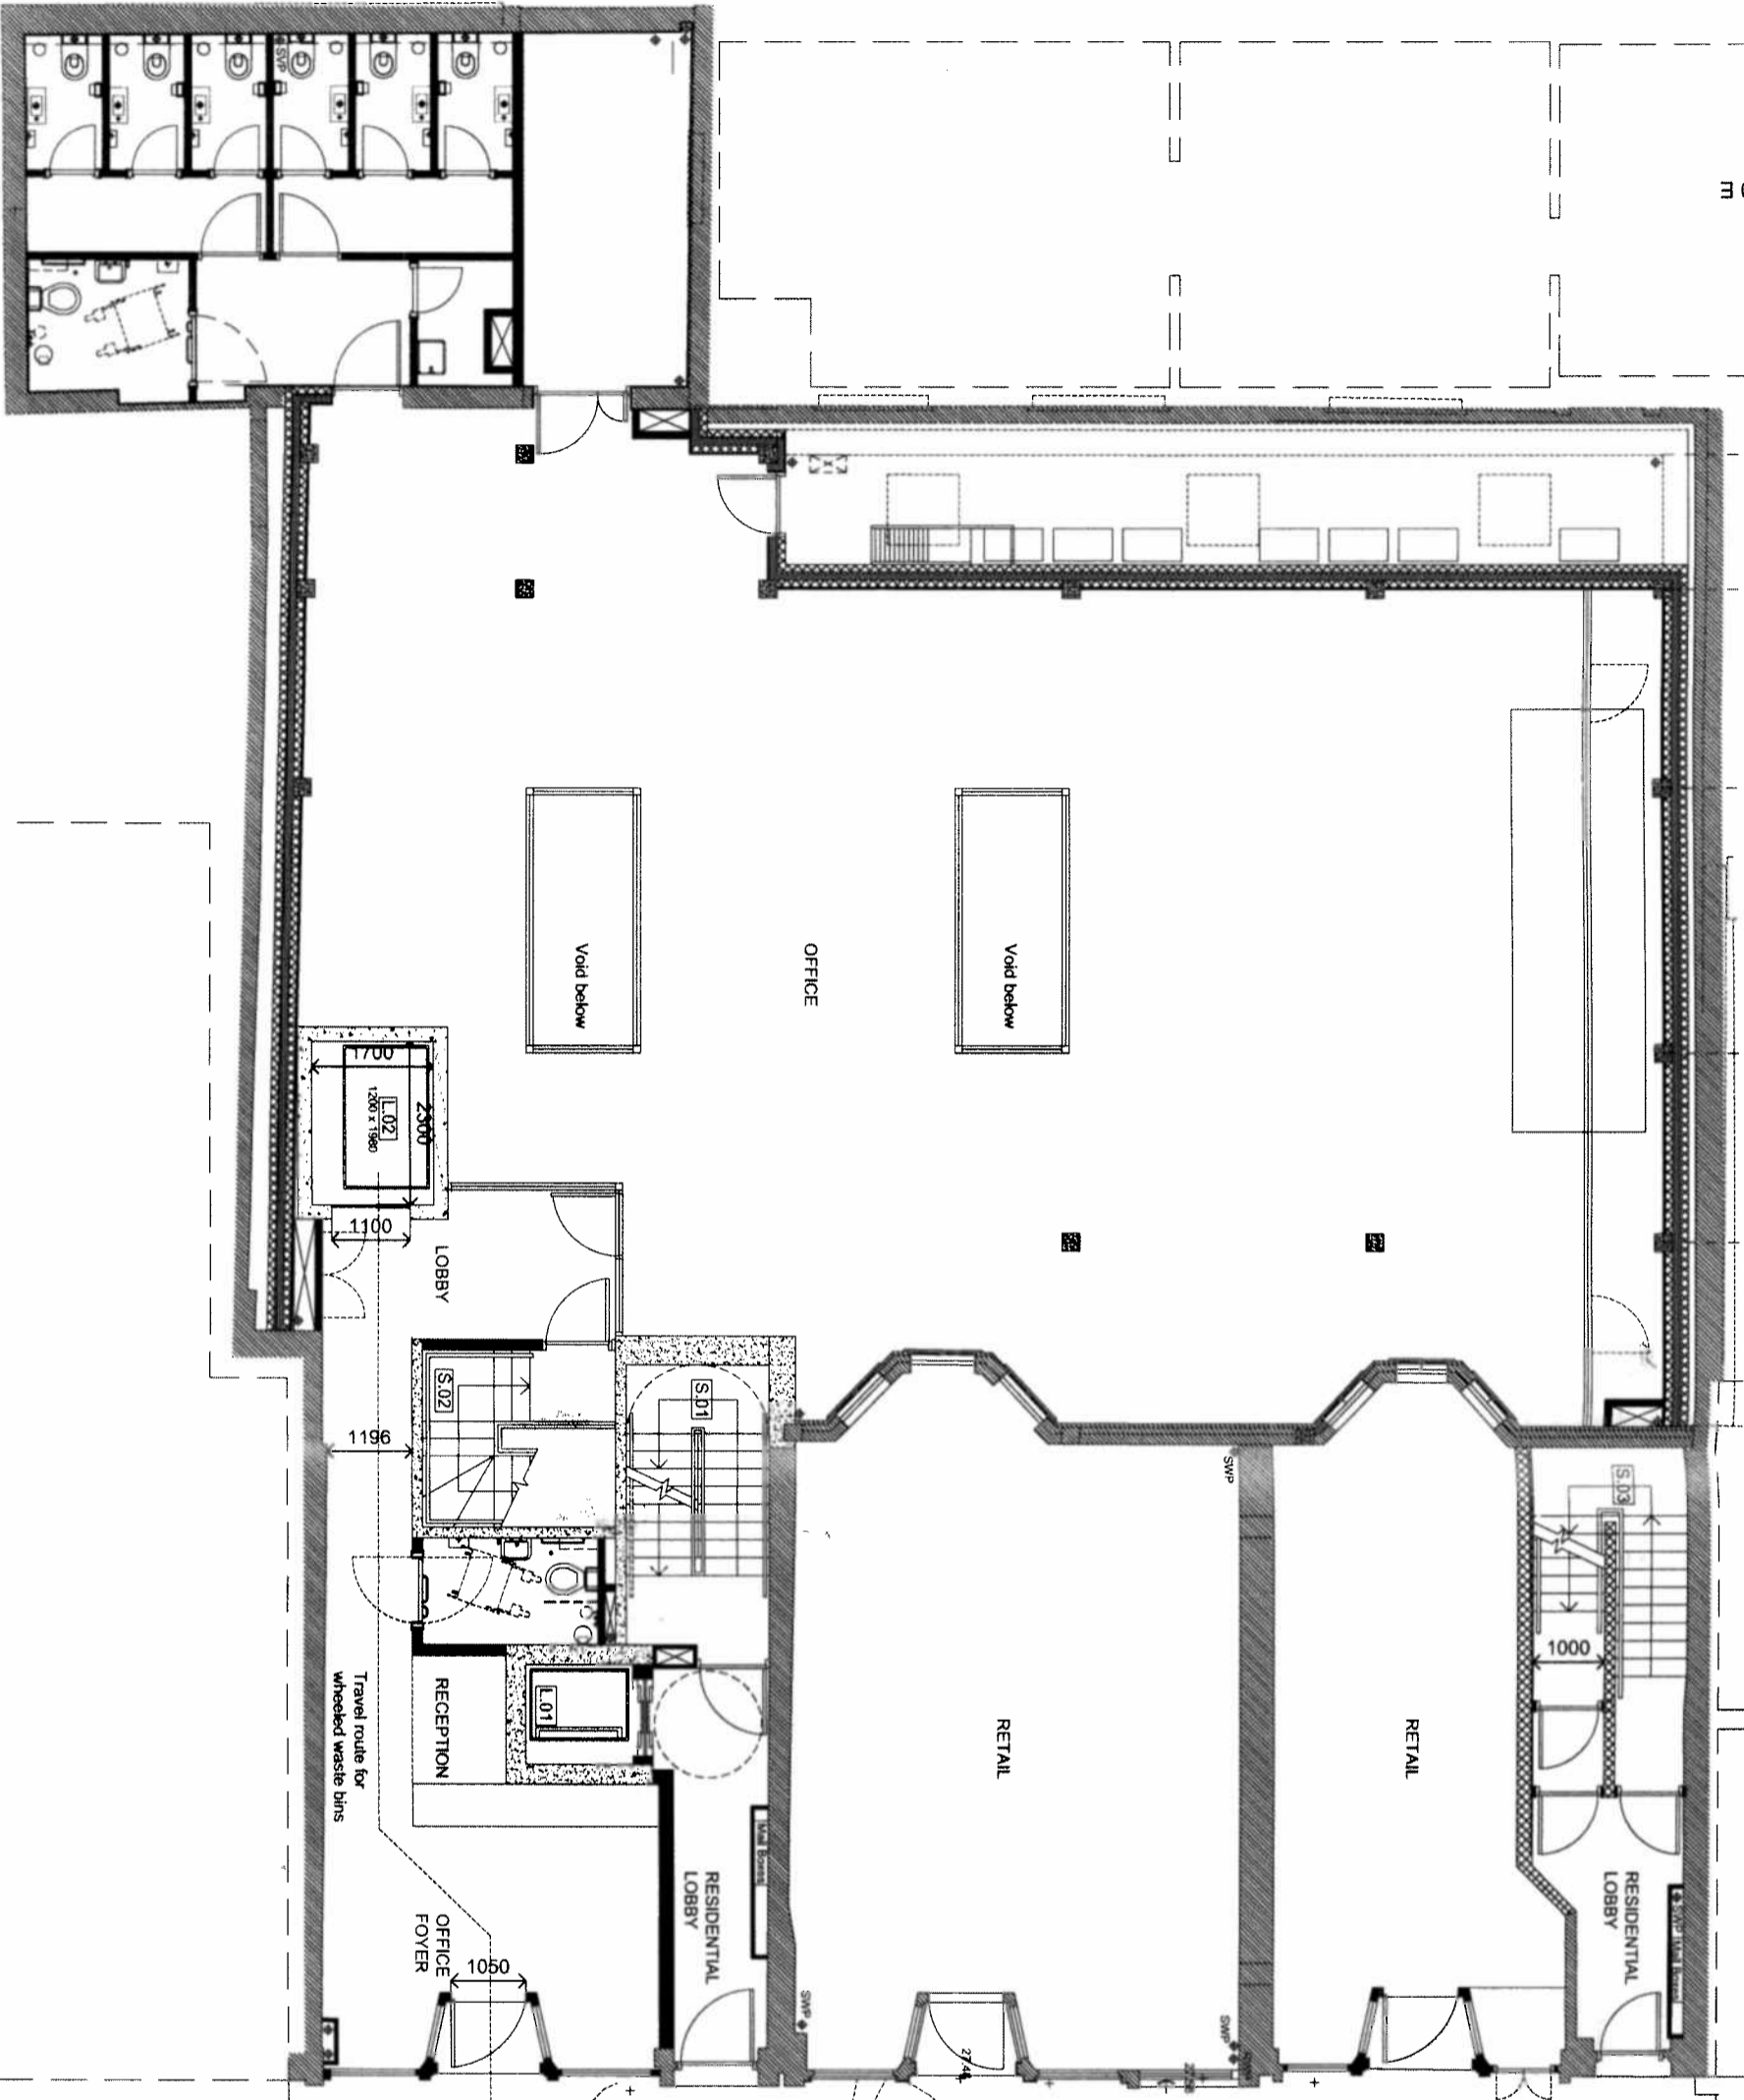

PROPOSED: GROUND FLOOR PLAN 1:50 @ A1 / 1:100 @ A3
 Level: + 27.48

DATE	2022	SCALE	1:50 @ A1 / 1:100 @ A3

NOTES: