



01 Navigation Plan
Scale: 1:500

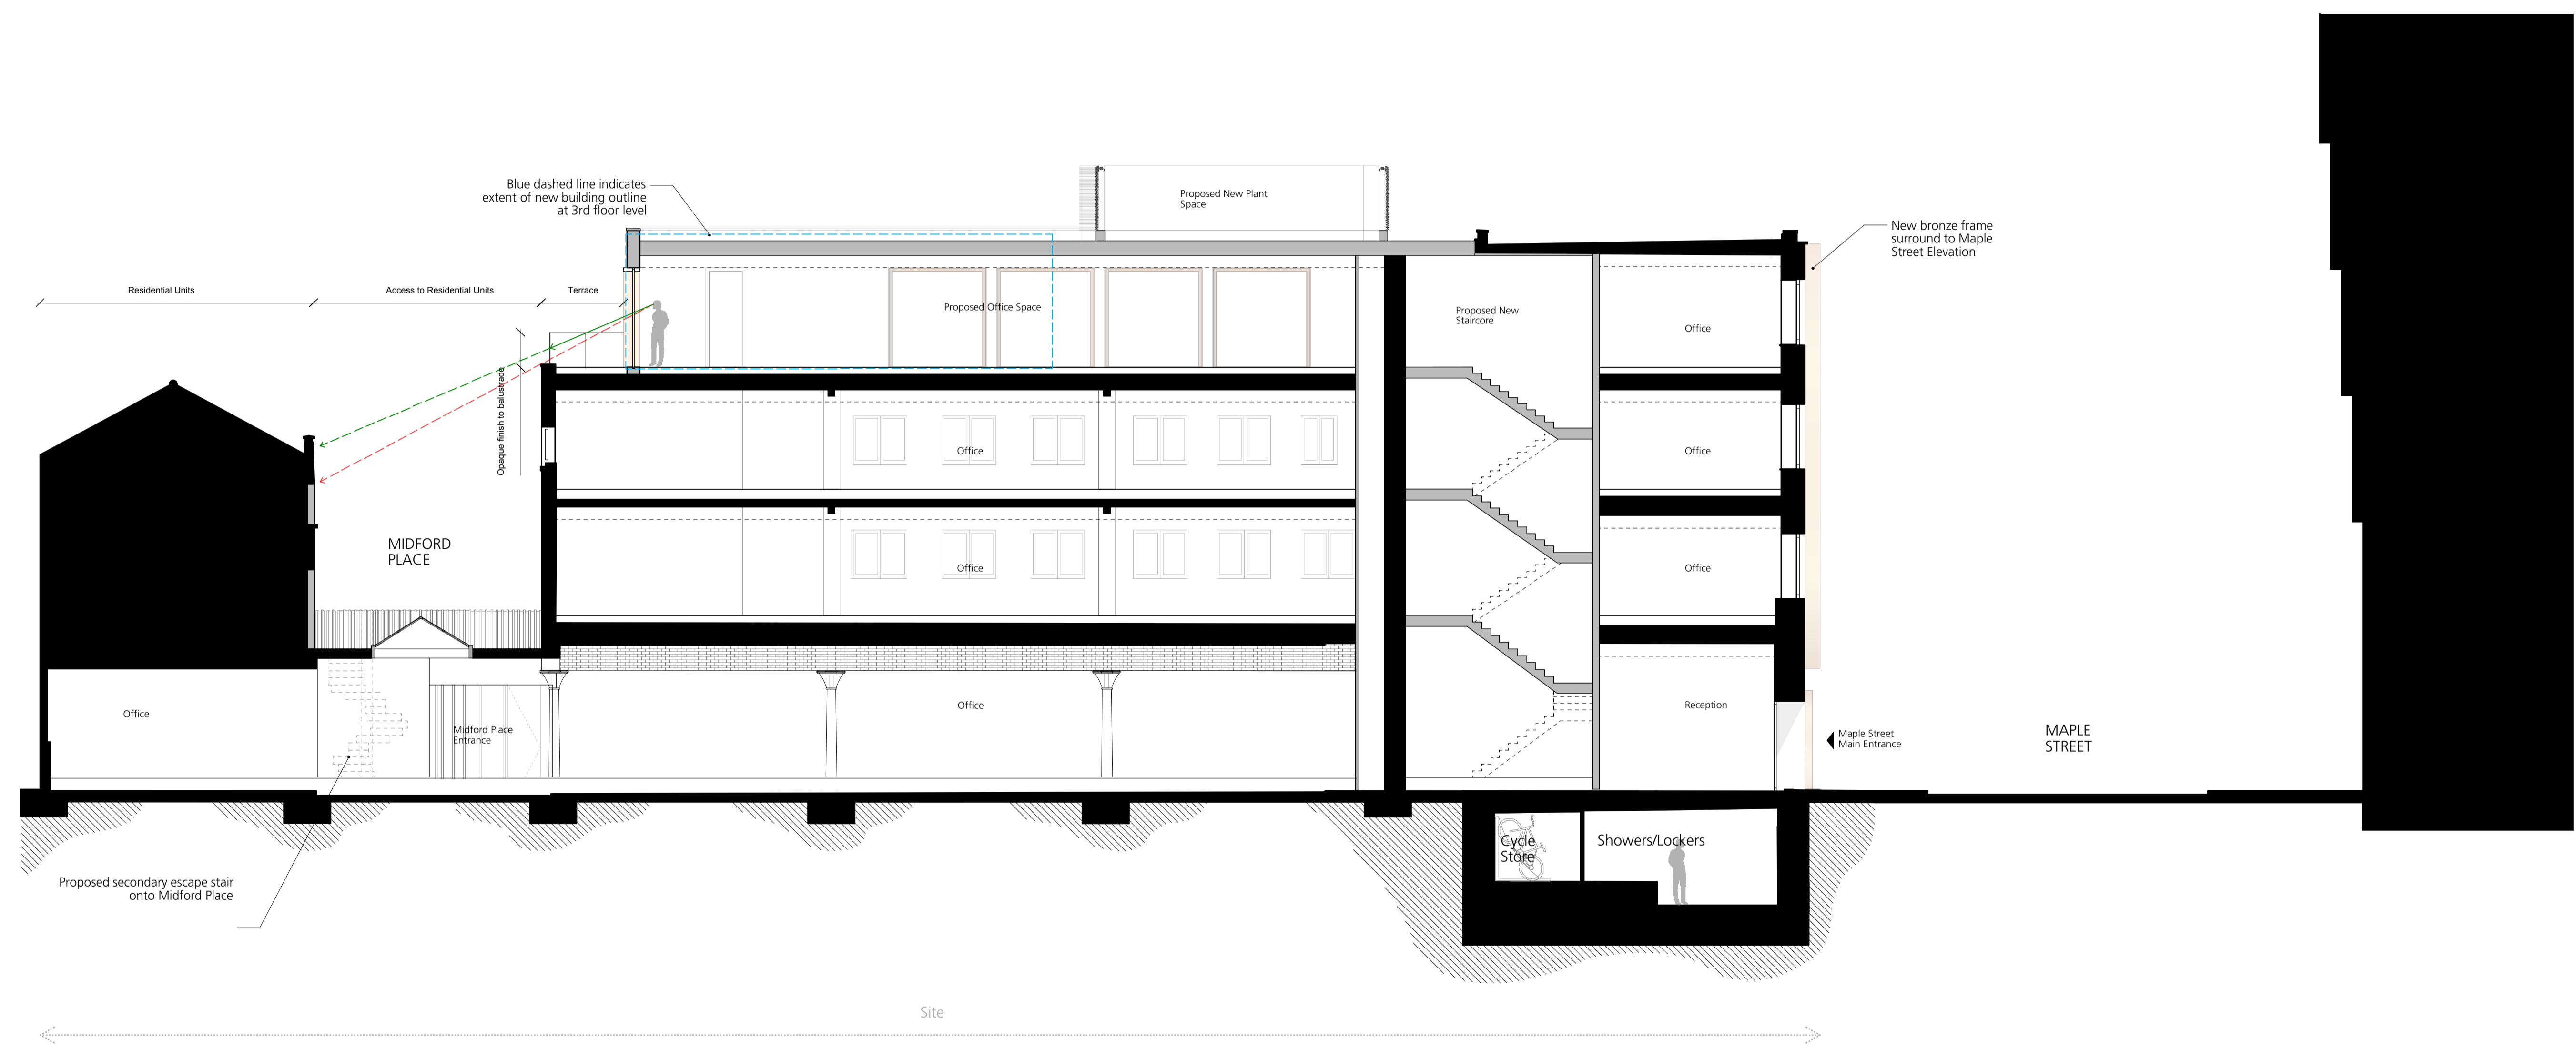

2 Proposed Section AA
Scale: 1:100

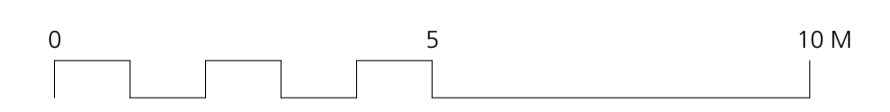

DRAWING NOTES:
 All dimensions to be checked on site prior to commencement of any works, and/or preparation of any shop drawings.
 Sizes of and dimensions to any structural elements are indicative only. See structural engineers drawings for actual sizes/dimensions.
 Sizes of and dimensions to any service elements are indicative only. See service engineers drawings for actual sizes and dimensions.
 This drawing to be read in conjunction with all other Architect's drawings, specifications and other Consultants' information.
 All proprietary systems shown on this drawing are to be installed strictly in accordance with the Manufacturers/Suppliers recommended details.
 Any discrepancies between information shown on this drawing and any other contract information or manufacturers/suppliers recommendations is to be brought to the attention of the Architect.
 DO NOT SCALE FROM THIS DRAWING.

DRAWING NOTES:

Existing Structure
 Proposed Structure

Tender Addendum Issue	
Stage E Issue	
Draft Stage E Issue	
Revised for Stage D	
Issued for Stage D	
Stage D Design Freeze	
STATUS	REVISION
DATE	

DRAWING	
Proposed Section AA	
SCALE	1:100 @ A1 (1:200 @ A3)
DATE	DEC 2015
DWG No.	881_GS_01
DRAWING STATUS	PLANNING
DRAWING FILE REF	881_A-5--Building
DRAWN BY	EP
REVISION	-

Buckley Gray Yeoman	
Studio 4.04 The Tea Building 56 Shoreditch High Street London E1 6JJ T: 020 7033 9913 F: 020 7033 9914	
CLIENT	NFU Mutual
PROJECT	4-8 Maple Street

Information contained on this drawing is the sole copyright of Buckley Gray Yeoman and is not to be reproduced without their permission.