



**CONCRETE NOTES**

1. CONCRETE GRADE FOR FLOOR SLAB TO PT SPECIALIST DESIGN BUT NOT LESS THAN C40
2. CONCRETE GRADE FOR ALL COLUMNS AND CORE WALLS TO BE C50
3. CONCRETE COVER:-  
FLOOR SLAB – TO PT SPECIALIST DESIGN  
CORE WALLS – 30mm  
COLUMNS – 30mm
4. REINFORCEMENT :-  
FLOOR SLAB – TO PT SPECIALIST DESIGN  
CORE WALLS – HIGH YIELD DEFORMED TYPE 2  
COLUMNS – HIGH YIELD DEFORMED TYPE 2

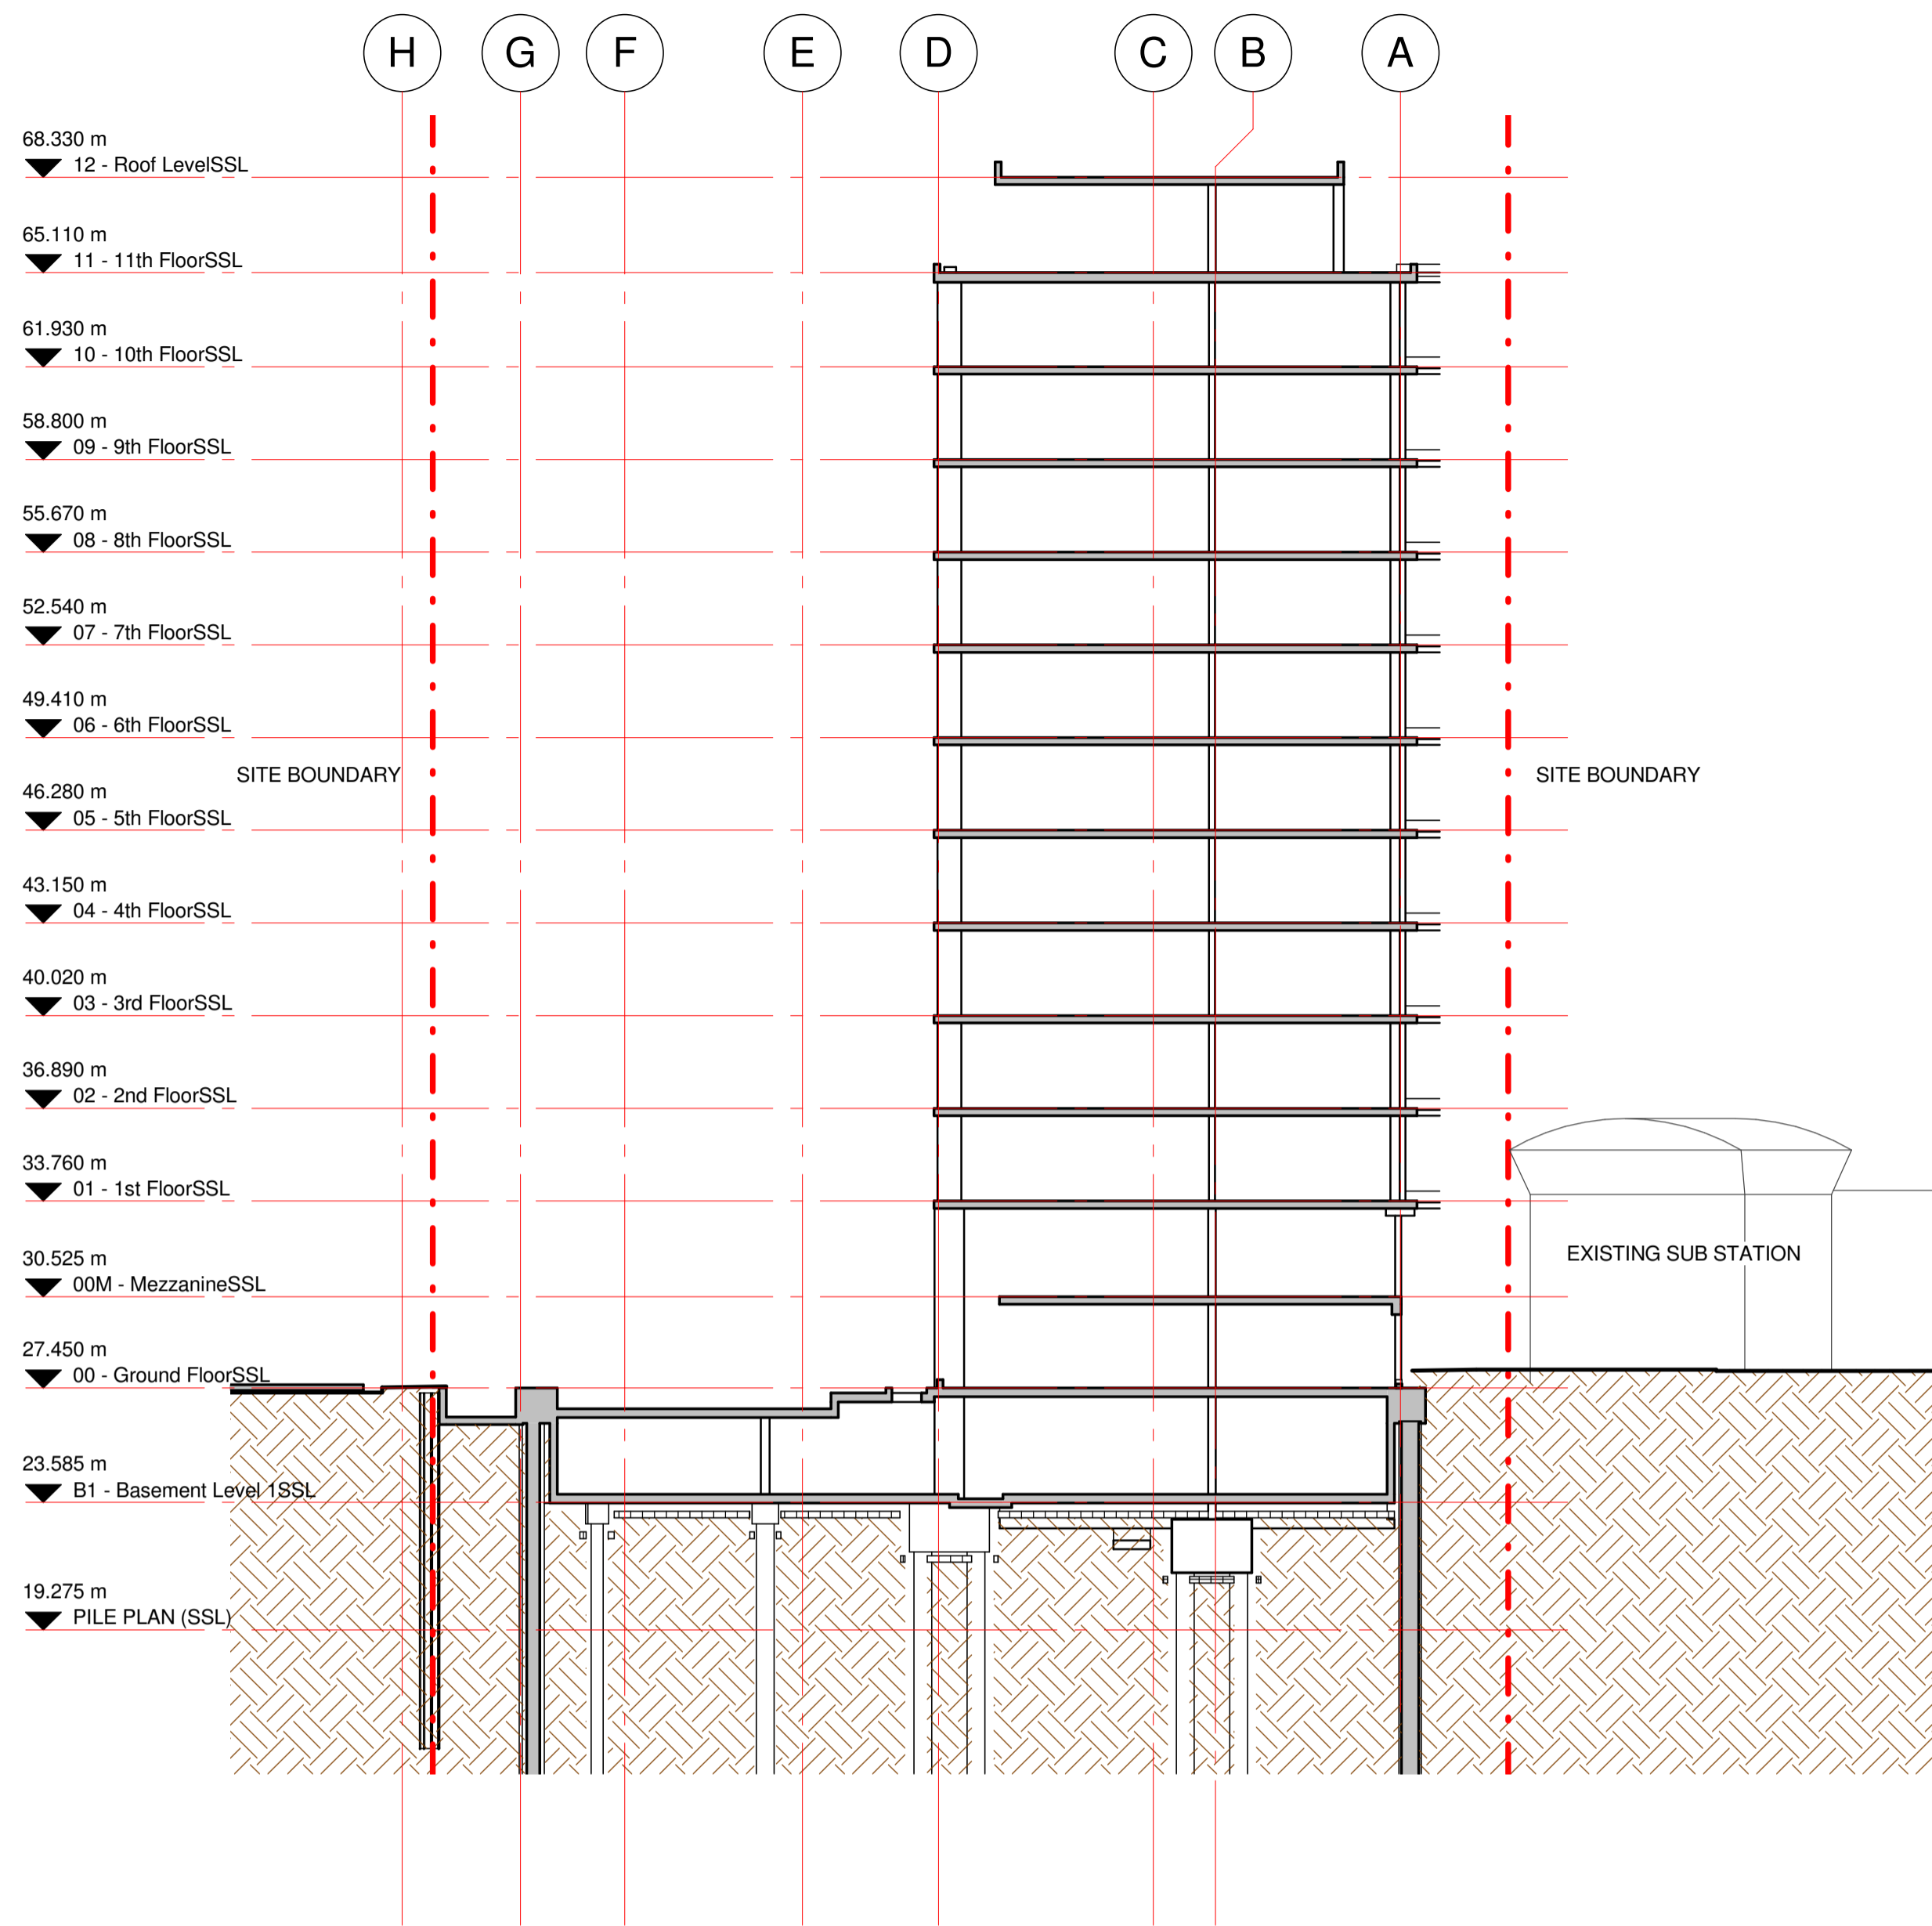

**A SECTION A - A**  
1 : 200

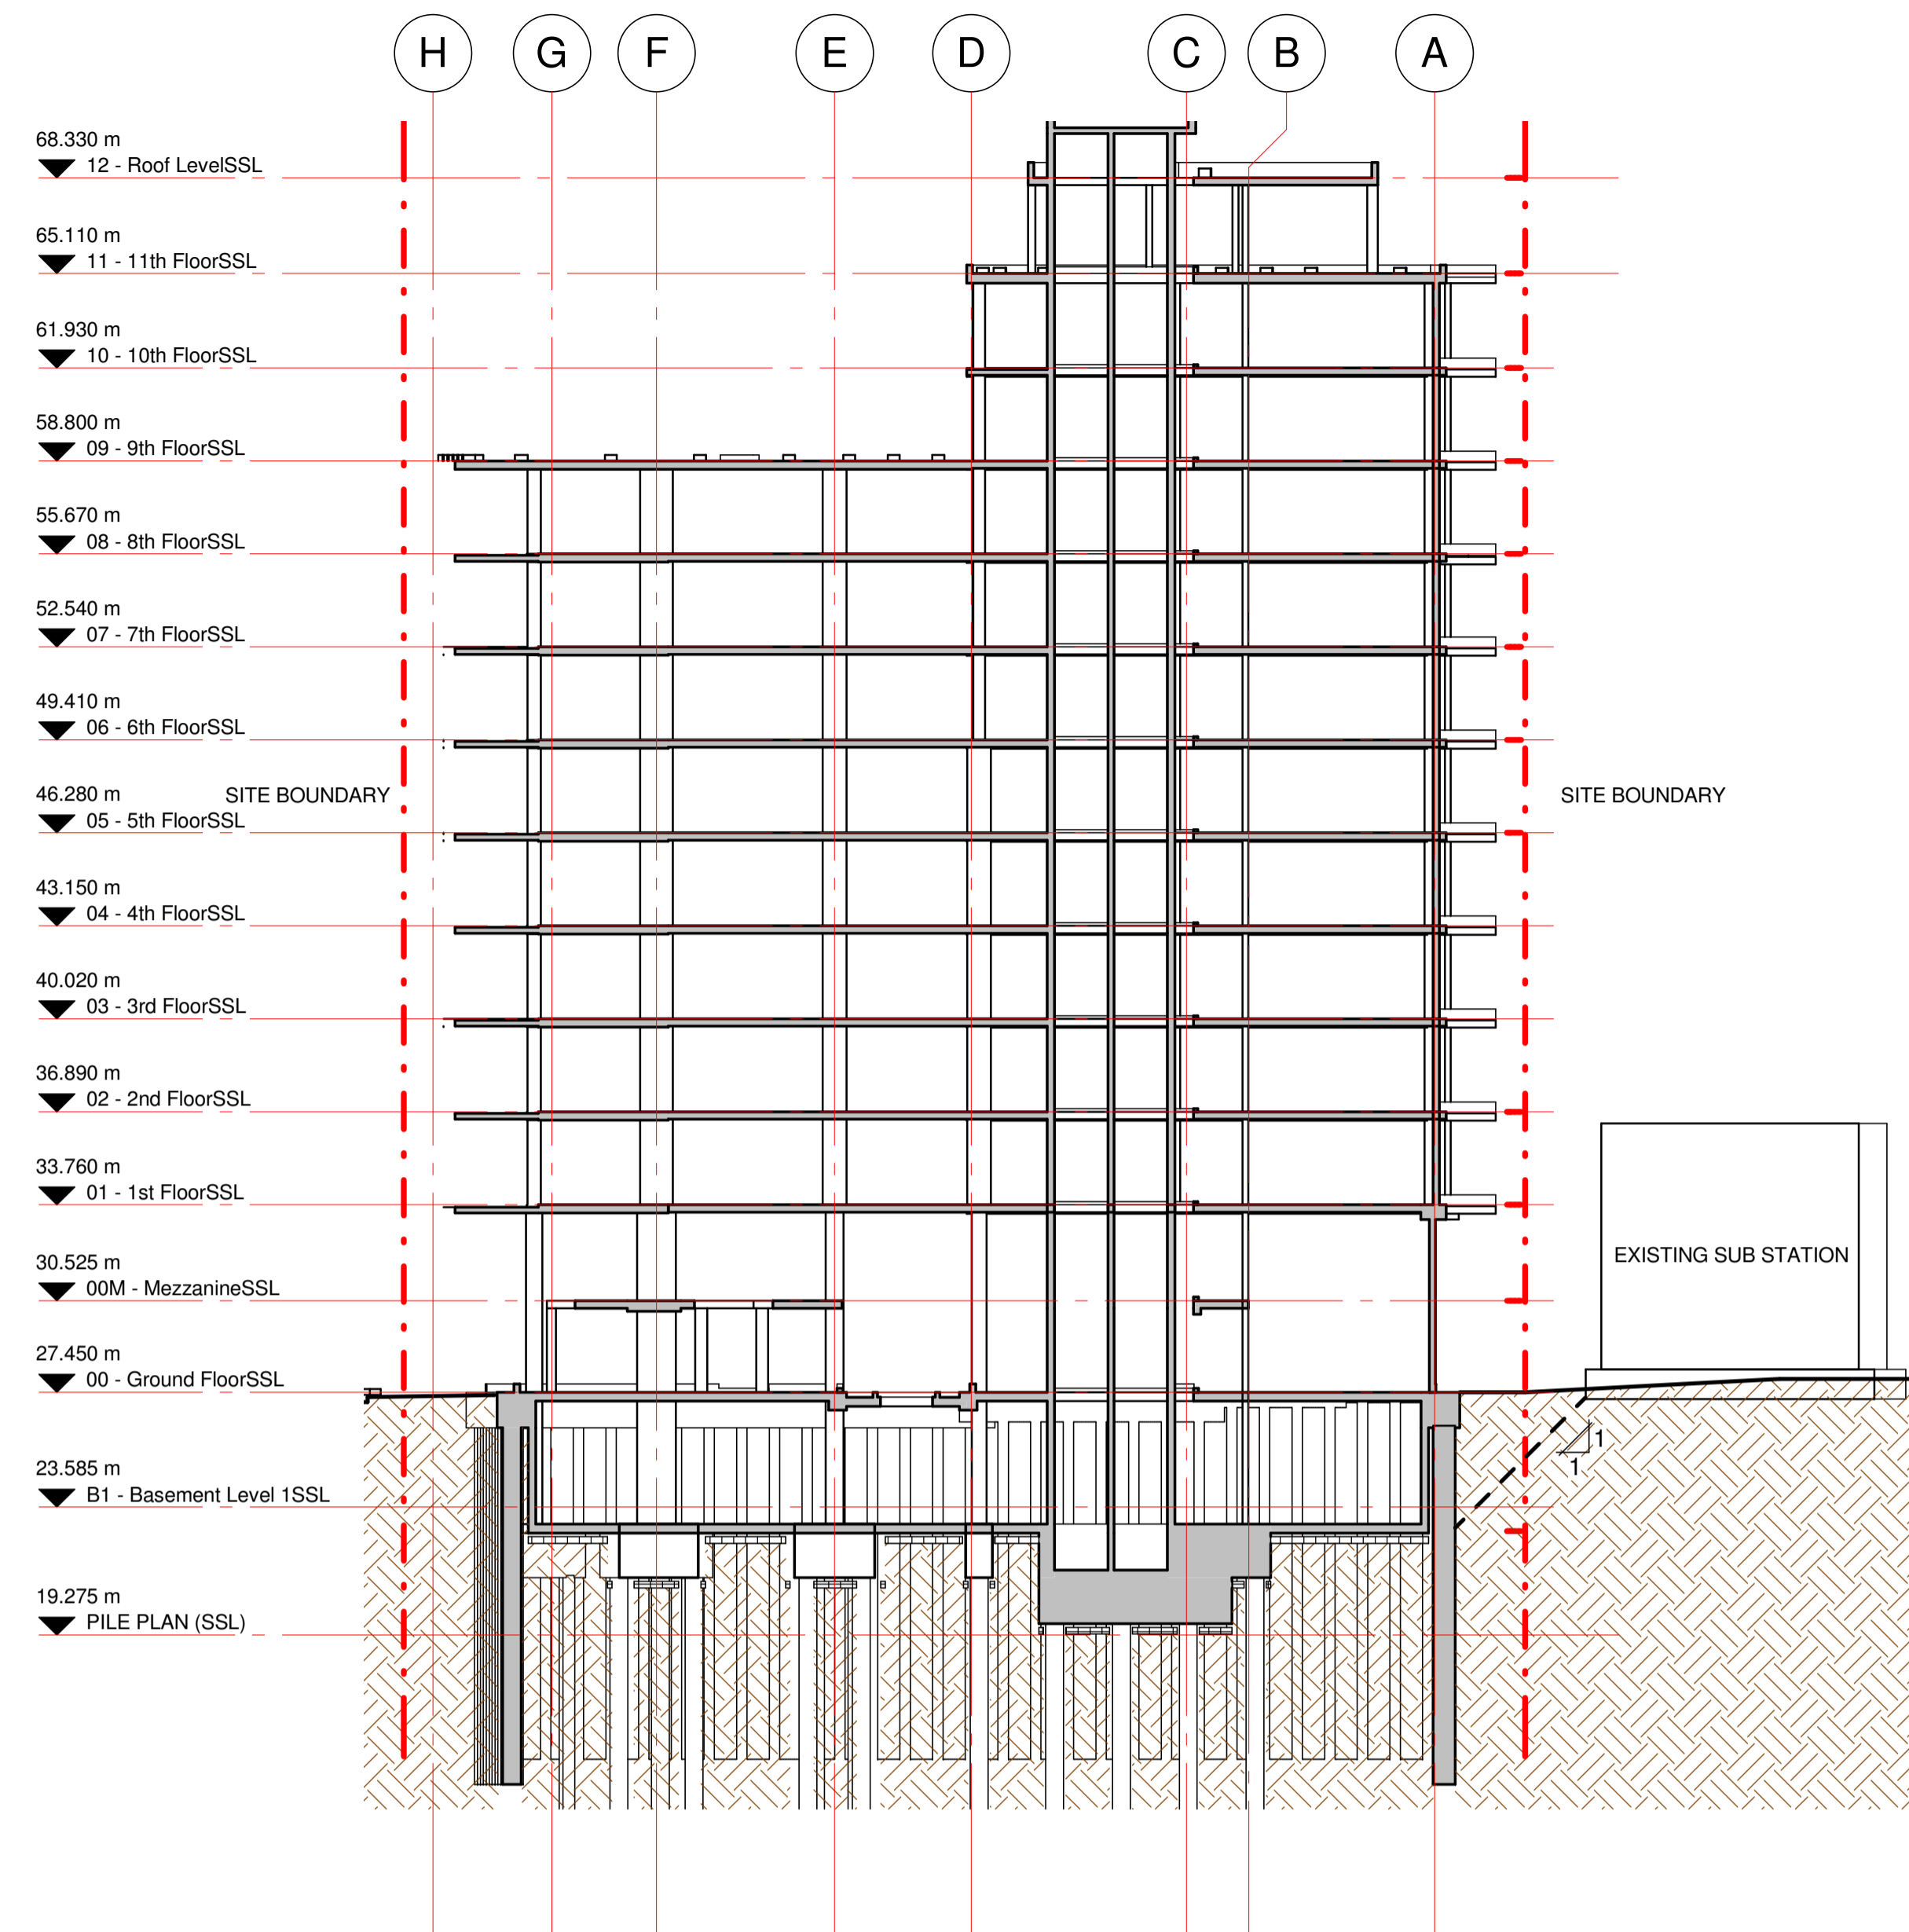

**B SECTION B - B**  
1 : 200

NOT FOR CONSTRUCTION

Rev	Date	Description	Drawn	Check
P3	28.08.15	ISSUED FOR INFORMATION	JTW	TAE
P2	26.11.14	PRELIMINARY ISSUE	JHL	BW
P1	14.11.14	PRELIMINARY ISSUE	JHL	BW

**conisbee**  
Consulting Structural Engineers  
Consulting Civil Engineers

1-5 Offord St  
London N1 1DH  
Tel 020 7700 6666  
Fax 020 7700 6686  
design@conisbee.co.uk  
www.conisbee.co.uk

Drawing Status	PRELIMINARY	Date	12-09-11
Project	102 CAMLEY STREET	Scale	1 : 200
		Drawn	J.WELSH
		Engineer	TAE
		Project No	<b>140674</b>
		Drawing No	<b>S200</b>
		Revision	<b>P3</b>