



- CONCRETE NOTES**
1. CONCRETE GRADE FOR FLOOR SLAB TO PT SPECIALIST DESIGN BUT NOT LESS THAN C40
 2. CONCRETE GRADE FOR ALL COLUMNS AND CORE WALLS TO BE C50
 3. CONCRETE COVER:-
FLOOR SLAB – TO PT SPECIALIST DESIGN
CORE WALLS – 30mm
COLUMNS – 30mm
 4. REINFORCEMENT :-
FLOOR SLAB – TO PT SPECIALIST DESIGN
CORE WALLS – HIGH YIELD DEFORMED TYPE 2
COLUMNS – HIGH YIELD DEFORMED TYPE 2

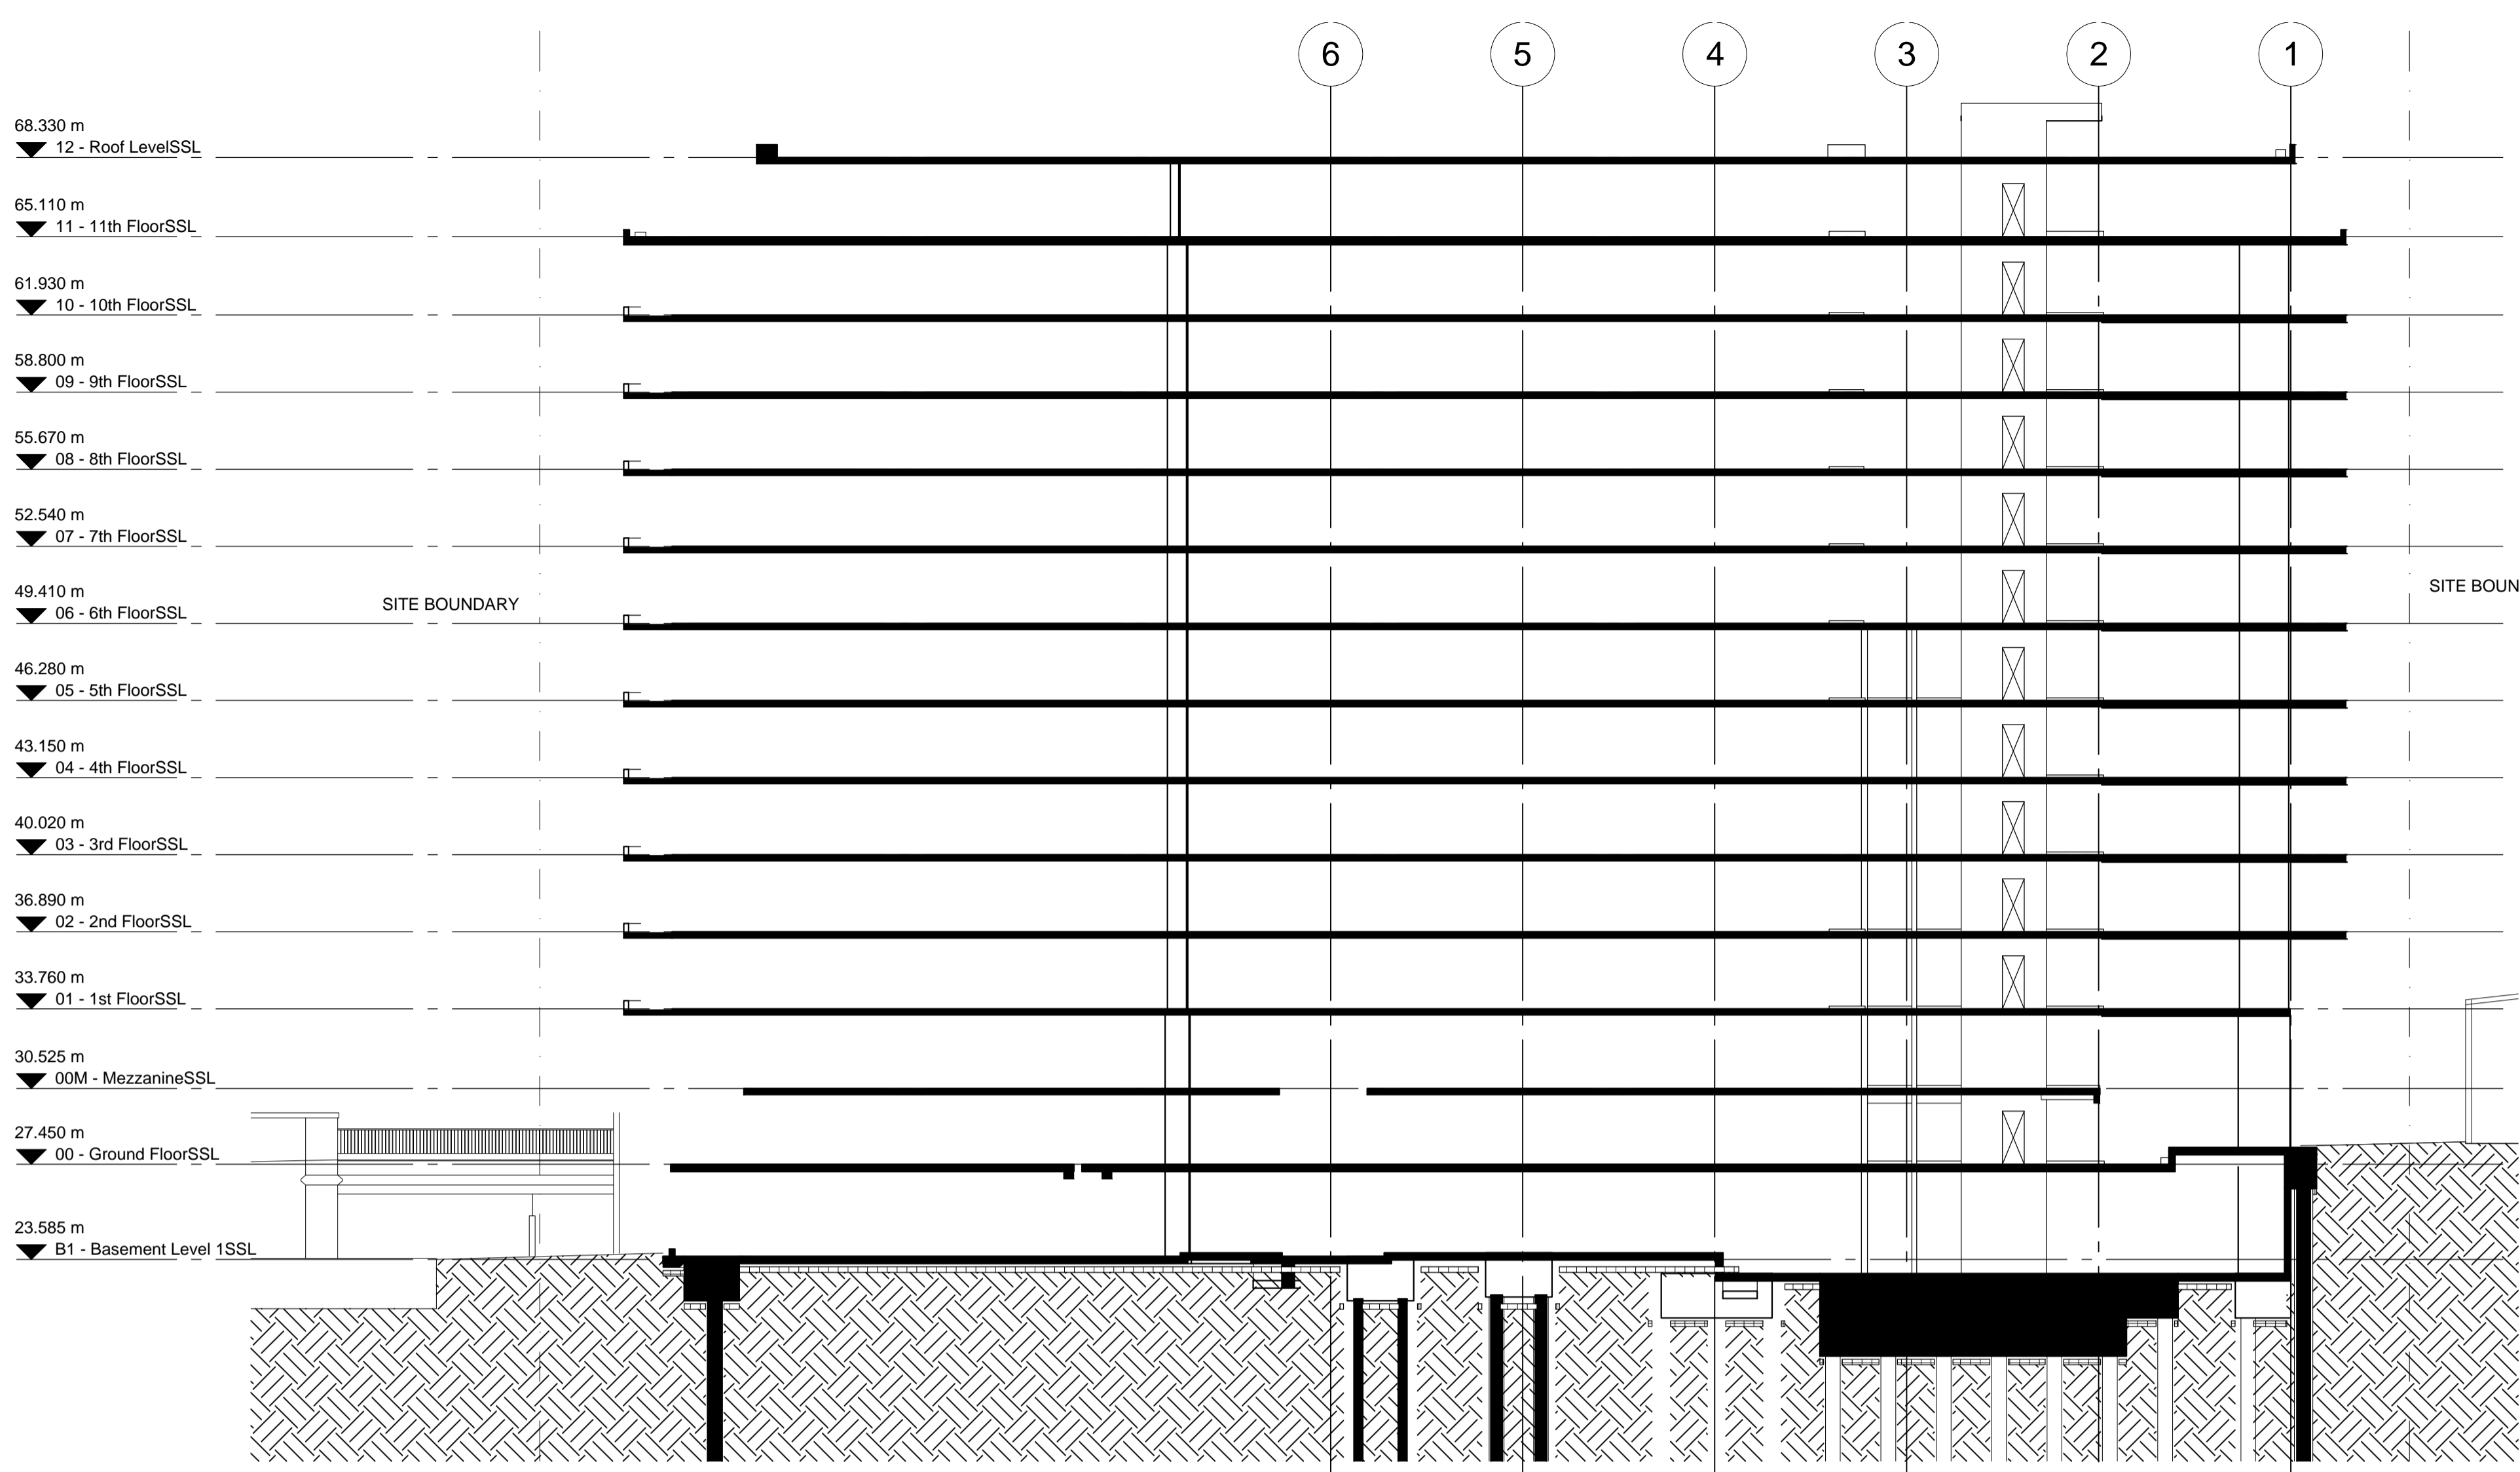

C SECTION C - C
1 : 200

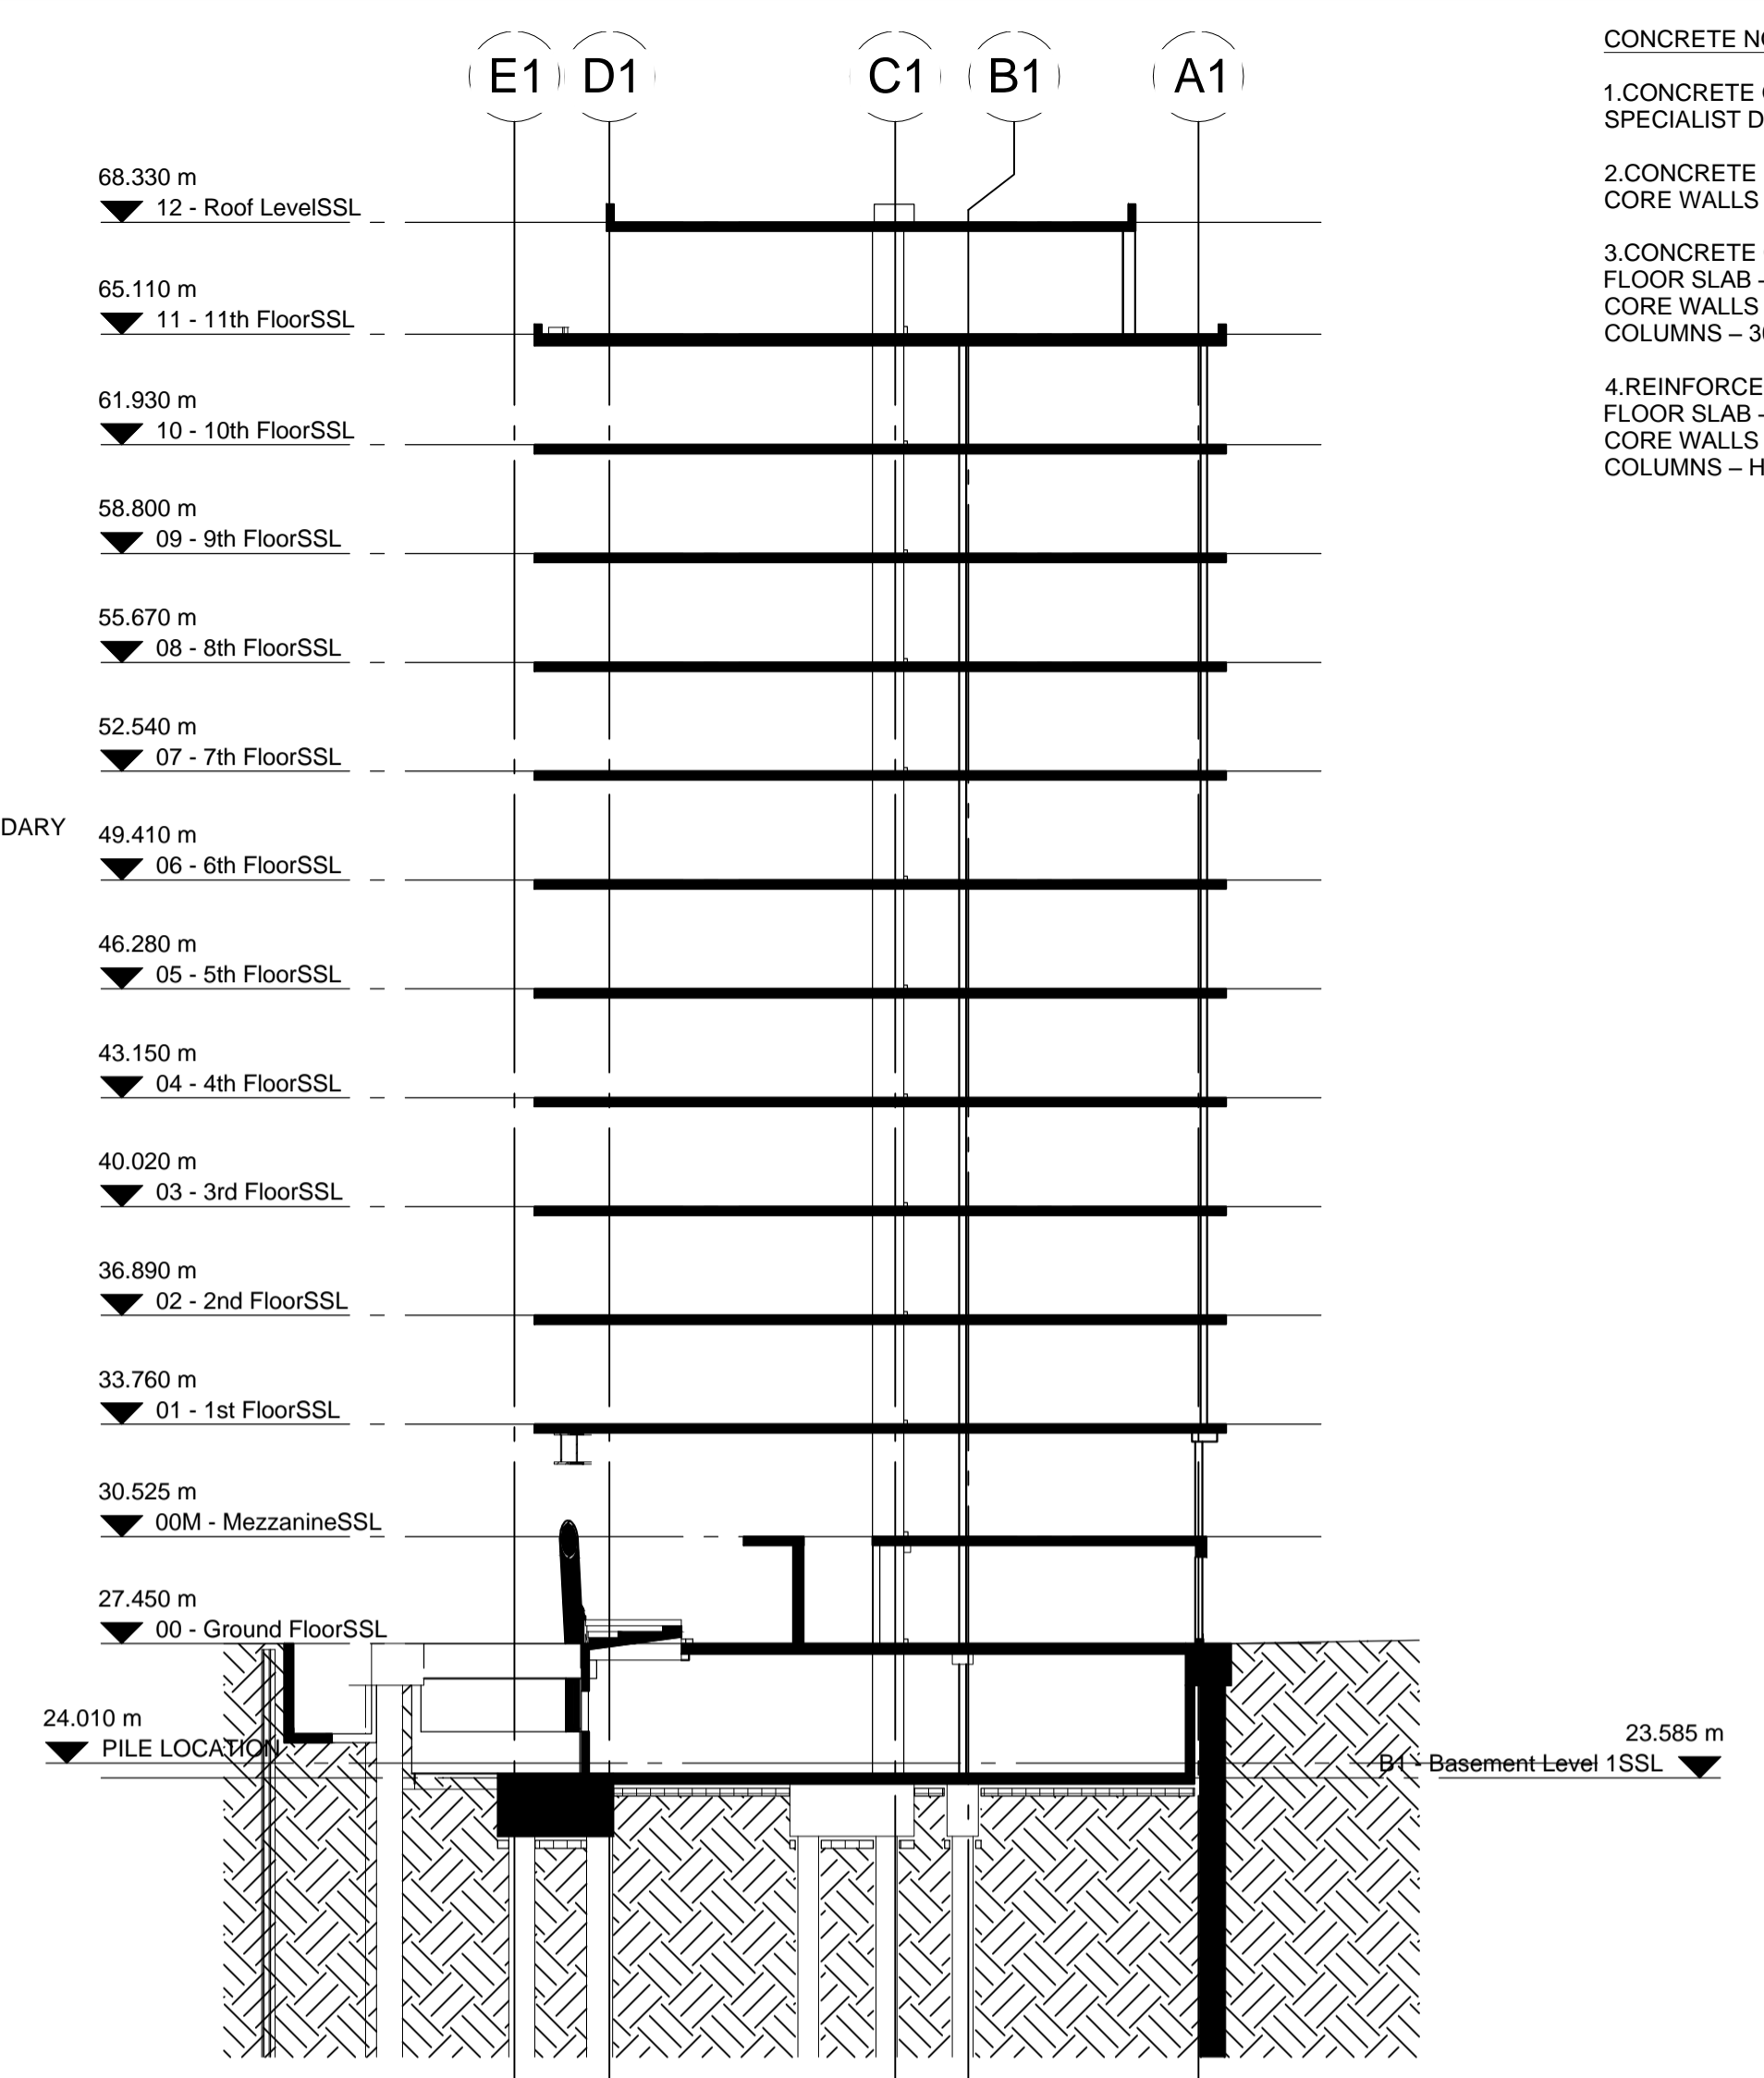

D SECTION D - D
1 : 200

NOT FOR CONSTRUCTION

P3	28.08.15	ISSUED FOR INFORMATION	JTW	TAE
P2	26.11.14	PRELIMINARY ISSUE	JHL	BW
P1	14.11.14	PRELIMINARY ISSUE	JHL	BW
Rev	Date	Description	Drawn	Check

conisbee
Consulting Structural Engineers
Consulting Civil Engineers

1-5 Offord St
London N1 1DH
Tel: 020 7700 6666
Fax: 020 7700 6686
design@conisbee.co.uk
www.conisbee.co.uk

Drawing Status
PRELIMINARY

Date 12-09-11

Scale 1 : 200

Project
102 CAMLEY STREET

Drawn J.WELSH

Engineer TAE

Project No
140674

Title
BUILDING SECTIONS SHEET 2

Drawing No
S201

revision
P3