

notes:  
 any discrepancies should be reported immediately  
 all dimensions should be checked on site prior to commencement of work







the product does not give details about the actual state or condition of the site nor should it be used or taken to indicate or exclude actual suitability or unsuitability of the site for any particular purpose, or as a substitute for any physical investigation or inspection.

drawings to be read in accordance with the dwelling emission rate (derr) calculation, the criteria set for air permeability.

© HERTFORD PLANNING SERVICE

*note*  
 when printing off pdf's, it is the responsibility of the user to verify that the resulting prints are to scale on the appropriate sized sheet.  
 also that the scale bars on the plan measure correctly.

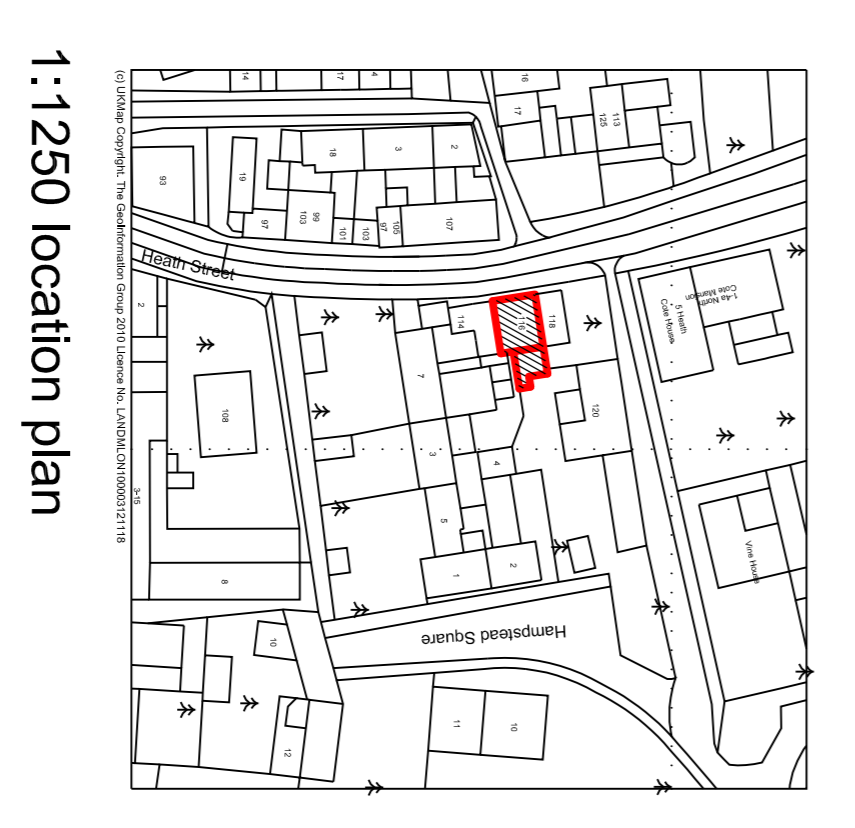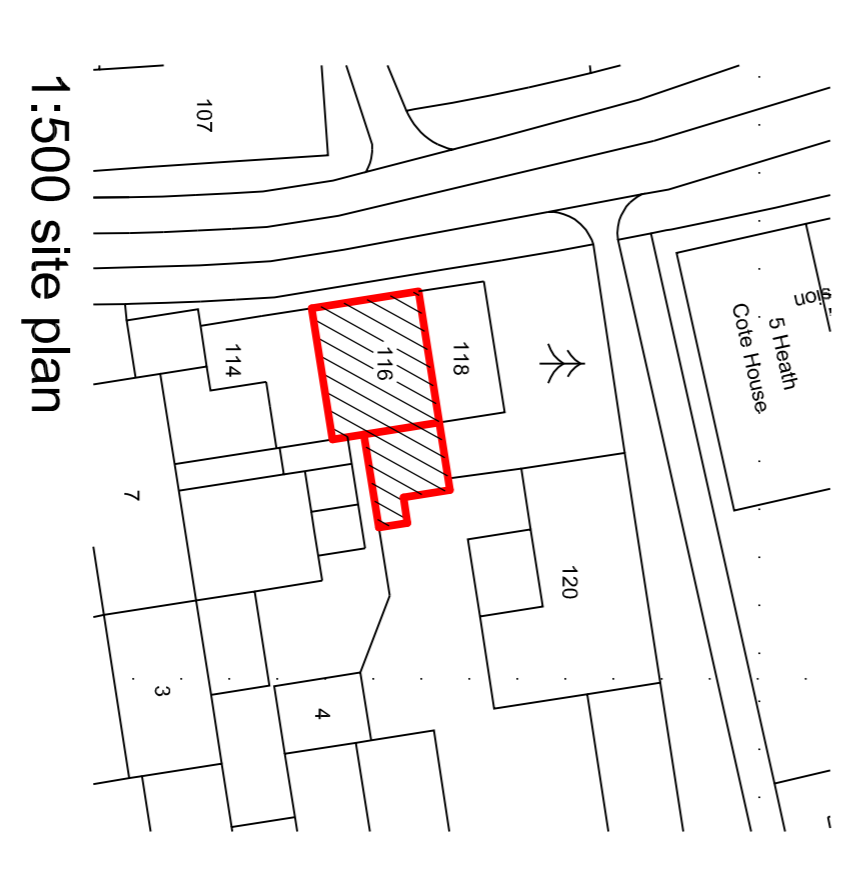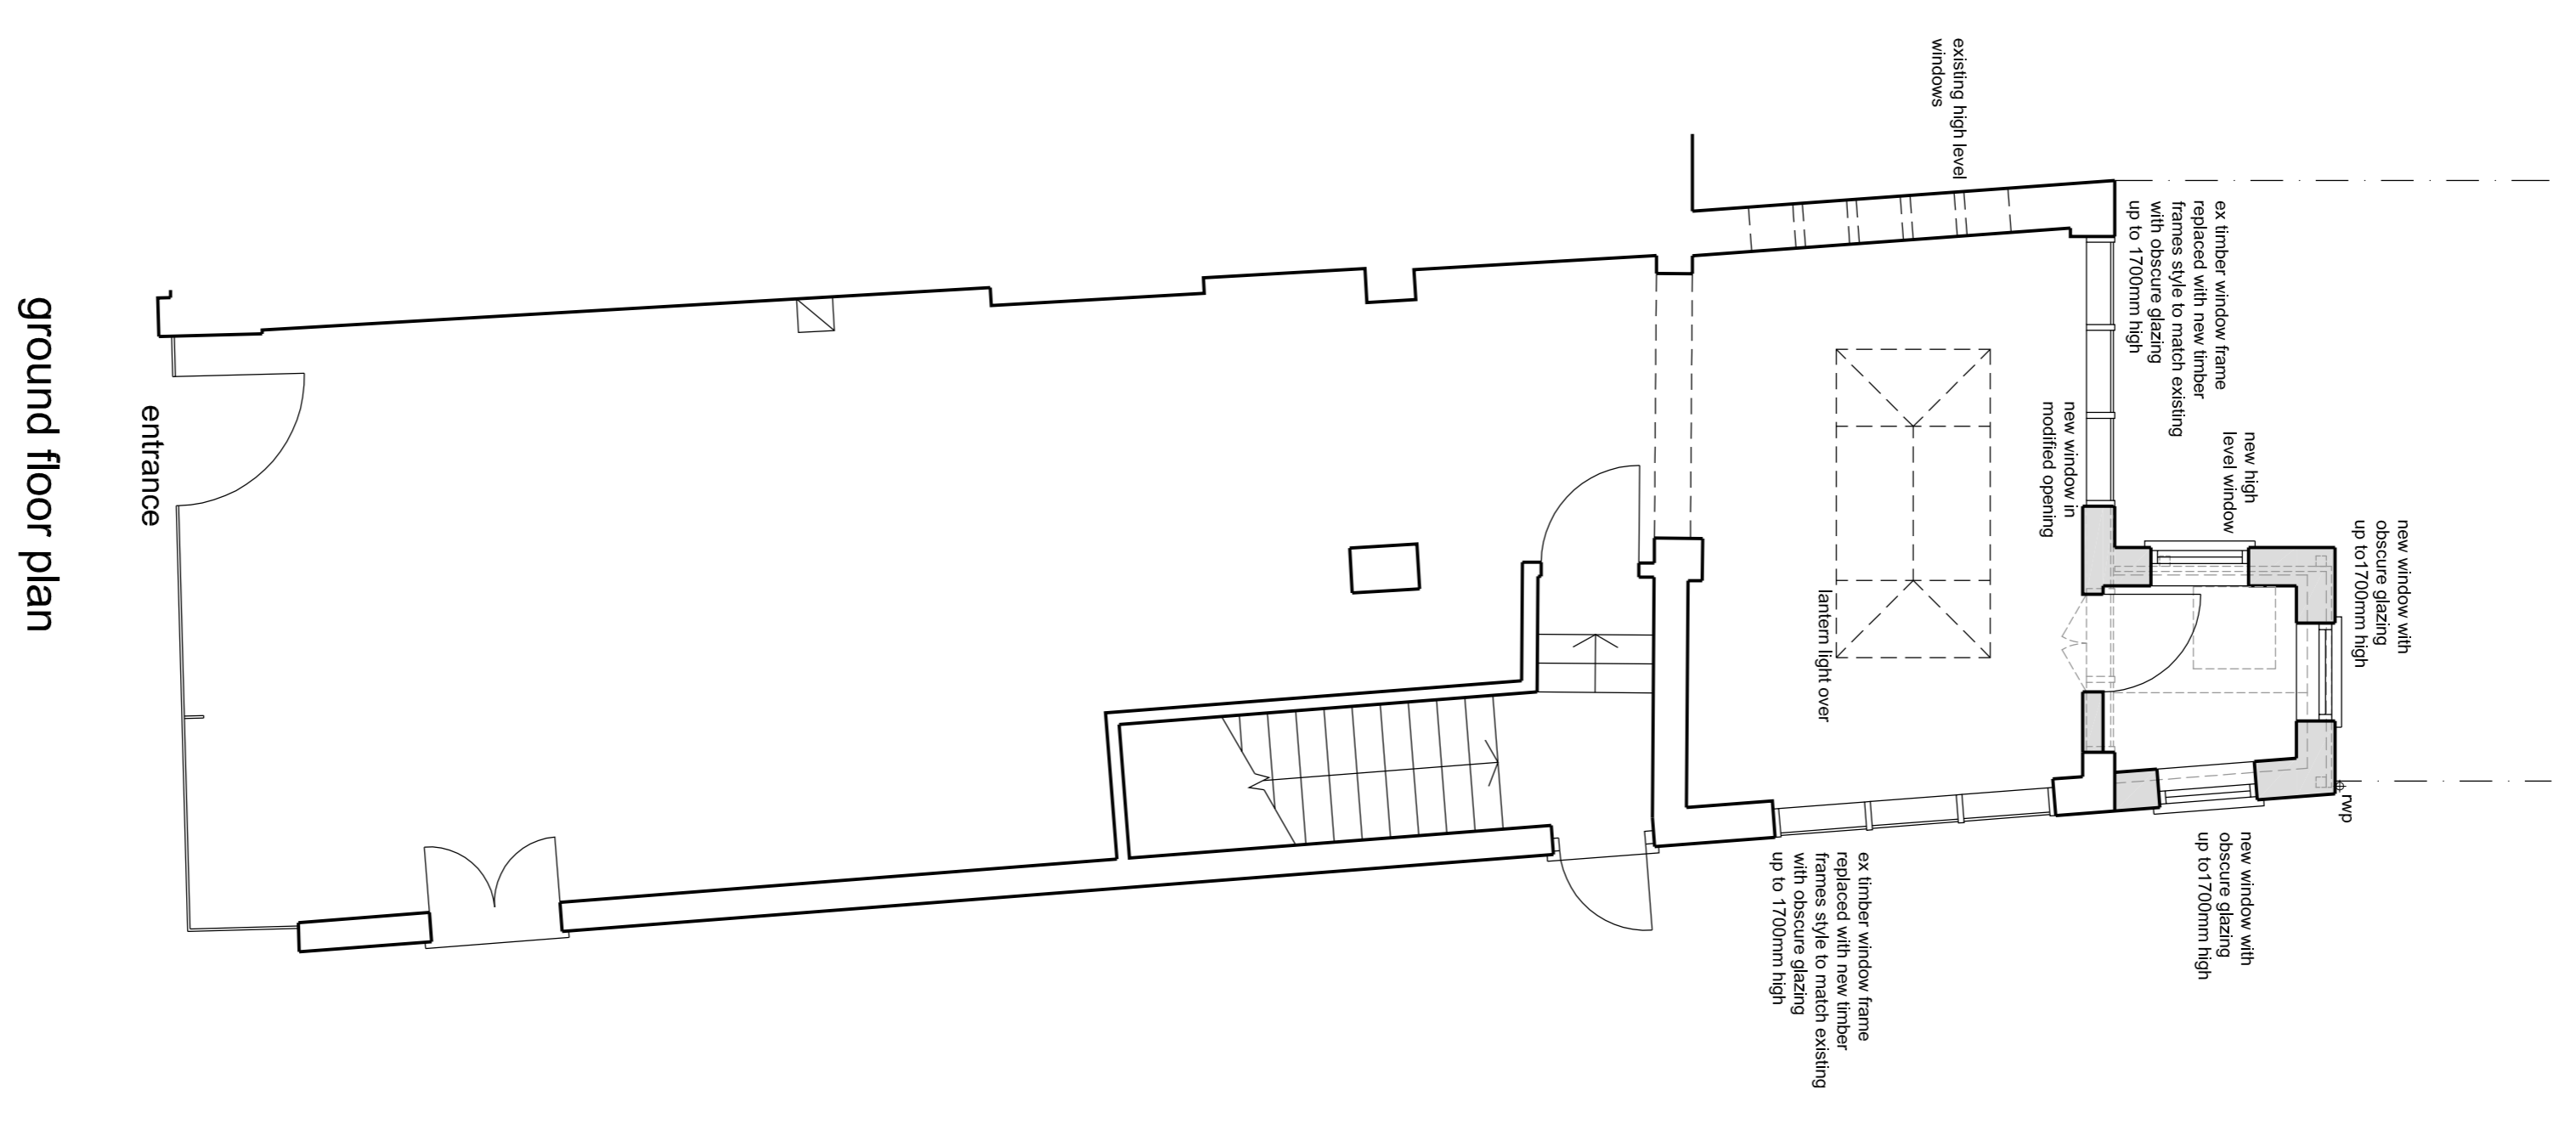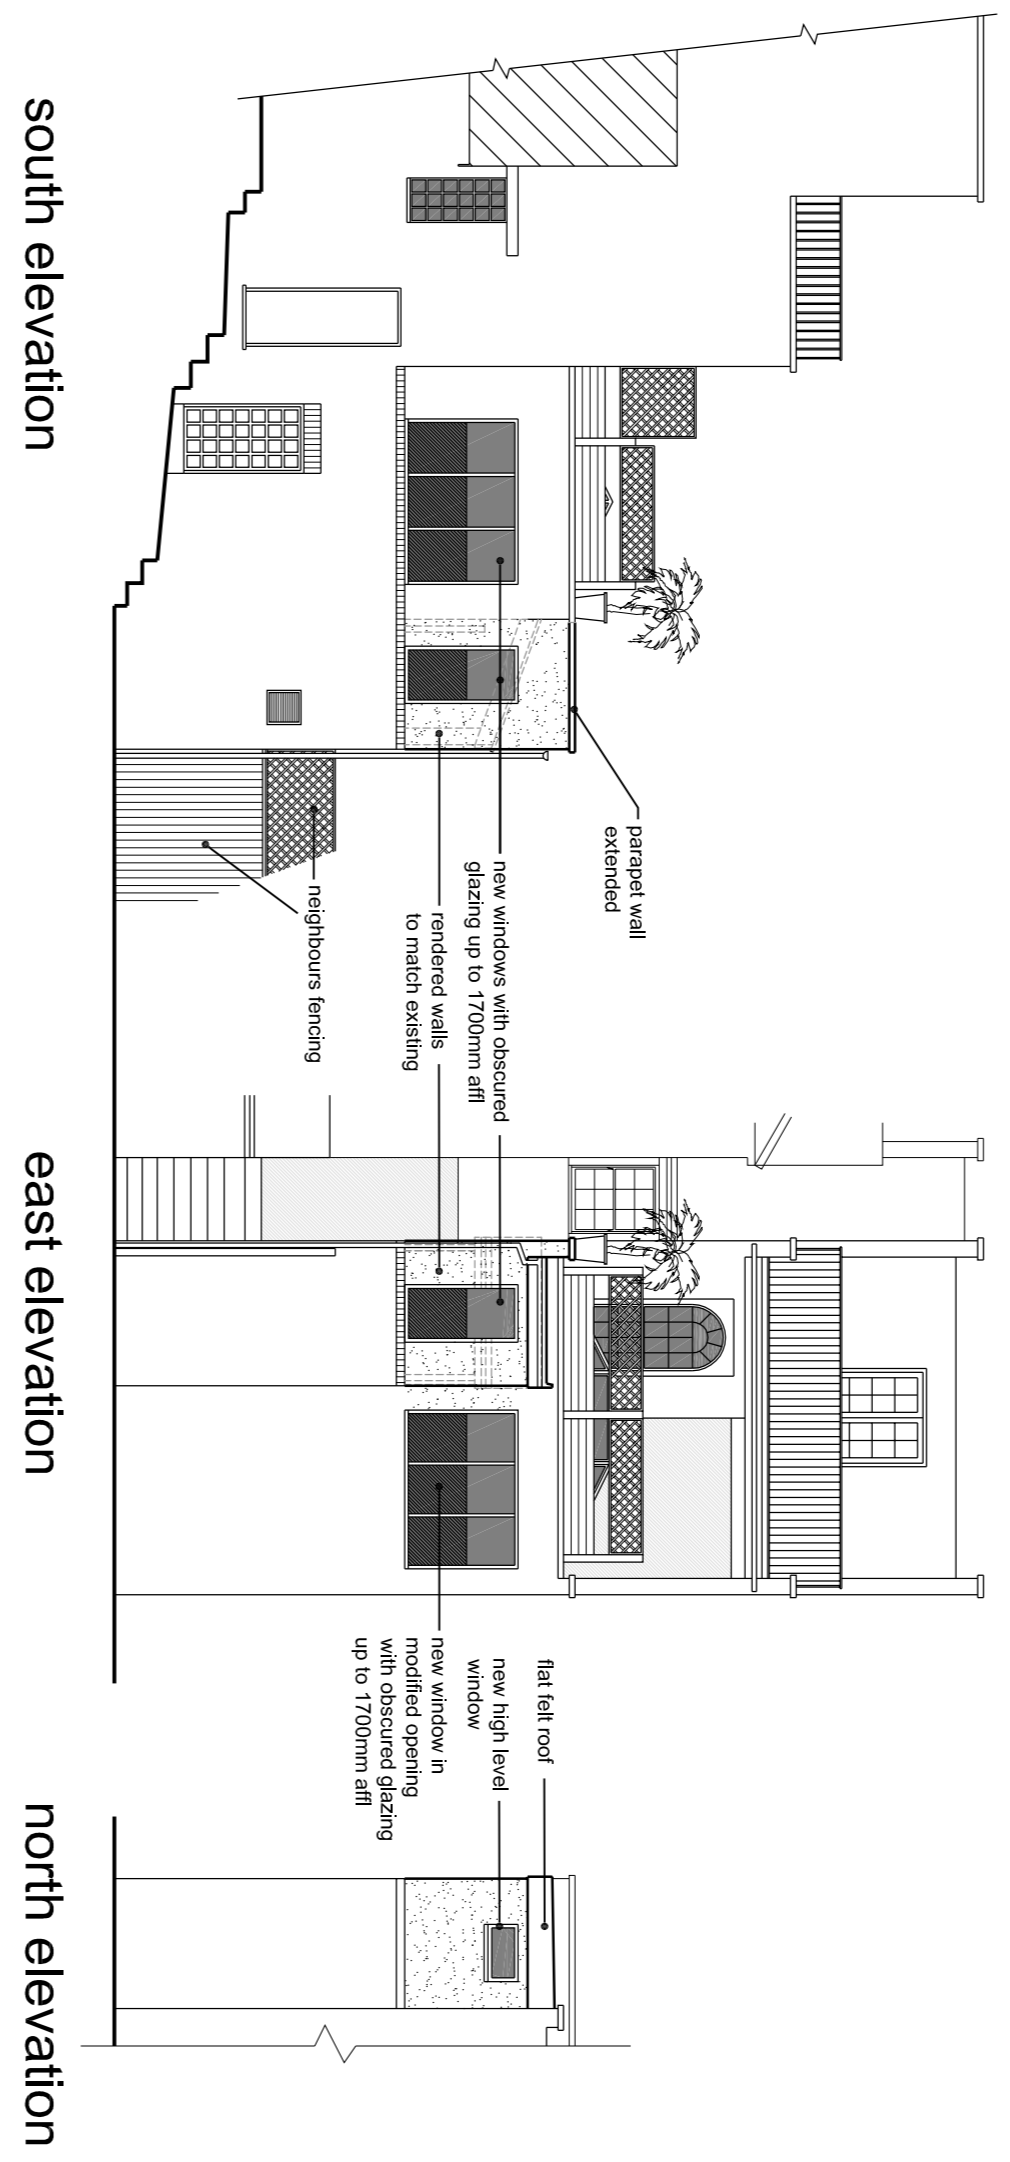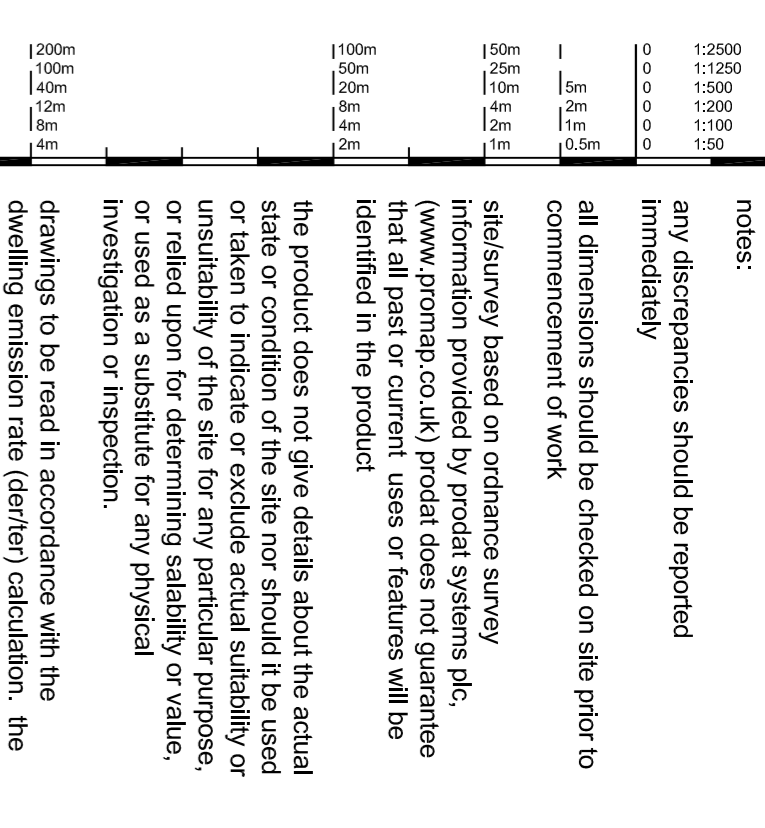


Westgate House, 37-41 Castle Street, Hertford, Herts SG1 4 1HH  
 Tel: 01 992 552173 Fax: 01 992 587643  
 Email: contact@herfordplanning.co.uk  
 www.herfordplanning.co.uk

Chartered Institute of Architectural Technologists

Client: Ms R Kolecha

Project: 116 Heath Street, London NW3 1DR

Drawing: PROPOSED Plan and Elevations

Date: 19/02/16  
 Scale: 1:100  
 Sheet size: A1  
 Drawn: DT

12372-P001-A

220218 | WINDOW FRAME PROFILES

**Hertford Planning Service**  
 Architecture & Planning