


1st Floor

- Flat 03 + Terrace
Terrace Area = 24.76 sqm
- Flat 03
Gross Internal Area (GIA)
35.9 sqm



2nd Floor

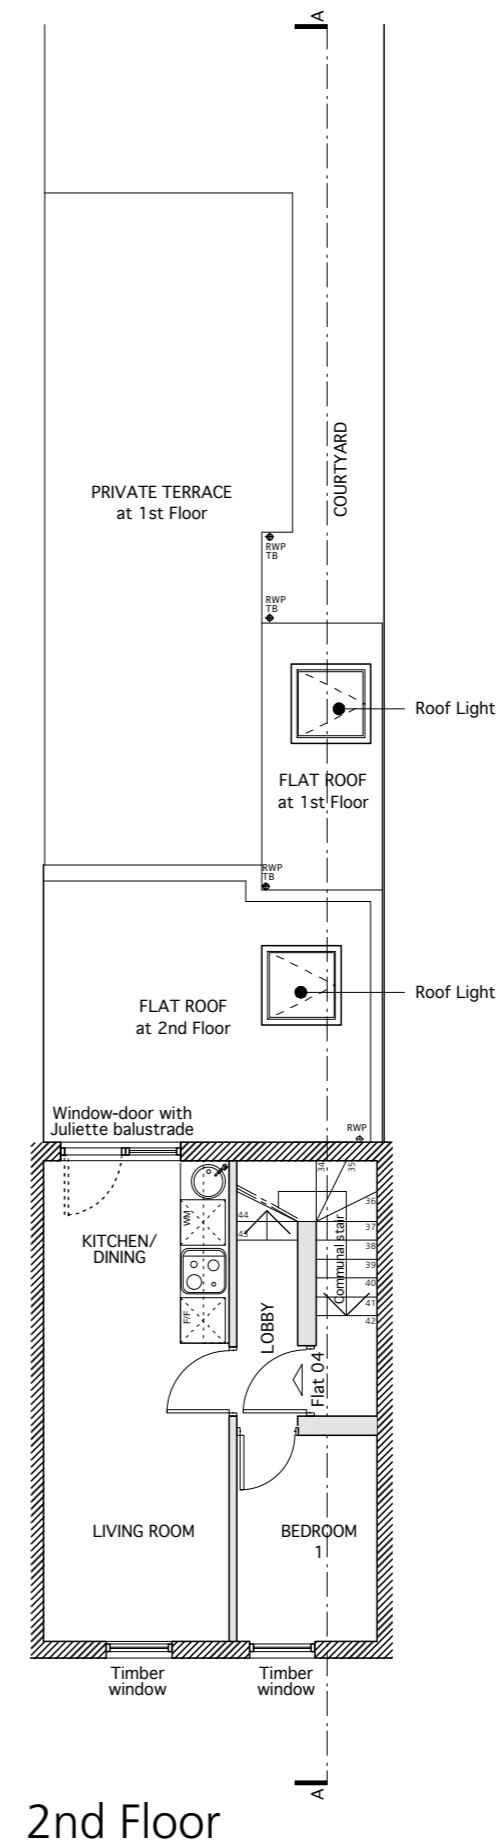