


**TYPICAL HORIZONTAL SECTION THRU' DOORS**

**SCALE: 1:1 @ A1**

[NB: PLEASE REFER TO SCHEDULE NOTES]

**PROPOSED DOORS**

1. **RrBdLeft Patio Door-Aluminium Direct Fix Patio Doors**  
 TBF2R, 1980 mm. wide x 2080 mm. high, B Dimension: 958, Door Handle External Finish: Black, Door Handle Internal Finish: Black, External Colour Code: RAL9006, External Finish: Battleship Grey, Glass Whole Frame: 4mm Clear, Internal Colour Code: RAL9006, Internal Finish: Battleship Grey, Sealed Unit Type: Energy Saver Plus, Spacer Colour: Black, Vent Finish: Black, Vent Head: Air Flow 4300mm<sup>2</sup>
2. **GroundBd Patio Door-Aluminium Direct Fix Patio Doors**  
 TBF2R, 1980 mm. wide x 2080 mm. high, B Dimension: 958, Door Handle External Finish: Black, Door Handle Internal Finish: Black, External Colour Code: RAL9006, External Finish: Battleship Grey, Glass Whole Frame: 4mm Clear, Internal Colour Code: RAL9006, Internal Finish: Battleship Grey, Sealed Unit Type: Energy Saver Plus, Spacer Colour: Black, Vent Finish: Black, Vent Head: Air Flow 4300mm<sup>2</sup>
3. **BedStudy Patio Door-Aluminium Direct Fix Patio Doors**  
 TBF2L, 1530 mm. wide x 2020 mm. high, B Dimension: 797, Door Handle External Finish: Black, Door Handle Internal Finish: Black, External Colour Code: RAL9006, External Finish: Battleship Grey, Glass Whole Frame: 4mm Clear, Internal Colour Code: RAL9006, Internal Finish: Battleship Grey, Sealed Unit Type: Energy Saver Plus, Spacer Colour: Black, Vent Finish: Black, Vent Head: Air Flow 4300mm<sup>2</sup>
4. **Study Patio Door-Aluminium Direct Fix Patio Doors**  
 TBF2R, 1980 mm. wide x 2100 mm. high, B Dimension: 958, Door Handle External Finish: Black, Door Handle Internal Finish: Black, External Colour Code: RAL9006, External Finish: Battleship Grey, Glass Whole Frame: 4mm Clear, Internal Colour Code: RAL9006, Internal Finish: Battleship Grey, Sealed Unit Type: Energy Saver Plus, Spacer Colour: Black, Vent Finish: Black, Vent Head: Air Flow 4300mm<sup>2</sup>
5. **MdGrndBd Patio Door-Aluminium Direct Fix Patio Doors**  
 TBF2R, 1980 mm. wide x 2100 mm. high, B Dimension: 958, Door Handle External Finish: Black, Door Handle Internal Finish: Black, External Colour Code: RAL9006, External Finish: Battleship Grey, Glass Whole Frame: 4mm Clear, Internal Colour Code: RAL9006, Internal Finish: Battleship Grey, Sealed Unit Type: Energy Saver Plus, Spacer Colour: Black, Vent Finish: Black, Vent Head: Air Flow 4300mm<sup>2</sup>
6. **Dining Patio Door-Aluminium Direct Fix Patio Doors**  
 TBF4, 3226 mm. wide x 2110 mm. high, B Dimension: 791, C Dimension: 1613, D Dimension: 2435, Door Handle External Finish: Black, Door Handle Internal Finish: Black, External Colour Code: RAL9006, External Finish: Battleship Grey, Glass Whole Frame: 4mm Clear, Infill Panel Type: 4:Window/Door both sides, Internal Colour Code: RAL9006, Internal Finish: Battleship Grey, Sealed Unit Type: Energy Saver Plus, Spacer Colour: Black, Vent Finish: Black, Vent Head: Air Flow 4300mm<sup>2</sup>
7. **RrBdRight Patio Door-Aluminium Direct Fix Patio Doors**  
 TBF4, 3884 mm. wide x 2110 mm. high, B Dimension: 955, C Dimension: 1942, D Dimension: 2929, Door Handle External Finish: Black, Door Handle Internal Finish: Black, External Colour Code: RAL9006, External Finish: Battleship Grey, Glass Whole Frame: 4mm Clear, Internal Colour Code: RAL9006, Internal Finish: Battleship Grey, Sealed Unit Type: Energy Saver Plus, Spacer Colour: Black, Vent Finish: Black, Vent Head: Air Flow 4300mm<sup>2</sup>
8. **Lounge Patio Door-Aluminium Direct Fix Patio Doors**  
 TBF4, 3884 mm. wide x 2110 mm. high, B Dimension: 955, C Dimension: 1942, Cheek Type: 2:Sides and Head, D Dimension: 2929, Door Handle External Finish: Black, Door Handle Internal Finish: Black, External Colour Code: RAL9006, External Finish: Battleship Grey, Glass Whole Frame: 4mm Clear, Internal Colour Code: RAL9006, Internal Finish: Battleship Grey, Sealed Unit Type: Energy Saver Plus, Spacer Colour: Black, Vent Finish: Black, Vent Head: Air Flow 4300mm<sup>2</sup>
9. **FntBdLft Patio Door-Aluminium Direct Fix Patio Doors**  
 TBF4, 3884 mm. wide x 2110 mm. high, B Dimension: 955, C Dimension: 1942, D Dimension: 2929, Door Handle External Finish: Black, Door Handle Internal Finish: Black, External Colour Code: RAL9006, External Finish: Battleship Grey, Glass Whole Frame: 4mm Clear, Internal Colour Code: RAL9006, Internal Finish: Battleship Grey, Sealed Unit Type: Energy Saver Plus, Spacer Colour: Black, Vent Finish: Black, Vent Head: Air Flow 4300mm<sup>2</sup>
10. **Kitchen Patio Door 1-Aluminium Direct Fix Patio Doors**  
 TBF2L, 1943 mm. wide x 2110 mm. high, B Dimension: 1003, Door Handle External Finish: Black, Door Handle Internal Finish: Black, External Colour Code: RAL9006, External Finish: Battleship Grey, Glass Whole Frame: 4mm Clear, Internal Colour Code: RAL9006, Internal Finish: Battleship Grey, Sealed Unit Type: Energy Saver Plus, Spacer Colour: Black, Vent Finish: Black, Vent Head: Air Flow 4300mm<sup>2</sup>
11. **Kitchen Patio Door 2-Aluminium Direct Fix Patio Doors**  
 TBF2R, 1943 mm. wide x 2110 mm. high, B Dimension: 940, Door Handle External Finish: Black, Door Handle Internal Finish: Black, External Colour Code: RAL9006, External Finish: Battleship Grey, Glass Whole Frame: 4mm Clear, Internal Colour Code: RAL9006, Internal Finish: Battleship Grey, Sealed Unit Type: Energy Saver Plus, Spacer Colour: Black, Vent Finish: Black, Vent Head: Air Flow 4300mm<sup>2</sup>
12. **FntStdy Patio Door-Aluminium Direct Fix Patio Doors**  
 TBF4, 3790 mm. wide x 2080 mm. high, B Dimension: 932, C Dimension: 1895, D Dimension: 2858, Door Handle External Finish: Black, Door Handle Internal Finish: Black, External Colour Code: RAL9006, External Finish: Battleship Grey, Glass Whole Frame: 4mm Clear, Internal Colour Code: RAL9006, Internal Finish: Battleship Grey, Sealed Unit Type: Energy Saver Plus, Spacer Colour: Black, Vent Finish: Black, Vent Head: Air Flow 4300mm<sup>2</sup>
13. **SideHall Door-Aluminium Direct Entrance Doors**  
 DF1, 725 mm. wide x 2100 mm. high, Door Cylinder Type: Standard, Door Furniture Finish: Black, Door Handle Style: Modern, Door Hinge Finish: White, External Colour Code: RAL9006, External Finish: Battleship Grey, Feature Panel: 1, Glass A1: Diffusa Translucent Laminate, Hung: Right, Internal Colour Code: RAL9006, Internal Finish: Battleship Grey, Opening: Out, Sealed Unit Type: Energy Saver Plus, Spacer Colour: Black

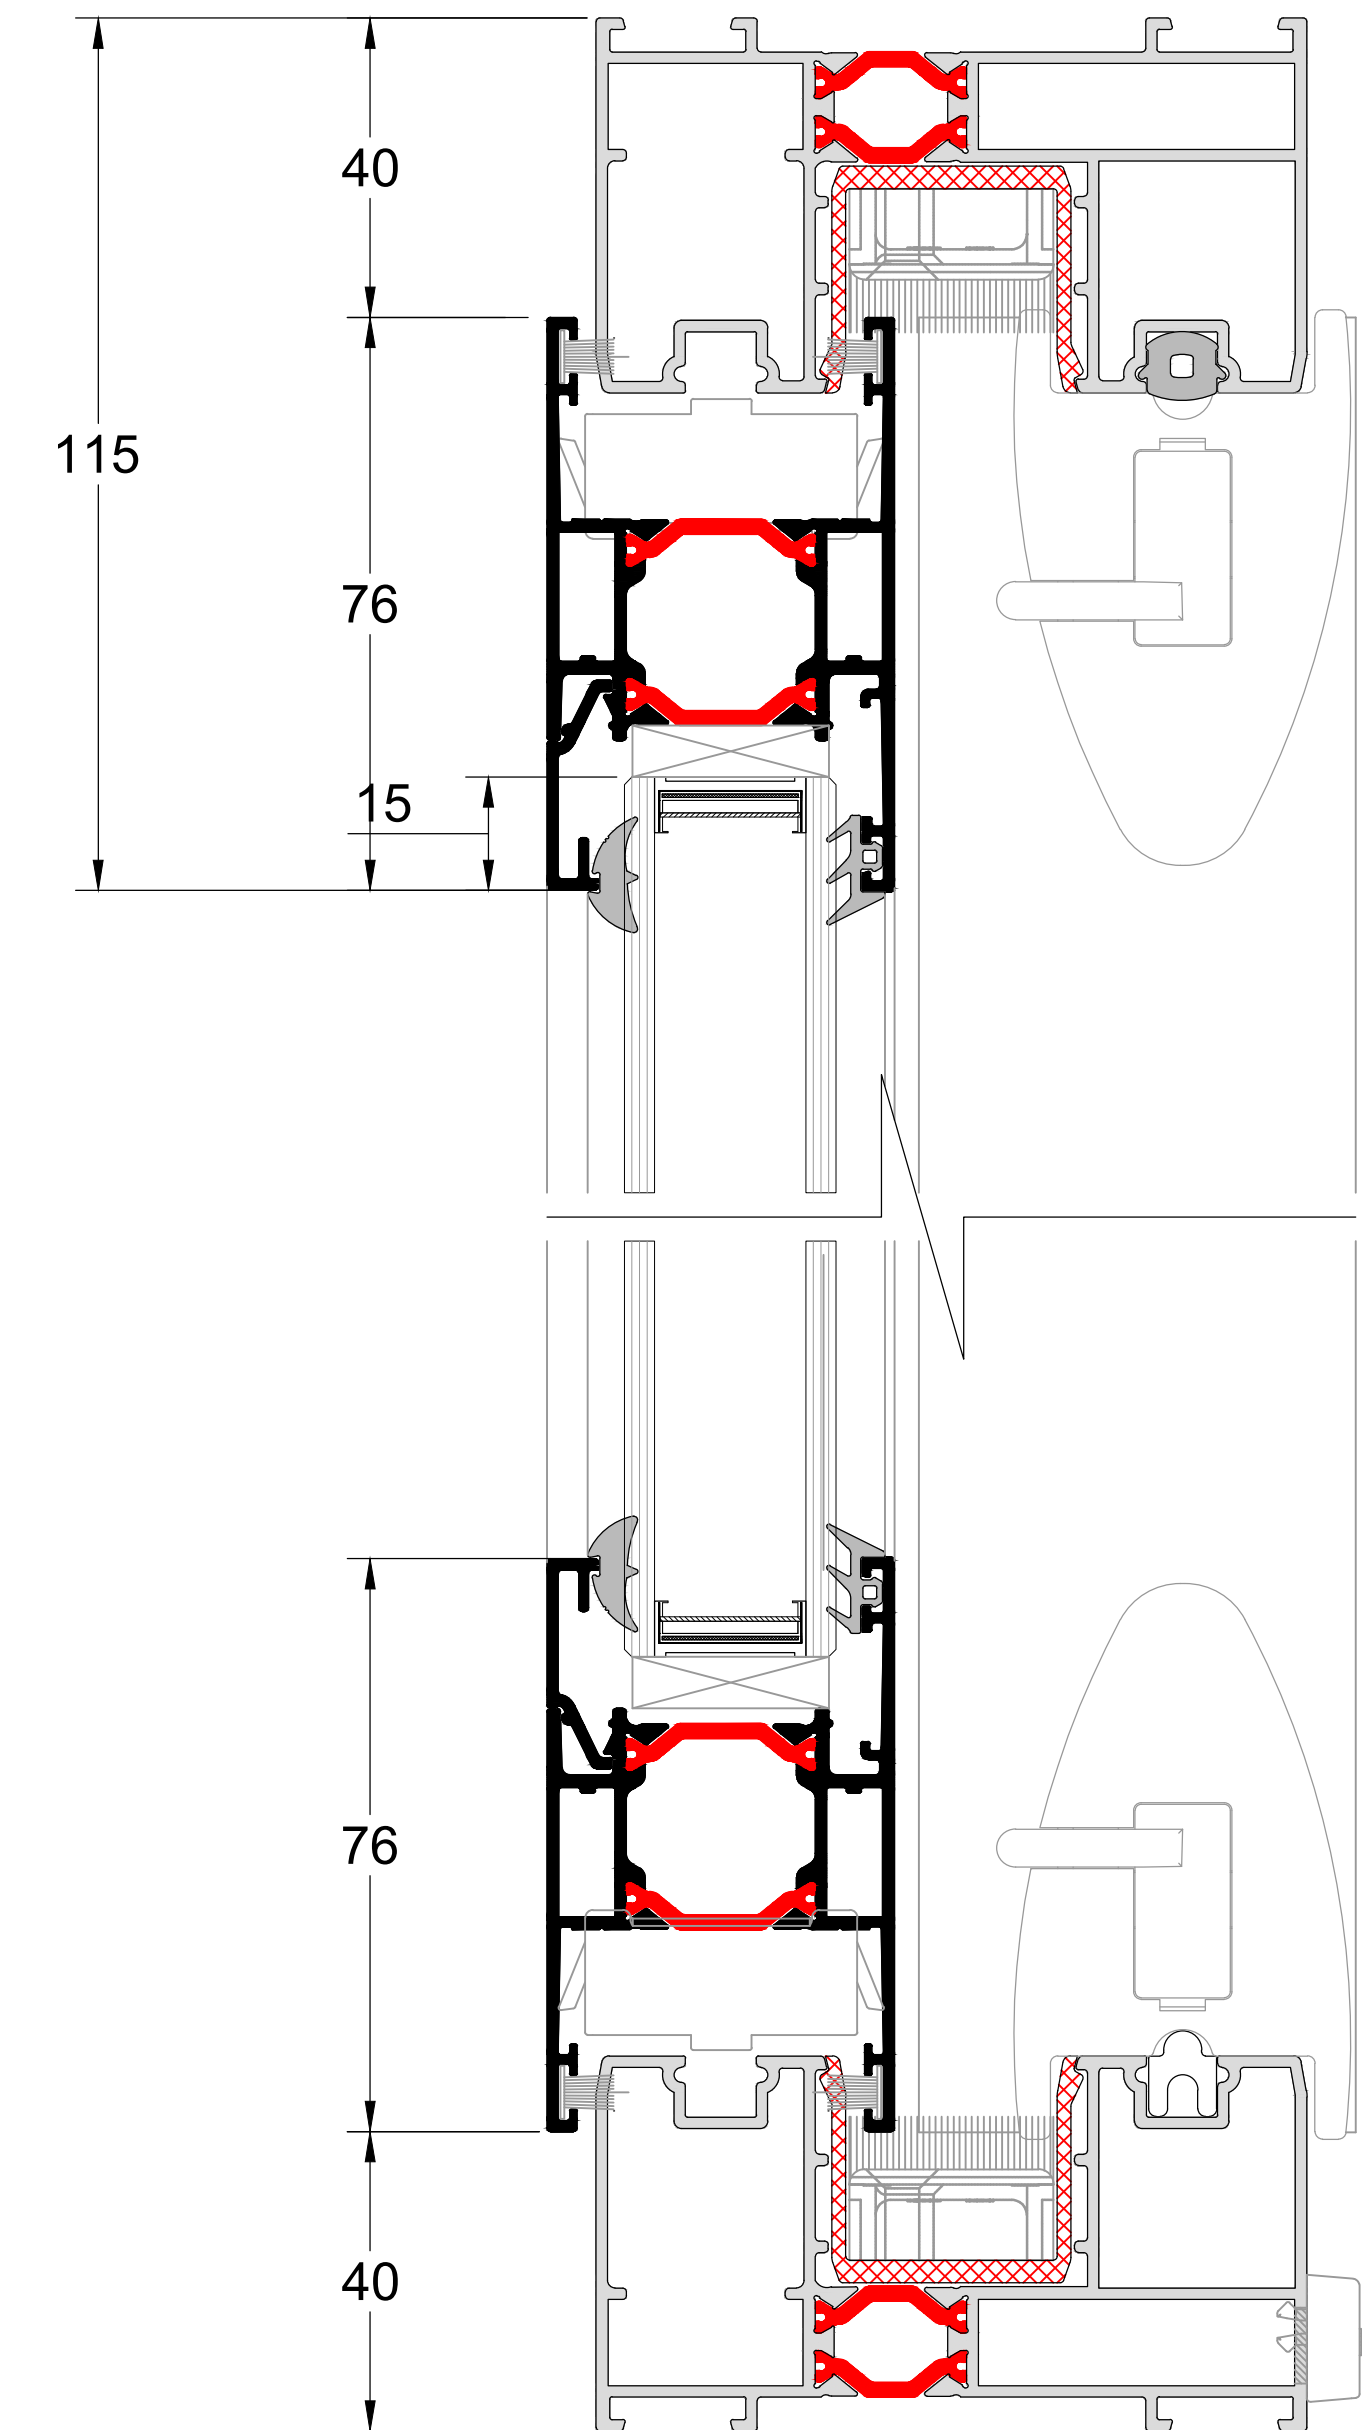

**TYPICAL VERTICAL SECTION THRU' DOORS**

**SCALE: 1:1 @ A1**

[NB: PLEASE REFER TO SCHEDULE NOTES]

- NOTES**
1. All dimensions are in millimetres(mm) & levels in meters(m) unless noted otherwise.
  2. This drawing to be read in conjunction with all relevant specifications.
  3. All work to comply with the relevant British Standards, GGF Codes of Practice and Building Regulations if non exempt.

**PROJECT NUMBER**  
SO6333AT

**CLIENT**  
MR R SEWARD  
47 KINGTOWN STREET  
LONDON  
NW1 8JP

**TITLE**  
- DOORS CROSS SECTIONAL DETAILS  
- SCHEDULE

DRAWN	CHECKED	DATE	SCALE
SCS	SR	21 FEB 2016	AS SHOWN @ A1
DRG. NO. 6333/PP/03			REVISION

EVEREST HOUSE  
SOPERS ROAD  
CUFFLEY  
POTTERS BAR  
HERTFORDSHIRE  
EN6 4SG

© Crown copyright. All rights reserved. Licence number 0100042205  
 © Crown copyright. All rights reserved. Licence number 0100031673

