

TYPICAL VERTICAL SECTION THRU' WINDOWS

SCALE: 1:1 @ A1

[NB: PLEASE REFER TO SCHEDULE NOTES]

PROPOSED WINDOWS

1. Wardrobe Window 1-Aluminium Direct Fix Casements
CF4, 880 mm. wide x 590 mm. high, External Colour Code: RAL9006, External Finish: Battleship Grey, Glass Whole Frame: 4mm Clear, Internal Colour Code: RAL9006, Internal Finish: Battleship Grey, Sealed Unit Type: Energy Saver Plus, Spacer Colour: Black
2. Wardrobe Window 2-Aluminium Direct Fix Casements
CF4, 640 mm. wide x 590 mm. high, External Colour Code: RAL9006, External Finish: Battleship Grey, Glass Whole Frame: Diffusa Translucent Laminate, Internal Colour Code: RAL9006, Internal Finish: Battleship Grey, Sealed Unit Type: Energy Saver Plus, Spacer Colour: Black
3. Bathroom Window 1-Aluminium Direct Fix Casements
CF3, 700 mm. wide x 515 mm. high, External Colour Code: RAL9006, External Finish: Battleship Grey, Glass Whole Frame: 4mm Clear, Handle Finish: Black, Infill Panel Type: 3:Window/Door one side, Internal Colour Code: RAL9006, Internal Finish: Battleship Grey, Sealed Unit Type: Energy Saver Plus, Spacer Colour: Black, Toughened Glass
4. Bathroom Window 2-Aluminium Direct Fix Casements
CF204, 1595 mm. wide x 515 mm. high, External Colour Code: RAL9006, External Finish: Battleship Grey, Glass Whole Frame: 4mm Clear, Infill Panel Type: 4:Window/Door both sides, Internal Colour Code: RAL9006, Internal Finish: Battleship Grey, Sealed Unit Type: Energy Saver Plus, Spacer Colour: Black, Toughened Glass
5. Bathroom Window 3-Aluminium Direct Fix Casements
CF3, 725 mm. wide x 515 mm. high, External Colour Code: RAL9006, External Finish: Battleship Grey, Glass Whole Frame: 4mm Clear, Handle Finish: Black, Infill Panel Type: 3:Window/Door one side, Internal Colour Code: RAL9006, Internal Finish: Battleship Grey, Sealed Unit Type: Energy Saver Plus, Spacer Colour: Black, Toughened Glass
6. Ensuite Window-Aluminium Direct Fix Casements
CF3, 850 mm. wide x 525 mm. high, External Colour Code: RAL9006, External Finish: Battleship Grey, Glass Whole Frame: 4mm Clear, Handle Finish: Black, Internal Colour Code: RAL9006, Internal Finish: Battleship Grey, Sealed Unit Type: Energy Saver Plus, Spacer Colour: Black, Toughened Glass
7. Landing Window-Aluminium Direct Fix Casements
CF204, 425 mm. wide x 2110 mm. high, External Colour Code: RAL9006, External Finish: Battleship Grey, Glass Whole Frame: 4mm Clear, Internal Colour Code: RAL9006, Internal Finish: Battleship Grey, Sealed Unit Type: Energy Saver Plus, Spacer Colour: Black, Toughened Glass
8. Hall Window-Aluminium Direct Fix Casements
CF204, 425 mm. wide x 2110 mm. high, External Colour Code: RAL9006, External Finish: Battleship Grey, Glass Whole Frame: 4mm Clear, Internal Colour Code: RAL9006, Internal Finish: Battleship Grey, Sealed Unit Type: Energy Saver Plus, Spacer Colour: Black, Toughened Glass
9. Stairs Window-Aluminium Direct Fix Casements
CF204, 1130 mm. wide x 2110 mm. high, External Colour Code: RAL9006, External Finish: Battleship Grey, Glass Whole Frame: 4mm Clear, Internal Colour Code: RAL9006, Internal Finish: Battleship Grey, Laminated Gl:Whole Frame: Single, Sealed Unit Type: Energy Saver Security, Spacer Colour: Black, Toughened Glass
10. Laundry Window 1-Aluminium Direct Fix Casements
CF3, 600 mm. wide x 510 mm. high, External Colour Code: RAL9006, External Finish: Battleship Grey, Glass Whole Frame: 4mm Clear, Handle Finish: Black, Infill Panel Type: 3:Window/Door one side, Internal Colour Code: RAL9006, Internal Finish: Battleship Grey, Sealed Unit Type: Energy Saver Plus, Spacer Colour: Black
11. Laundry Window 2-Aluminium Direct Fix Casements
CF4, 785 mm. wide x 1650 mm. high, External Colour Code: RAL9006, External Finish: Battleship Grey, Glass Whole Frame: Diffusa Translucent Laminate, Internal Colour Code: RAL9006, Internal Finish: Battleship Grey, Sealed Unit Type: Energy Saver Plus, Spacer Colour: Black, Toughened Glass
12. SmlIStdy Window 1-Aluminium Direct Fix Casements
CF255, 730 mm. wide x 2080 mm. high, 1st Transom: 1300, External Colour Code: RAL9006, External Finish: Battleship Grey, Glass Whole Frame: 4mm Clear, Handle Finish: Black, Internal Colour Code: RAL9006, Internal Finish: Battleship Grey, Sealed Unit Type: Energy Saver Plus, Spacer Colour: Black, Stay Type: Egress(Fire), Toughened Glass, Vent Finish: Black, Vent Head: Air Flow 4300mm
13. SmlIStdy Window 2-Aluminium Direct Fix Casements
CF204, 970 mm. wide x 2080 mm. high, External Colour Code: RAL9006, External Finish: Battleship Grey, Glass Whole Frame: 4mm Clear, Internal Colour Code: RAL9006, Internal Finish: Battleship Grey, Sealed Unit Type: Energy Saver Plus, Spacer Colour: Black, Toughened Glass, Vent Finish: Black, Vent Head: Air Flow 4300mm
14. Cupboard Window-Aluminium Direct Fix Casements
CF4, 970 mm. wide x 2100 mm. high, External Colour Code: RAL9006, External Finish: Battleship Grey, Glass Whole Frame: Diffusa Translucent Laminate, Internal Colour Code: RAL9006, Internal Finish: Battleship Grey, Sealed Unit Type: Energy Saver Plus, Spacer Colour: Black, Toughened Glass.
15. Alley Window-Aluminium Direct Fix Casements
CF204, 370 mm. wide x 1130 mm. high, External Colour Code: RAL9006, External Finish: Battleship Grey, Glass Whole Frame: 4mm Clear, Internal Colour Code: RAL9006, Internal Finish: Battleship Grey, Sealed Unit Type: Energy Saver Plus, Spacer Colour: Black, Toughened Glass

NOTES

1. All dimensions are in millimetres(mm) & levels in meters(m) unless noted otherwise.
2. This drawing to be read in conjunction with all relevant specifications.
3. All work to comply with the relevant British Standards, GGF Codes of Practice and Building Regulations if non exempt.

PROJECT NUMBER

SO6333AT

CLIENT

MR R SEWARD
47 KINGSTOWN STREET
LONDON
NW1 8JP

TITLE

- WINDOWS CROSS SECTIONAL DETAILS
- SCHEDULE

DRAWN

SCS

CHECKED

SR

DATE

21 FEB 2016

SCALE




AS SHOWN @ A1

DRG. NO.

6333/PP/04

REVISION

SCALE

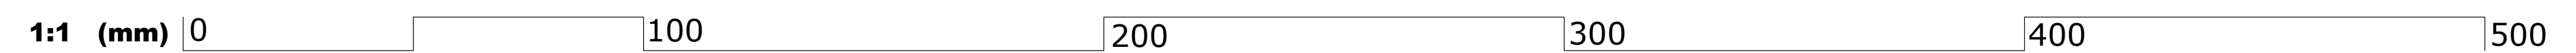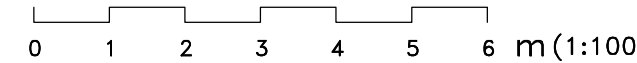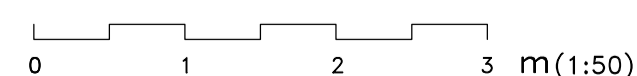

© Crown copyright. All rights reserved. Licence number 0100042205
© Crown copyright. All rights reserved. Licence number 0100031673