


scale 1:50 0.5m 1.0m 1.5m 2.0m 2.5m

SIDE ELEVATION CURRENT CONSENT DRAWING

SIDE ELEVATION AMENDED PROPOSAL

PROPOSED RIDGE LVL +13.670

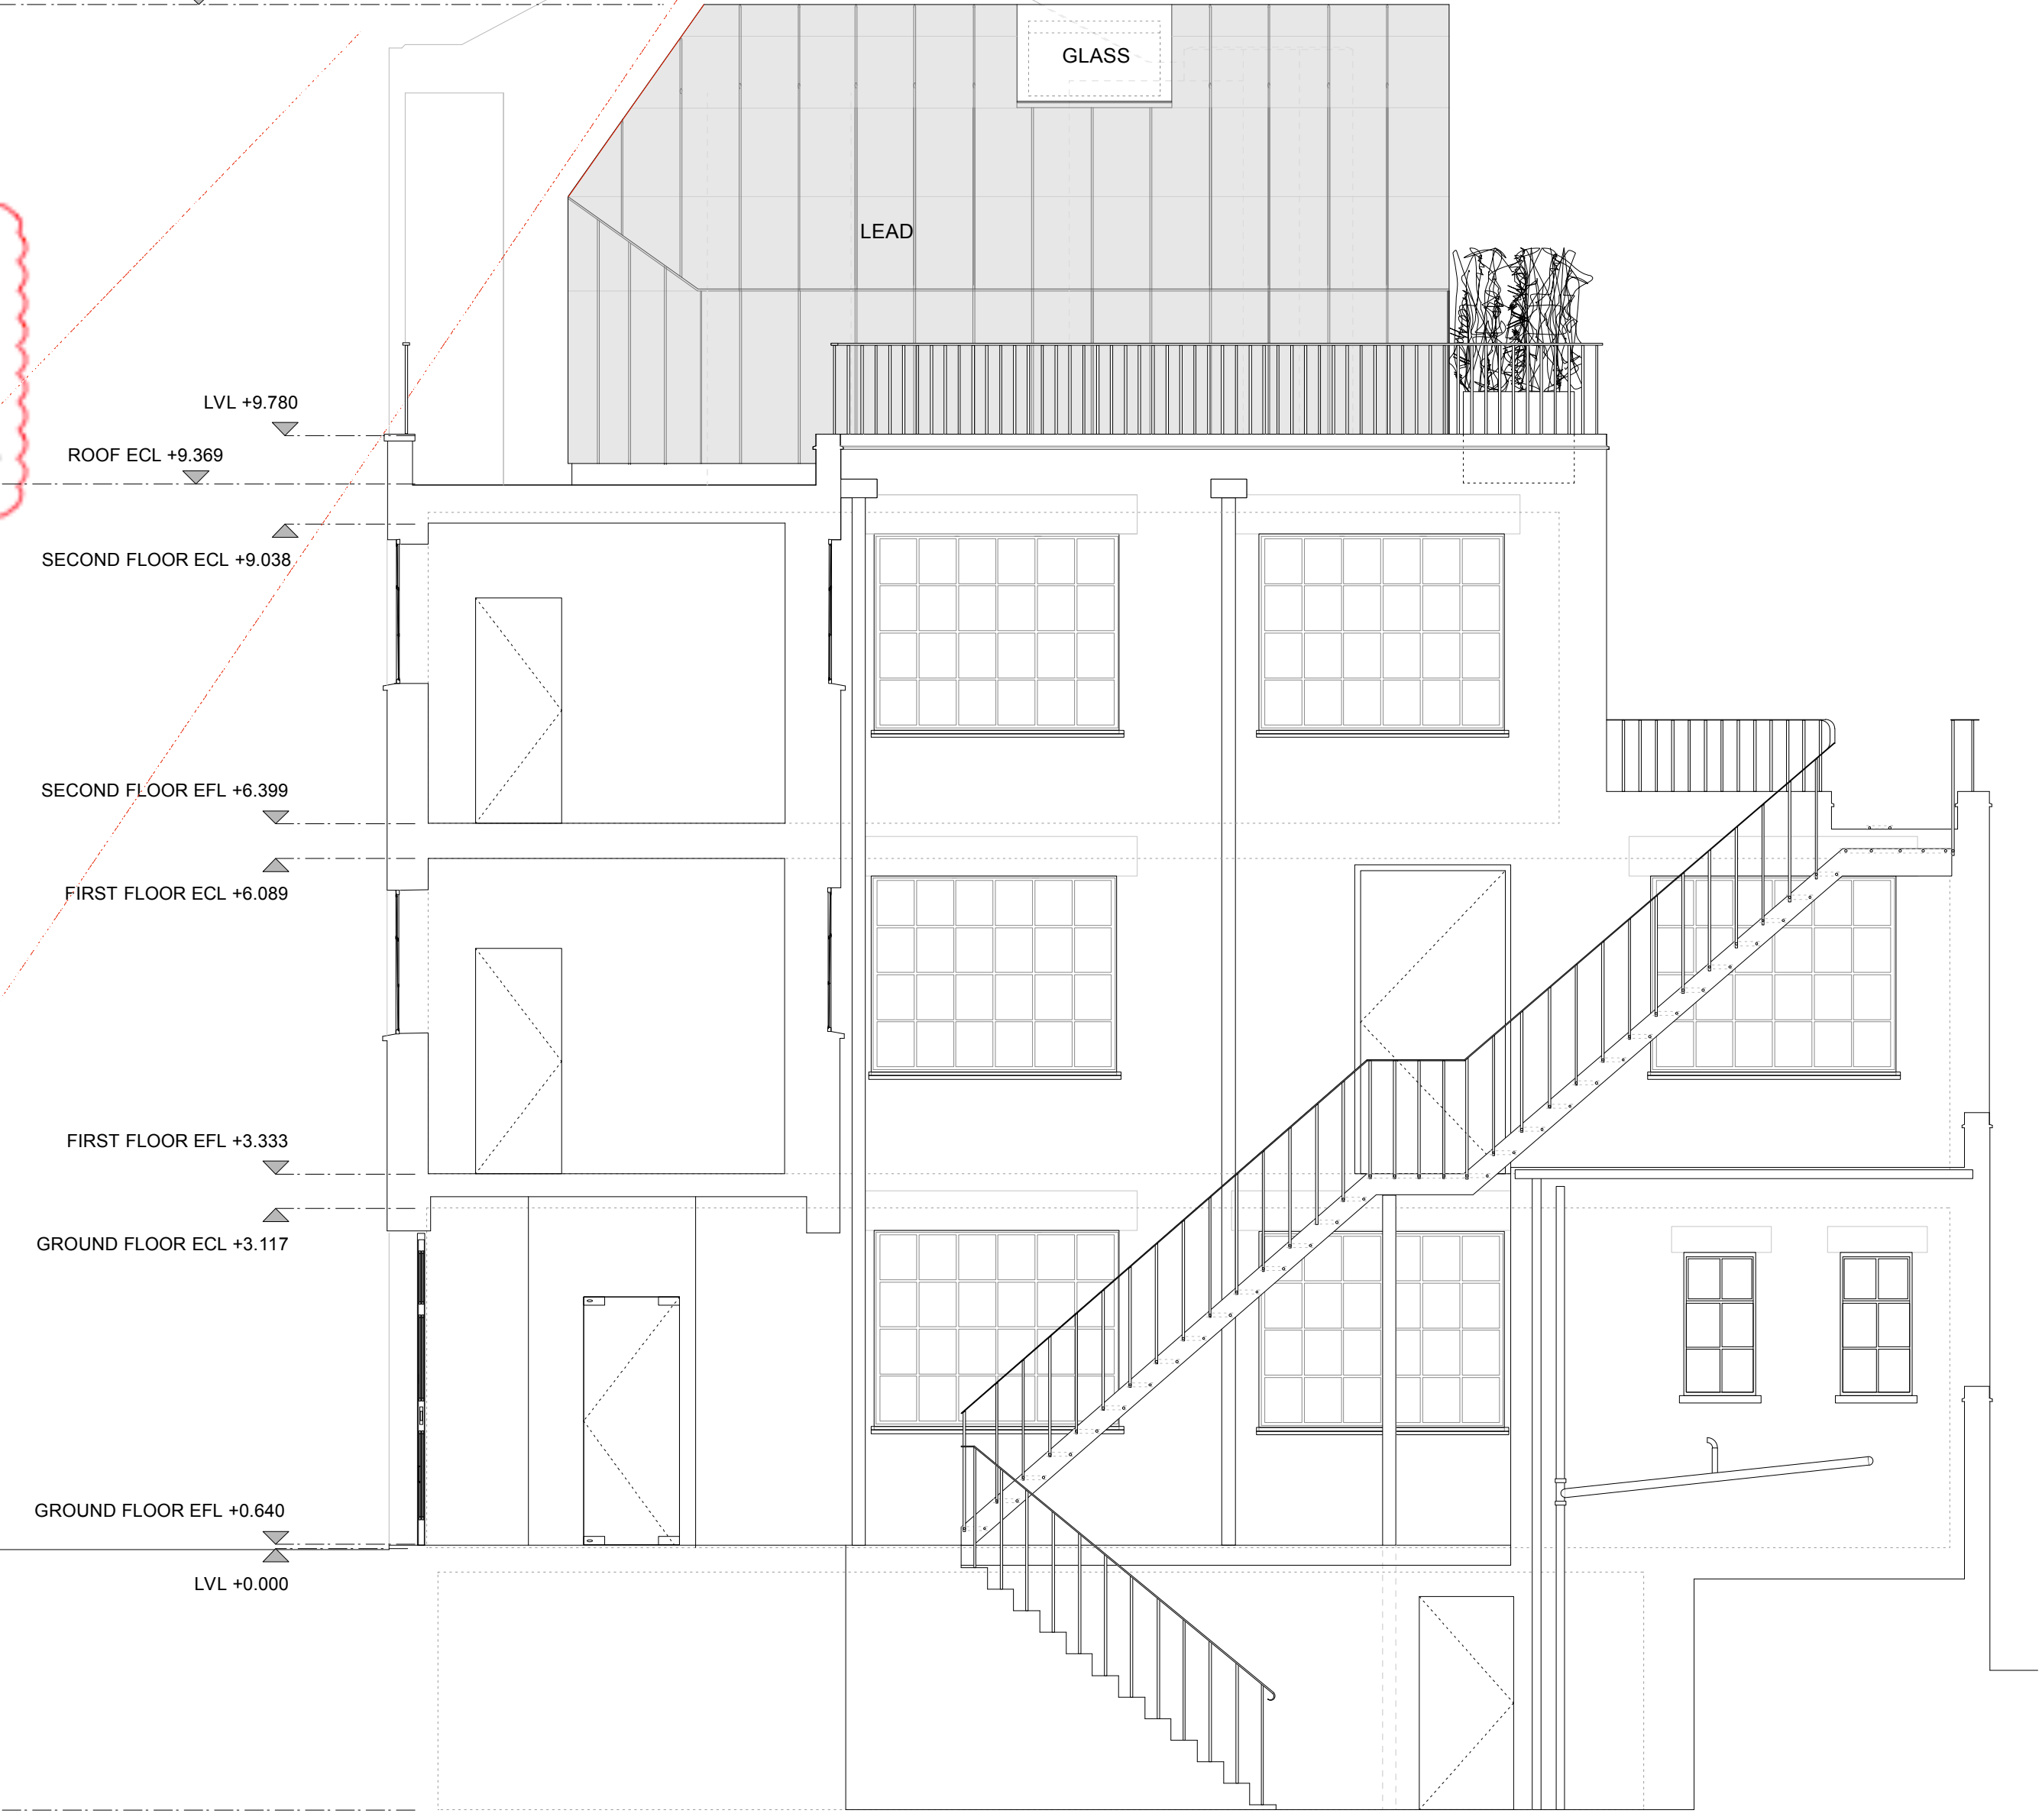

CUTTING BACK CONSENTED ADDITION
LESS VISUAL IMPACT THAN EXISTING
PLANNING PERMISSION

BASEMENT EFL - 2.261

GROUND FLOOR EFL +0.640

LVL +0.000

GROUND FLOOR ECL +3.117

FIRST FLOOR EFL +3.333

FIRST FLOOR ECL +6.089

SECOND FLOOR EFL +6.399

SECOND FLOOR ECL +9.038

ROOF ECL +9.369

LVL +9.780

GLASS

LEAD

arts lettres techniques ARCHITECT Arts Lettres Techniques Limited 2016 copyright is retained ©
 33A ARLINGTON ROAD LONDON NW1 7ES T: (020) 7383 4778 architect@artslettres.com ALL DIMENSIONS MUST BE VERIFIED ON SITE
 PROJECT 2 CONWAY STREET WC1 NUMBER RHG 6 SCALE 1:50@ A2
 SUBJECT SIDE ELEVATION proposed amendment REVISION A DATE 15/11/15

revisions
 15.01.16 A lead panel sizing