


Elevation 01 Proposed

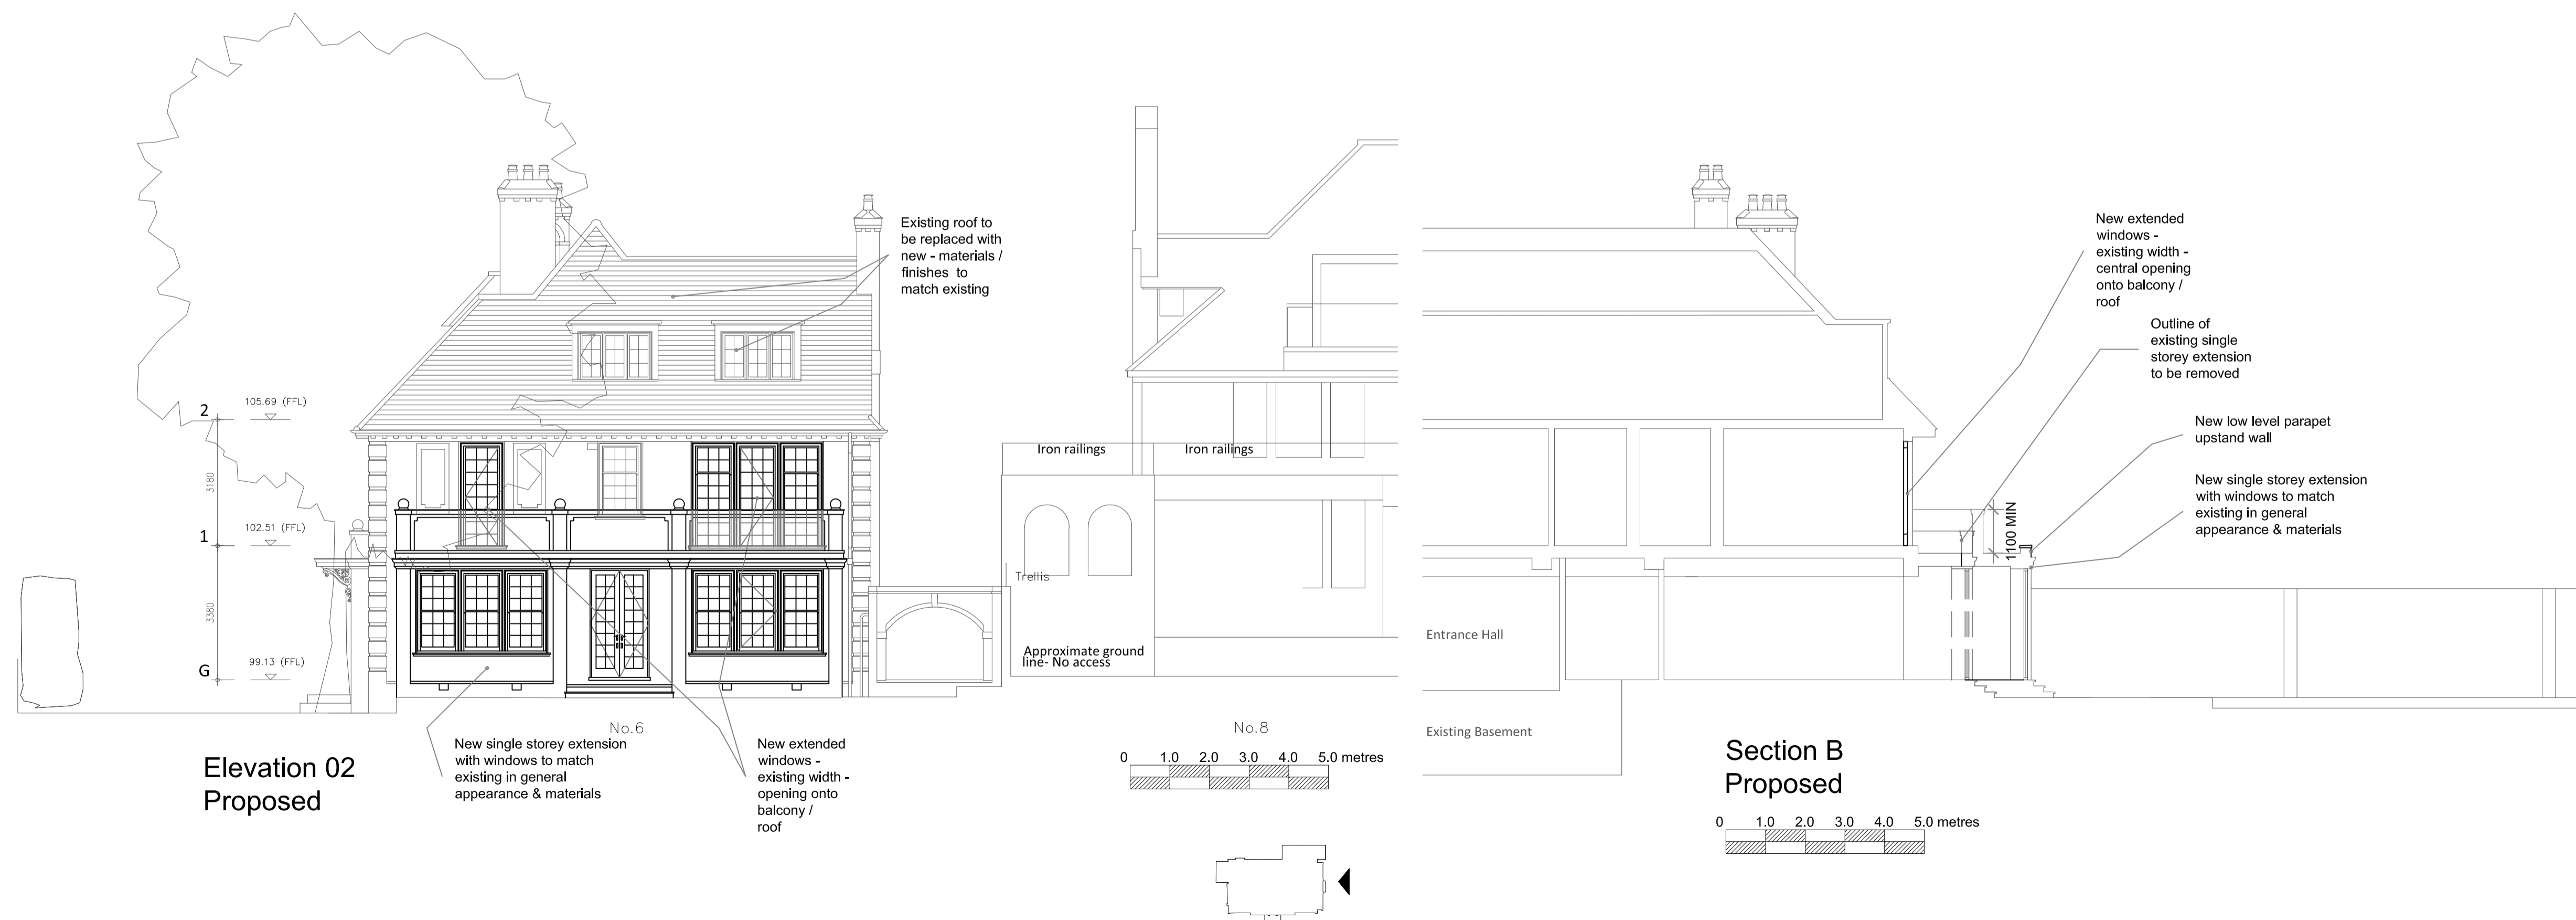

Elevation 02 Proposed

Section B Proposed

Rev. Date Comment By

Do not scale from this drawing
All dimensions are to be checked on site
Architect to be informed of any discrepancies

copyright © 2015
all rights described in chapter 14 of the copyright design and patents act 1988 have been generally asserted

Client
MR_ANAR_ALIZADE

Project
6_TEMPLEWOOD_AVENUE
LONDON_NW3_7XA

Drawing
PROPOSED_ELEVATIONS_&_SECTION

Project No. 0000 Drawing No. PL11 Revision A

Scale 1:100@A1 Date 141215

800 Group
Cranborne Road
Potters Bar
Hertfordshire
EN6 3JN
Telephone
01707 663 075
Facsimile
01707 662 076

VAT Reg No G8 839 3240 20
800 Ltd Reg Office as above. Reg in England No. 0507981