


Demolition:
Items to be demolished shown dashed & in red.

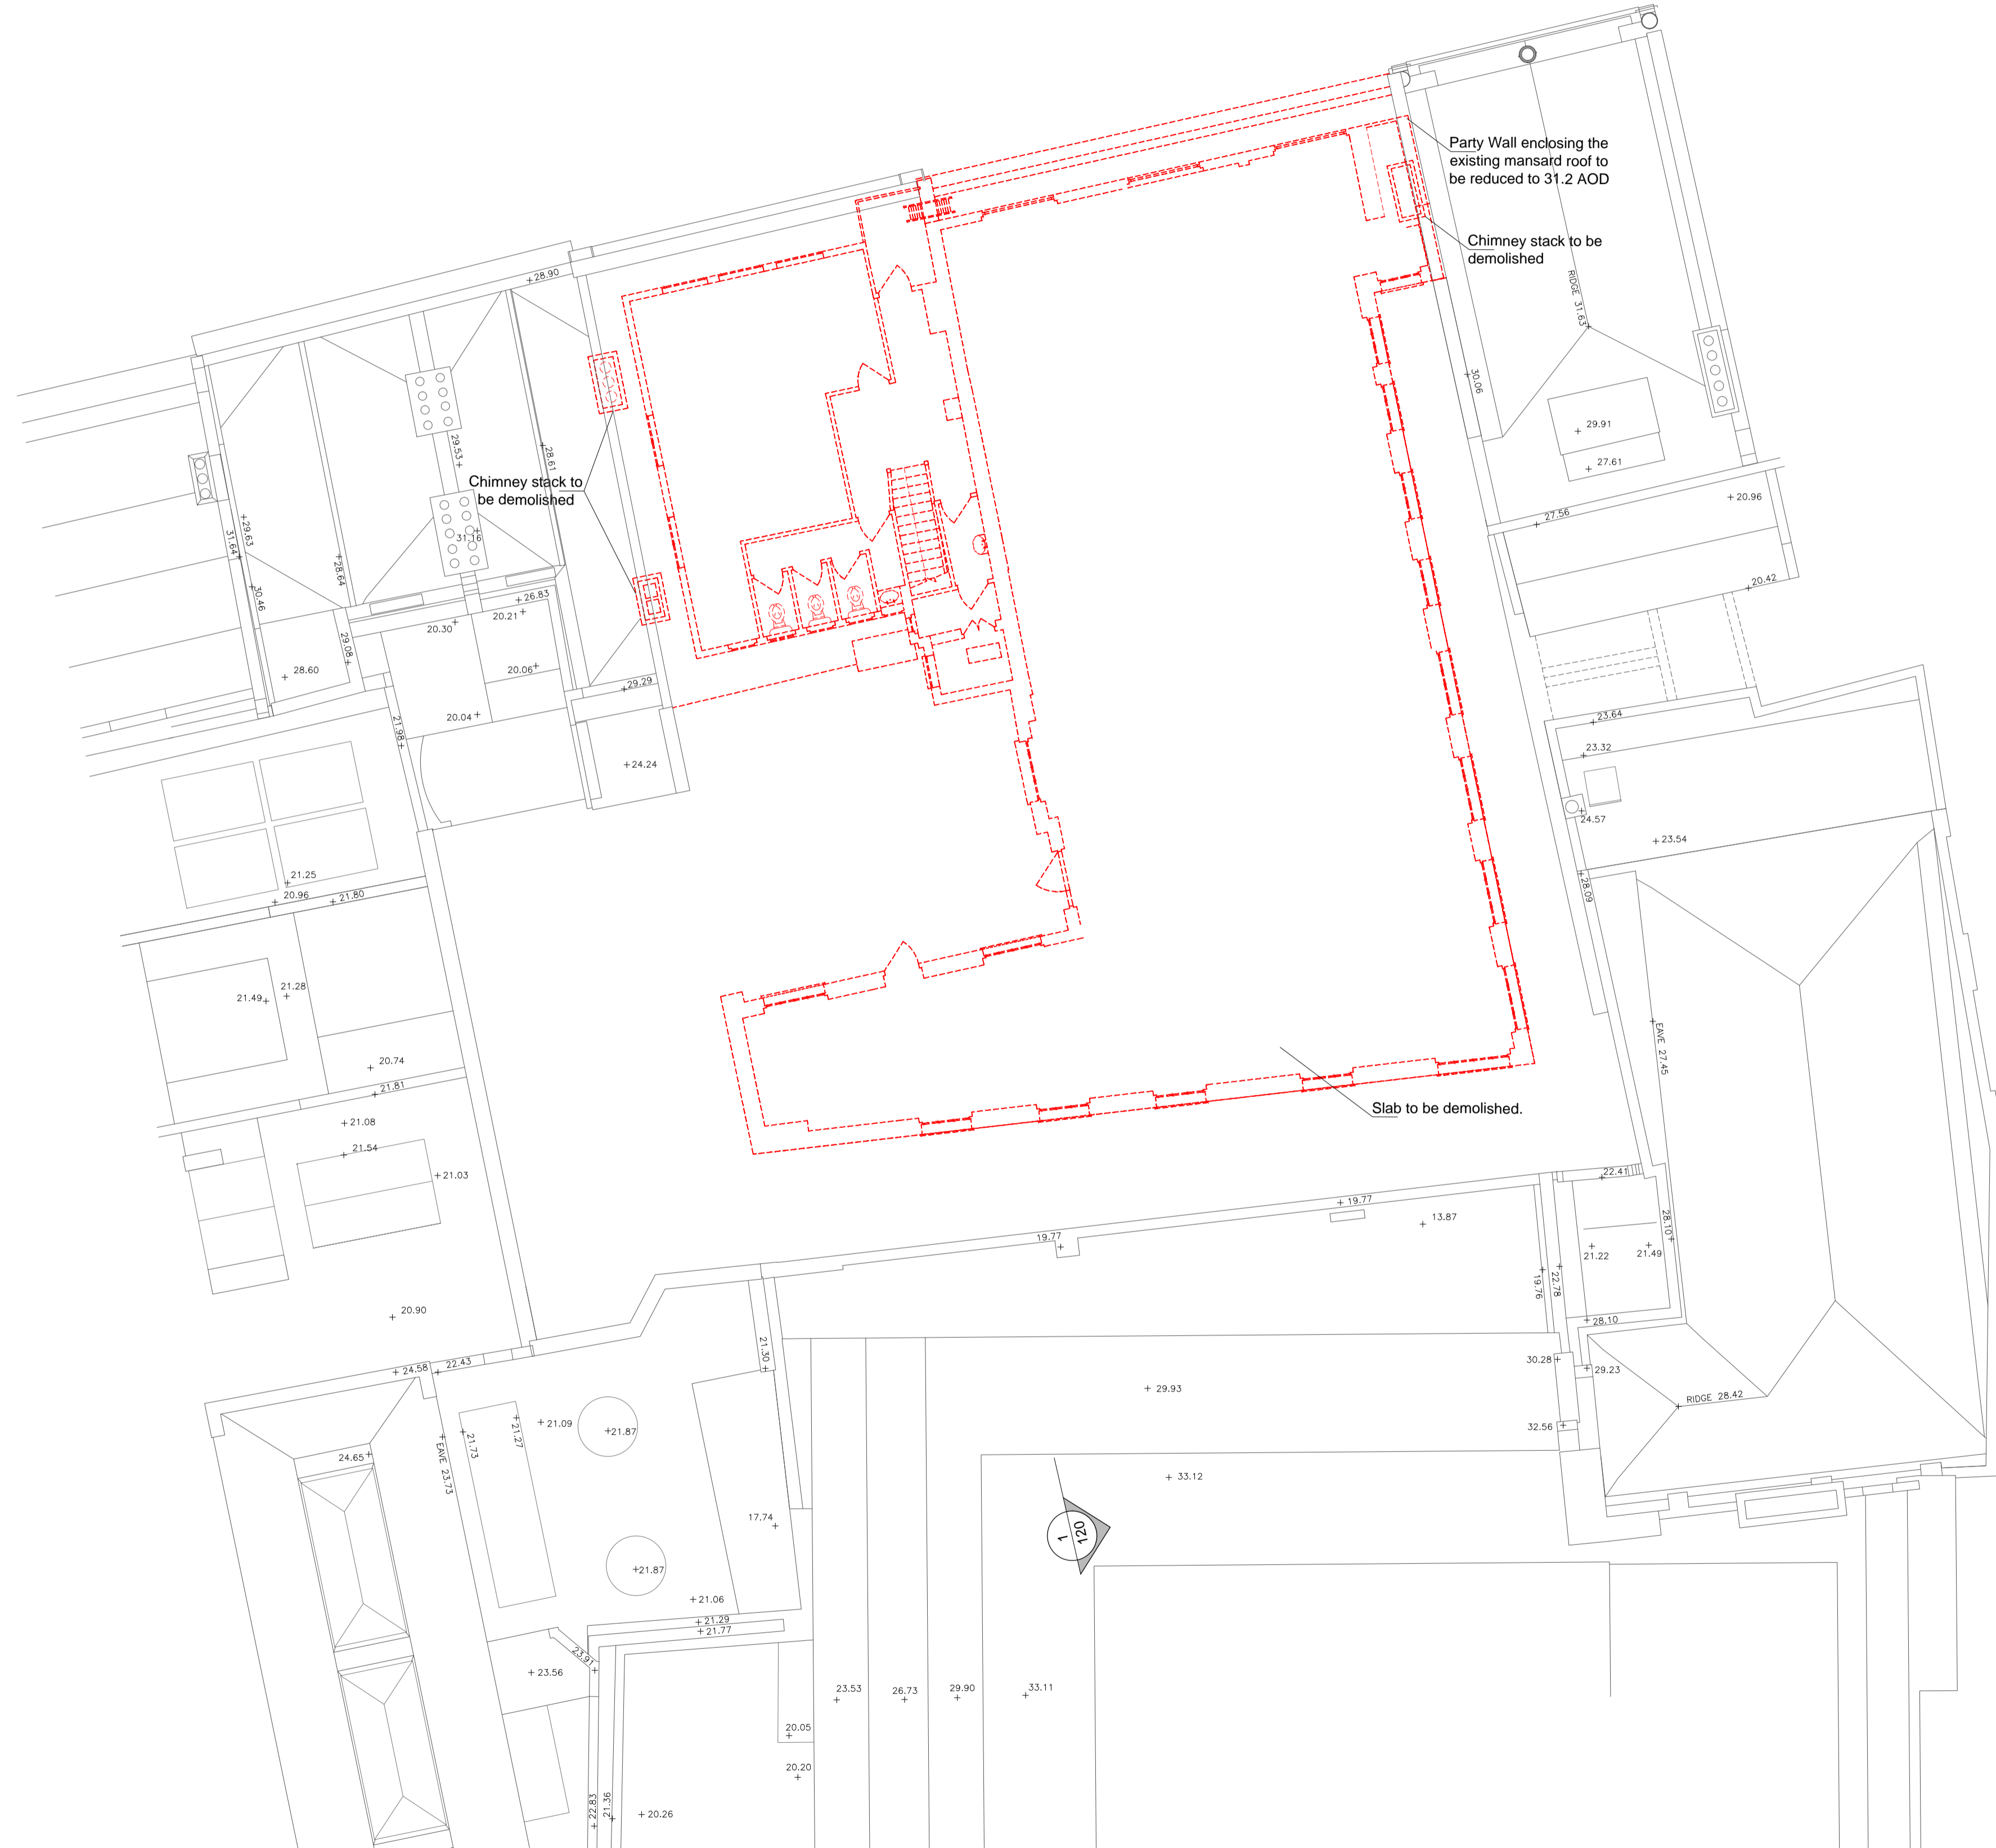

Note:
Drawing to be read in conjunction with Structural Engineer's Method Statement.

P0	Planning	12.02.16
Rev	Issue	Date

Frost Architects

PROJECT
12 - 14 Greville Street
EC1N 8SB

DRAWING
Fourth Floor Demolition Plan

Status **PLANNING**

SCALE	1:100	SIZE	A1
		DRAWN BY	EQH

PROJECT NO.	DRAWING NO.	REV.
15229	55	P0



Fourth Floor Demolition Plan