


Demolition:
Items to be demolished shown
dashed & in red.

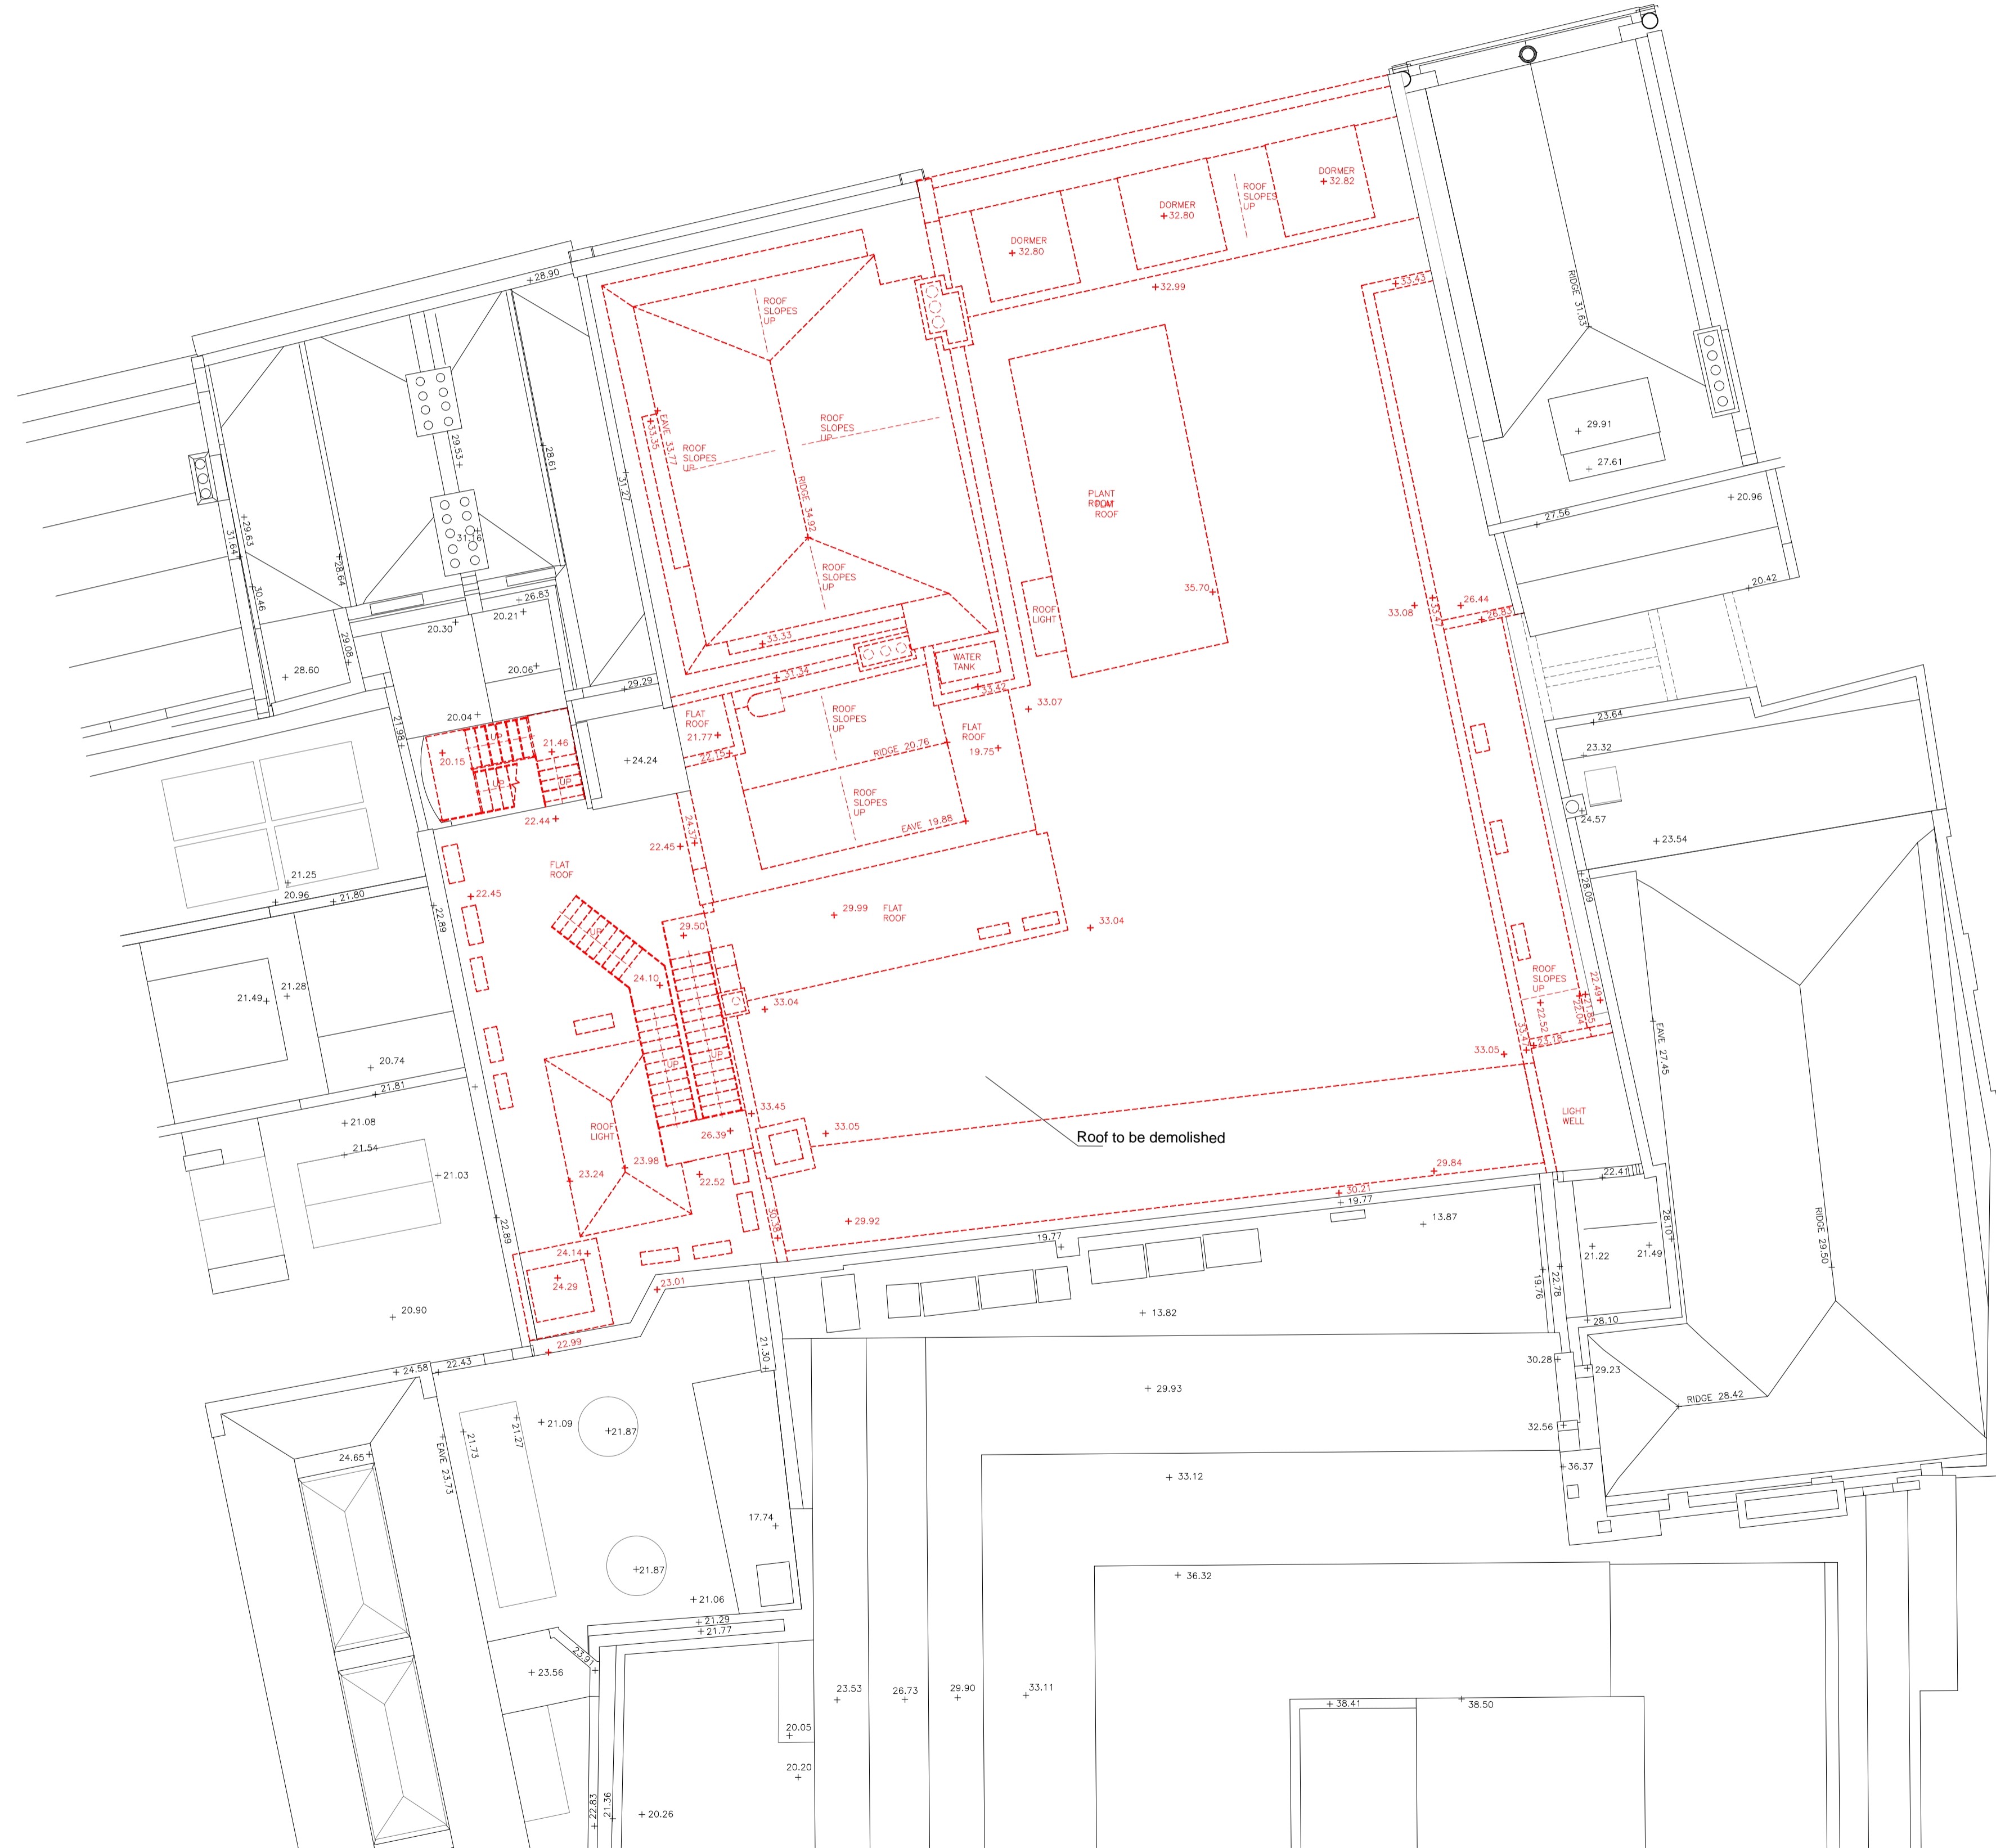

Note:
Drawing to be read in conjunction with Structural
Engineer's Method Statement.

P0	Planning	12.02.16
Rev	Issue	Date

**Frost
Architects**

PROJECT
12 - 14 Greville
Street
EC1N 8SB

DRAWING
Roof Demolition Plan

Status **PLANNING**

SCALE 1:100	SIZE A1
	DRAWN BY EQH

PROJECT NO. 15229	DRAWING NO. 56	REV. P0
-----------------------------	--------------------------	-------------------

Roof Demolition Plan

