

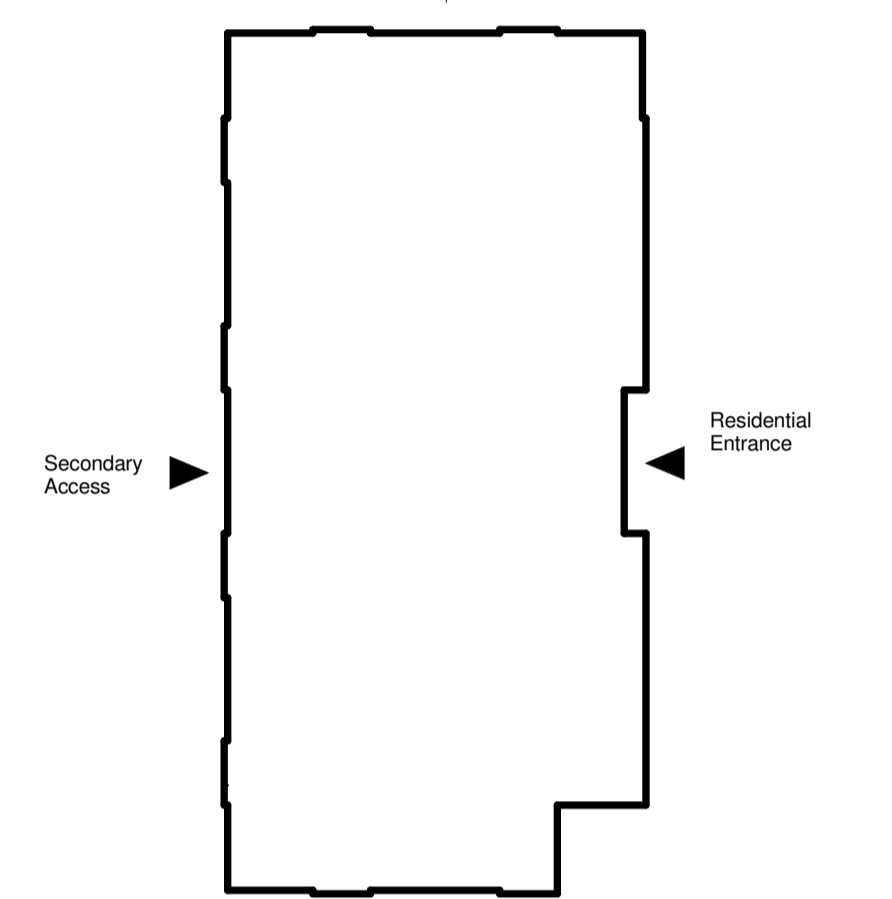
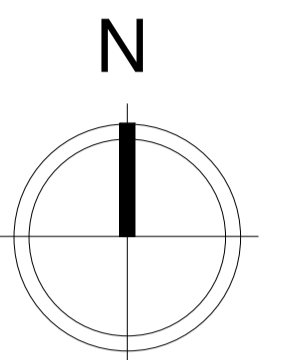
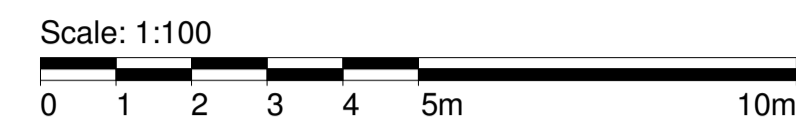


All dimensions to be verified on site by Main Contractor before the start of any shop drawings or work whatsoever either on their own behalf or that of sub-contractors.
 Report any discrepancies to the Contract Administrator at once.
 This drawing is to be read with all relevant Architect's and Engineer's drawings and other relevant information.
 © Ingleton Wood LLP

LEGEND: DO NOT SCALE

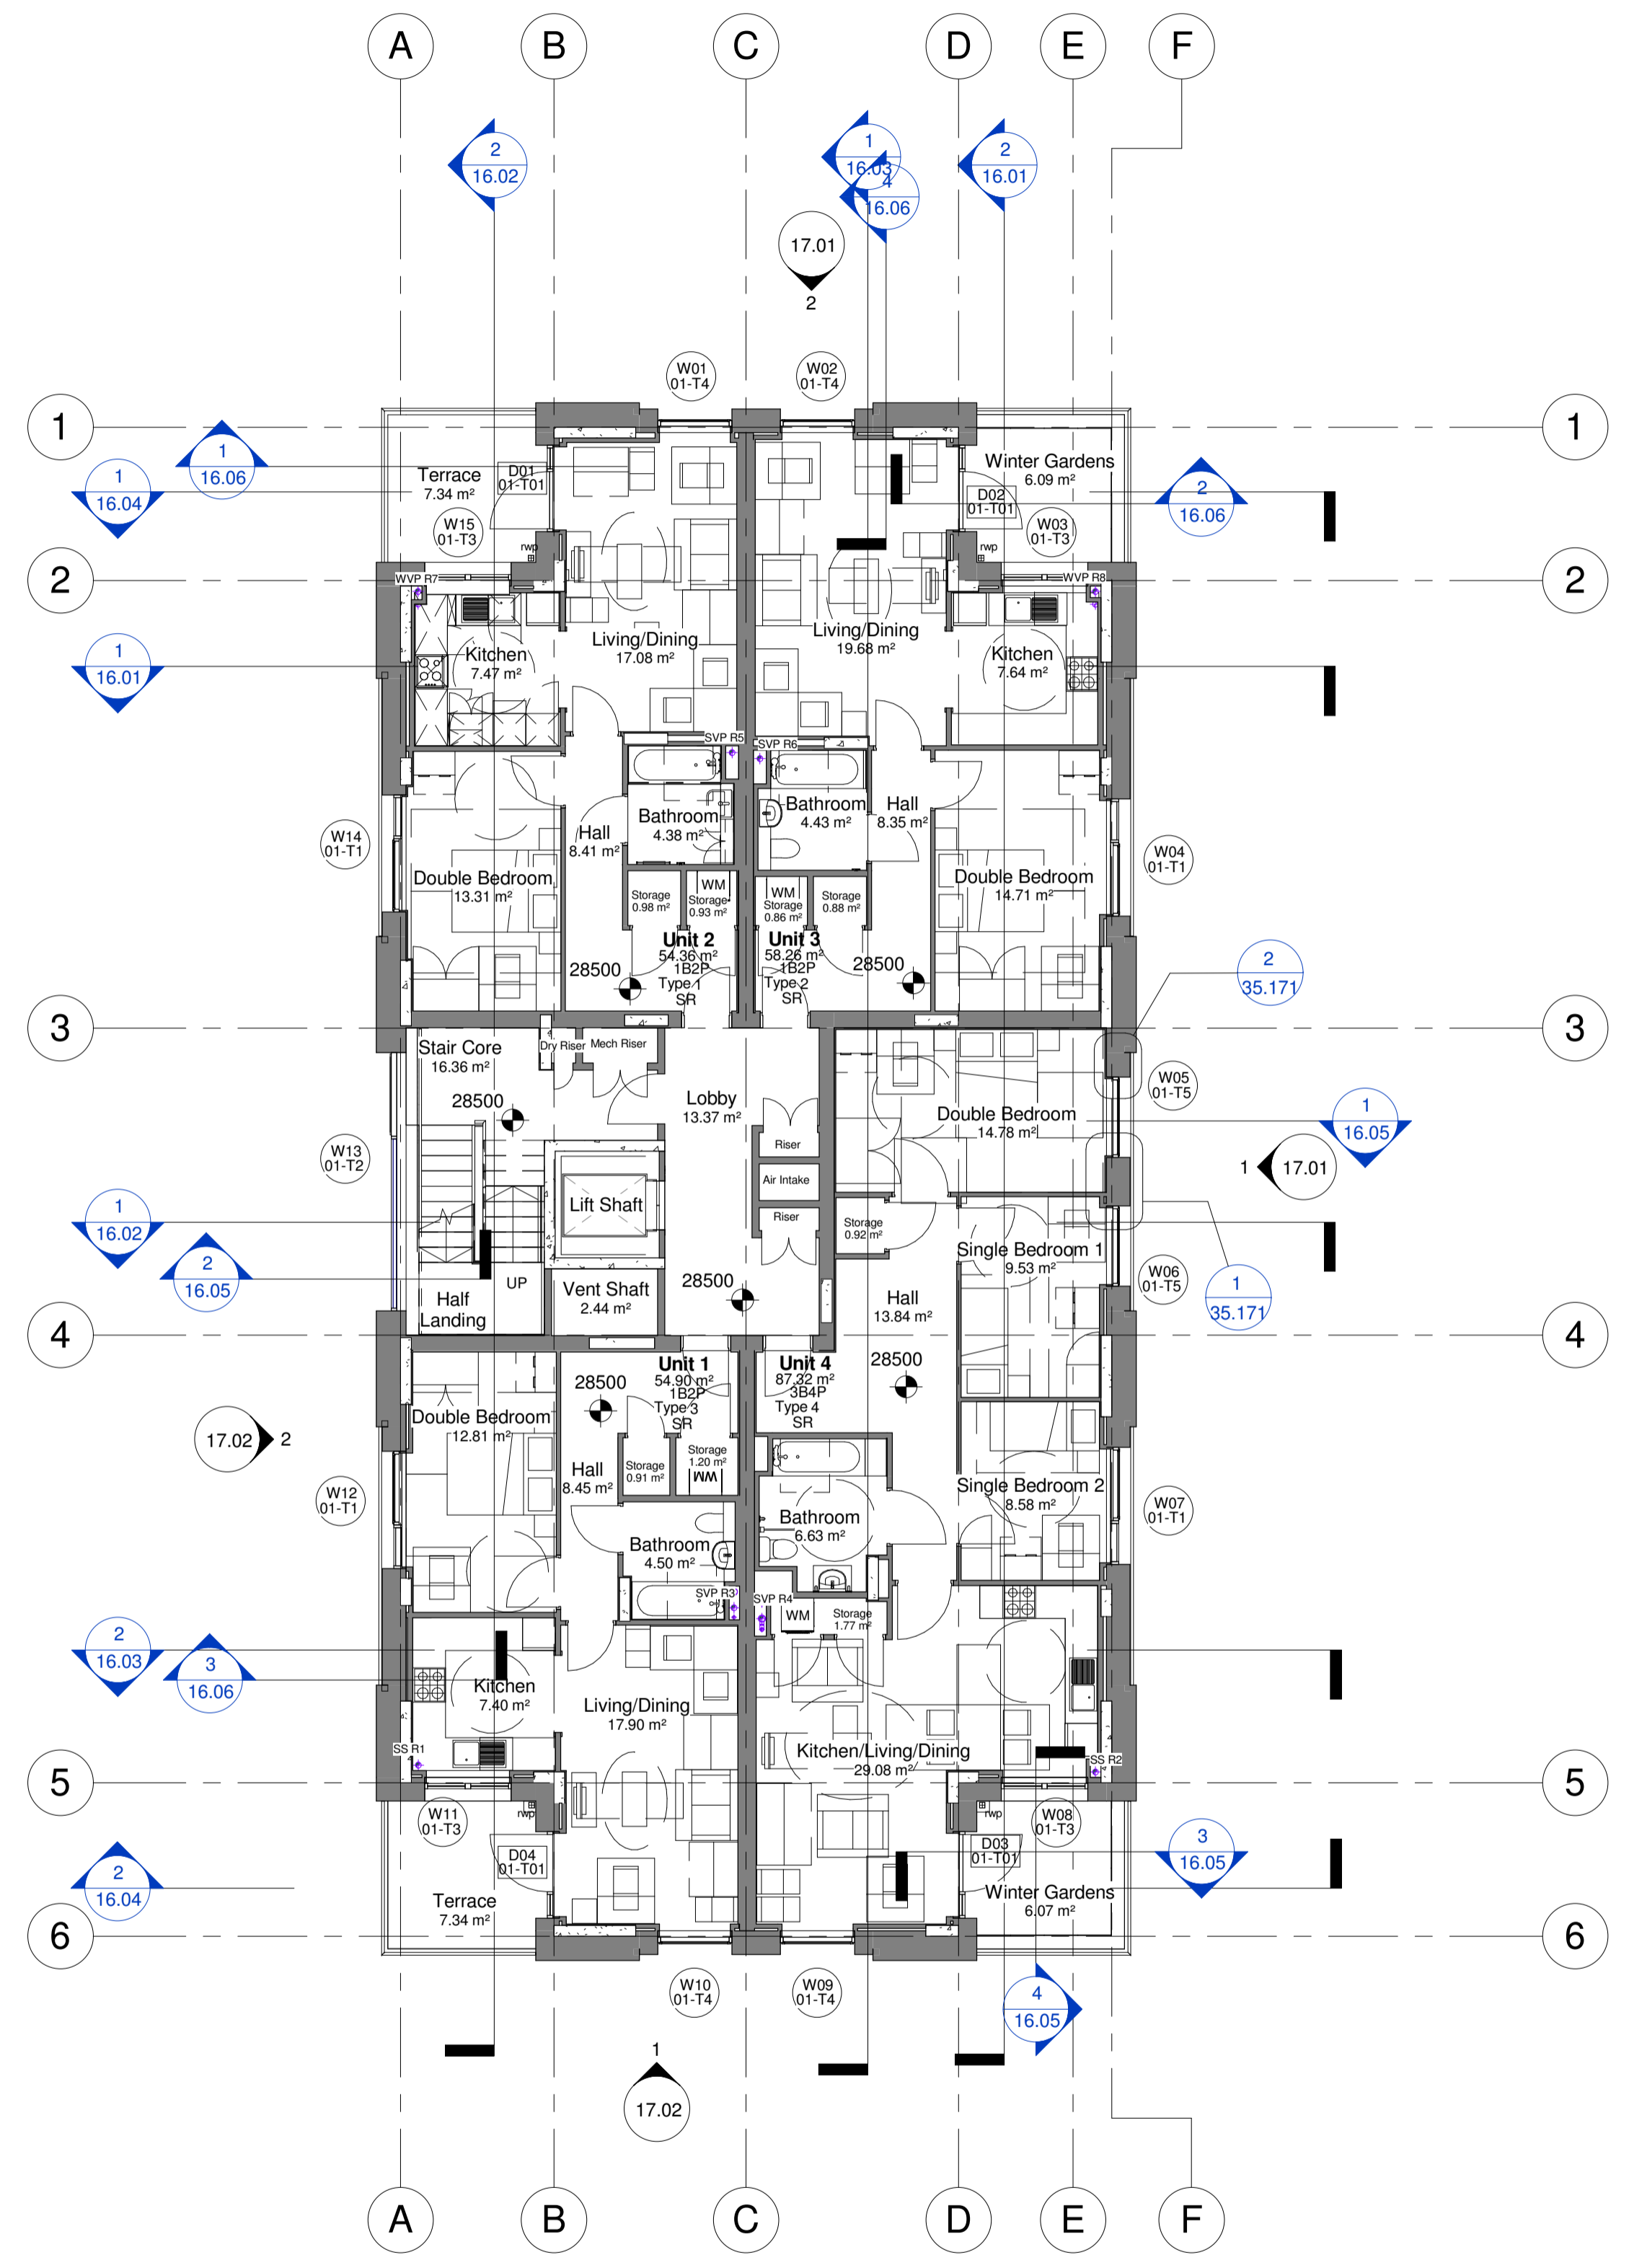

Block Plan
 1 : 250

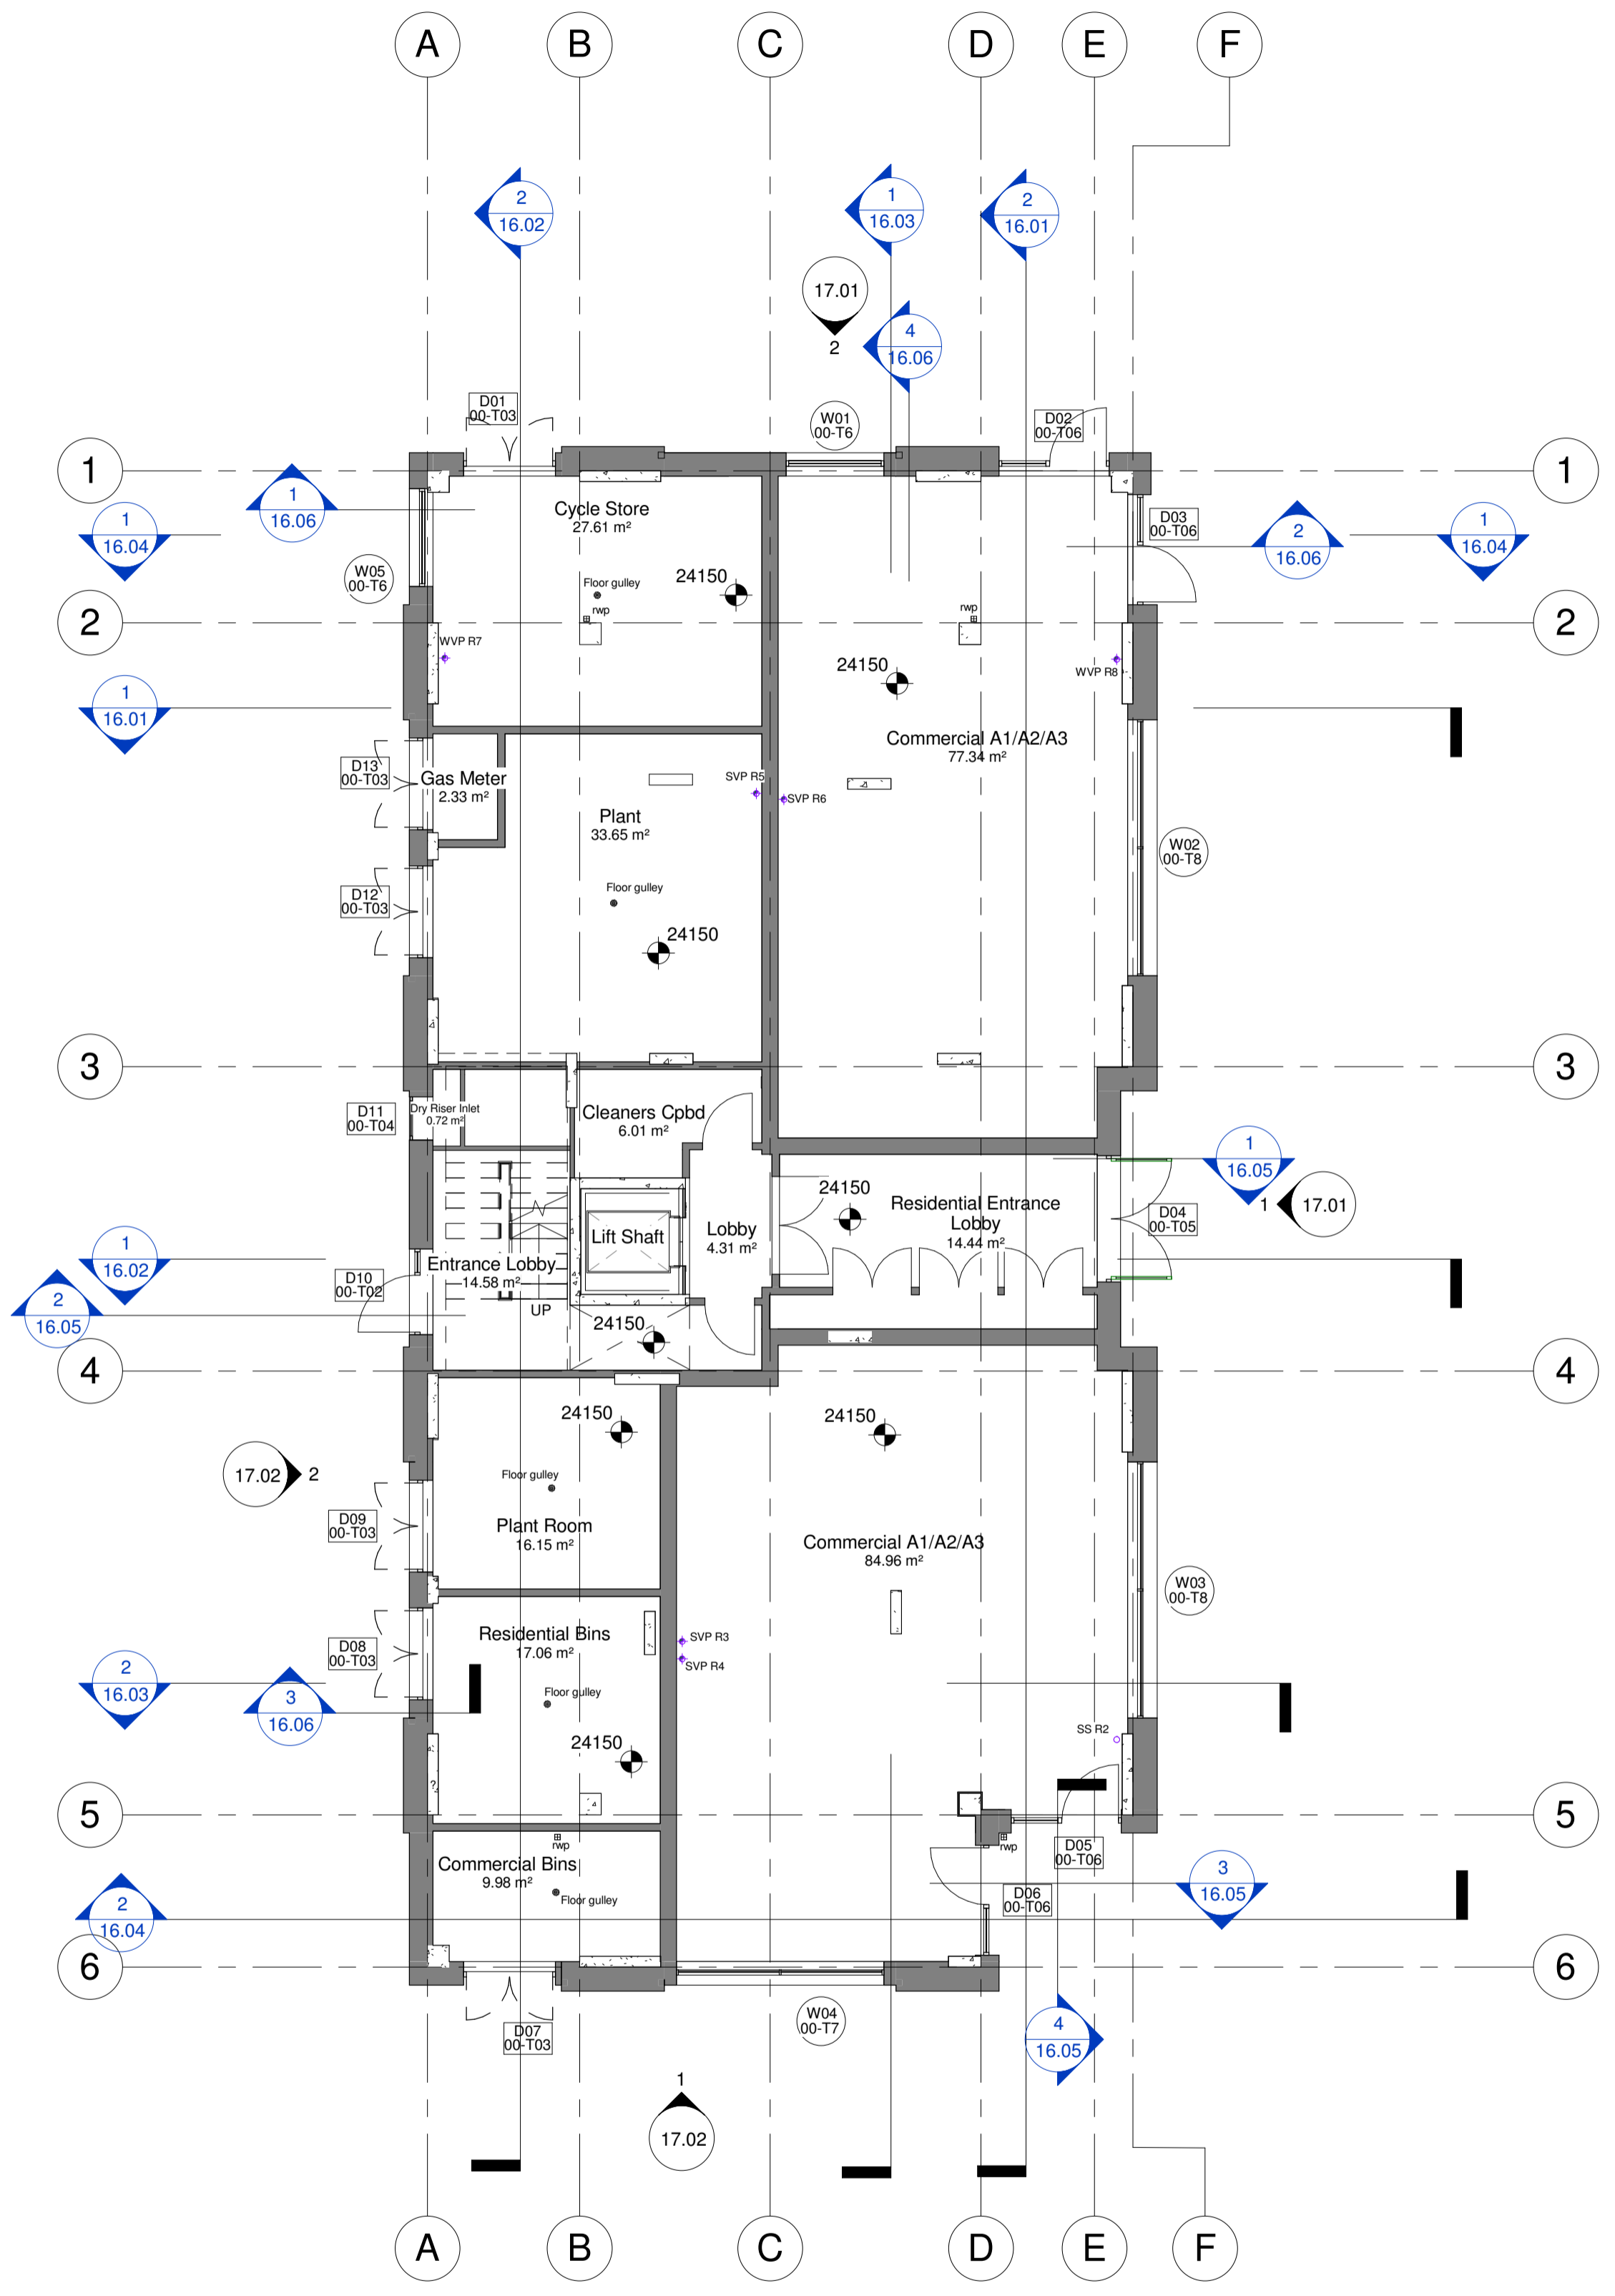

F	15.02.16	Window/Door references amended	LS	JR
E	02.01.16	Amended to suit client comments	LS	JR
D	08.12.15	Issued for review	LS	JR
C	30.11.15	Issued for comment	LS	JR
B	24.11.15	Issued for comment	LS	JR
A	25.09.15	Issue for comment	JR	JR

Rev:	Date:	Description:	Chr:	Apr:
Scale @ A1: As indicated Issuing Office: London Project No: 84923				
Status: S4 Purpose of Issue: For Approval				

Ingleton Wood
 Vision, form and function

London
 1 Alle Street
 London E1 8DE

Billerica Cambridge Colchester London Norwich
 T: 020 7680 4400
 www.ingletonwood.co.uk

Project:
 Regents Park Estate
 Plot 2 - Rydal Water Open Space

Drawing Title:
 General Arrangement Plan - Level 00 & 01

Client:
 Lovell Partnership Ltd.

File Ref:	Revision:
RWOS - IW - XX - ZZ - DR - A - 12.01	F



All dimensions to be verified on site by Main Contractor before the start of any shop drawings or work whatsoever either on their own behalf or that of sub-contractors.
 Report any discrepancies to the Contract Administrator at once.
 This drawing is to be read with all relevant Architect's and Engineer's drawings and other relevant information.
 © Ingleton Wood LLP

LEGEND: DO NOT SCALE



Accommodation Schedule Unit 4		
Room Name	LHDG Requirement	Actual Area
3B4P Wheel Chair		
Bathroom	4.4 m ²	6.63 m ²
Double Bedroom	12 m ²	14.78 m ²
Kitchen/Living/Dining	27 m ²	29.08 m ²
Single Bedroom 1	8 m ²	9.53 m ²
Single Bedroom 2	8 m ²	8.58 m ²
Storage	2.5 m ²	2.69 m ²
Winter Gardens	5m ²	6.07 m ²

Area Schedule - Unit Types 4						
Name	Area	Accommodation Type	LHDG Area	Planning Area	Level	Unit Type
Level 01						
Unit 4	87.32 m ²	3B4P	75m ²	89m ²	Level 01	4

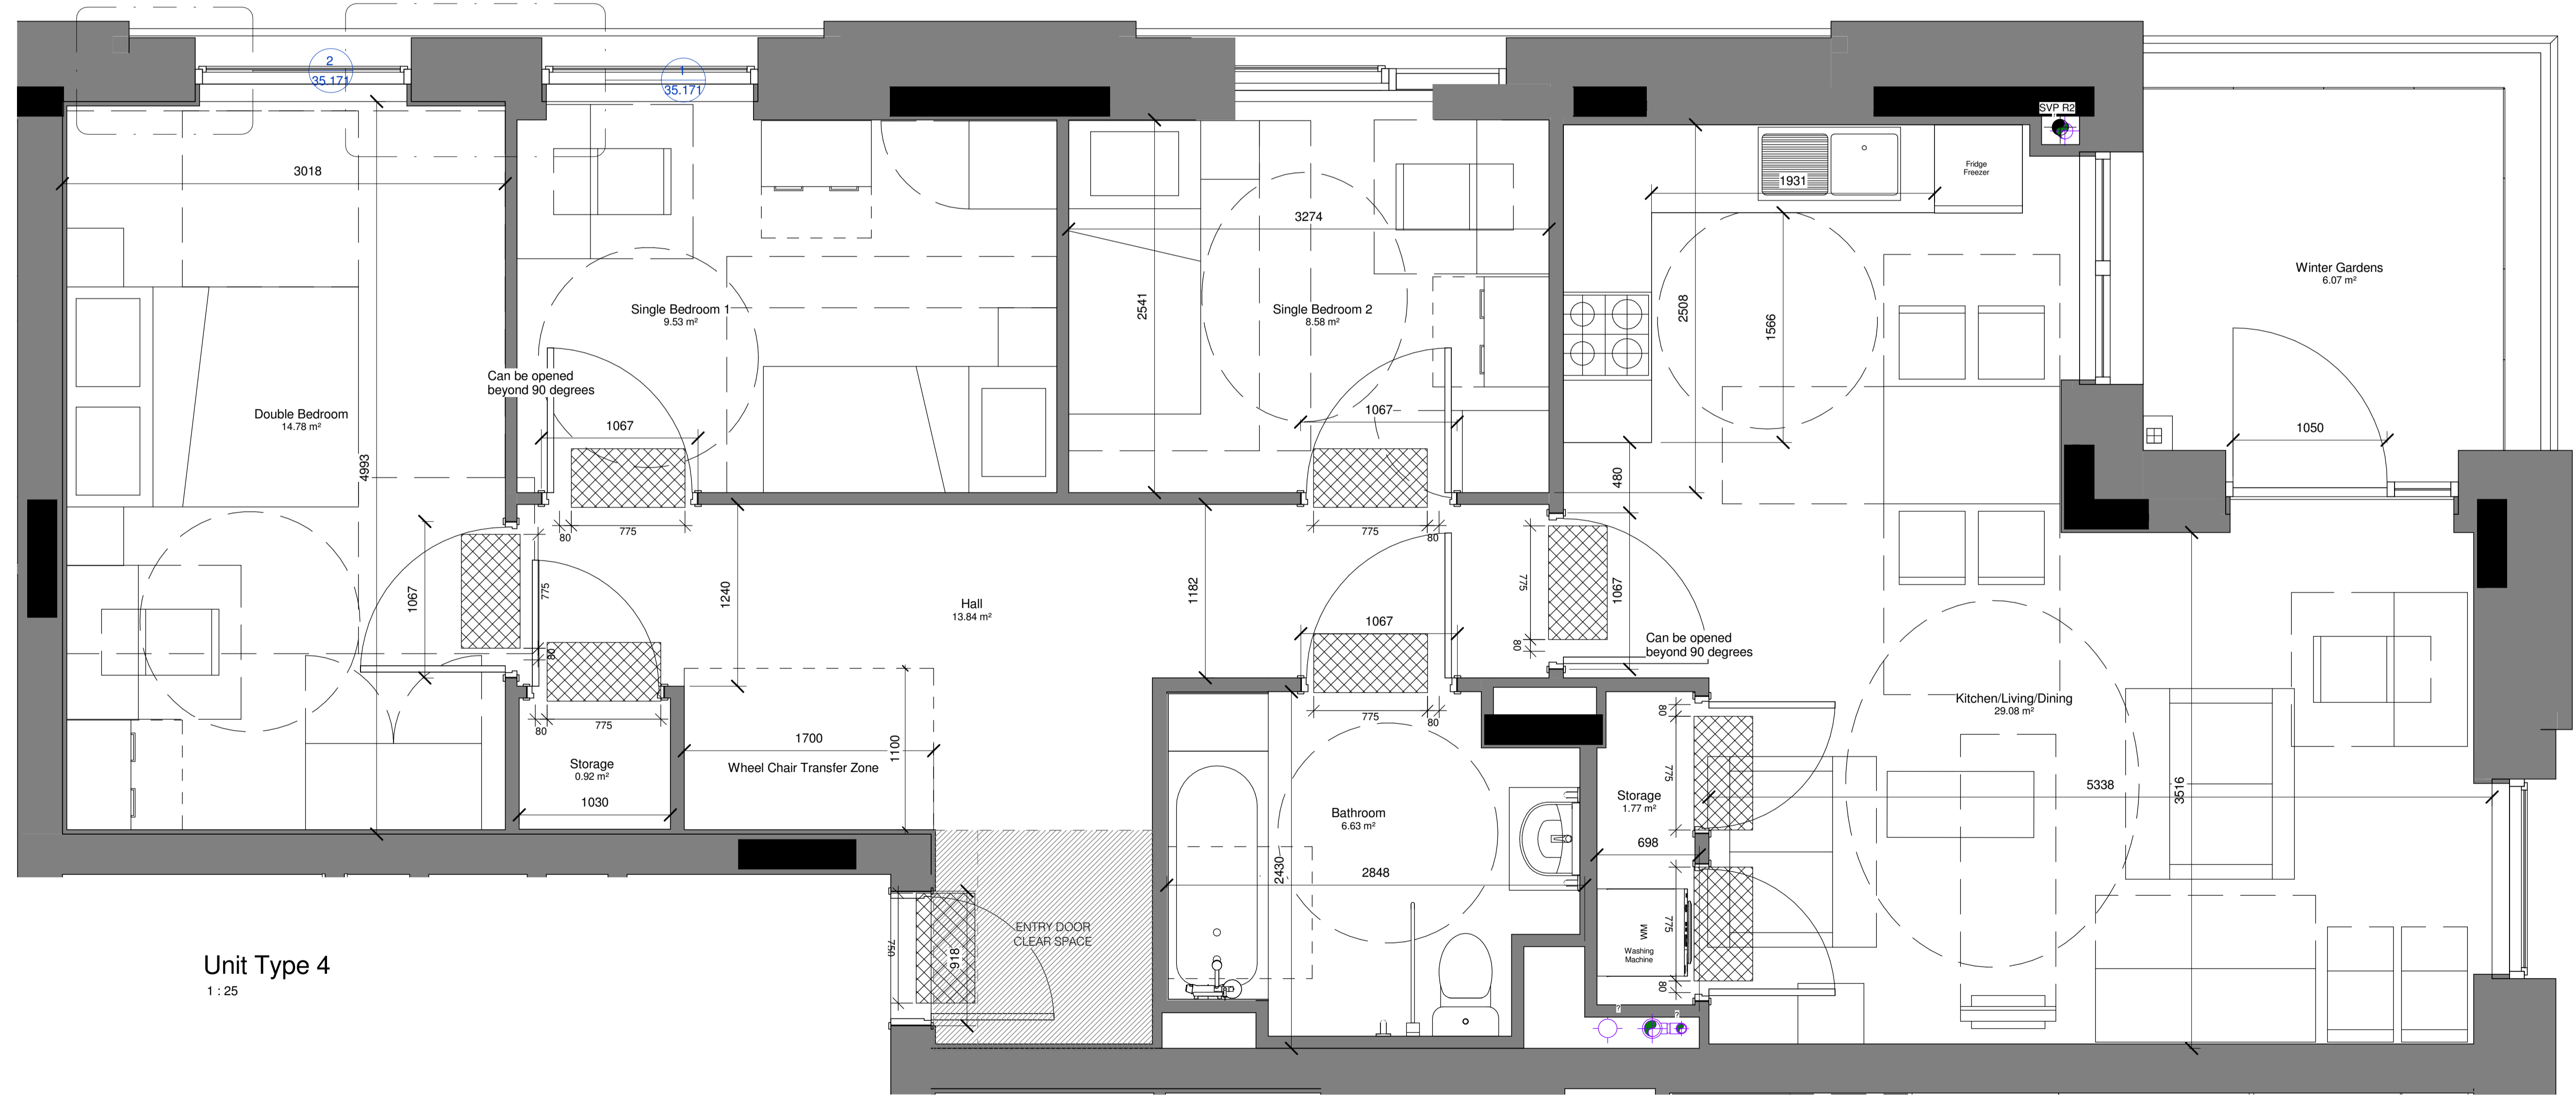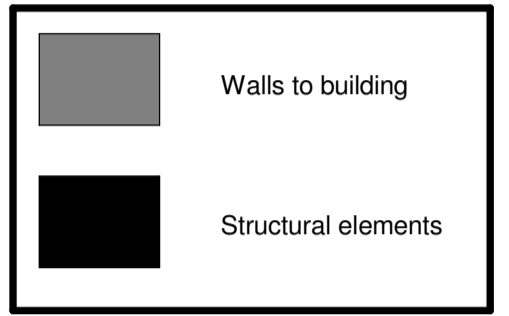

Unit Type 4
1:25

Rev	Date	Description	Chk	Apr
E	15.12.15	Amended to suit client comments	LS	JR
D	29.10.15	Amendments to comments received	LS	JR
C	20.10.15	Amendments to comments received	LS	JR
B	08.10.15	Re-format of derogation issues	JR	JR
A	25.09.15	Issue for comment	JR	JR

Scale @ A1: As indicated
 Issuing Office: London
 Project No: 84923
 Status: S1
 Purpose of Issue: For Co-ordination

Ingleton Wood
 Vision, form and function
 London
 1 Alle Street
 London E1 8DE
 T: 020 7680 4400
 www.ingletonwood.co.uk

**Billericay
 Cambridge
 Colchester
 London
 Norwich**

Project:
 Regents Park Estate
 Plot 2 - Rydal Water Open Space

Drawing Title:
 Derogation - Type 4

Client:
 Lovell Partnership Ltd.


File Ref:	Revision:
RWOS - IW - XX - ZZ - DR - A - 15.96	E

All dimensions to be verified on site by Main Contractor before the start of any shop drawings or work whatsoever either on their own behalf or that of sub-contractors.

Report any discrepancies to the Contract Administrator at once.
This drawing is to be read with all relevant Architect's and Engineer's drawings and other relevant information.

© Ingleton Wood LLP

LEGEND: DO NOT SCALE

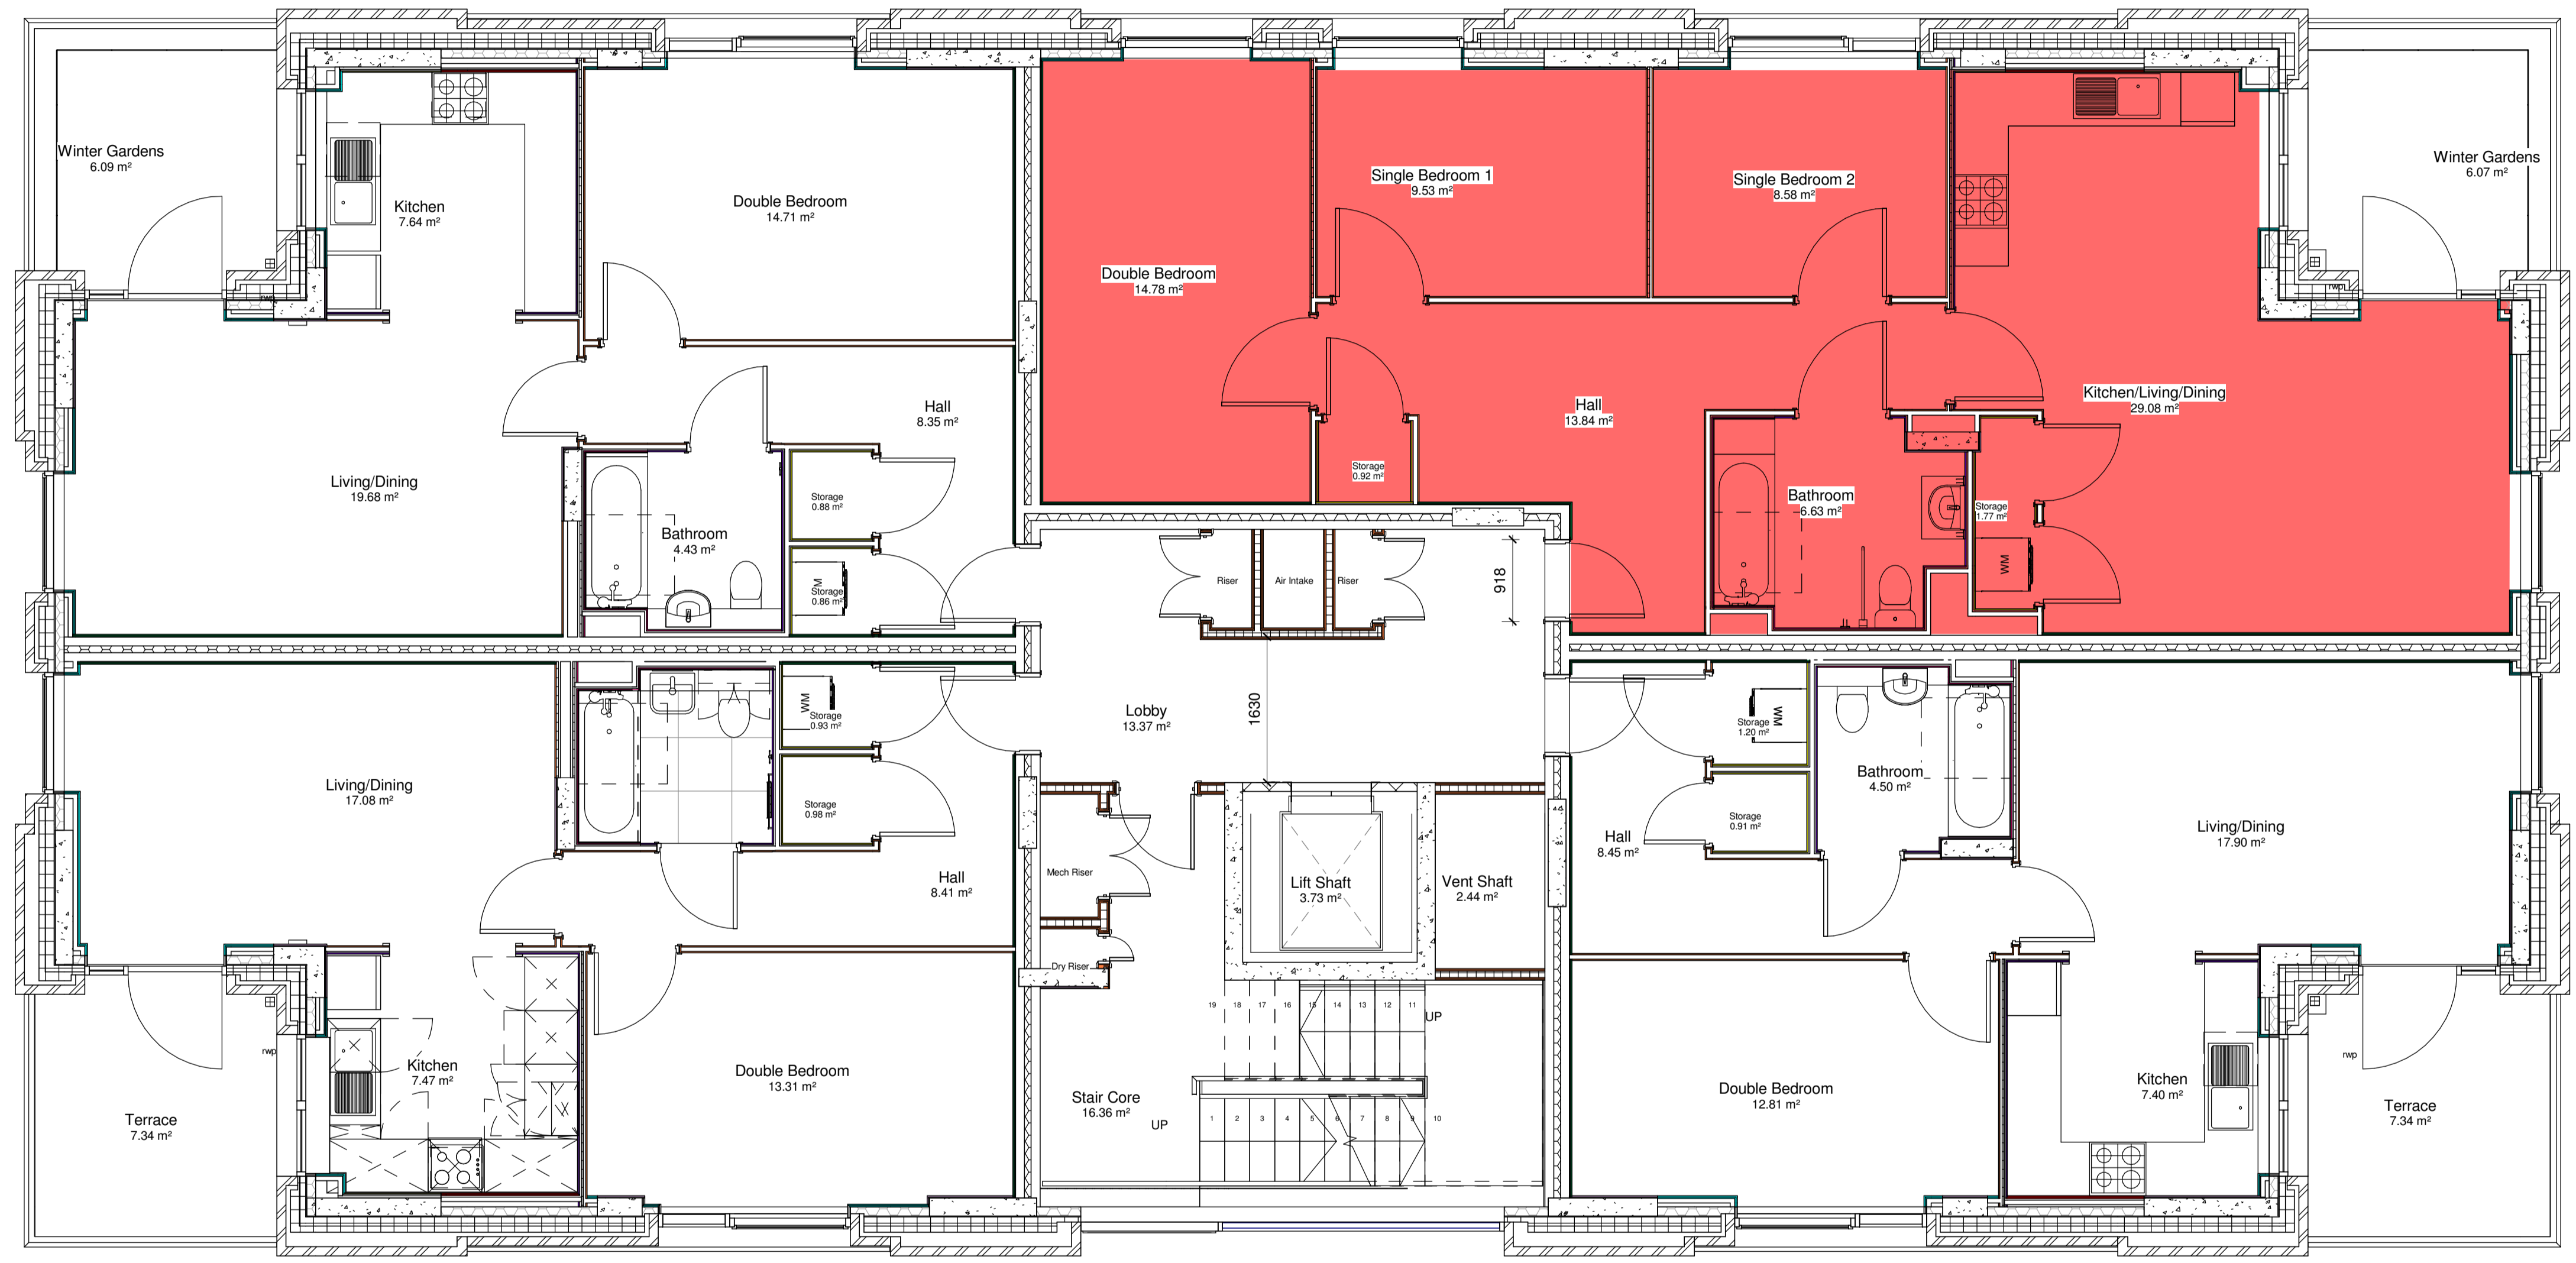

Level 01 - Accessible unit
1 : 50

A	26.02.16	First Issue	JT	JR
Rev:	Date:	Description:	Chk:	Apr:
Scale @ A1:	Issuing Office:	Project No:		
1 : 50	London	84923		
Status:	Purpose of Issue:			

Ingleton Wood
Vision, form and function

London
1 Alie Street
London E1 8DE
T: 020 7680 4400
www.ingletonwood.co.uk

Billerica
Cambridge
Colchester
London
Norwich

Project:
Regents Park Estate
Plot 2 - Rydal Water Open Space

Drawing Title:
Wheelchair Unit - Level 01

Client:
Lovell Partnership Ltd.

File Ref:	Revision:
RWOS - IW - XX - ZZ - DR - A - SK100	A