



Notes  
This drawing is for planning application purposes only

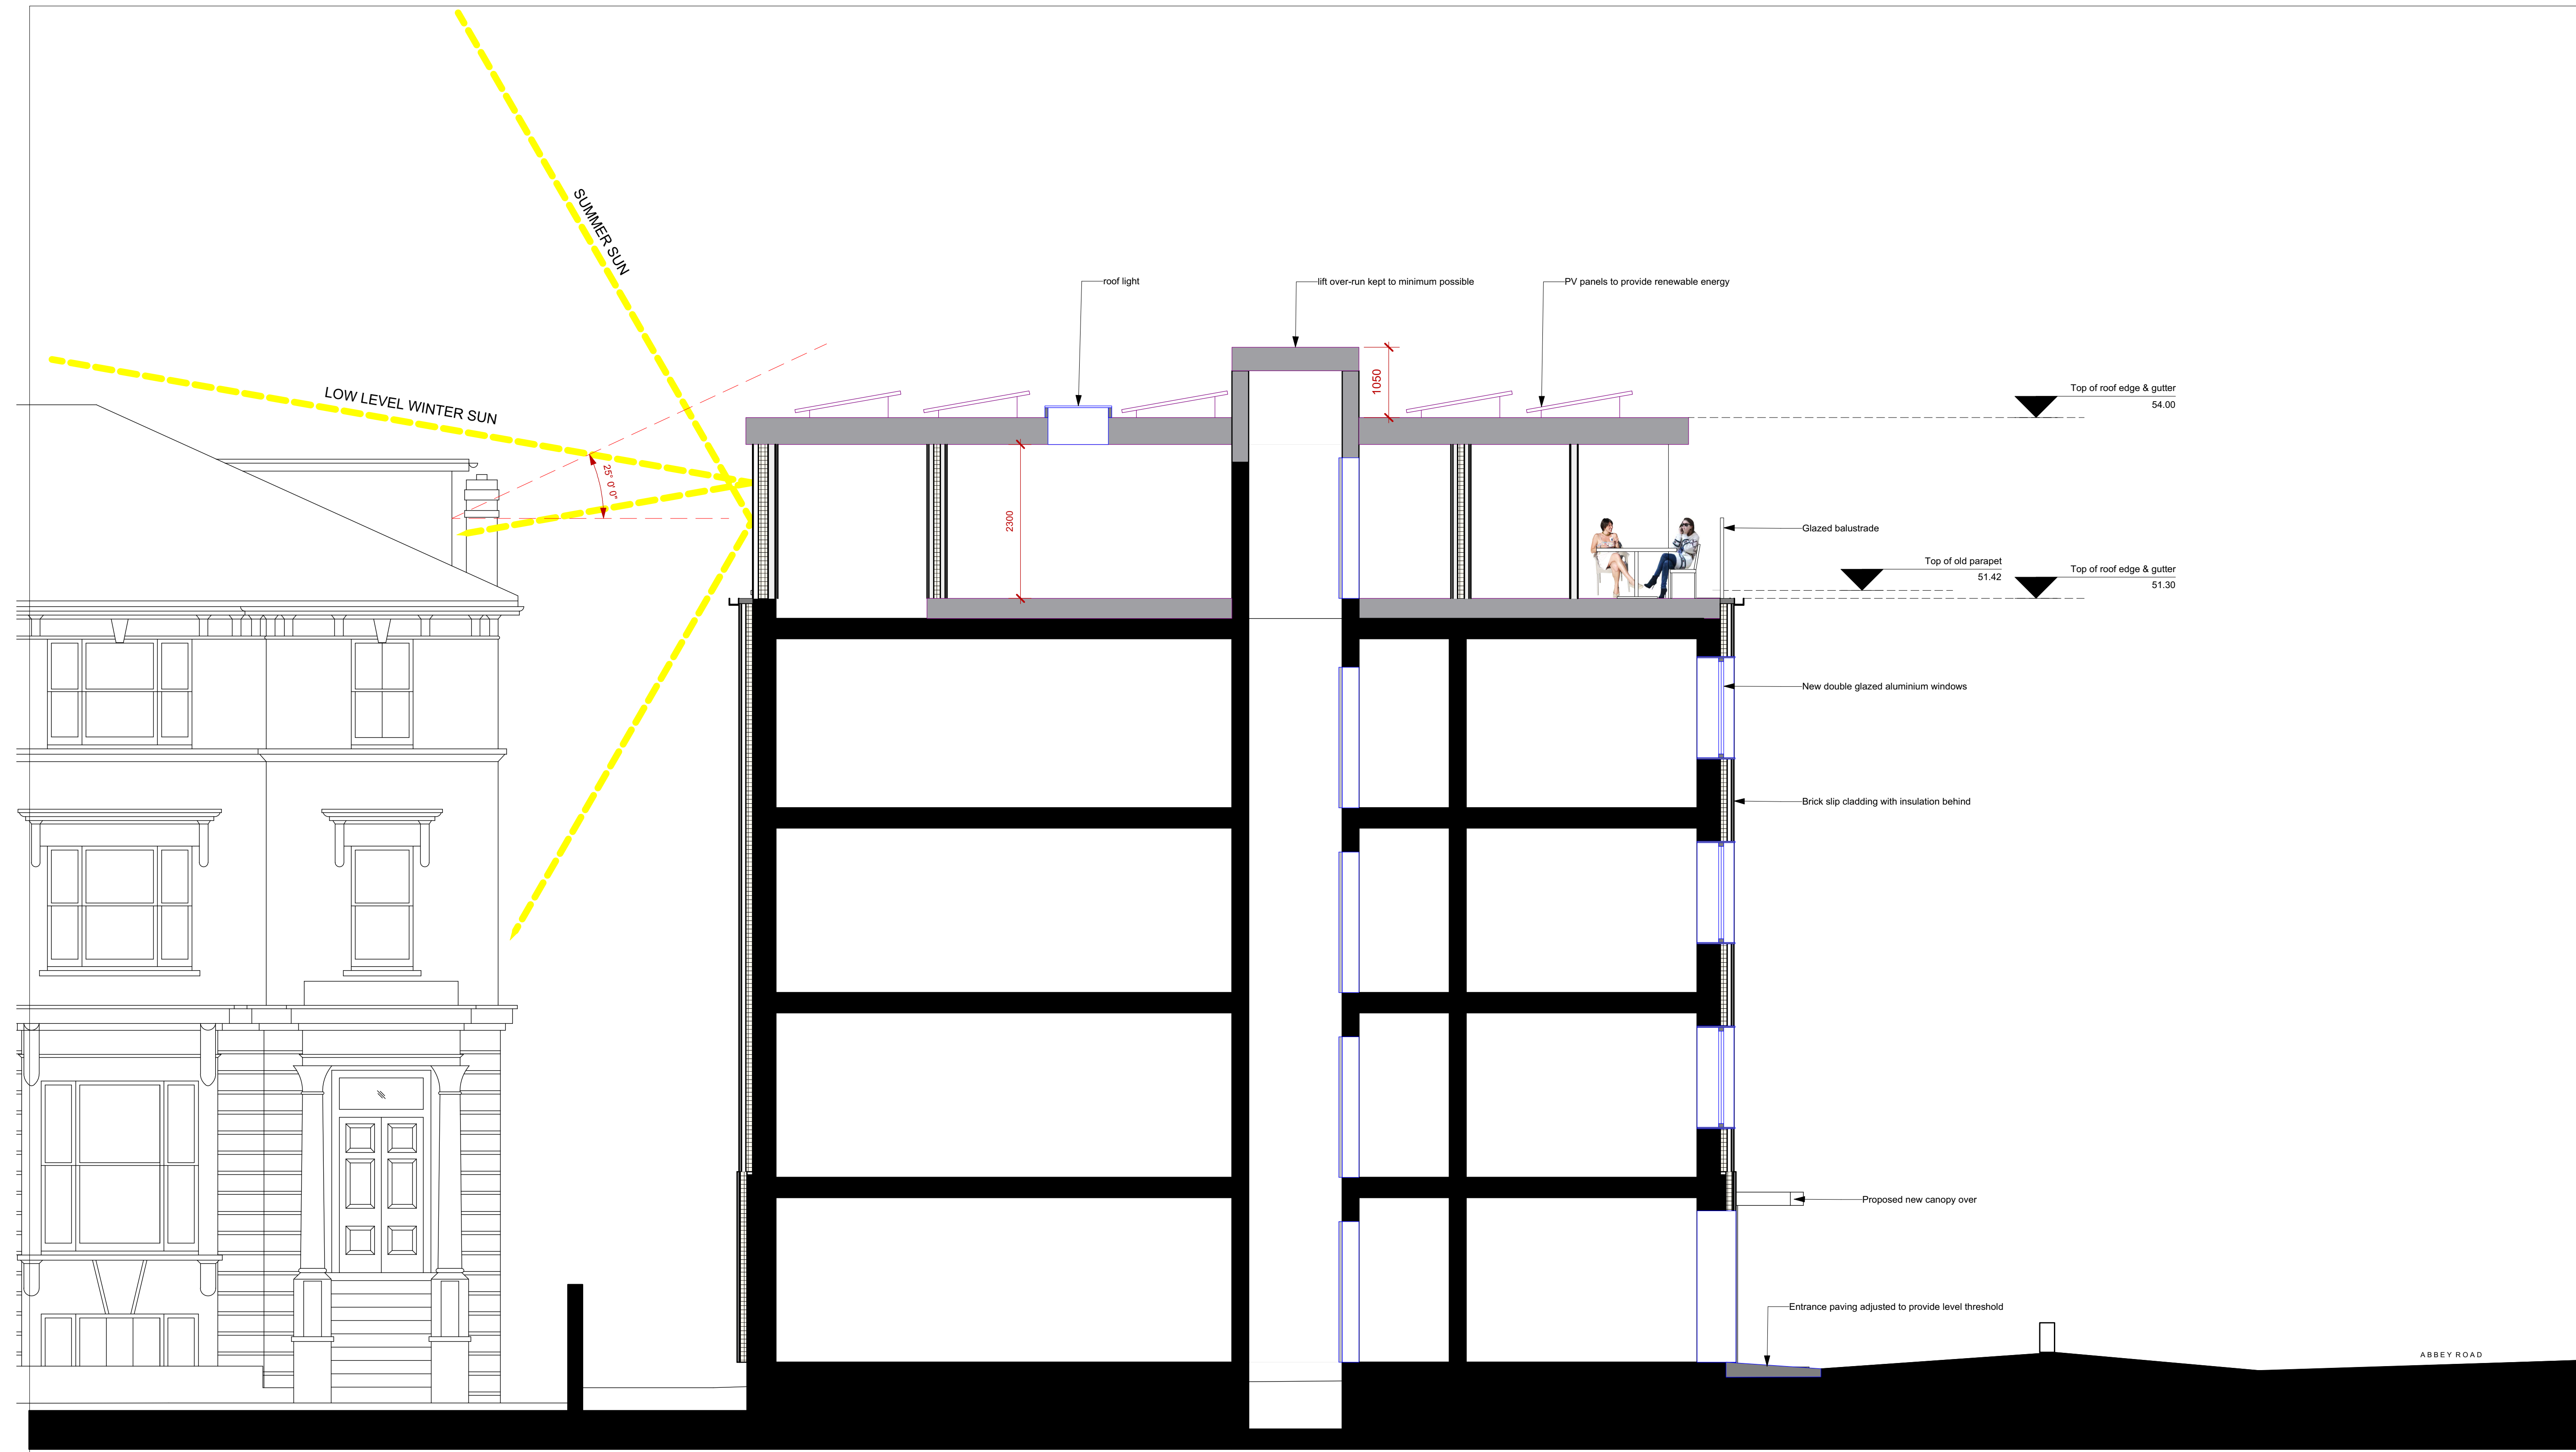

SECTION ELEVATION , AA

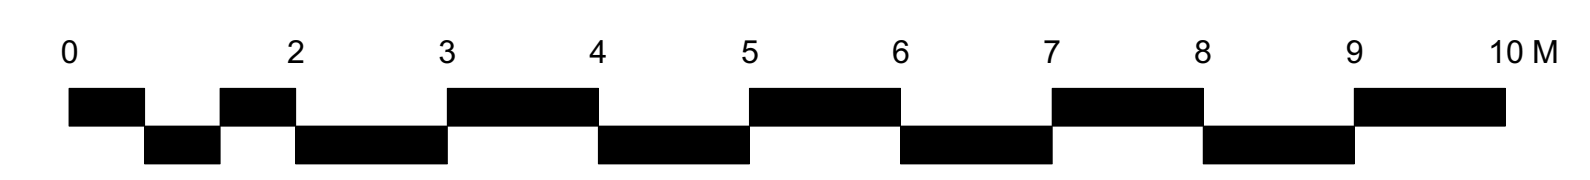

DATE		16th Jan 2016
DRAWN BY		MB
CHECKED BY		
CAD FILE REF		962-OD5.vwx
DRAWING STATUS		Planning Application
DRAWING NO.		962-OD5
REVISION		p1

SYLVAN COURT  
 ABBEY ROAD  
 LONDON NW6 4SP

OUTLINE DESIGN  
 PROPOSED SECTION A-A

**living-architects**  
 14 Linen House, 253 Kilburn Lane  
 London W10 4BQ  
 Tel. 020 8962 6660  
 Fax. 020 8962 6661  
 surname@living-architects.com

SCALE 1:50@A1

DATE 16th Jan 2016

DRAWN BY MB

CHECKED BY

REVISION p1