
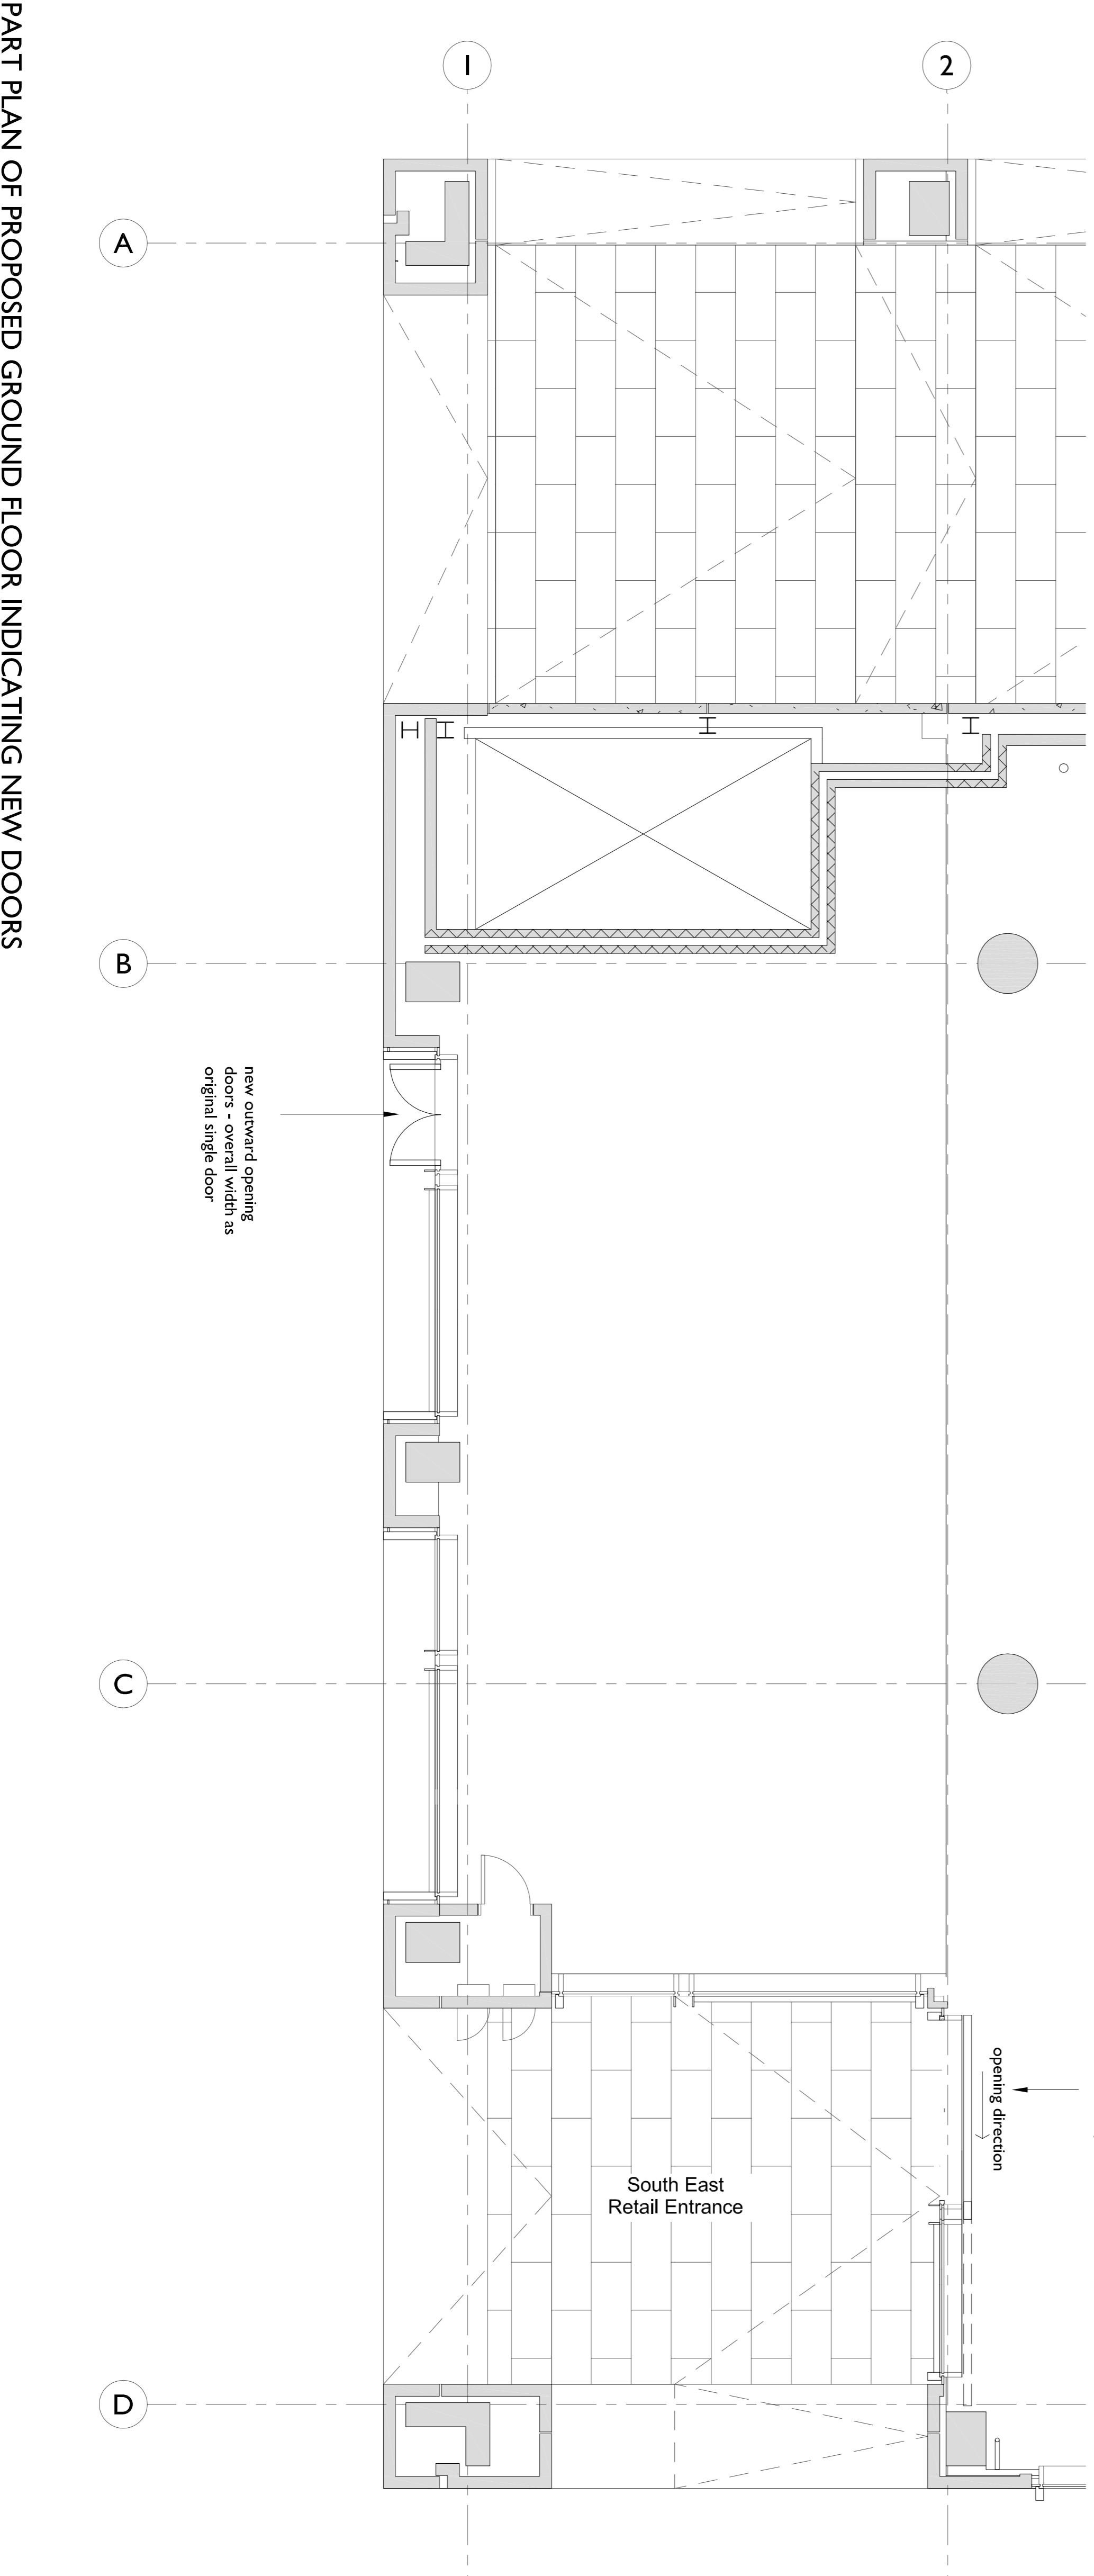
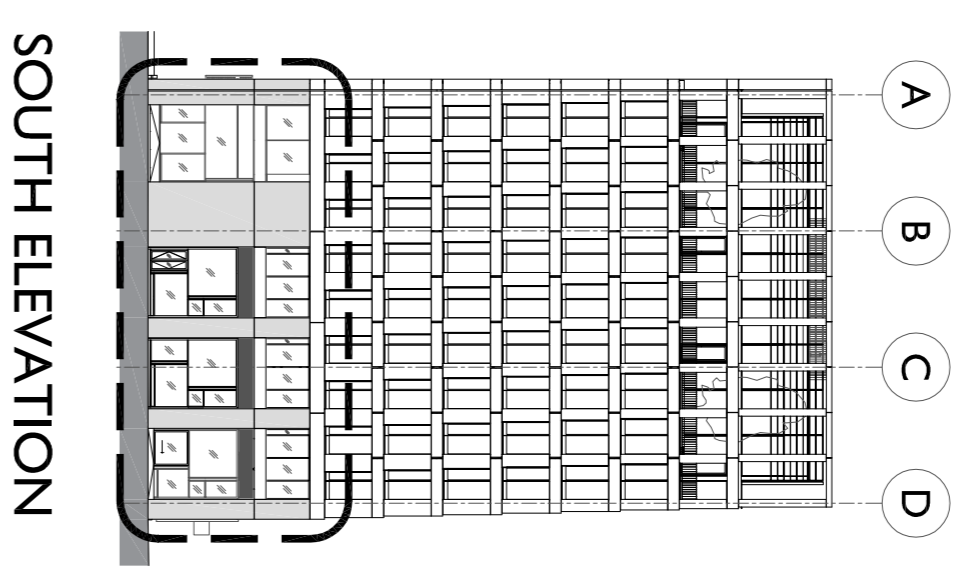


THESE NOTES ARE IMPORTANT
 Do not scale from this drawing
 If you are in any doubt about something - ASK
 This drawing must be read in conjunction with all necessary architectural, structural, services drawings and scope of works
 This drawing is copyright protected and unless specifically agreed with Markwick Architects can only be used for the project noted in the title box below

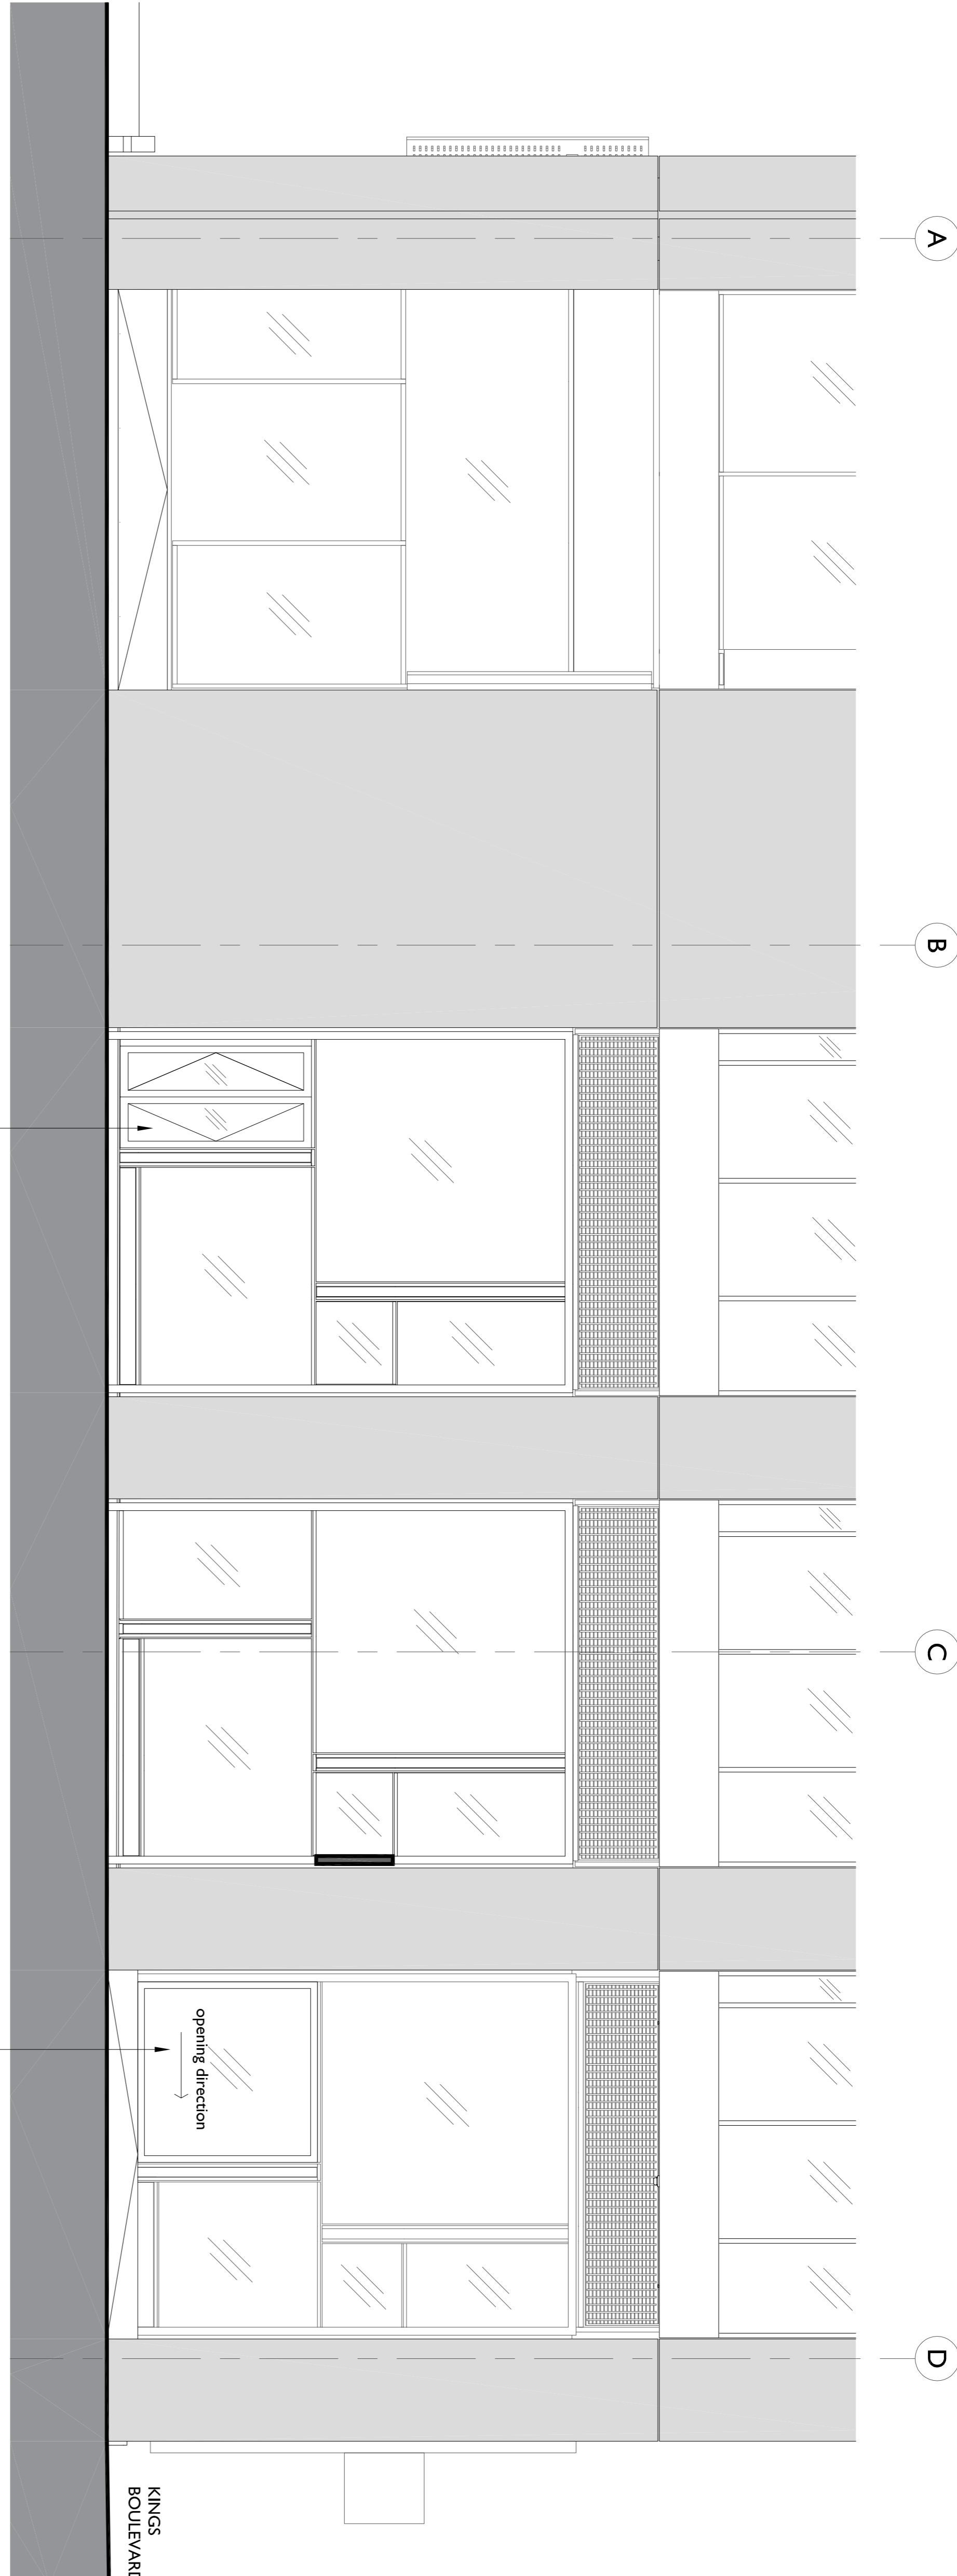

* based for information
 REV. DESCRIPTION DATE DRN CHKD.
M A R K W I C K
A R C H I T E C T S
 T H E O L D D A I R Y
 51 A S T . P E T E R S S T R E E T
 S O U T H C R O Y D O N S U R E Y C R 2 7 D G
 T E L E P H O N E 0 3 0 8 6 8 6 2 9 5 5
 E - M A I L m a @ m a r k w i c k a r c h i t e c t s . c o . u k

CLIENT
Nike
 PROJECT
 Unit 1 - No. 2 Pancras Square
 Kings Boulevard, London N1C 4AG
 DRAWING TITLE
Proposed South
Elevation

DATE Feb. 2016 SCALE 1:50 @ A1
 DRAWING NUMBER 1522 / SK / 32 DRAWING REVISION *
 DRAWN BY TC CHECKED BY