


Material Key


1. Buff Brickwork to Match Existing
2. Buff Brick Rowlock Course
3. London Stock Brickwork
4. RC Stone Band Detail
5. Double Glazed Metal Window
6. Existing Glass Block Panels
7. Metal Roof Panels
8. Grey Metal Rainwater Goods
9. Double Glazed Curtain Wall
10. Grey Cladding
11. Existing Metal Window
12. Existing Render Panel
13. Existing Tiled Entrance
14. Vertical Glazing
15. Existing Lift Shaft
16. Metal Edge Detail - PFC
17. Opaque Glazed Panel

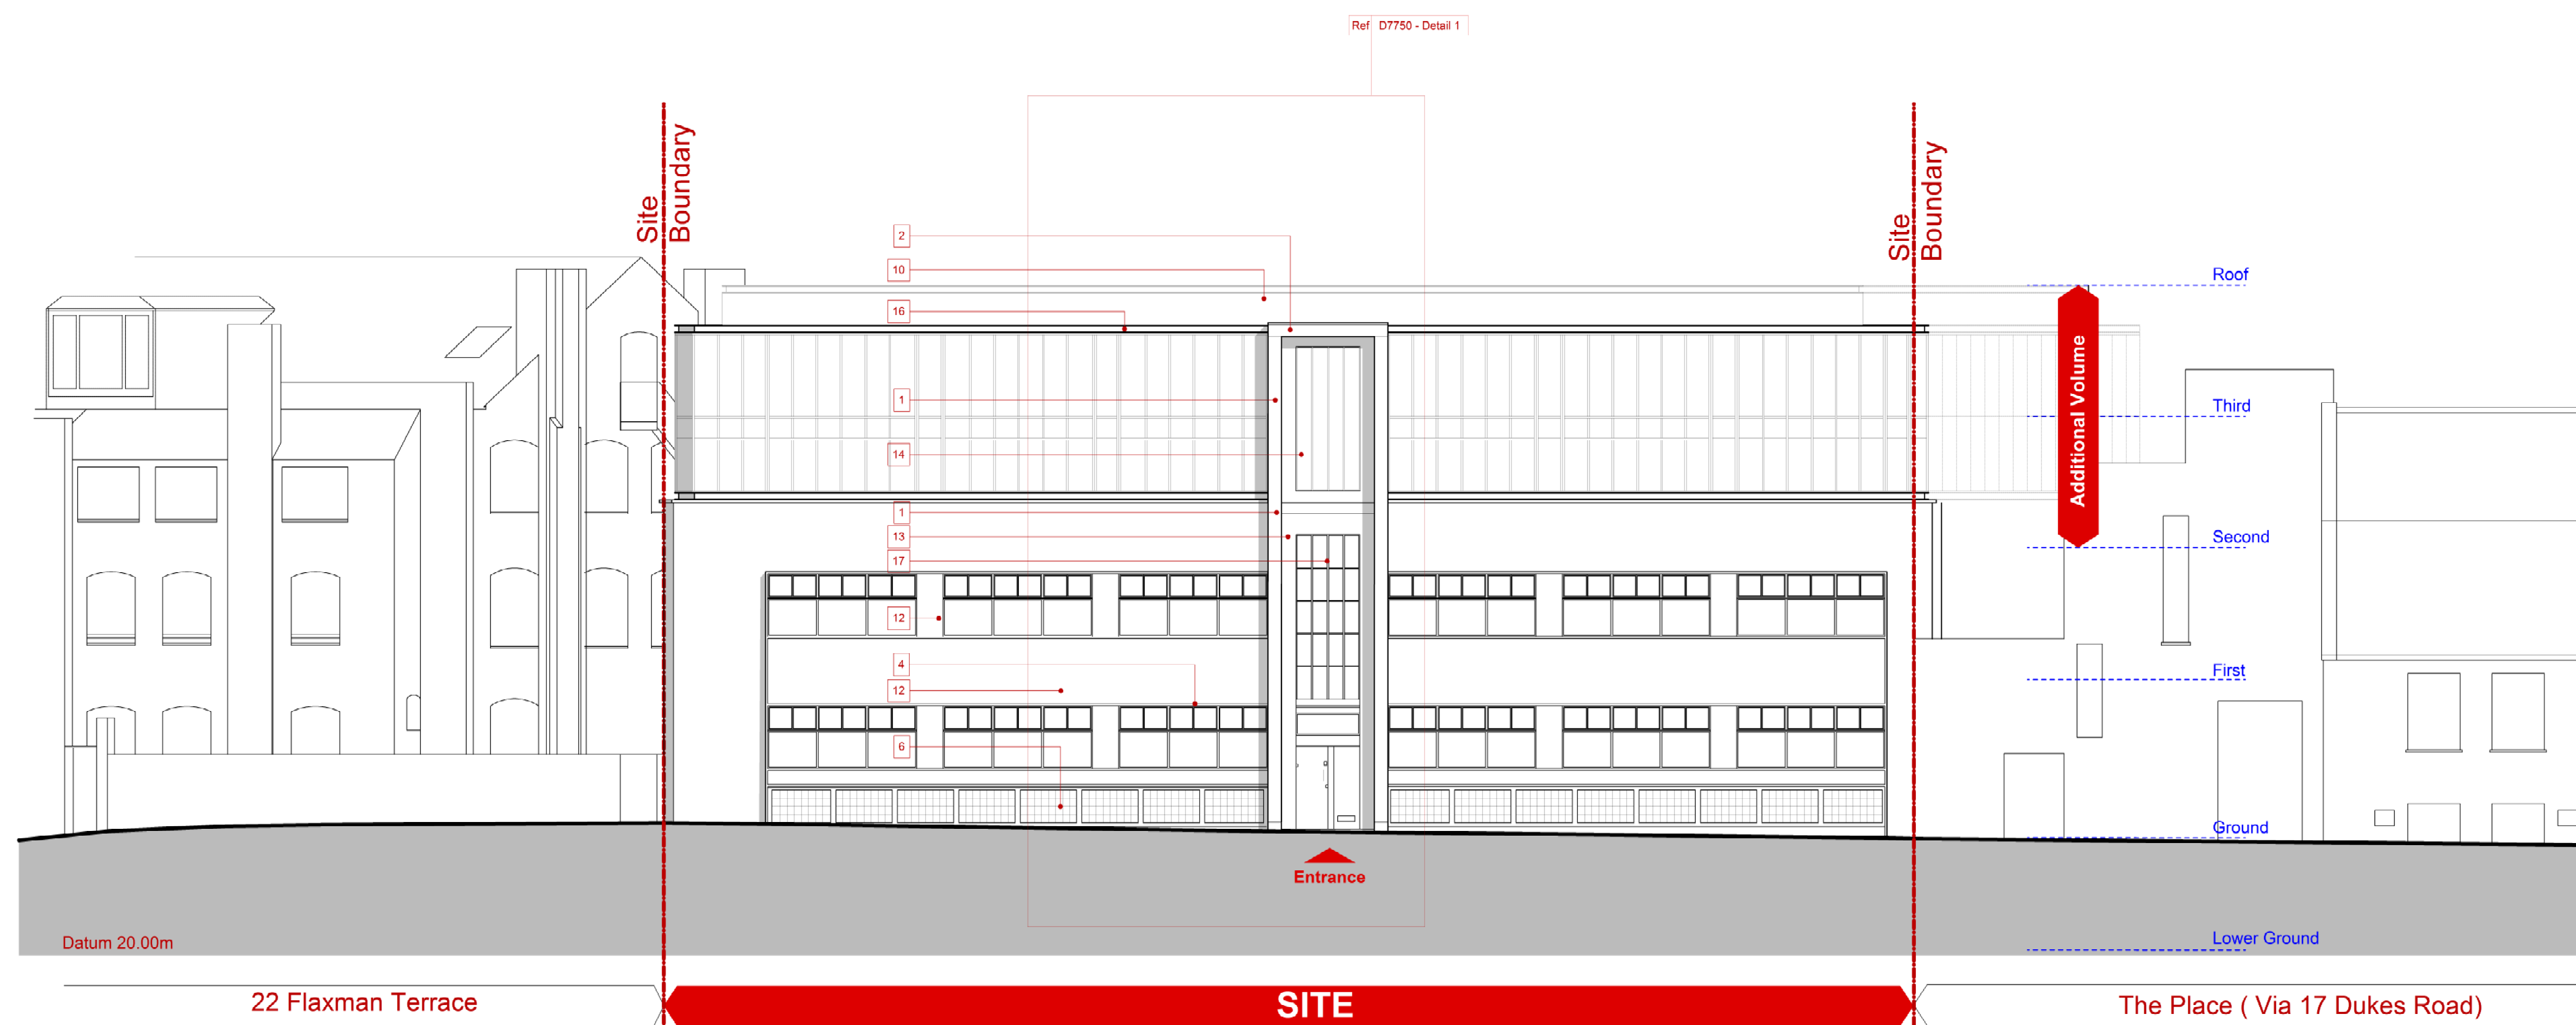

Revisions:

- 00 06 Nov 15
- 01 05 Feb 16

Proposed Elevation A-A

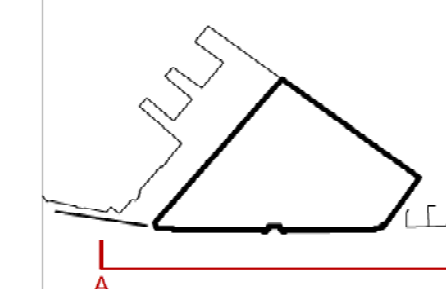

20 Flaxman Terrace
London WC1 9AT

1384-D4700-rev01

Scale: 1:100 @ A1
Date: 15 Aug 2015

Elevation AA:
Proposed

Planning