



1 Existing Front (East) Elevation
Scale: 1:200 @ A1 / 1:400 @ A3

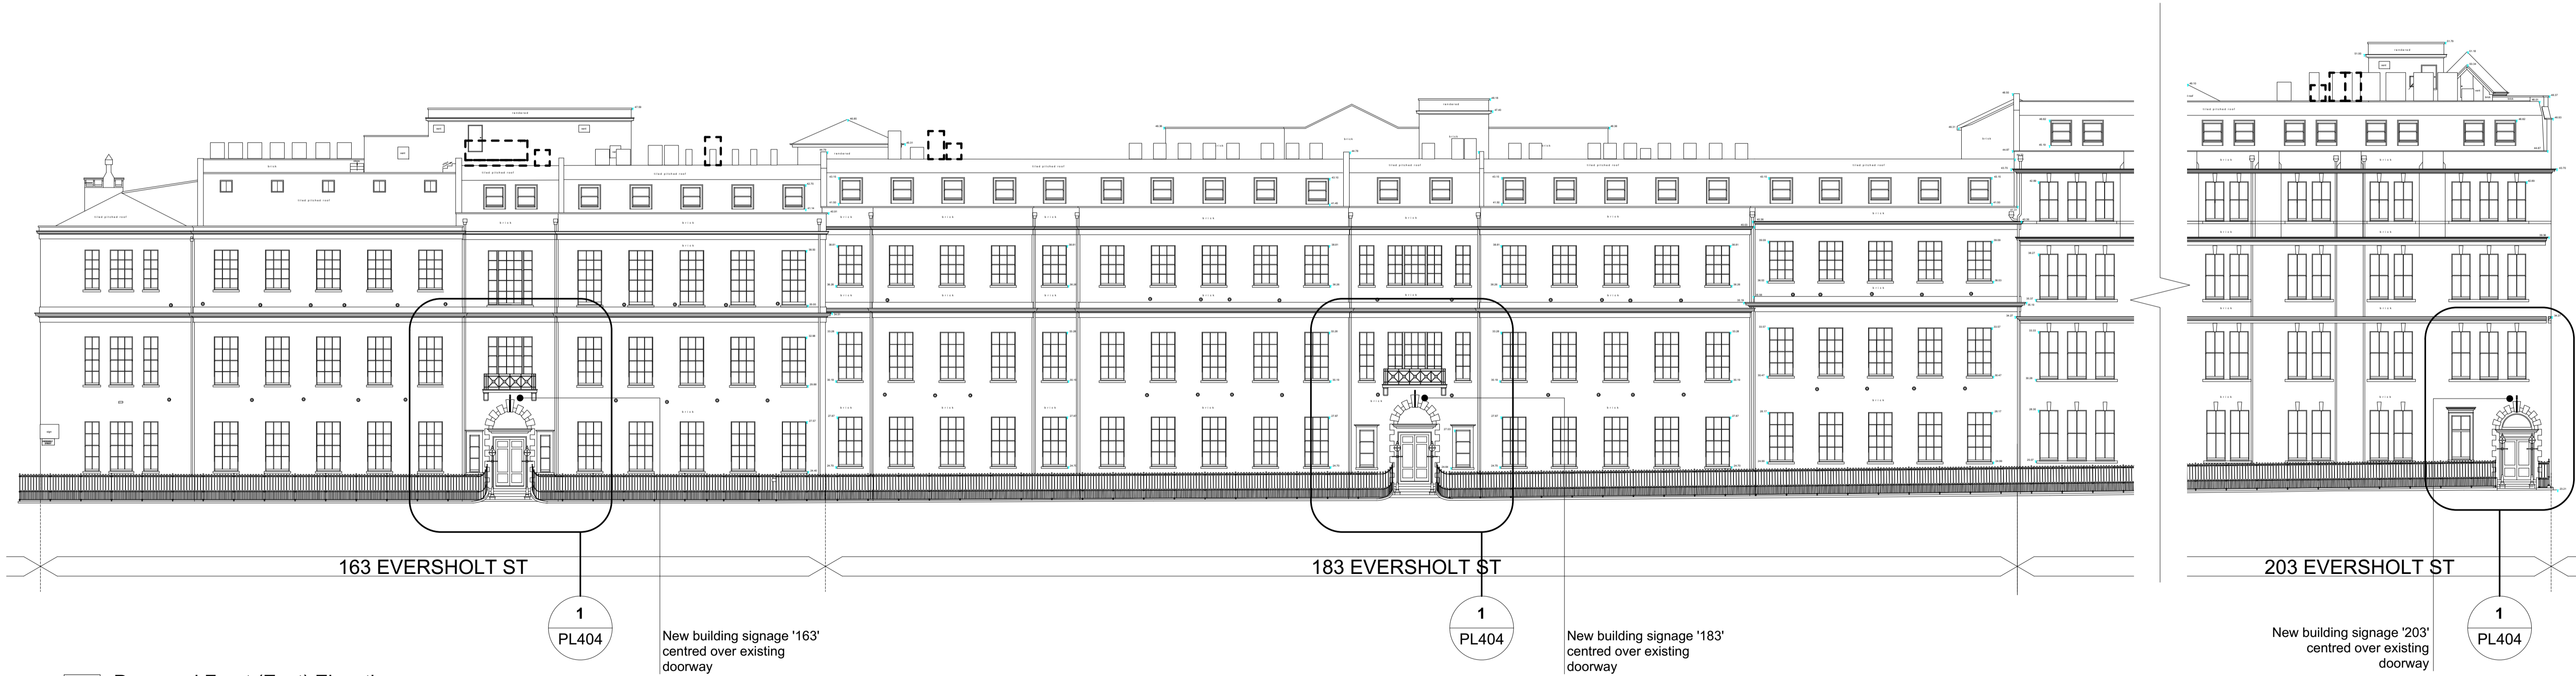

2 Proposed Front (East) Elevation
Scale: 1:200 @ A1 / 1:400 @ A3

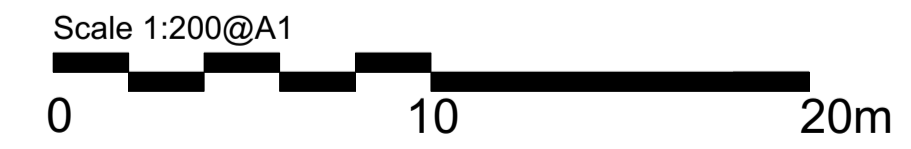

WARNING TO HOUSE BUYERS
Property Misdescriptions act 1991
The contents of this drawing may be subject to change at any time and alterations and variations can occur, during the progress of the works without revision of the drawing. Consequently the layout, form, content and dimensions of the finished construction may differ materially from those shown. Nor do the contents of this drawing constitute a contract, part of any contract or warranty.

Revision	Date	Amendment
P1	01.03.16	Issued for Planning
-	-	-
-	-	-
-	-	-
-	-	-
-	-	-

Date	February 2016	Project	163 - 203 Eversholt St	Job Ref.	207 EVT
Scale	1:200 @A1	Drawn	DP	Check	MH
Status	Planning	Client Ref	207(PL403)	Rev.	P1
Architect	Hale Brown Architects Ltd, Unit 3, Phoenix Wharf, Eel Pie Island, Twickenham, London TW1 3DY T: 020 8977 6946 E: mail@halebrown.com W: www.halebrown.com				

halebrown
architects