



NW

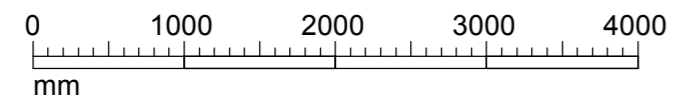

Y

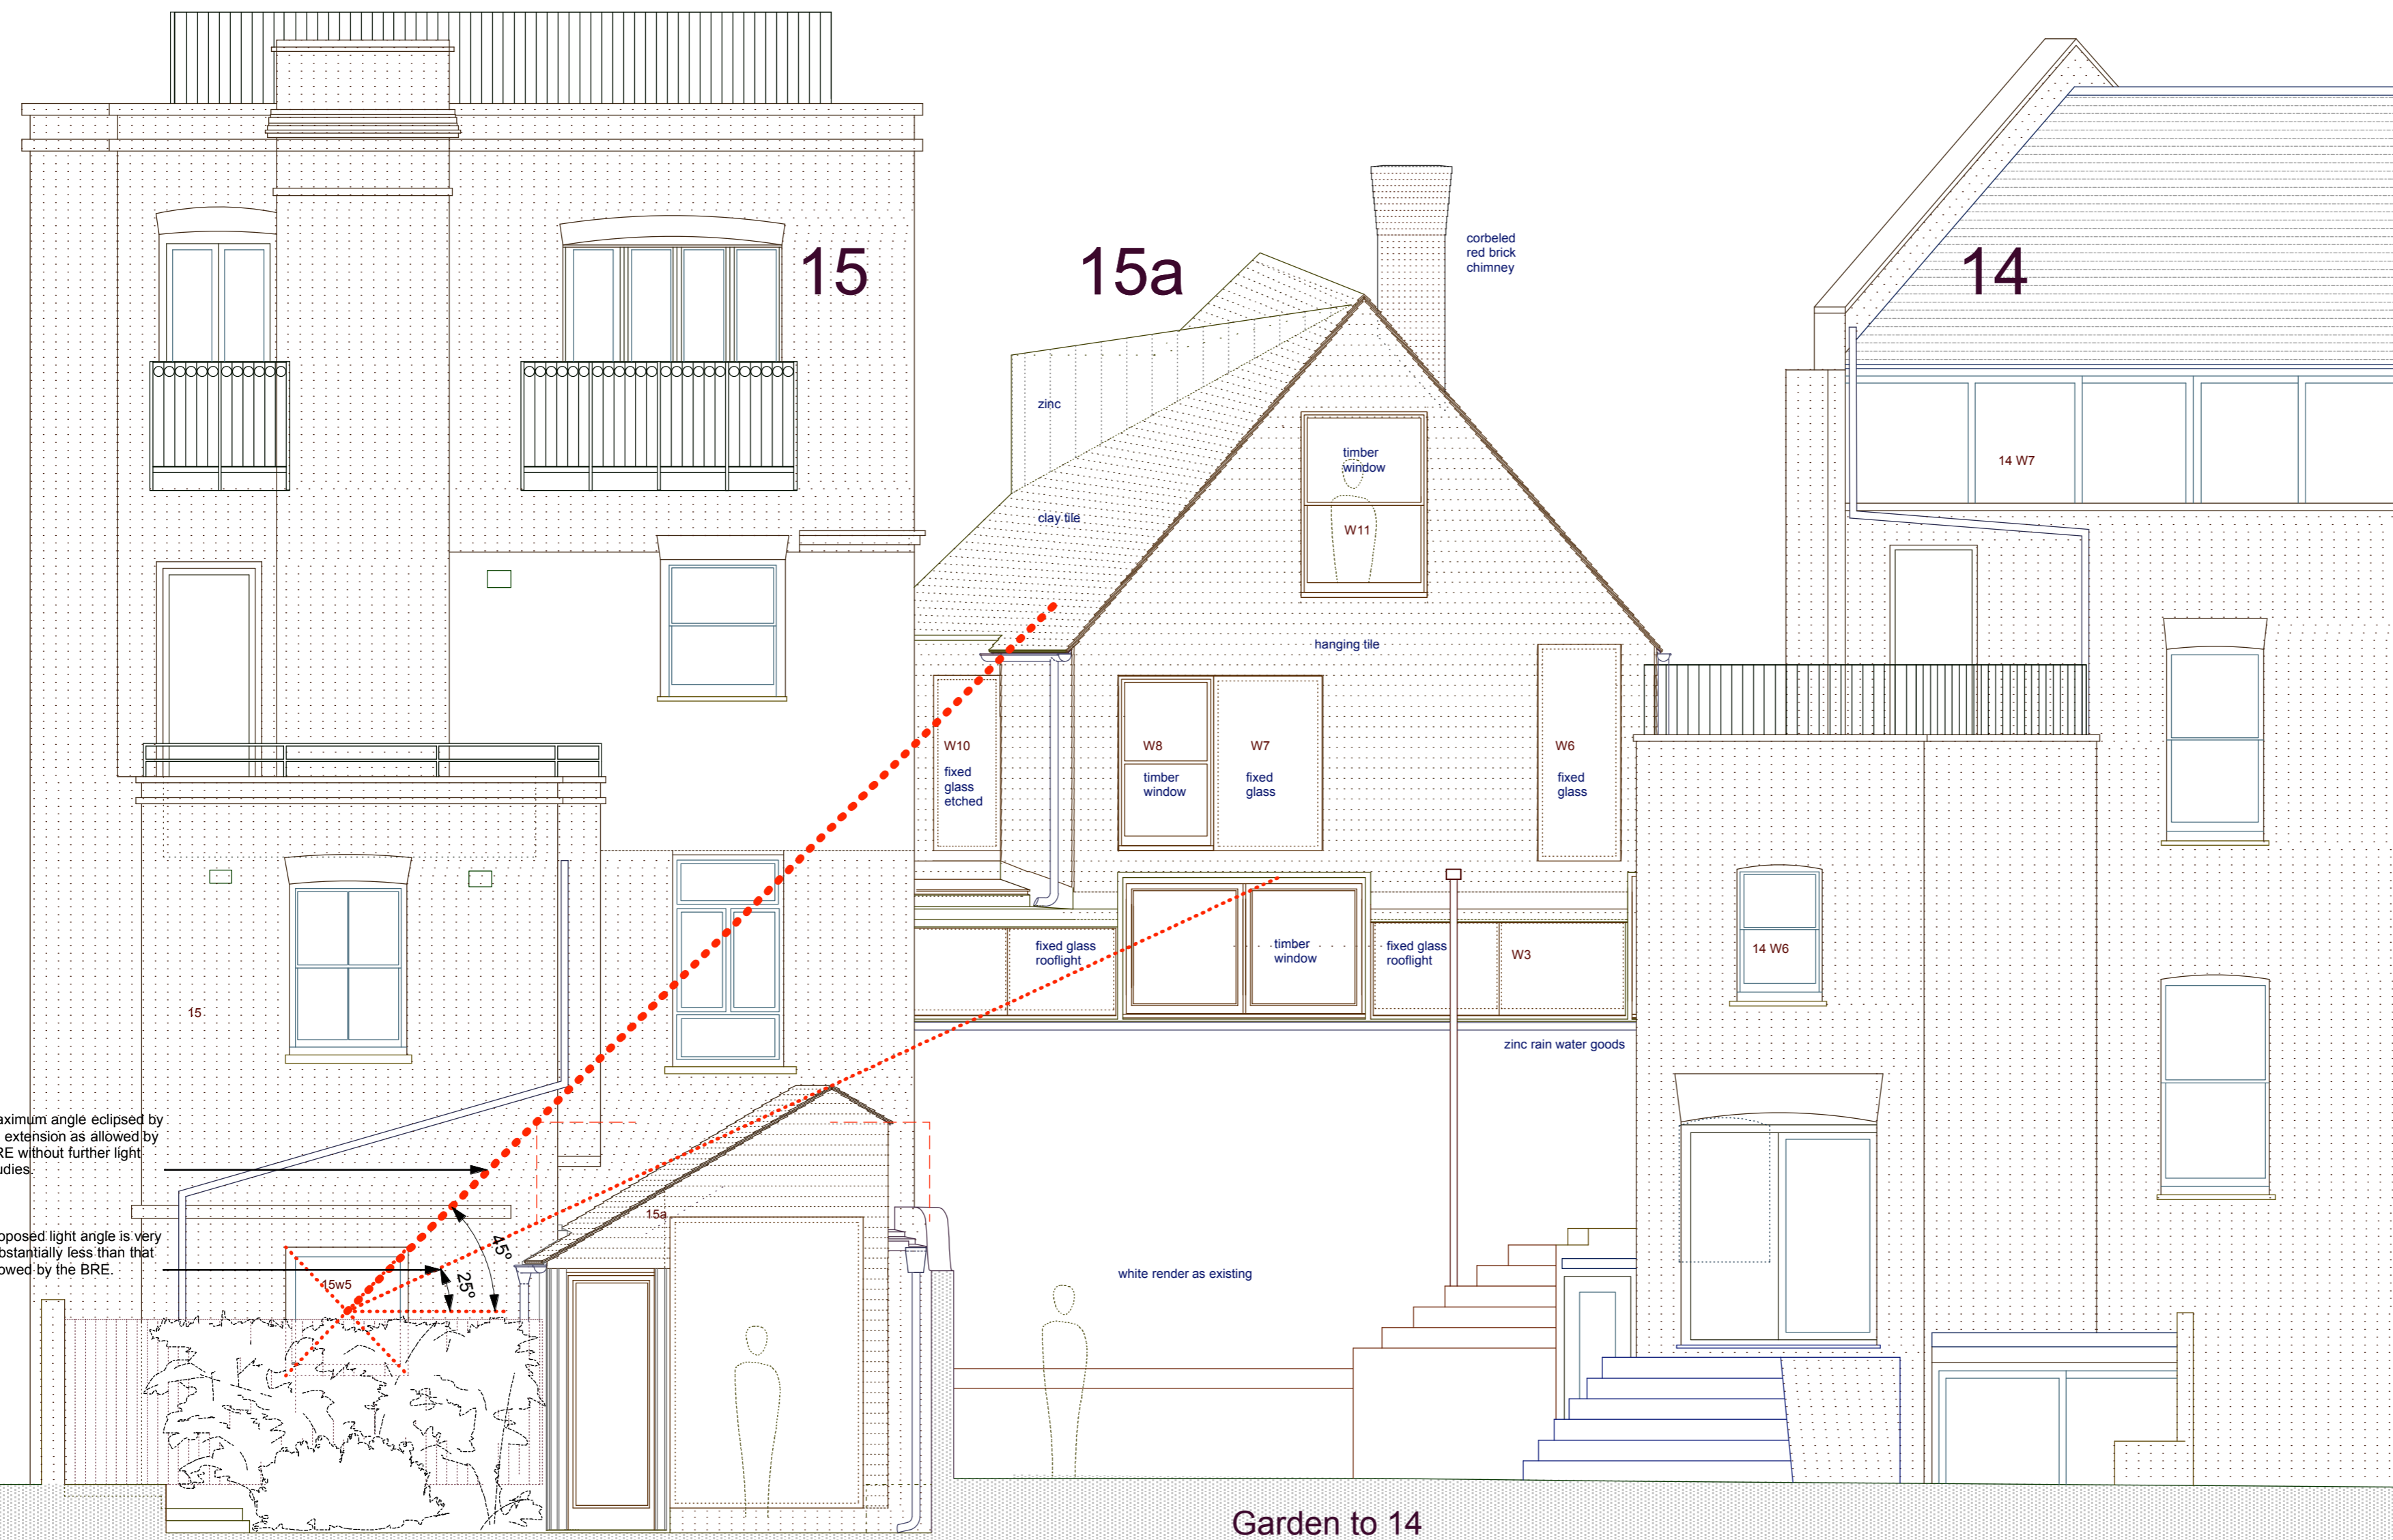

Maximum angle eclipsed by an extension as allowed by BRE without further light studies.


Proposed light angle is very substantially less than that allowed by the BRE.

ridge level	12370
ridge level	11970
eaves level & attic floor	8520
ridge level	5995
second floor	5895
eaves level	3710
first fl	3245
ground fl	0.00
entry fl	-340

Note: The levels have not been changed generally from the approved application, but have been re-index in line with the slightly ground floor level.

Garden to 15a

Garden to 14

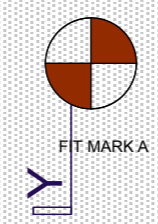

14.11.14
prints @ A2 to 1:50 scale
Woollacott Gilmartin Architects
48(b) Netherhall Gardens London
NW3 5RG
woollacottgilmartin.com
wgarchitects@mac.com
0207 431 9983
07933 672 917

P/1:50-103
Proposed
Northwest Elevation A
15a Parliament Hill

Previous Approved
2014/7827/P

basement fl	-3005
sfl	-3190