


000/a

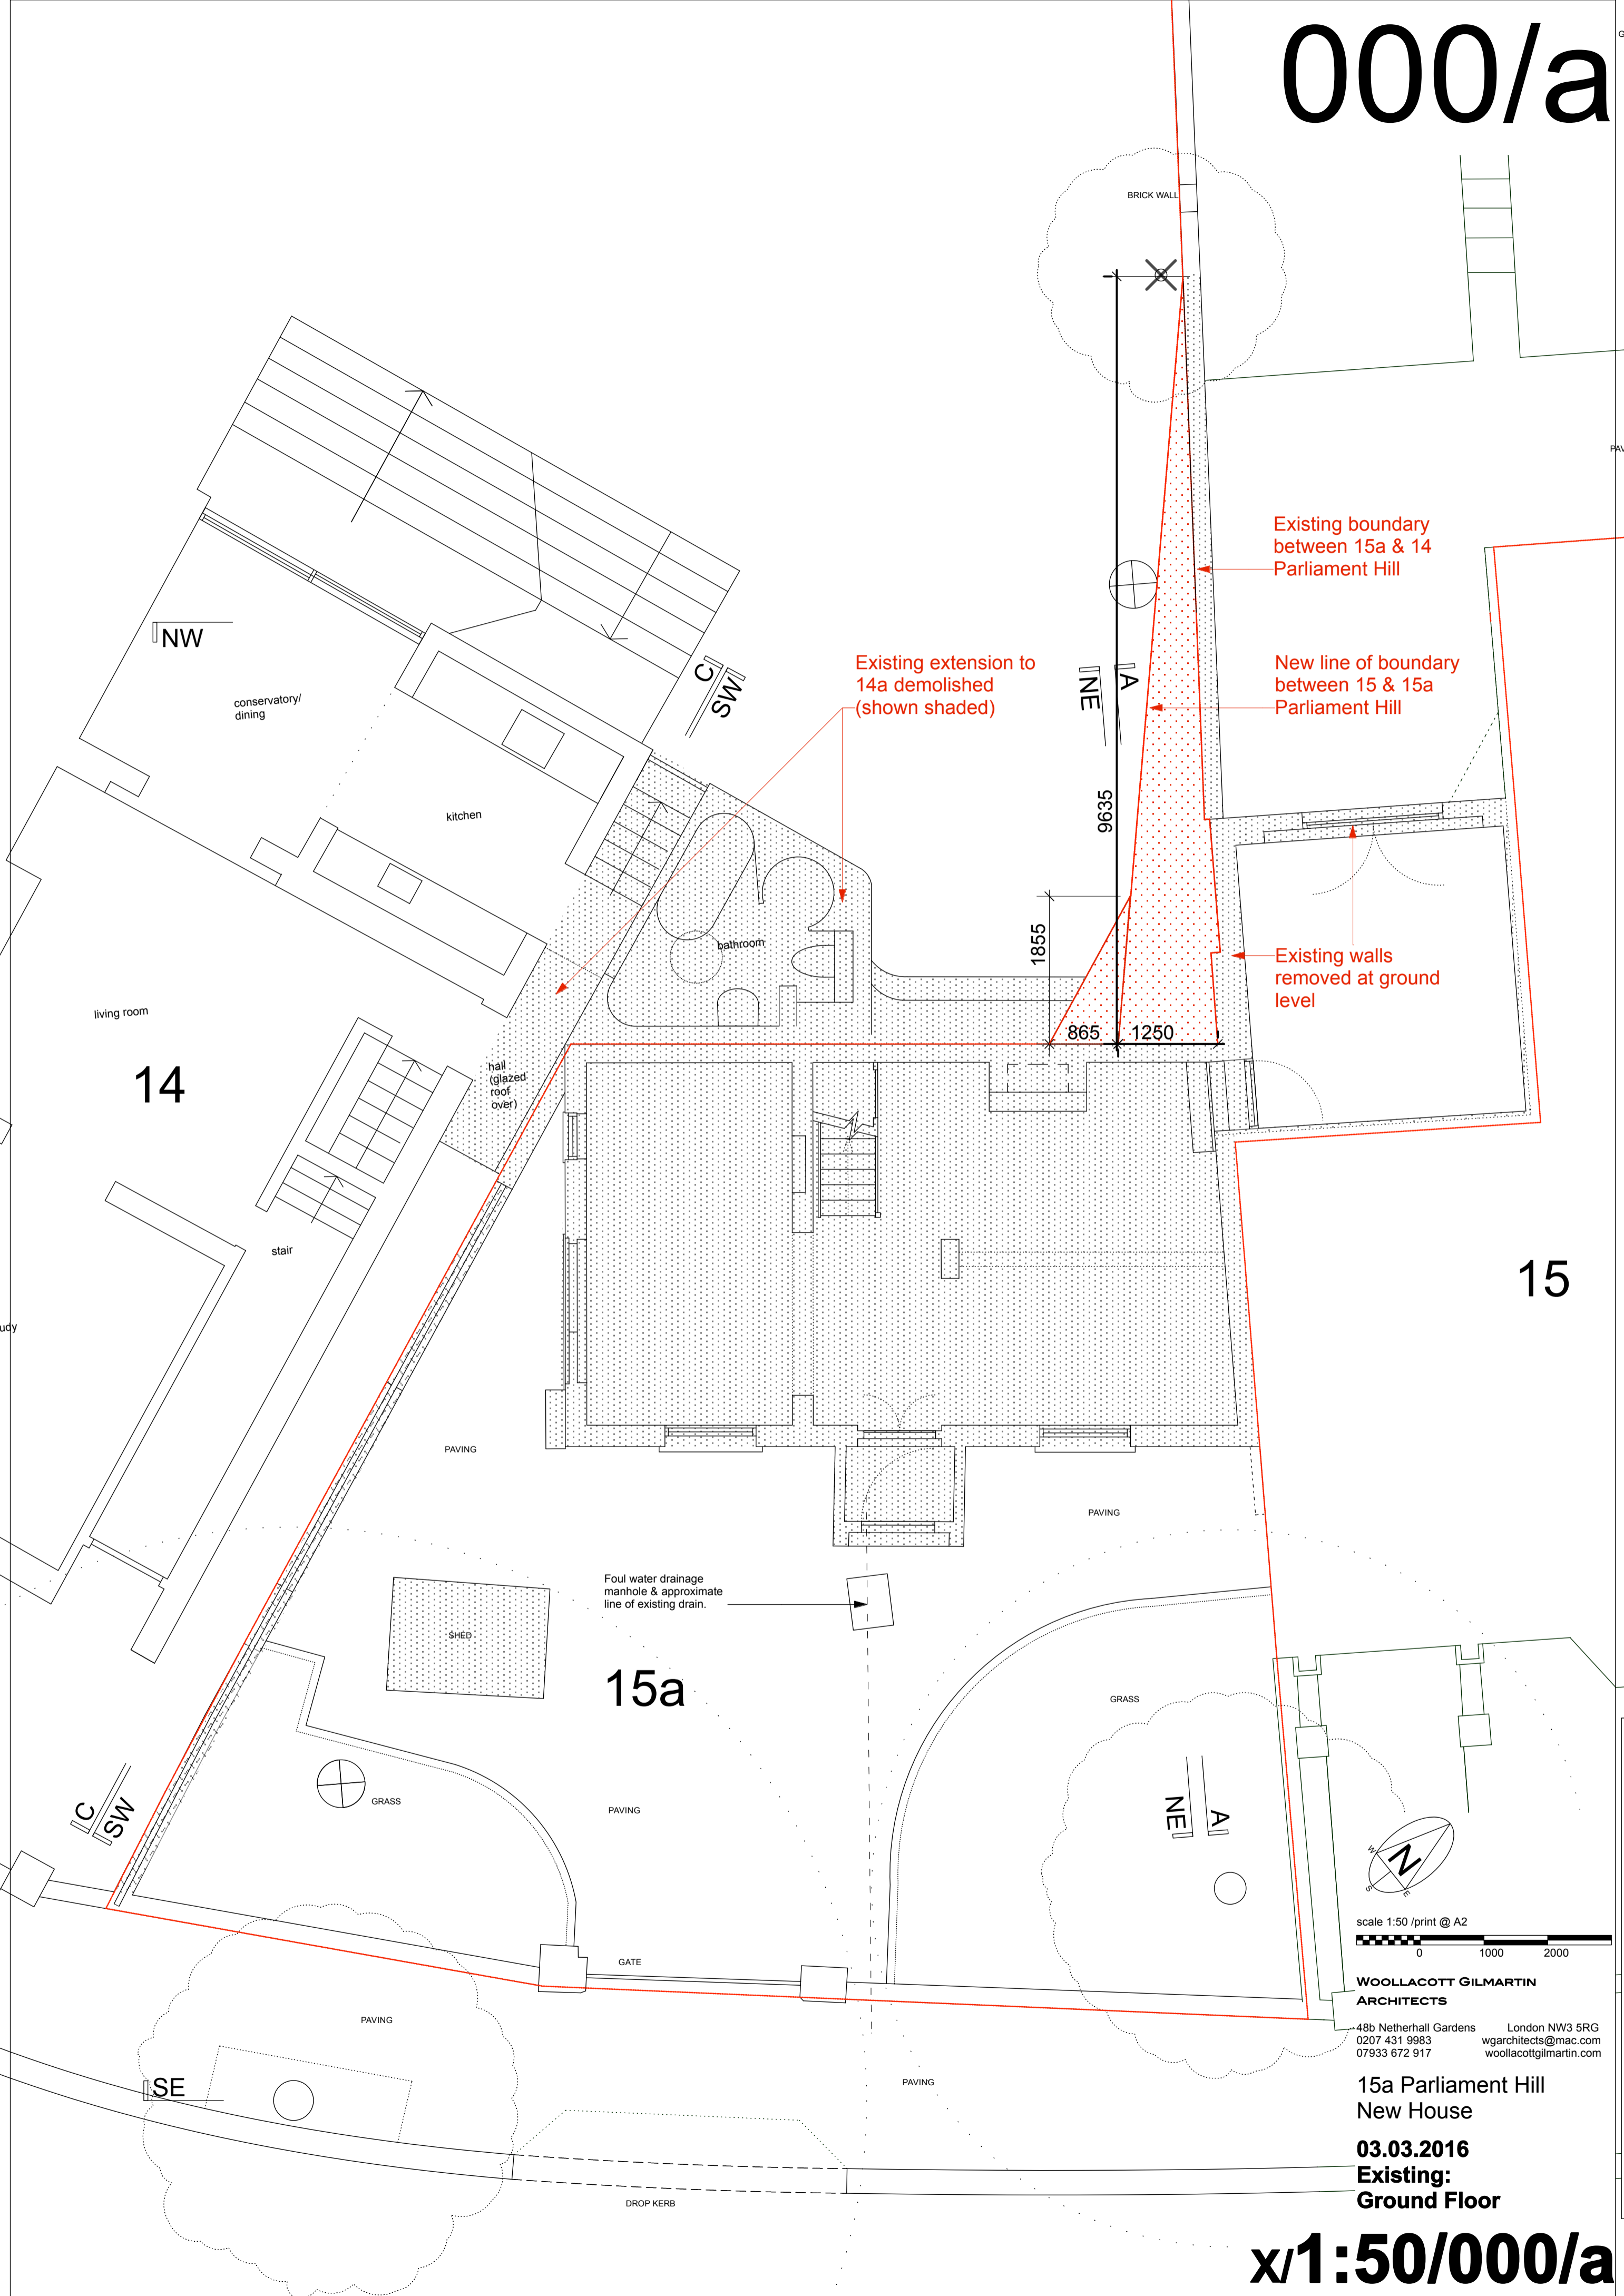

14

15

15a

scale 1:50 /print @ A2
 0 1000 2000

WOOLLACOTT GILMARTIN ARCHITECTS
 48b Netherhall Gardens London NW3 5RG
 0207 431 9983 wgarchitects@mac.com
 07933 672 917 woollacottgilmartin.com

15a Parliament Hill
 New House
 03.03.2016
 Existing:
 Ground Floor

x/1:50/000/a