


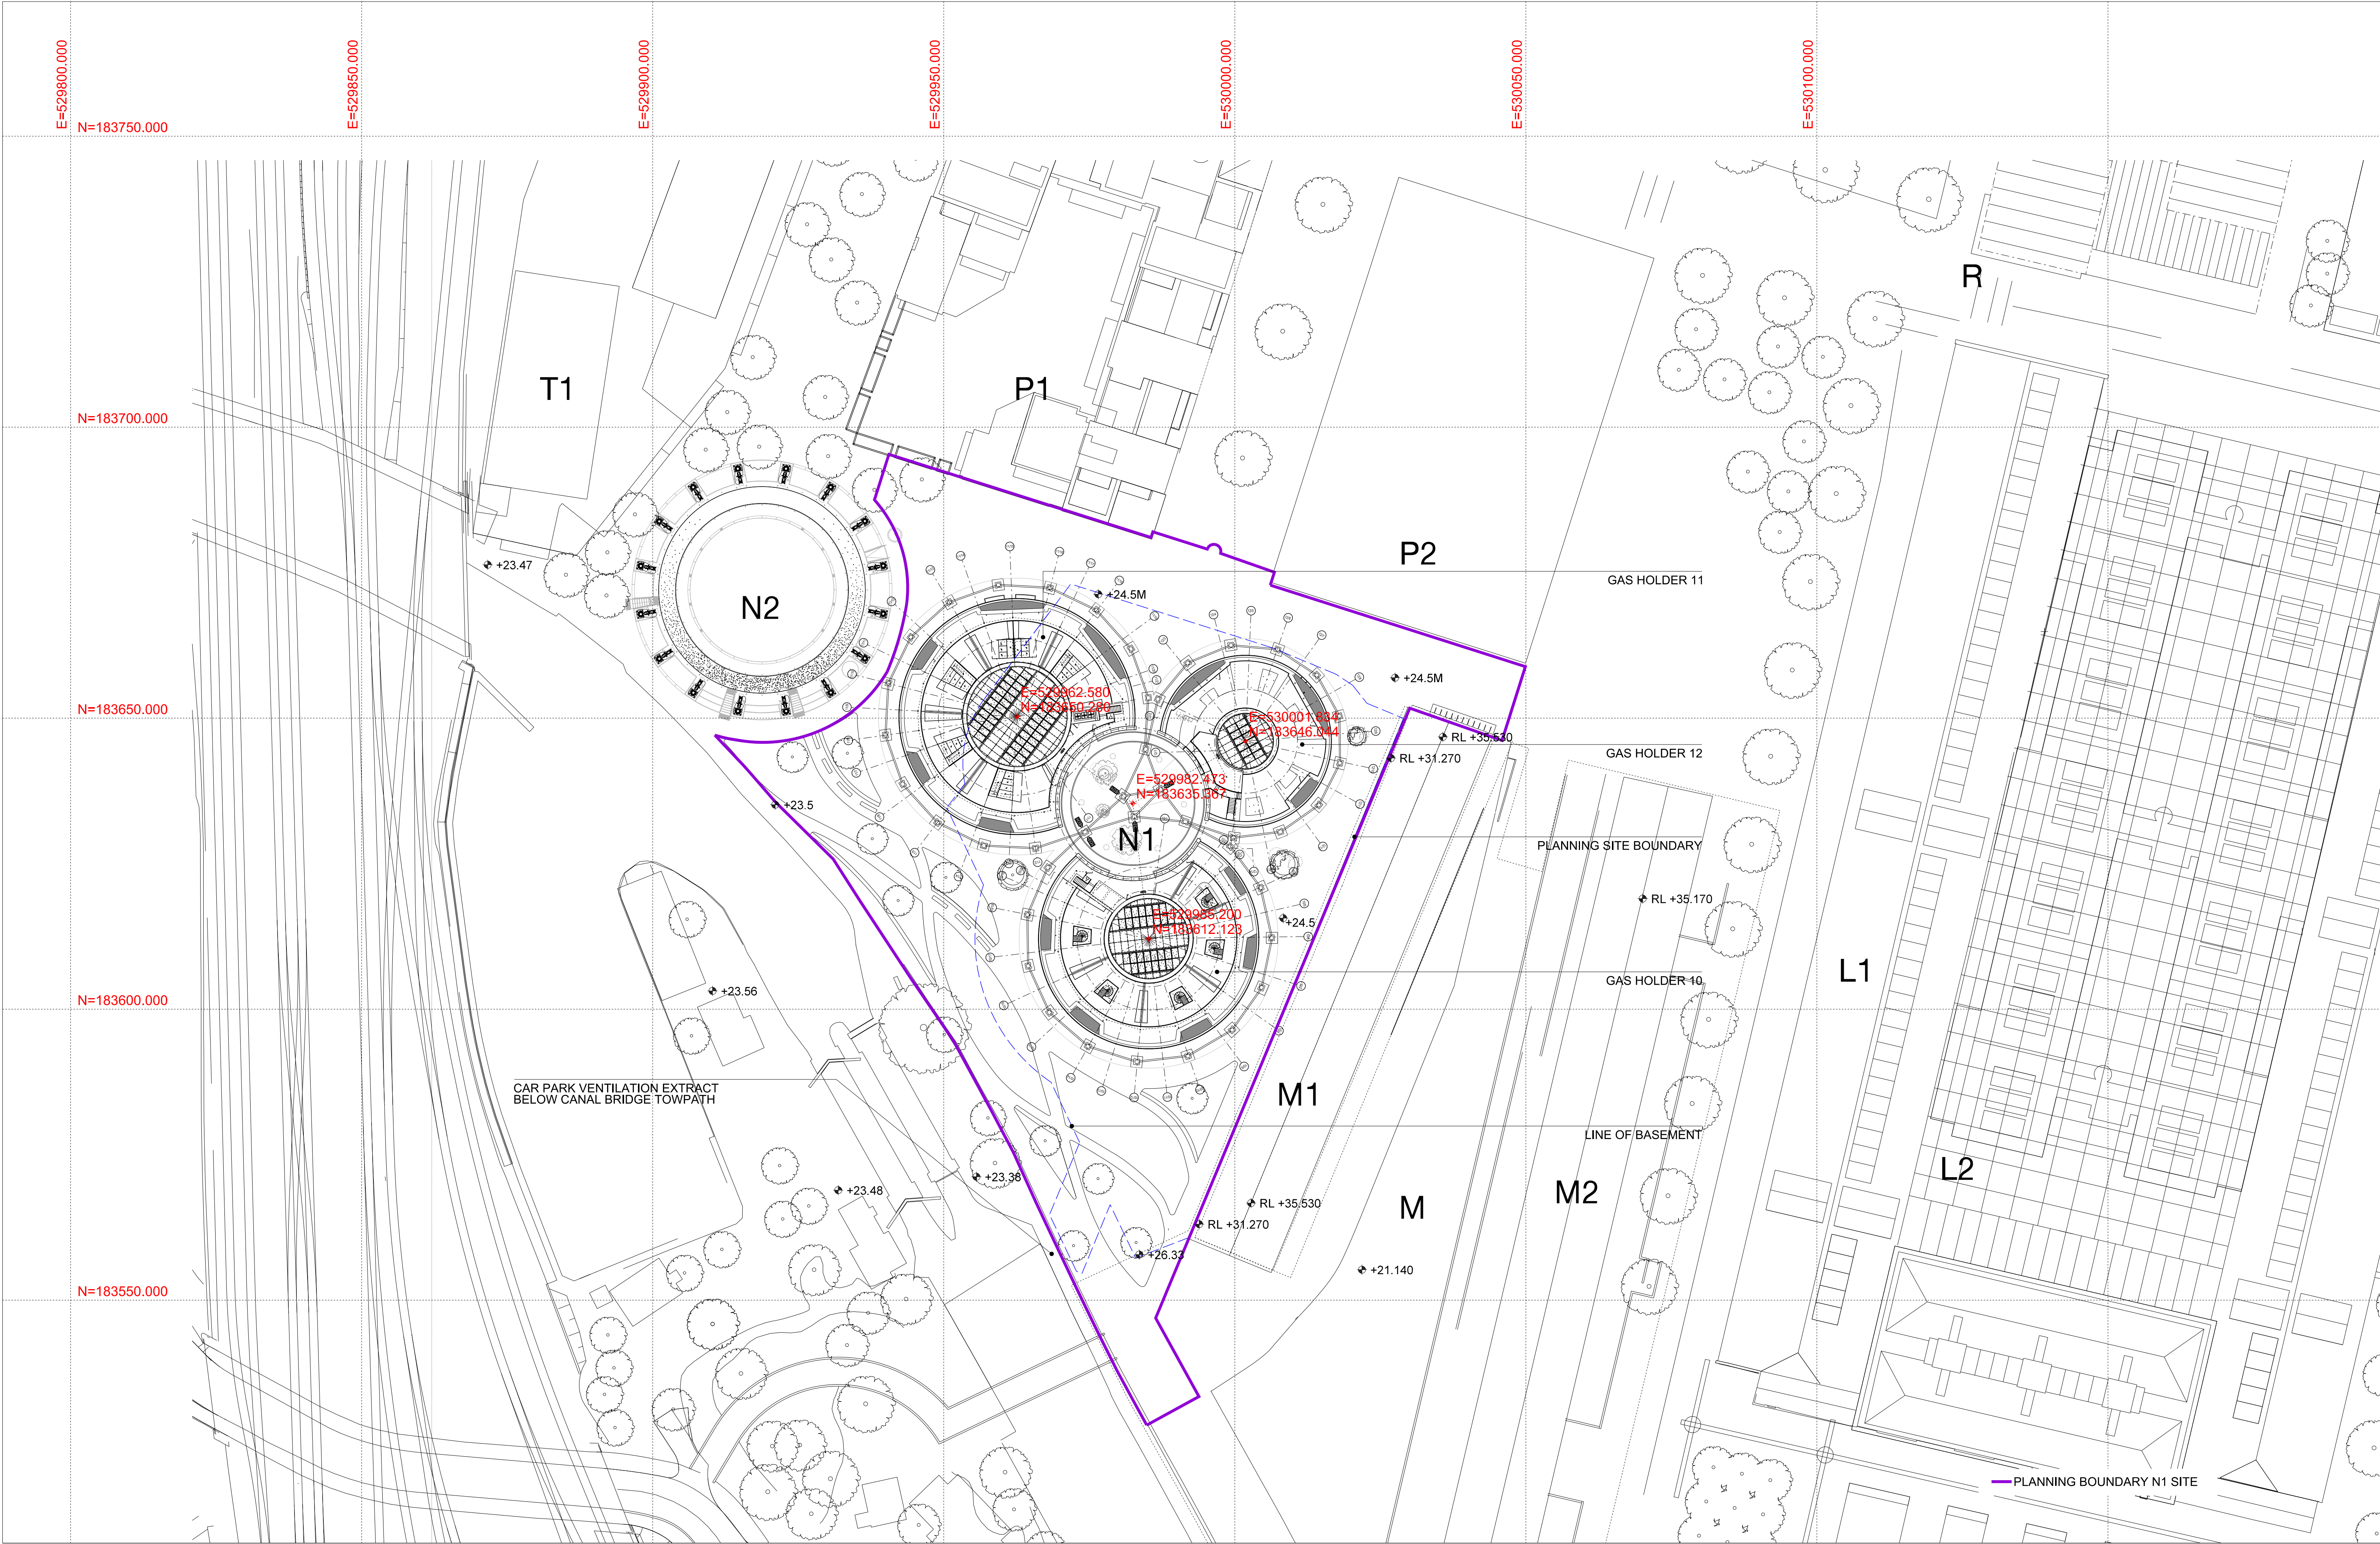

Rev	Date	Description	By	Chkd
A	05-11-2013	PRELIMINARY COORDINATION ISSUE	LC	JL
B	22-11-2013	PRELIMINARY COORDINATION ISSUE	MH	JL
C	20-12-2013	STAGE C ISSUE	MH	JL
D	07-02-2014	GENERAL ARRANGEMENT ISSUE	MH	JL
E	11-04-2014	STAGE D ISSUE	DP	JL
F	30-05-2014	STAGE E ISSUE	DP	JL
G	06-02-2015	STAGE F ISSUE	DP	JL
H	27-02-2015	FOR CONTRACTORS PROPOSAL	DP	JL
I	03-07-2015	FOR STAGE F ISSUE	DP	JL
G1	23-12-2015	FOR CONSTRUCTION	JL	JL


DO NOT SCALE OFF THIS DRAWING

Dimensions, area and levels where given are only approximate and subject to site survey. All dimensions are to be checked on site. Any discrepancies or variations are to be reported to the architect before work commences.

This drawing is to be read in conjunction with the architectural specification (where provided) and all relevant consultants and / or specialists drawings / documents and any discrepancies or variations are to be reported to the architect before the affected work commences.

Electronic data / drawings are issued as "read only" and should not be interrogated for measurement. All dimensions and levels should be read, only from those values stated in text, on the drawing.

FOR CONSTRUCTION

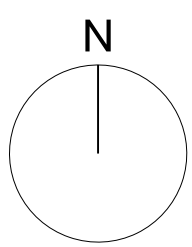

33 Bowling Green Lane
London
EC1R 0BJ

+44 (0) 20 7608 7900 T
+44 (0) 20 7608 7901 F
www.wilkinsoneyre.com

WilkinsonEyre.Architects

Project:	KING'S CROSS GASHOLDER TRIPLET		
Title:	Site Plan		
Scale @A1:	1:500	Drawing and CAD File Number:	KX_WEA823_A_N1_0010
Rev:	C1		