

THIS DRAWING AND CAD DATA THEREIN IS PROTECTED BY COPYRIGHT AND MUST NOT BE COPIED OR REPRODUCED WITHOUT THE WRITTEN CONSENT OF DLG ARCHITECTS

NO DIMENSIONS ARE TO BE SCALED FROM THIS DRAWING. USE FIGURED DIMENSIONS ONLY. ALL DIMENSIONS AND SIZES ARE TO BE CHECKED ON SITE AND ANY DISCREPANCIES REPORTED TO THE ARCHITECT PRIOR TO INITIATION OF ANY WORKS.




LEGEND

Door Nos. are circular
 Window Nos. are hexagonal
 Room Nos. are rectangular
 Fireplace Nos. are triangular
 The room, door and window numbering system is as follows:

Blgd.	Type	Floor	Existing (E)	Item No.
Doors	D	S	E	01
Windows	46	W	G	E 02
Rooms	46	R	1	E 03
Fireplaces	46	F		01

Floor Codes
 B - Basement
 G - Ground
 1 - First
 2 - Second
 3 - Third
 4 - Fourth
 5 - Roof

Existing Sanitary

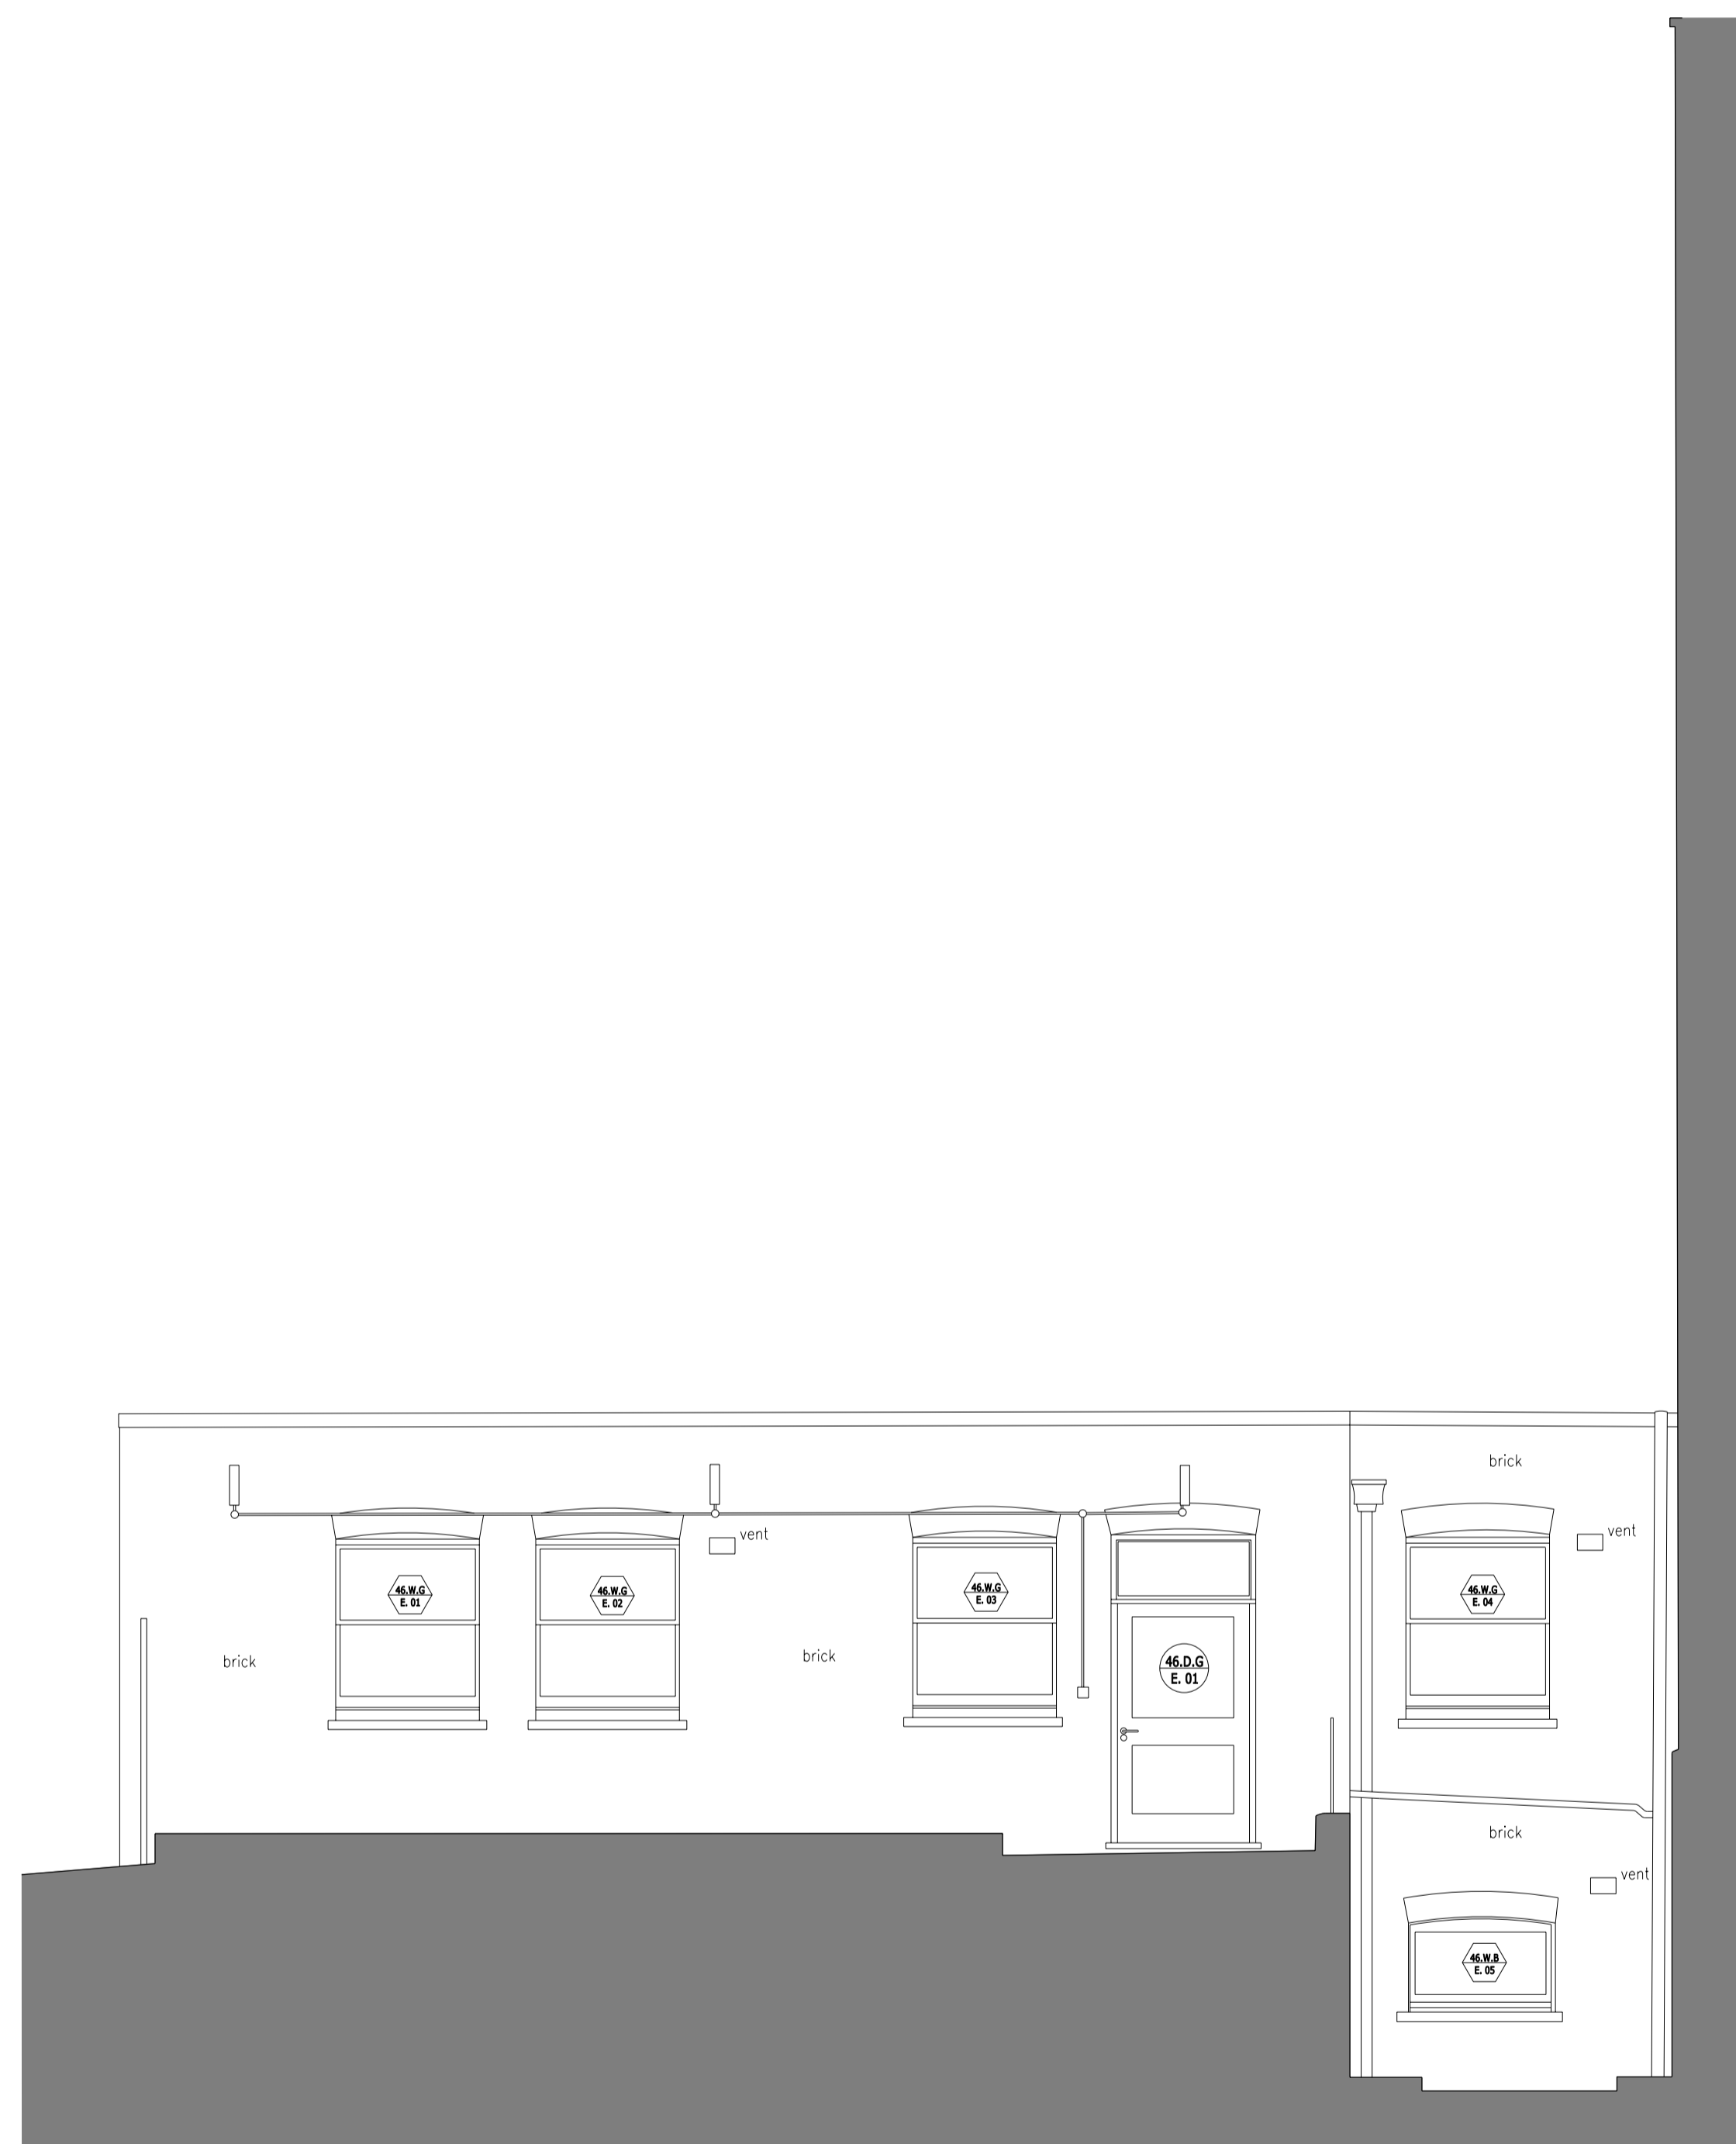

00
 00
 REV DESCRIPTION INITIALS/ DATE
 Job Name
46-47 Russell Square
London
WC1
The Bedford Estates
 Drawing Title
Existing
Courtyard Elevation 3

Status
Planning
 Date 28/07/15 MW Sheet By 1:50 @A1 Scale @ Size 1:100 @A3
 Job Number 4054 Code D Drawing Number 12 Rev 00

DLG Architects LLP
 128 Southwark Street
 London SE1 0SW
 t +44(0)20 7620 1236
 f +44(0)20 7928 4416
 london@dlgarchitects.com
 dlgarchitects.com

