


THE COPYRIGHT © OF THIS DRAWING REMAINS THE PROPERTY OF ROSS LAIRD LIMITED UNTIL ALL DUE PAYMENTS HAVE BEEN MADE AT WHICH POINT COPYRIGHT IS AUTOMATICALLY TRANSFERRED TO THE CLIENT.

FAIRFAX MANSION

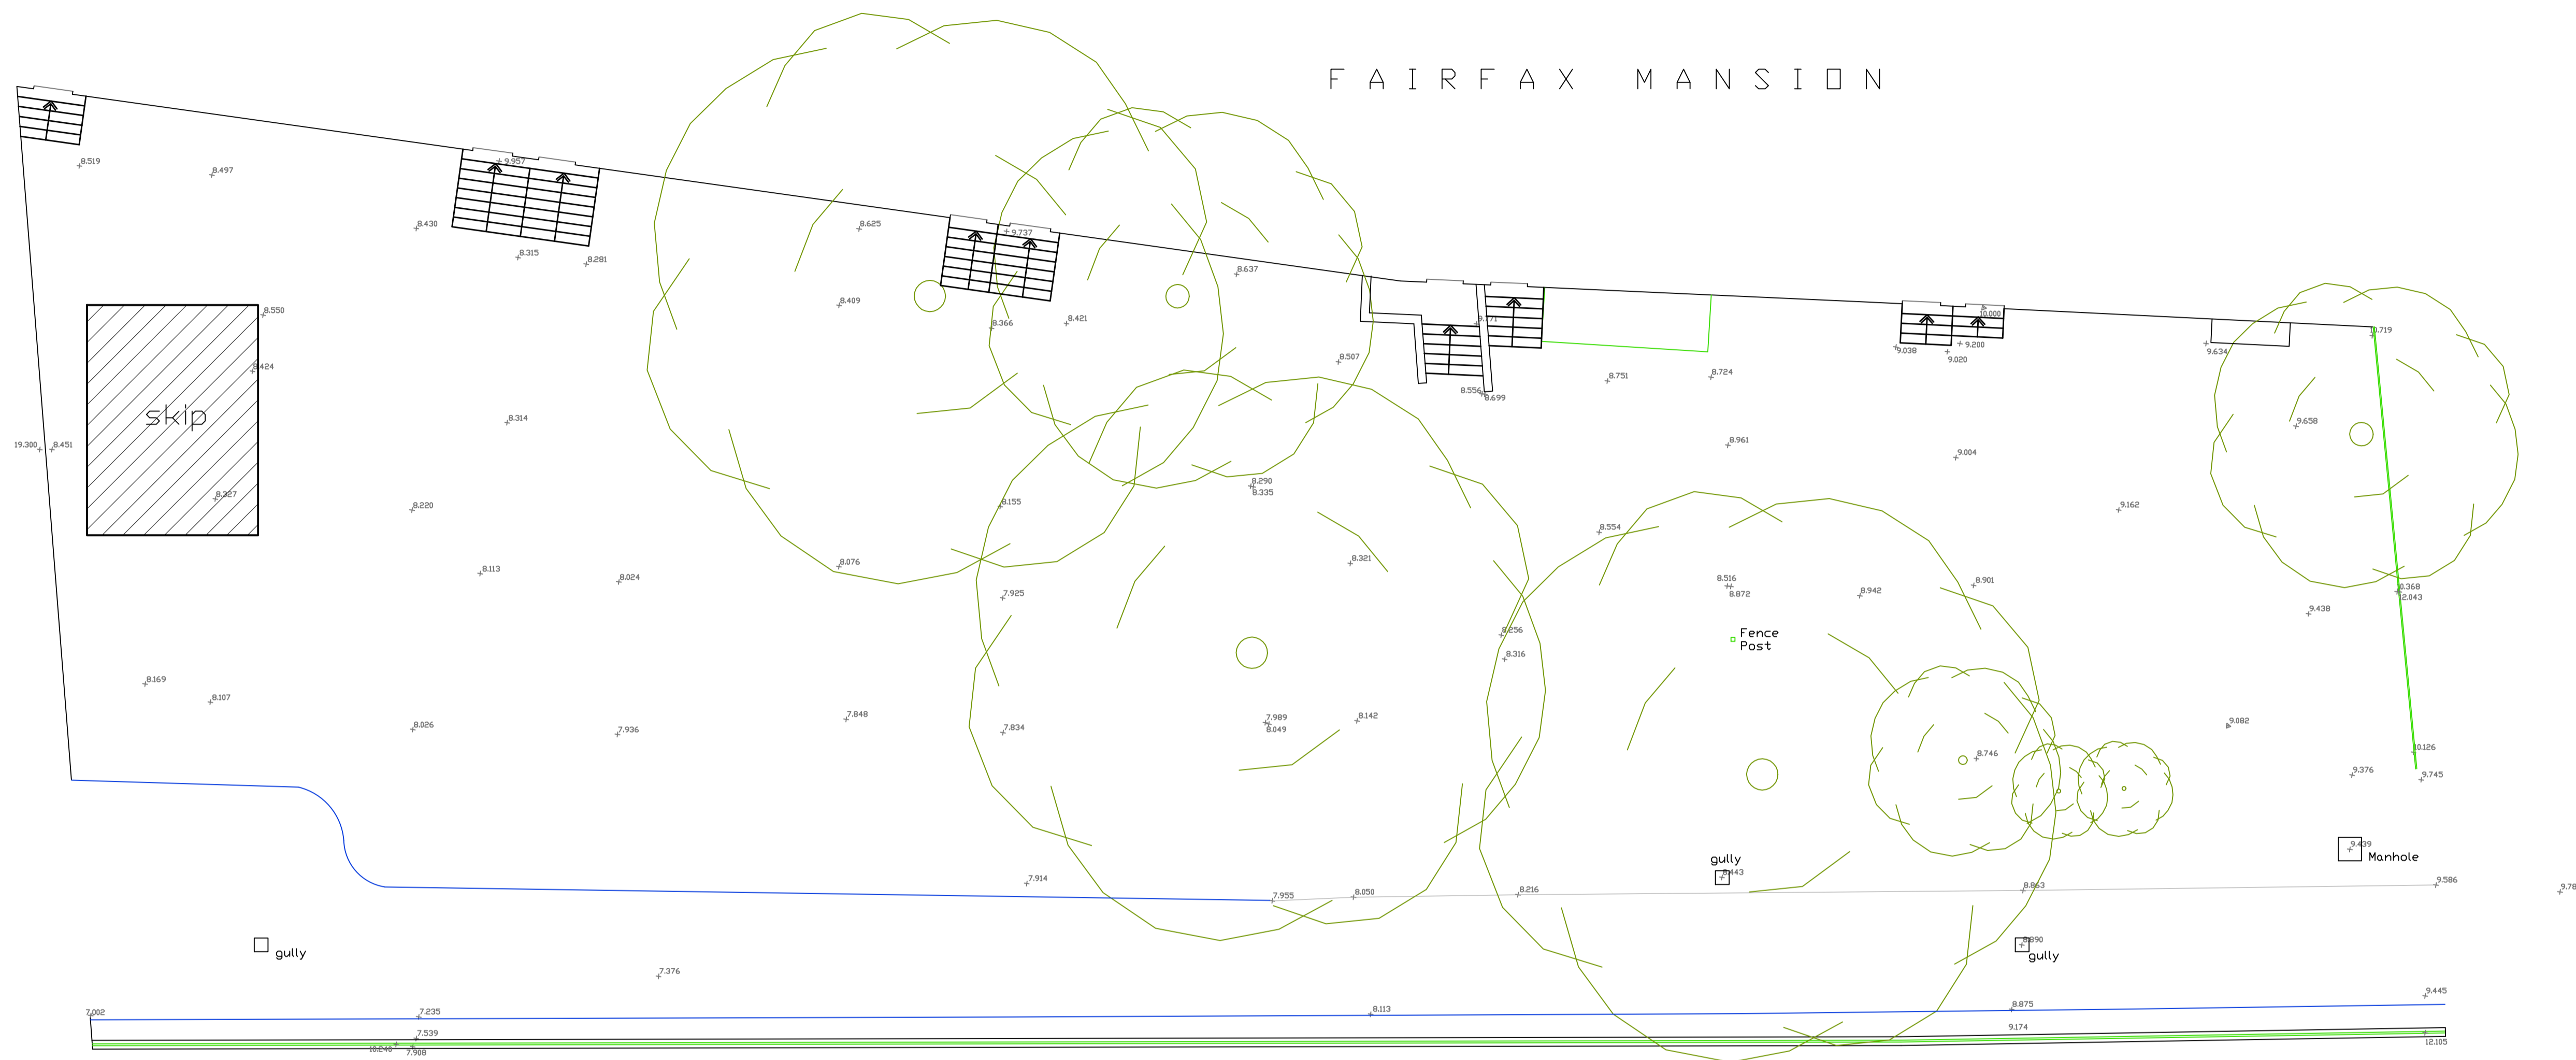

FAIRFAX ROAD

Ground Floor

ALL DIMENSIONS TAKEN TO FACE OF DRY LINING OR WALL CLADDING IF APPLICABLE

ALTHOUGH EVERY ENDEAVOUR IS MADE TO PROVIDE AN ACCURATE SURVEY DRAWING IT IS RECOMMENDED THAT CRITICAL DIMENSIONS SHOULD BE CHECKED ON SITE. INACCESSIBLE AREAS WILL BE SHOWN USING A BROKEN LINE.

Simmons Taylor Hall
1-9 Fairfax Mansions
Finchley Road
London
NW3 6JY

Survey Drawing
Carpark

Date: August 2010
Scale: A1 @ 1:100

CAD Ref: 1793-01

Ross Laird
Measured Surveys

Ross Laird Limited
5 Lower King Street
Royston
Hertfordshire SG8 5AL

Telephone: 01763 249949
Facsimile: 01763 242912
email: rosslaird@btinternet.com
www.rosslaird.co.uk