



GENERAL NOTES

1. This drawing should be read in conjunction with all other contract documentation and all other consultant and specialist drawings.
2. Do not scale from this drawing.
3. All levels and dimensions are to be checked on site.
4. The Architect is to be notified in writing of any discrepancies before proceeding.
5. This drawing is subjected to Copyright.

P0	ISSUED FOR PLANNING	08/03/16	NA
REV	DESCRIPTION	DATE	BY

STATUS
FOR PLANNING

KEY PLAN

design-NA Architects

Unit 3.1
2-6 Northburgh Street
London EC1V 0AY
T: +44 (0) 20 7870 7767
M: +44 (0) 7803 594 784
E: nan@design-NA.com

PROJECT
ANDREW GUY
4 UPPER TERRACE NW3

DRAWING TITLE
SITE PLAN

SCALE AT A3
1: 500

DATE
03/2016

DRAWING NO
09UTR 01 000

REV
P0



GENERAL NOTES

1. This drawing should be read in conjunction with all other contract documentation and all other consultant and specialist drawings.
2. Do not scale from this drawing.
3. All levels and dimensions are to be checked on site.
4. The Architect is to be notified in writing of any discrepancies before proceeding.
5. All information contained in this drawing is sole copy right of design-NA Architects and is not to be reproduced without their permission


PD	ISSUE FOR PLANNING	08/03/16	NA
REV	DESCRIPTION	DATE	BY
STATUS			
FOR PLANNING			
KEY PLAN			
design-NA Architects <small>70 Cowcross Street London EC1M 6EJ</small> <small>T: +44 (0) 20 7870 7767 E: info@design-na.com</small>			
PROJECT ANDREW GUY 4 UPPER TERRACE			
DRAWING TITLE CONSENTED PLAN FORECOURT			
SCALE AT A1	DATE		
1:25	MAR 2016		
DRAWING NO	REV		
d-NA UTP 00 103	P0		

01	EXISTING PLAN	
01 103	FORECOURT	1: 25



GENERAL NOTES

1. This drawing should be read in conjunction with all other contract documentation and all other consultant and specialist drawings.
2. Do not scale from this drawing.
3. All levels and dimensions are to be checked on site.
4. The Architect is to be notified in writing of any discrepancies before proceeding.
5. All information contained in this drawing is sole copy right of design-NA Architects and is not to be reproduced without their permission

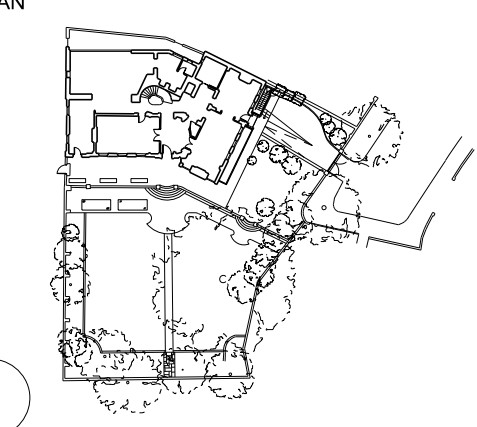PO	ISSUE FOR PLANNING	08/03/16	NA
REV	DESCRIPTION	DATE	BY
STATUS			
FOR PLANNING			
KEY PLAN			
			

design-NA Architects
 70 Cowcross Street
 London
 EC1M 6EJ
 T: +44 (0) 20 7870 7767
 E: info@design-na.com


PROJECT
**ANDREW GUY
 4 UPPER TERRACE**

DRAWING TITLE
**CONSCENTED
 FORECOURT**

SCALE AT A1: 1:25
 DATE: MAR 2016

DRAWING NO: **d-NA UTP 00 203**
 REV: **P0**


01 CONSCENTED ELEVATION
 00 203 FRONT ELEVATION 1: 25

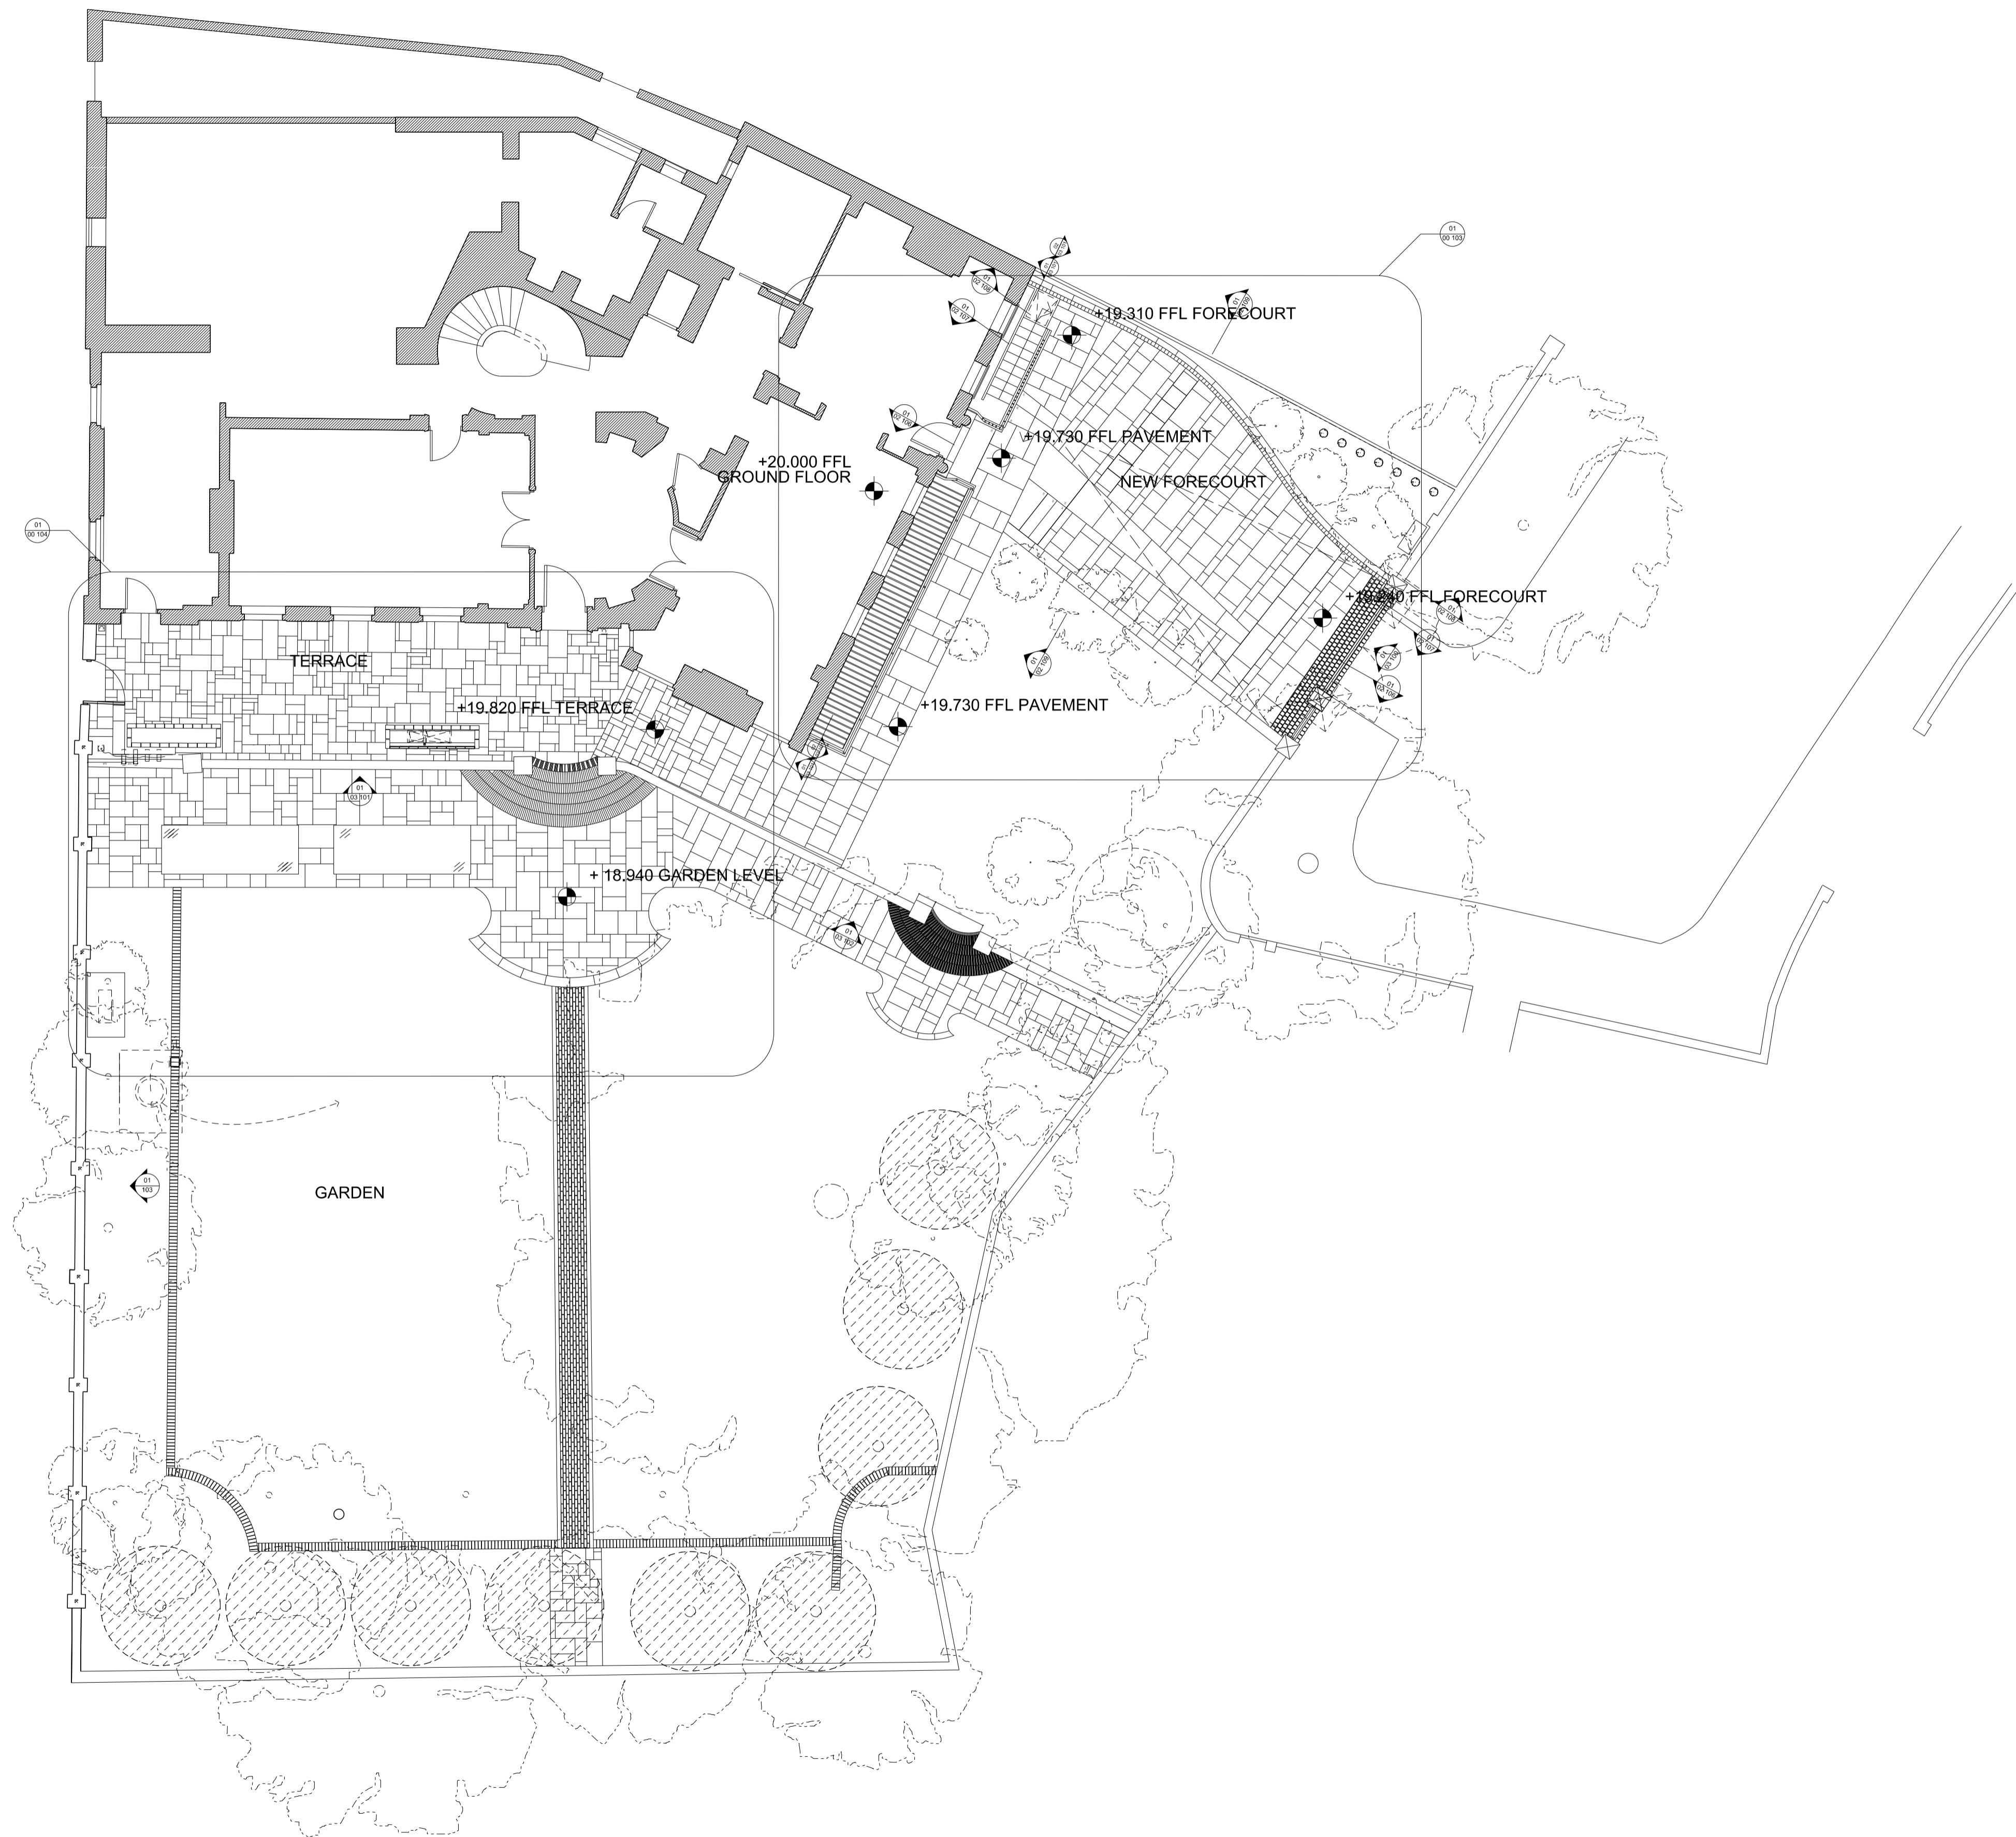

GENERAL NOTES

1. This drawing should be read in conjunction with all other contract documentation and all other consultant and specialist drawings.
2. Do not scale from this drawing.
3. All levels and dimensions are to be checked on site.
4. The Architect is to be notified in writing of any discrepancies before proceeding.
5. All information contained in this drawing is sole copy right of design-NA Architects and is not to be reproduced without their permission

PO	ISSUED FOR PLANNING	08/03/16	NA
REV	DESCRIPTION	DATE	BY
STATUS			
FOR PLANNING			
KEY PLAN			

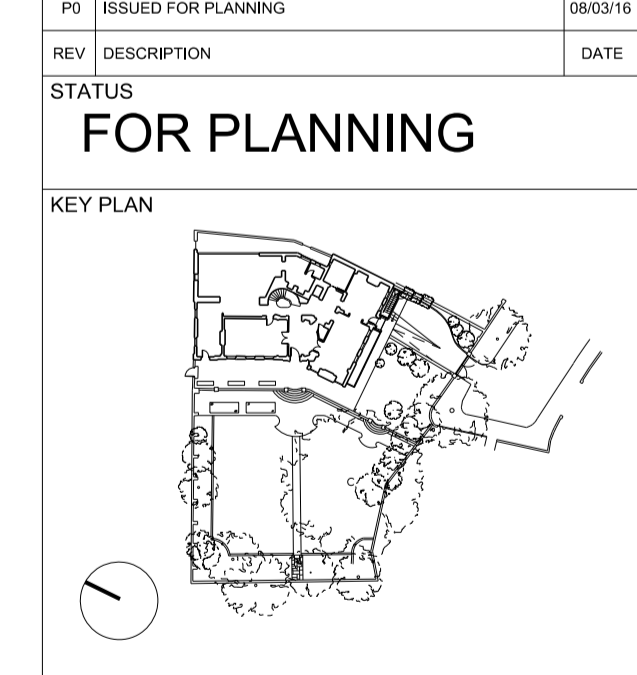

design-NA Architects

70 Cowcross Street
London
EC1M 6EJ

T: +44 (0)20 7870 7767
E: info@design-na.com

PROJECT
**ANDREW GUY
4 UPPER TERRACE**

DRAWING TITLE
**PROPOSED PLAN
SITE**

SCALE AT A1
1:100

DATE
MAR 2016

DRAWING NO	REV
d-NA UTP 01 001	P0

01	PROPOSED PLAN	
01 001	SITE	1:100



- KEY**
- WALL TYPES**
- 1 RECLAIMED BRICK FROM SITE
 - 2 RECLAIMED IMPERIAL BRICK TO F10/230
 - 3 RECLAIMED IMPERIAL BRICK TO F10/230B
 - 4 CORNISH GRANITE SLABS TO M40/115A
 - 5 PAINTED RENDER
 - 5 BLOCKWORK TO F10/355

- FLOOR TYPES**
- A RECLAIMED YORKSTONE FROM SITE
 - B NEW RECLAIMED CATHEDRAL YORKSTONE TO
 - C GREY SAWN YORKSTONE TO Q25/310A
 - D CORNISH GRANITE SLABS TO M40/115A
 - E CORNISH GRANITE SLABS M40/116
 - F BLACK GRANITE COBBLES TO Q25/341
 - G BLACK GRANITE COBBLES TO Q25/340A
 - H RECLAIMED BRICK FROM SITE
 - I CLAY & BRICK SLIPS TO F30/820A
- COPING TYPES**
- C1 SAWN YORKSTONE COPING TO Q25/310C

GENERAL NOTES


1. This drawing should be read in conjunction with all other contract documentation and all other consultant and specialist drawings.
2. Do not scale from this drawing.
3. All levels and dimensions are to be checked on site.
4. The Architect is to be notified in writing of any discrepancies before proceeding.
5. All information contained in this drawing is sole copy right of design-NA Architects and is not to be reproduced without their permission

01	PROPOSED PLAN
01 103	FORECOURT

1 : 25

PD	ISSUE FOR PLANNING	08/03/16	NA
REV	DESCRIPTION	DATE	BY

FOR PLANNING

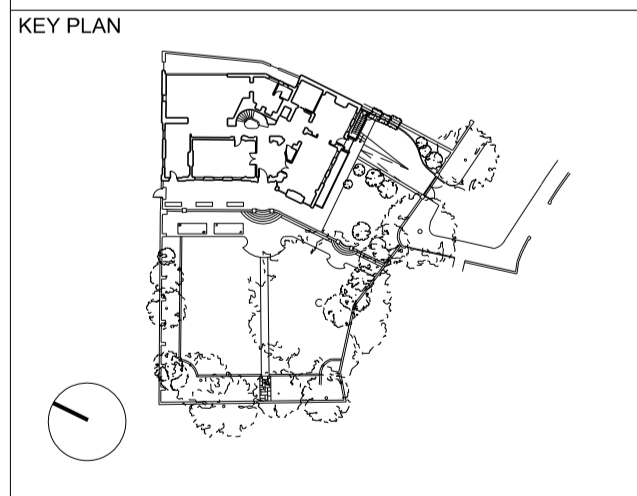

design-NA Architects

70 Cowcross Street
London
EC1M 6EJ

T: +44 (0) 20 7870 7767
E: info@design-na.com

PROJECT
ANDREW GUY
4 UPPER TERRACE


DRAWING TITLE
PROPOSED PLAN
FORECOURT

SCALE AT A1	DATE
1:25	MAR 2016

DRAWING NO	REV
d-NA UTP 01 103	P0

WALL TYPES

1 RECLAIMED BRICK TO F10/230C

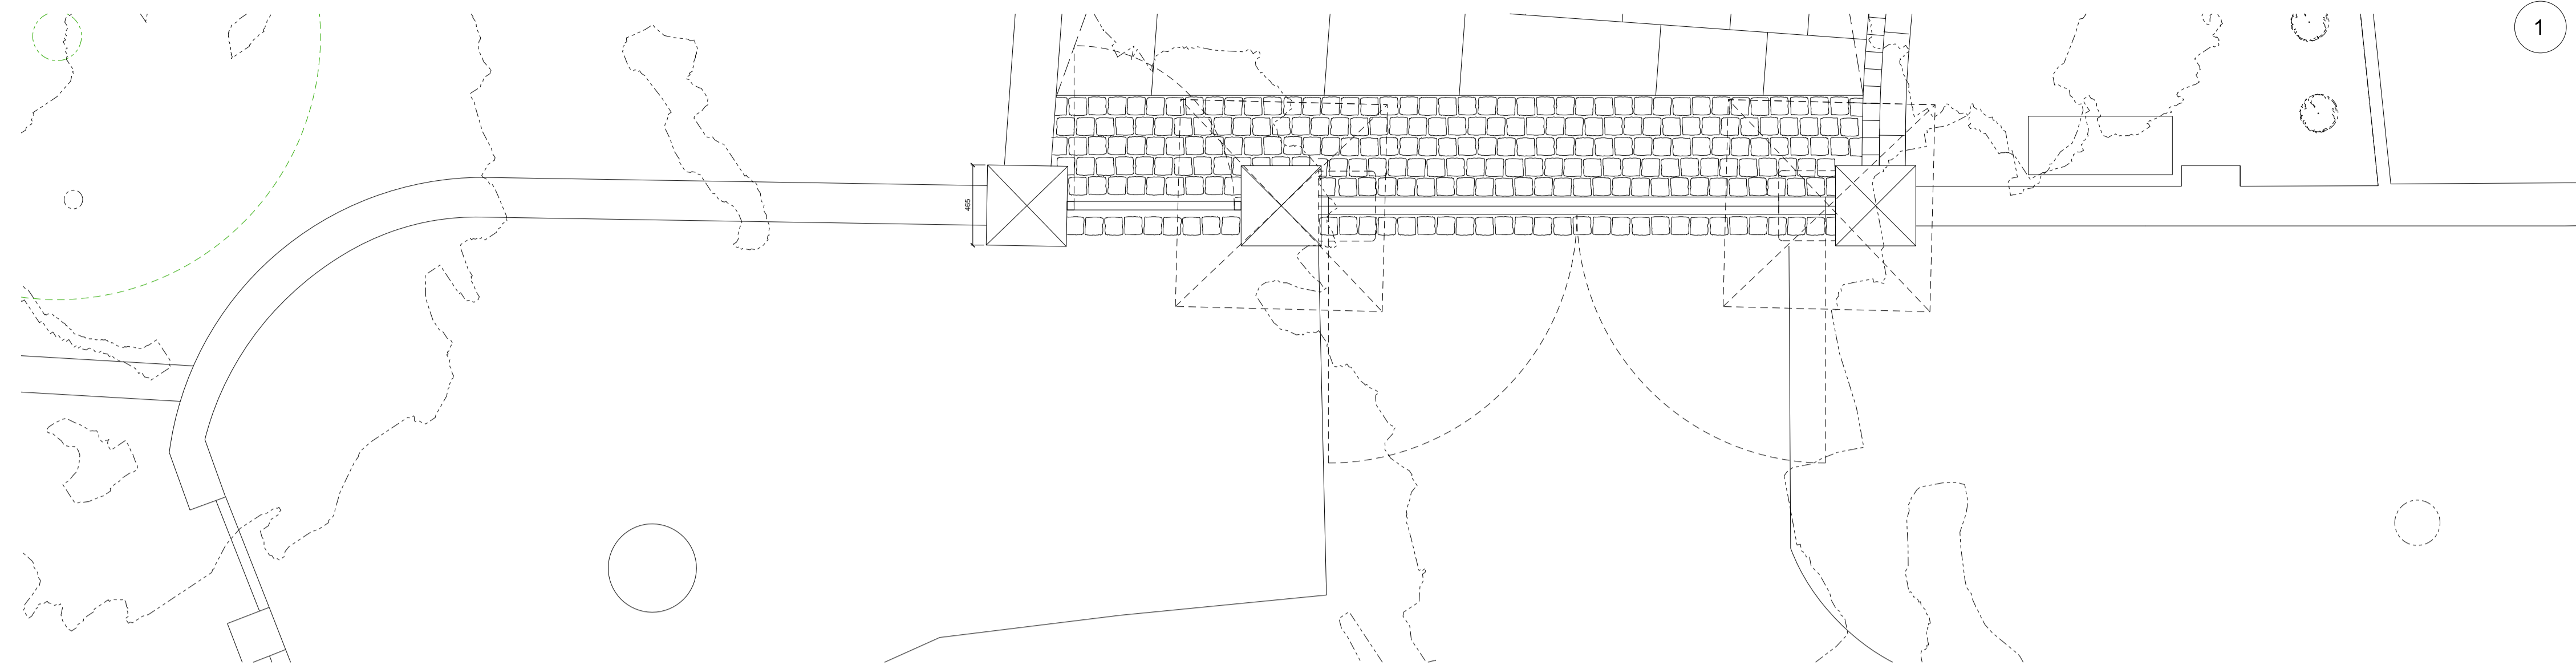

01 PROPOSED PLAN
03 100 FORECOURT GATE 1: 25



LETTER PLATE AND BOX TO P21/730A
FINISH TO BLACK 9005

NUMBERPLATE TO P21/730B
FINISH TO BLACK RAL9005

CAST IRON GATE TO Q40/570A

SECURITY SYSTEM TO MRFS
SPECIFICATION. EQUIPMENT
COLOUR FINISH IN BLACK TO MATCH
EXISTING IRONMONGEREY

02 PROPOSED ELEVATION
03 100 FORECOURT GATE 1: 25


GENERAL NOTES

1. This drawing should be read in conjunction with all other contract documentation and all other consultant and specialist drawings.
2. Do not scale from this drawing.
3. All levels and dimensions are to be checked on site.
4. The Architect is to be notified in writing of any discrepancies before proceeding.
5. All information contained in this drawing is sole copy right of design-NA Architects and is not to be reproduced without their permission

PD	ISSUED FOR PLANNING	08/03/16	NA
REV	DESCRIPTION	DATE	BY

STATUS
FOR PLANNING

KEY PLAN

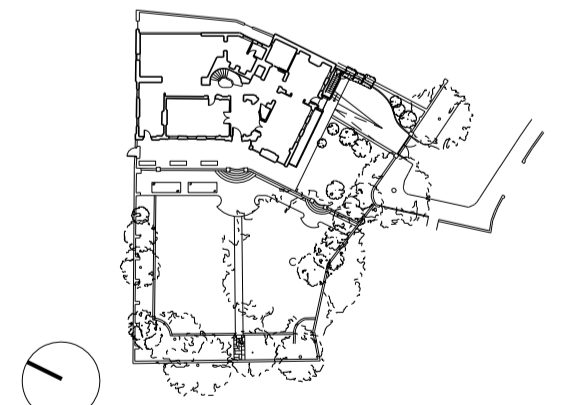

design-NA Architects

70 Cowcross Street
London
EC1M 6EJ
T: +44 (0) 20 7870 7767
E: info@design-na.com

PROJECT
ANDREW GUY
4 UPPER TERRACE

DRAWING TITLE
PROPOSED ELEVATION
FORECOURT GATE

SCALE AT A1 1:25 DATE MAR 2016

DRAWING NO. d-NA UTP 03 100 REV. P0