


Commercial Unit
+ 24.000 FFL
+ 23.800 SSL

Commercial Unit
+ 24.000 FFL
+ 23.800 SSL

KEY

- SCOPE OF WORKS**
- GRANITE PAVING UNITS:
 - Colour mix: 85% millennium mauve 15% millennium pink
 - Refer to Miller Druck Fabrication details for further info. Dwg no. L-711-MD-001, L-711-MD-101, L-711-MD-102
 - GRANITE SETTS:
 - 200mm / 250mm / 300mm lengths x 100mm width x 50mm depth
 - Granite setts sawn fine picked by Miller Druck
 - Colour mix: 85% millennium mauve 15% millennium pink
 - GRANITE SETT OVERSIZED STRETCHER UNITS:
 - 200mm width x 400mm length x 50mm depth
 - Units cut on site to suit.
 - Refer to Miller Druck fabrication details dwg.no. L-711-MD-001
 - GRANITE CORDUROY TACTILE PAVING UNITS:
 - Millennium mauve
 - Refer to Miller Druck Fabrication details for further info. Dwg no. L-711-MD-001, L-711-MD-101, L-711-MD-102
 - GRANITE STONE STEPS:
 - Millennium mauve (G354), Flamed finish
 - To incorporate crystal black (Q3453) flamed finish granite stone nosing.
 - Refer to Miller Druck Fabrication details for further info. Dwg no. L-711-MD-001, L-711-MD-101, L-711-MD-102
 - GRANITE EDGE:
 - Varied upstand to shrub and tree planters
 - 150/400mm wide x varies depth x 1236mm length granite edge unit, horizontal top edge, Millennium Mauve (G354).
 - Refer to Miller Druck Fabrication details for further info. Dwg no. L-711-MD-001, L-711-MD-101, L-711-MD-102
 - SLOT DRAIN:
 - 10mm brick slot
 - Slot drain and subsurface drainage to Ramboll design and specification, Dwg. no. 4970/CT/101
 - PROPOSED FREE MOVEMENT EXPANSION JOINT:
 - To engineers detail and specification
 - PROPOSED SAW CUT RESTRAINED MOVEMENT JOINT:
 - To engineers detail and specification
 - PROPOSED ISOLATION JOINT:
 - To engineers detail and specification
 - 316 STAINLESS STEEL HANDRAIL TO STEPS:
 - Ø50mm head blasted finish
 - Integral strip light to the underside of the handrail
 - SHRUB & TREE PLANTING AREAS:
 - To Dan Pearson details and specification

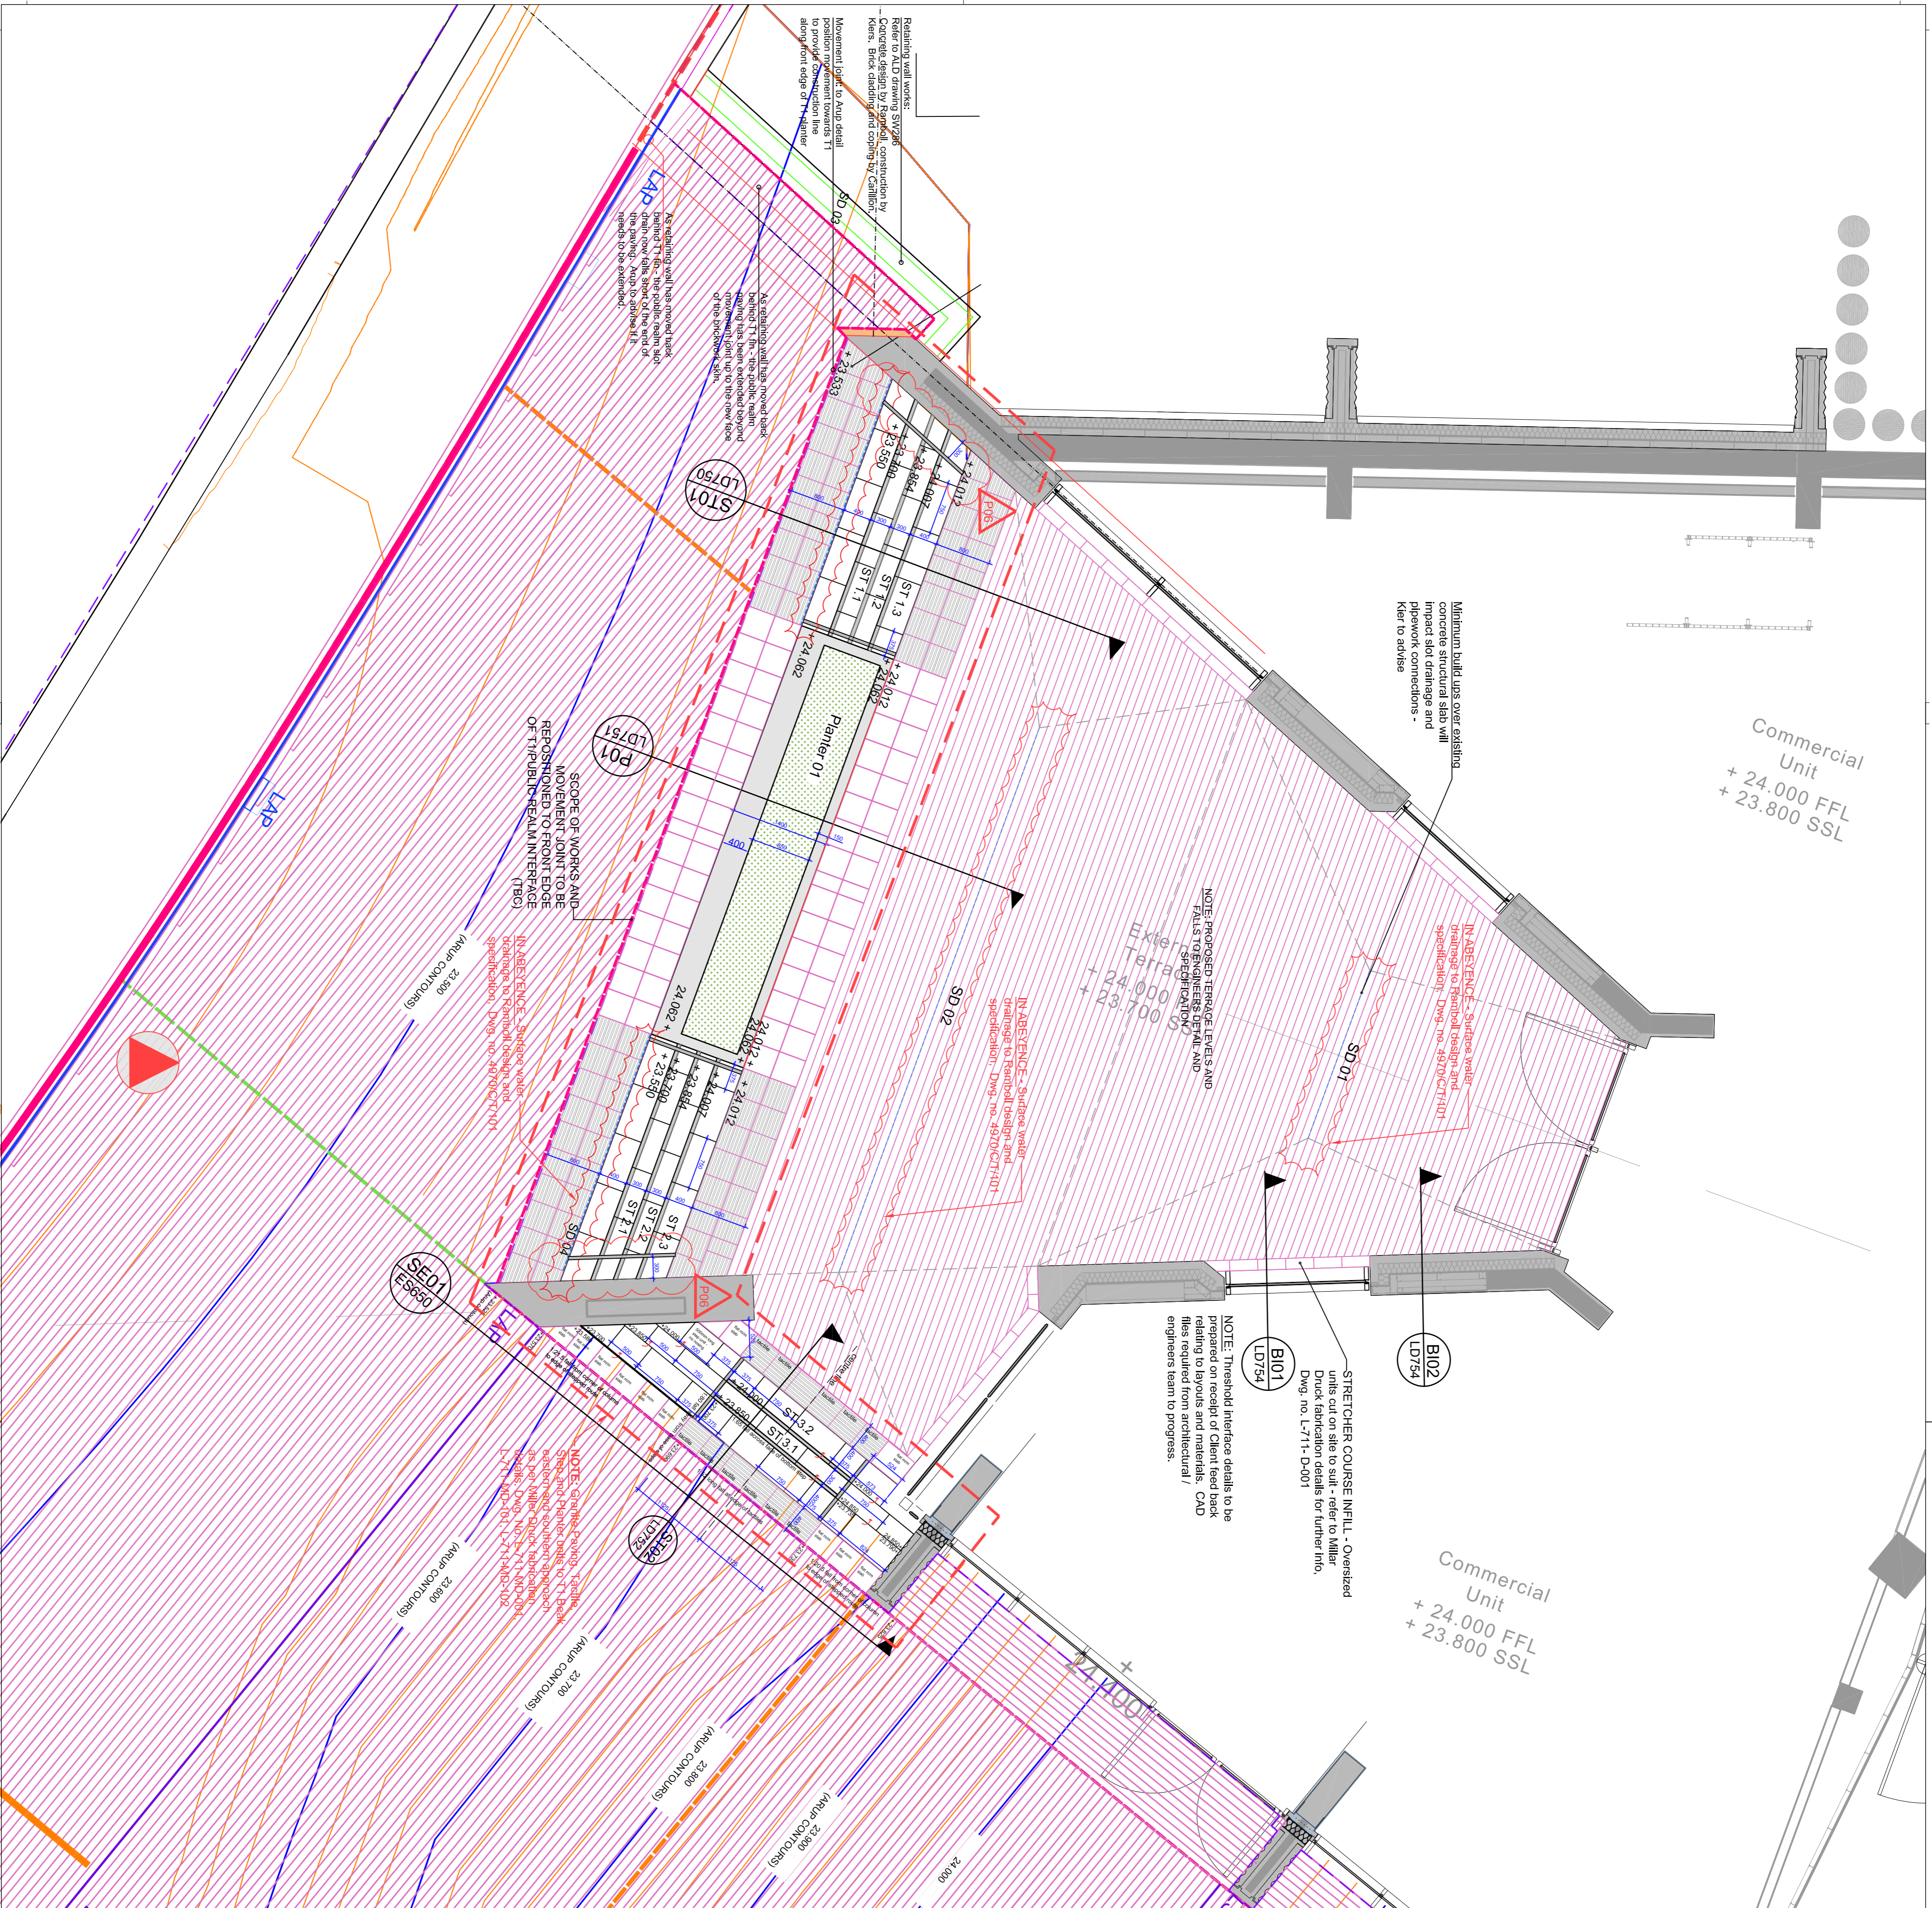

All dimensions to be marked on site. Elected dependent to this project to those scaled. Any areas indicated on the drawing are for guidance only, no responsibility is taken for their accuracy.

This drawing is the property of Applied Landscape Design Limited. Copyright is reserved by them and the drawing is issued on the condition that it is not copied, reproduced, or otherwise used in any way without the written consent in writing of Applied Landscape Design Limited.

© 2015 Applied Landscape Design Limited. All rights reserved.

CDM/H&S:
The works illustrated on this drawing have been reviewed against the Design CDM Risk Register and significant risks are noted as:
Construction:
• xxx
Maintenance:
• xxx
Demolition:
• xxx

NOTES / KEY:

REFERENCE DRAWINGS/DOCUMENTS

no.	issued	date
P06	issued	28.01.2016
P05	issued	09.11.2015
P04	issued	23.10.2015
P03	issued	14.10.2015
P02	issued	16.09.2015
P01	issued	31.07.2015

REVISIONS

no.	issued	date
P06	issued	28.01.2016
P05	issued	09.11.2015
P04	issued	23.10.2015
P03	issued	14.10.2015
P02	issued	16.09.2015
P01	issued	31.07.2015

CLIENT:
Kier

LANDSCAPE CONTRACTOR:
Willetby LANDSCAPES

LANDSCAPE ARCHITECT:
Applied Landscape Design

PROJECT:
KINGS CROSS CENTRAL BUILDING T1, THE BEAK

DRAWING TITLE:
HARD LANDSCAPE GENERAL ARRANGEMENT

drawn: M/F
scale: 1:50 @ A1
checked: KMJ
status: Information
date: 16.09.2015
xref file ref: ALD643_T1Beak_HLbase
PROJECT NO.: ALD643
DRAWING NUMBER: GA0050
REVISION: P06

LANDSCAPE ARCHITECT:
Applied Landscape Design
Ripple Park Farm
Lutterworth, Leicestershire
OX26 1TJ
Tel: 01890 242772
Email: ml@appliedlandscape.co.uk

LANDSCAPE CONTRACTOR:
Willetby LANDSCAPES
Finsbury Park
Keston, N6 8BN
Tel: 01753 709646
Email: ml@willetby-landscapes.co.uk

PROJECT:
KINGS CROSS CENTRAL BUILDING T1, THE BEAK

DRAWING TITLE:
HARD LANDSCAPE GENERAL ARRANGEMENT

drawn: M/F
scale: 1:50 @ A1
checked: KMJ
status: Information
date: 16.09.2015
xref file ref: ALD643_T1Beak_HLbase
PROJECT NO.: ALD643
DRAWING NUMBER: GA0050
REVISION: P06