


Plant Schedule

Species Name	Height	Pot Size	Specification	Density	No.
Trees					
Climbers					
Clematis armandii 'Apple Blossom'	150-200cm	Several Shoots	Cane	Counted	2
Herbaceous					
Grasses					

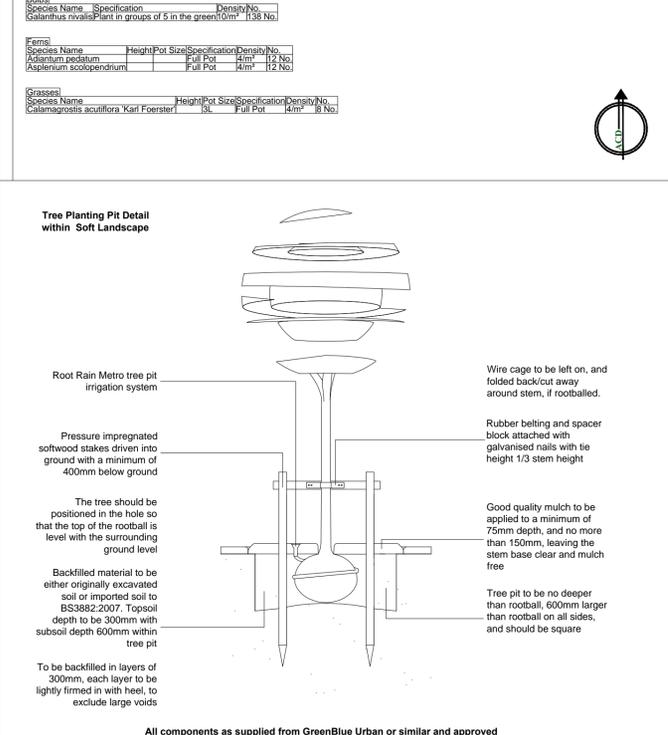

Soft Landscape Legend

- Proposed site boundary
- Existing trees to be removed
- Existing trees to be retained and protected during construction
- Proposed tree planting within breodon gravel. See detail
- Proposed specimen shrub planting
- Proposed Espalier fruits trees to receive
- Proposed shrub planting to receive 75mm bark mulch after planting operations
- Proposed hedge planting to be planted in a double staggered row 300mm apart and at 500mm centres in each row. To be maintained at 1m height
- Proposed planting to be planted within spaces between paving slabs
- Proposed mixed herbaceous planting to be planted in groups of 3-5no. of each species to receive 75mm bark mulch
- Proposed shared drive to be 38mm Pre-Grown Golpla Grass Paver and 150mm Cellweb to be laid to suppliers specification as supplied by geosyn.co.uk
- Proposed meadow areas, to be seeded with WFG2 seed mix as supplied by Germinall seeds and sown at 5 grams per msq, or similar. To be maintained as long meadow grassland
- Proposed topsoil mixed with Leca within timber built raised planters on podiums
- Proposed treated timber built planters for local residents use

Ecology enhancements

- Proposed bat box to be schwegler 2FN or similar
- Proposed bird box to be schwegler 1B or similar
- Proposed insect house to be a ladybird tower
- Proposed swift box to be schwegler 17A or similar
- Proposed sparrow terrace to be schwegler 1SP or similar

Rev Date Details Drawn

ACD Ecology Archaeology Arboriculture Landscape Architecture

ACD Landscape Architect & ACD Ecology & ACD Archaeology
 Rodbourne Rail Business Centre, Grange Lane,
 Malmesbury, SN16 0ES
 Tel: 01666 825646

ACD Arboriculture
 Courtyard House, Mill Lane, Godalming, GU7 1EY
 Tel: 01483 425714

ACD (Landscape Architects) Southampton
 12 Southgate Street, Winchester, SO23 9EF
 Tel: 01962 855604
 www.acdlandscape.co.uk

Lovell Partnerships Limited

scheme: Regent's Park Estates
 Dick Collins Hall
 client: Lovell Partnerships Ltd
 drawing: Soft Landscape Proposals
 date: September 2015
 scale: 1:100@A1
 drawing no: LOV20036-11
 drawn: JS checked: XXX

Copyright of ACD Landscape Architects Ltd. All rights described in Chapter IV of the Copyright, Designs and Patents Act 1988 have been generally asserted: 2011. Copyright of this plan remains with ACD until all fees have been paid in full.

SPECIFICATION
 Forestry Commission Practice note 8.
 All native species should be of local stock. Native trees and shrubs certified as British Native plant stock.
 All planting stock should comply with the Horticultural Trade Association National Plant specification.
 All planting preparation, handling, planting & maintenance should be in accordance with CPSE Code for Handling and Establishing plants.
 All trees and shrubs to comply with BS3936 Part 1 1992, planted to BS4043:1989 and BS4428:1989.
 All works generally, to comply with the written Soft Landscape Specification.
 Topsoil incorporated into planting beds to be gently rounded towards the centre of each bed to allow for settlement.
 On completion of planting the whole area of the shrub bed shall be mulched with 75mm consolidated thickness of medium textured decorative grade natural pine bark having first been prepared in accordance with the specification.
 Free standing hedges shall have a 3 strand galvanised wire and tanalised softwood timber post fence, to BS1722 Part 2:2000, erected along a line between the two rows of hedge plants.
 All existing trees and hedges to be protected in accordance with BS5837:2012 for the duration of the construction period.

NOTE: DO NOT SCALE FROM DRAWING