


1 DETAIL E-E
EXTERNAL WORKS

SCALE 1:20

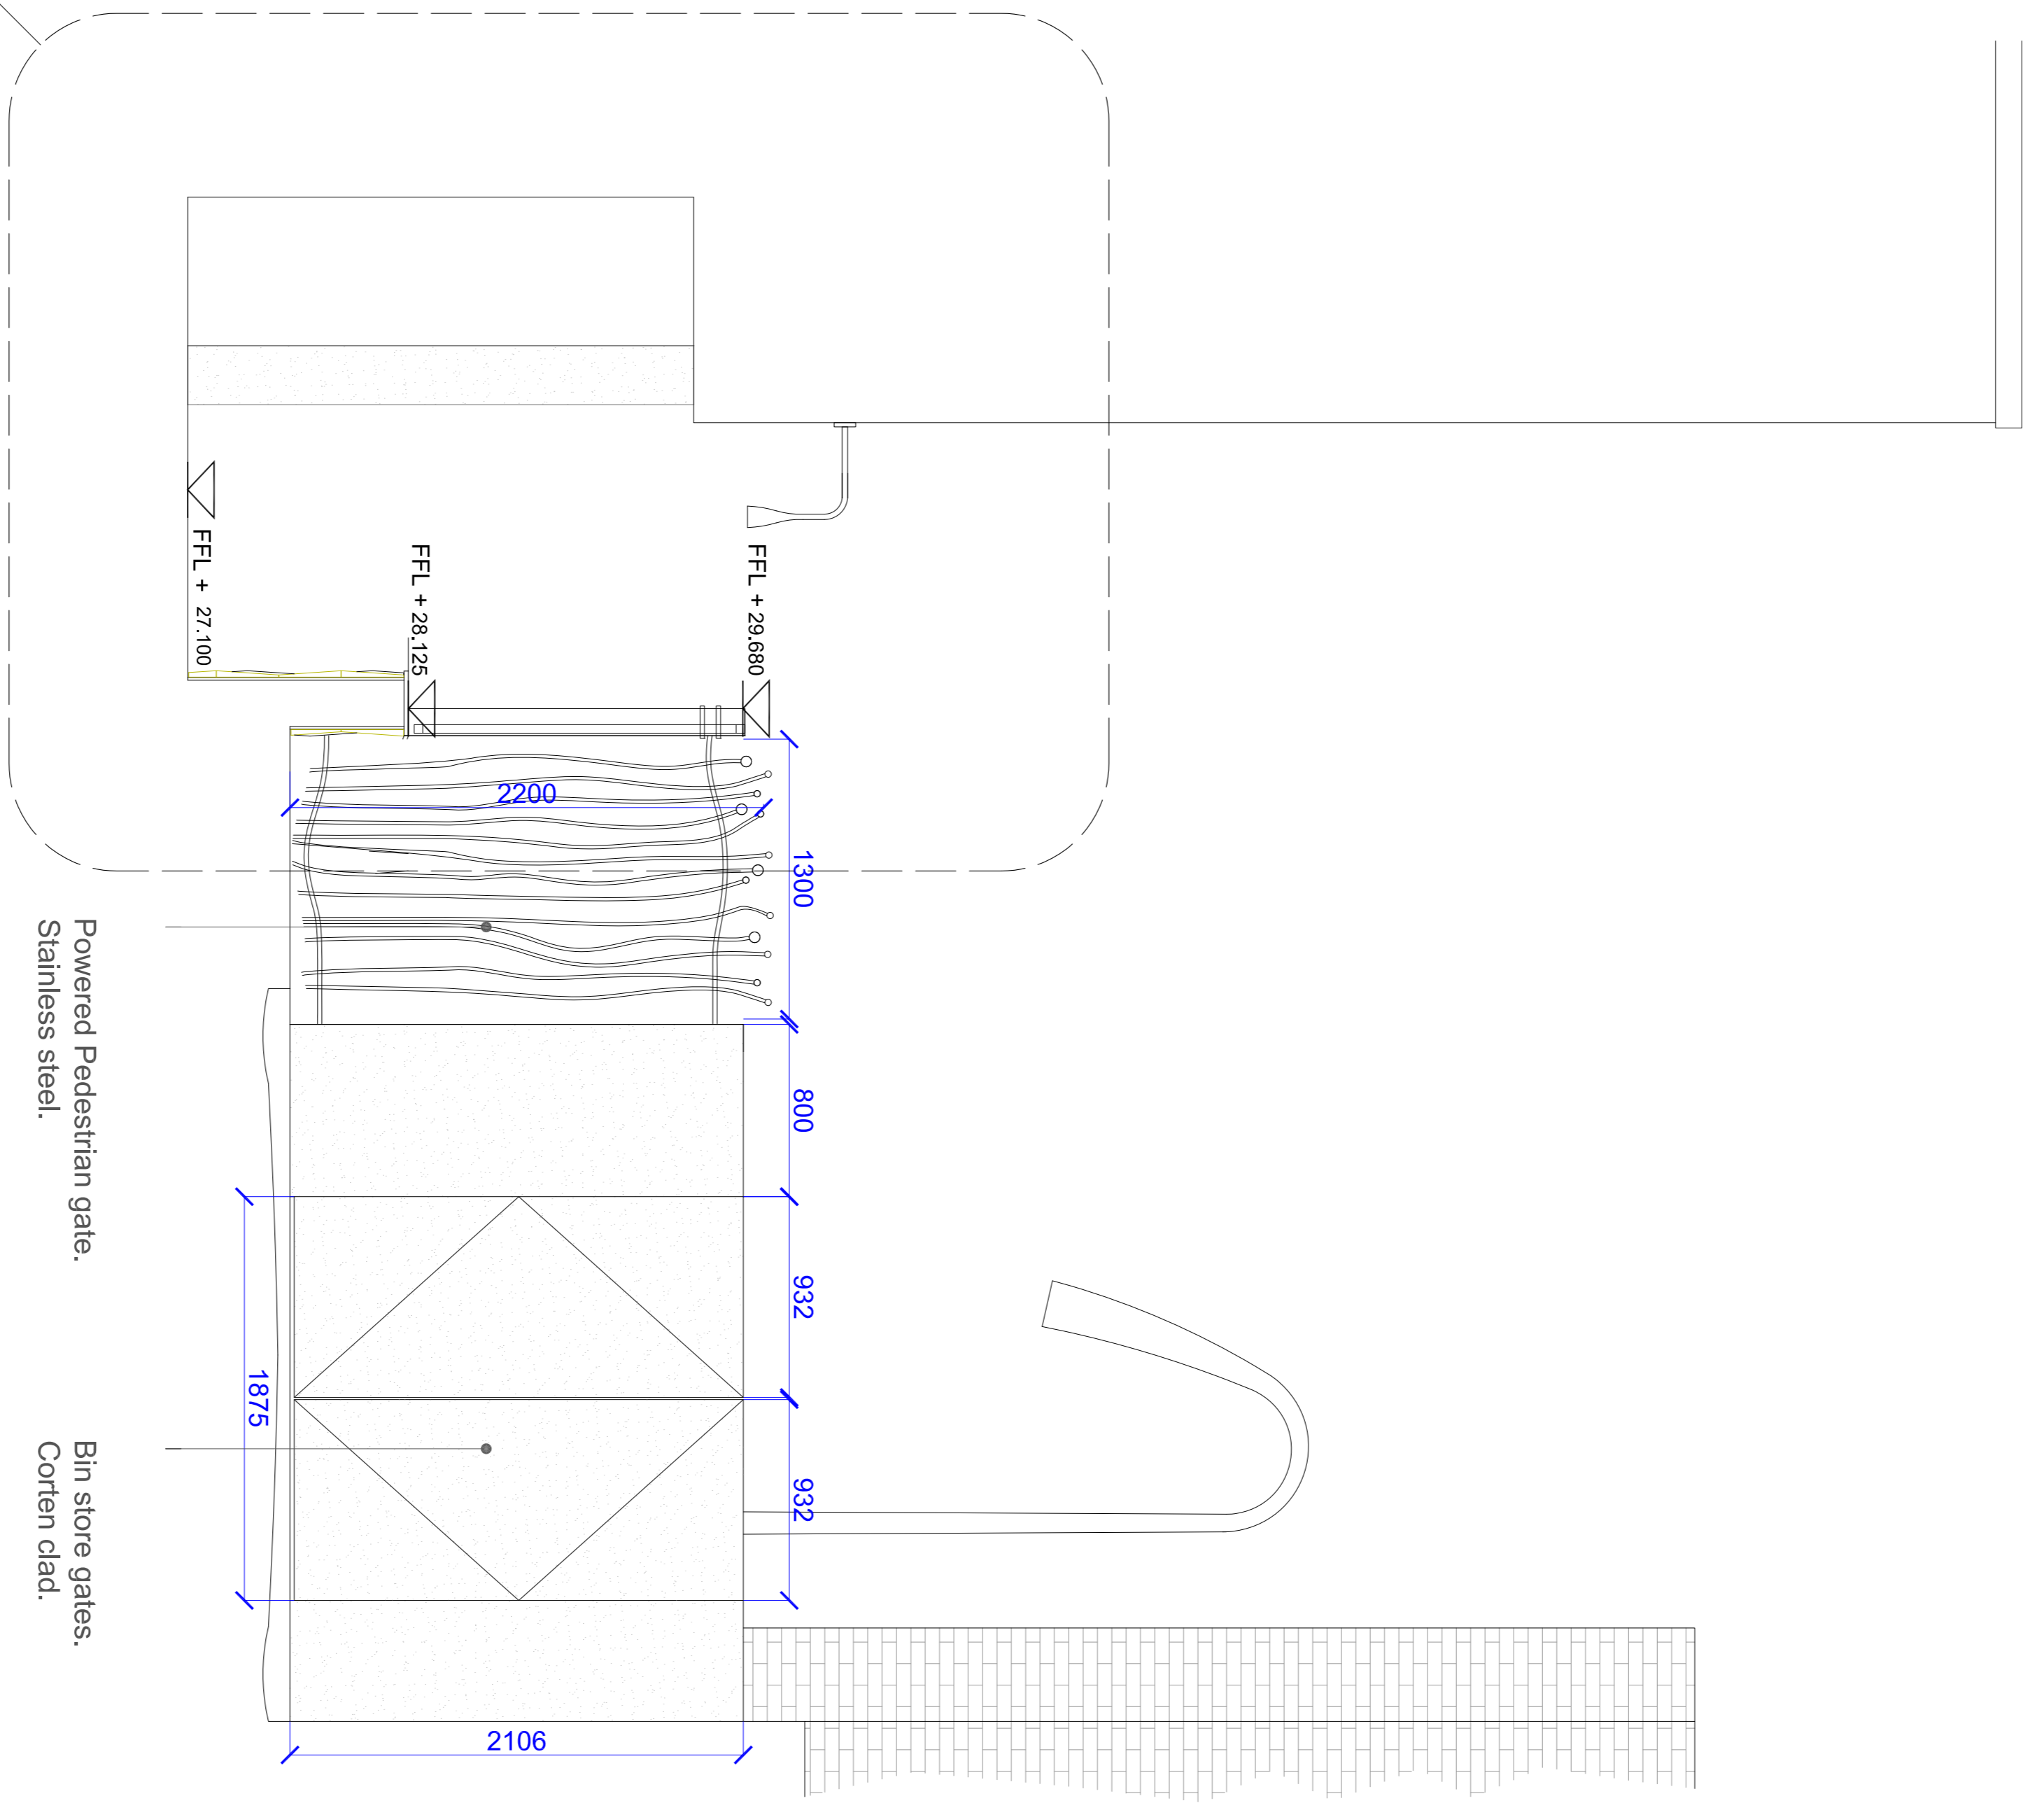

1 90-213

2 SECTION E-E
EXTERNAL WORKS

SCALE 1:50

KEY	DESCRIPTION
	CORTEN STEEL

Powered Pedestrian gate.
Stainless steel.

Bin store gates.
Corten clad.

F3 ARCHITECTURE + DESIGN

a: 8 Harmood Mews - Harmood Grove - London - NW1 8DH
 t: 020 7267 8332
 w: f3architects.co.uk
 e: info@f3architects.co.uk

revisions

Figured dimensions only are to be taken from this drawing.
 All dimensions are in millimeters unless otherwise stated.
 All dimensions shall be checked on site prior to works commencing.
 Any discrepancies shall be reported to the Architect.
 © Copyright F3 Architecture + Design. All rights reserved.

drawing	SECTION E-E - EXTERNAL WORKS	scale @ A3
status	PLANNING	1:50
checked by	DB	date drawn
project reference	070102 - HG	21.12.2010
drawing number	90 - 213	revision
		-