
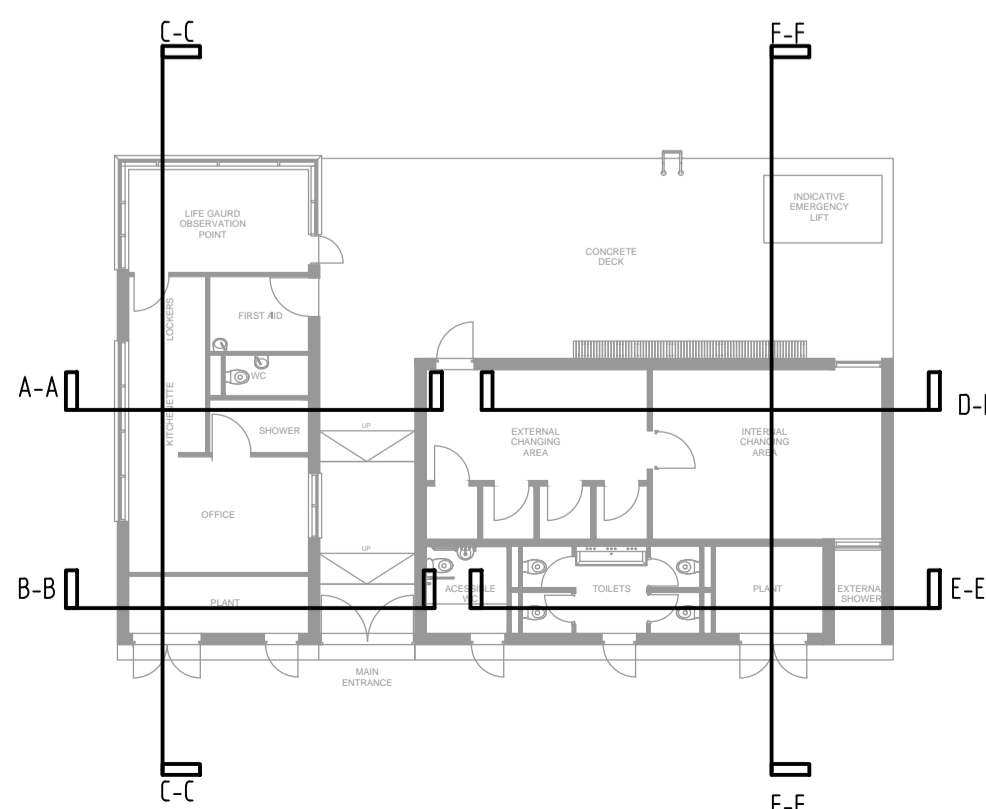


DO NOT SCALE.
IF IN DOUBT ASK.

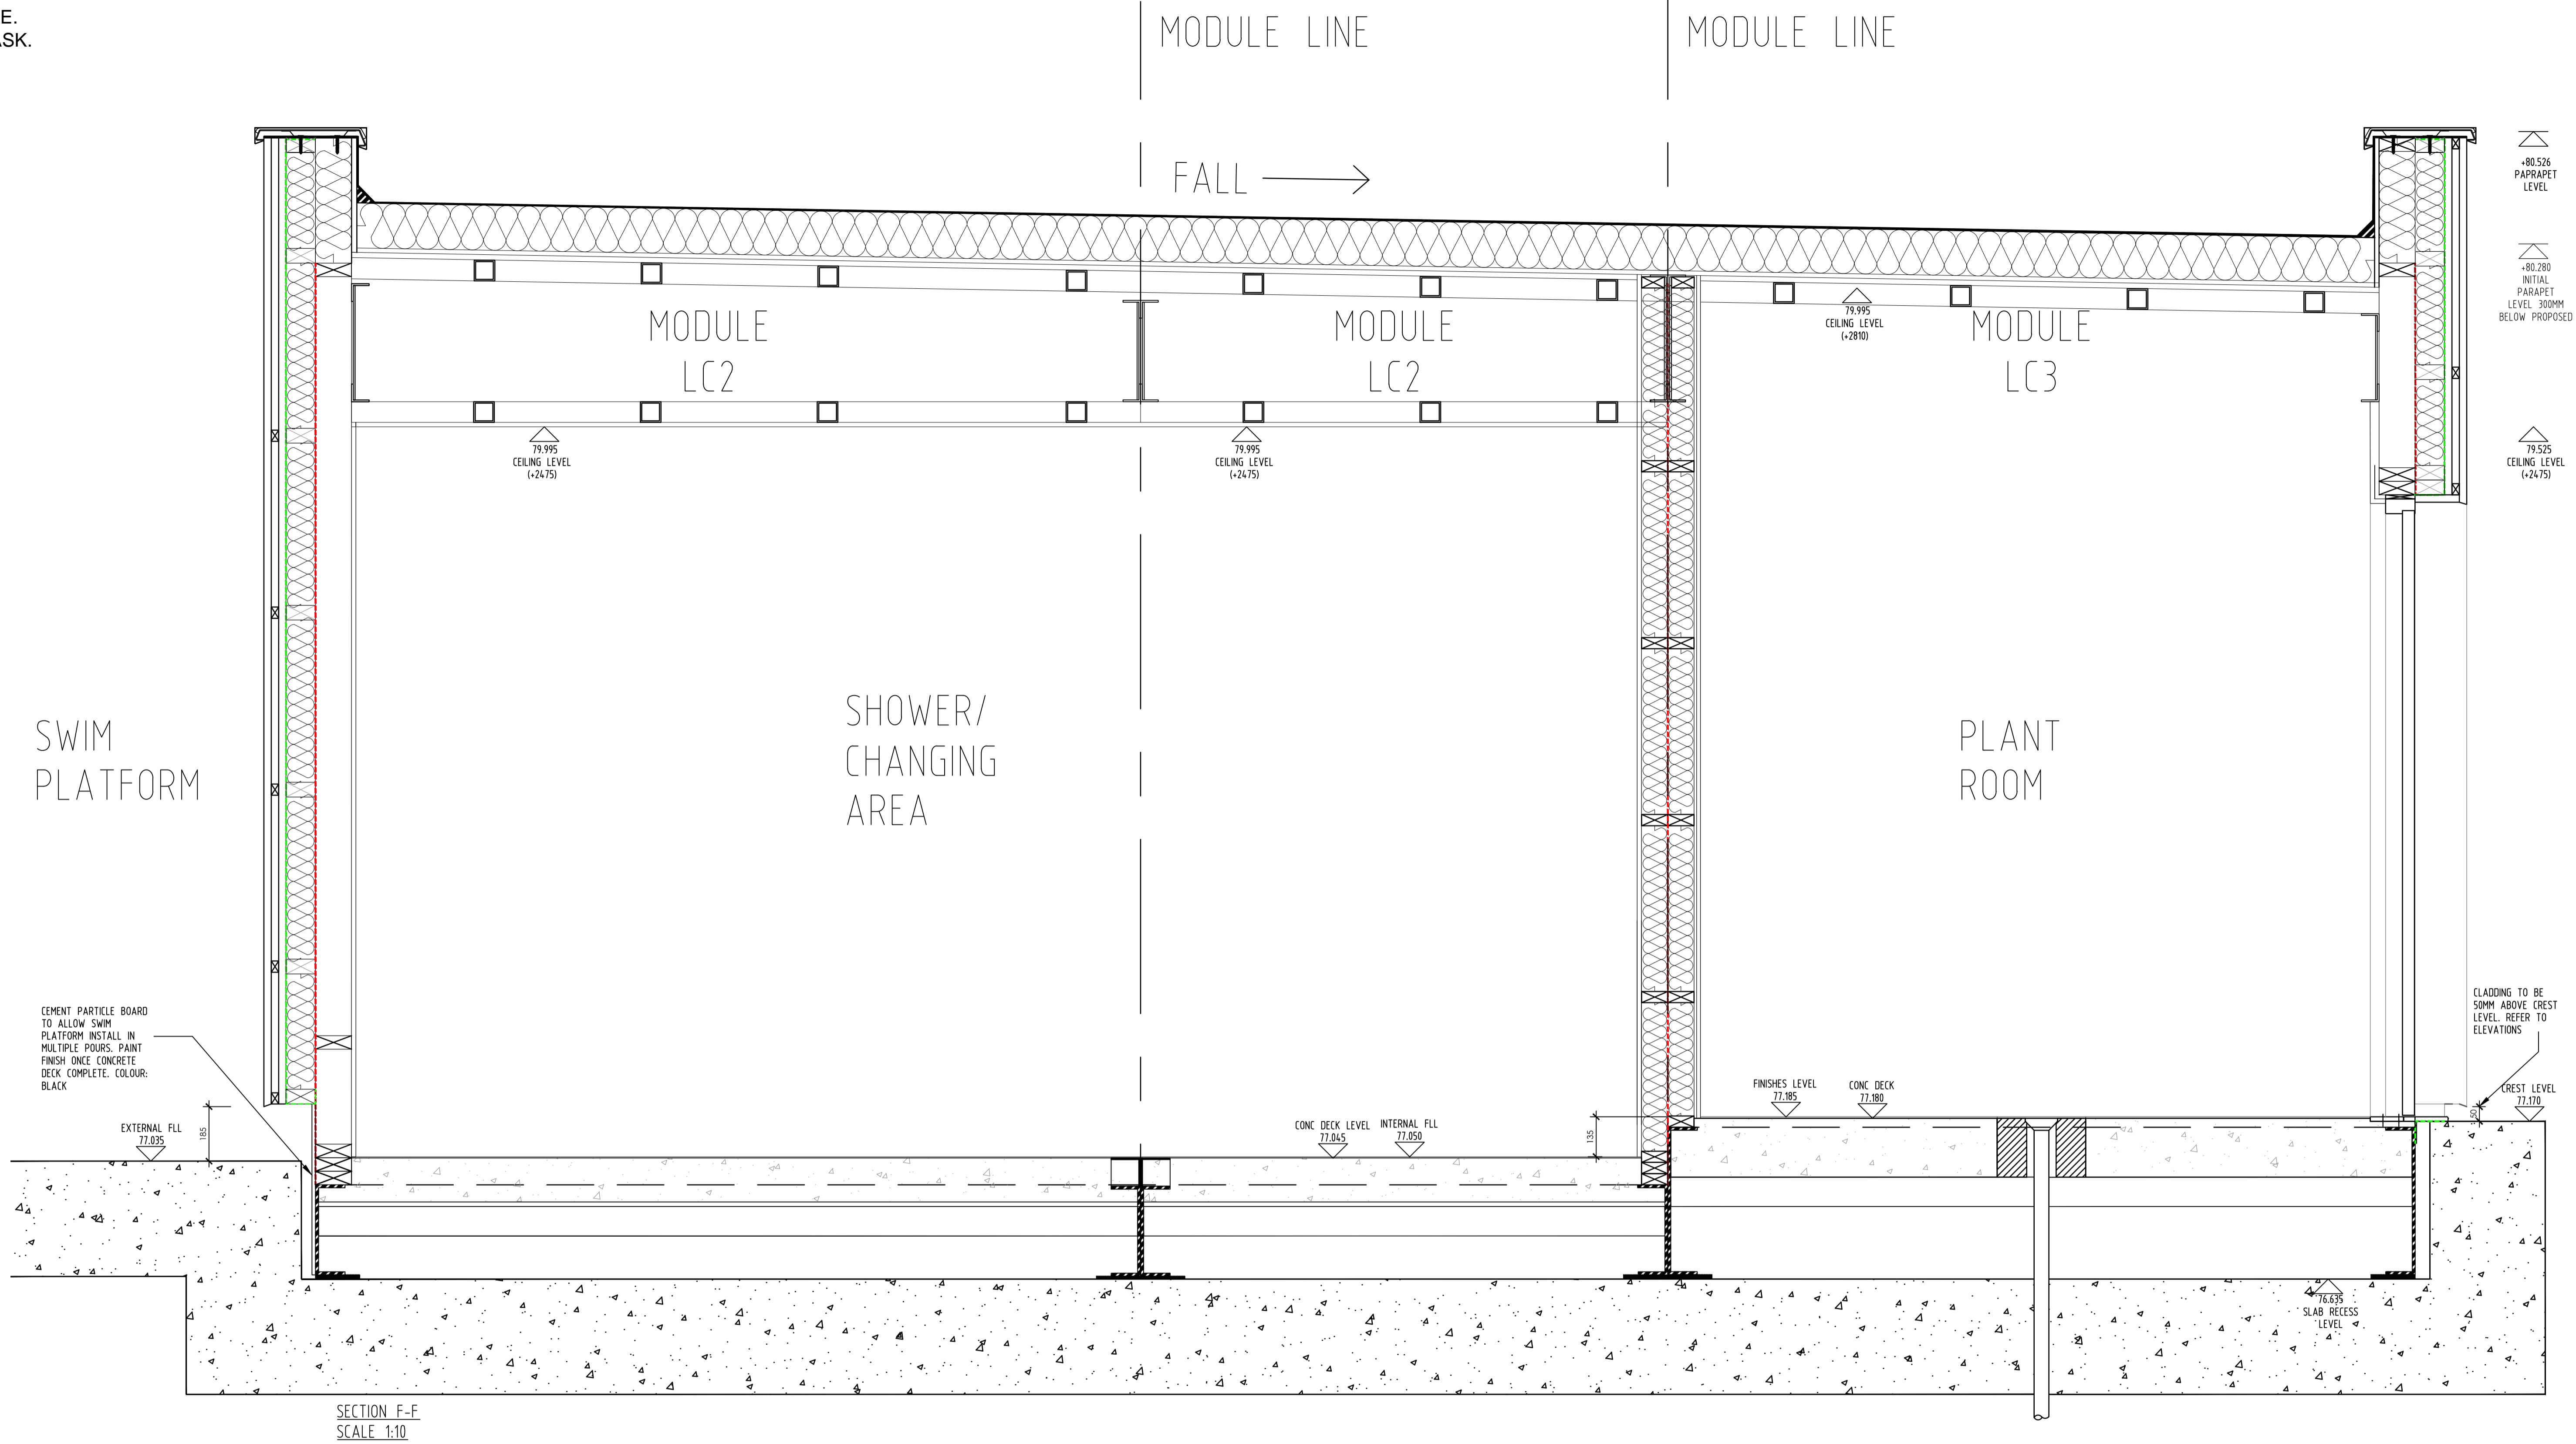

CONSTRUCTION ISSUE			
NOTES: FINAL FROZEN DESIGN			
THIS DRAWING AND DESIGN IS THE SOLE PROPERTY OF CATFOSS GROUP AND MUST NOT BE COPIED, LOANED OR COMMUNICATED, IN WHOLE OR PART TO ANY THIRD PARTY WITHOUT CONSENT FROM THE COMPANY.			
Client	LADIES OF THE POND		
Project	HAMPSTEAD HEATH KENWOOD LADIES CHANGING FACILITIES		
Title	TYPICAL SECTION THRO CHANGING UNIT SECTION F-F		
Scale (at A1)	Drawn	Date:	Checked
1:10	R.S	1.09.15	
Drawing No.	Rev		
5566 (400) 006	-		