
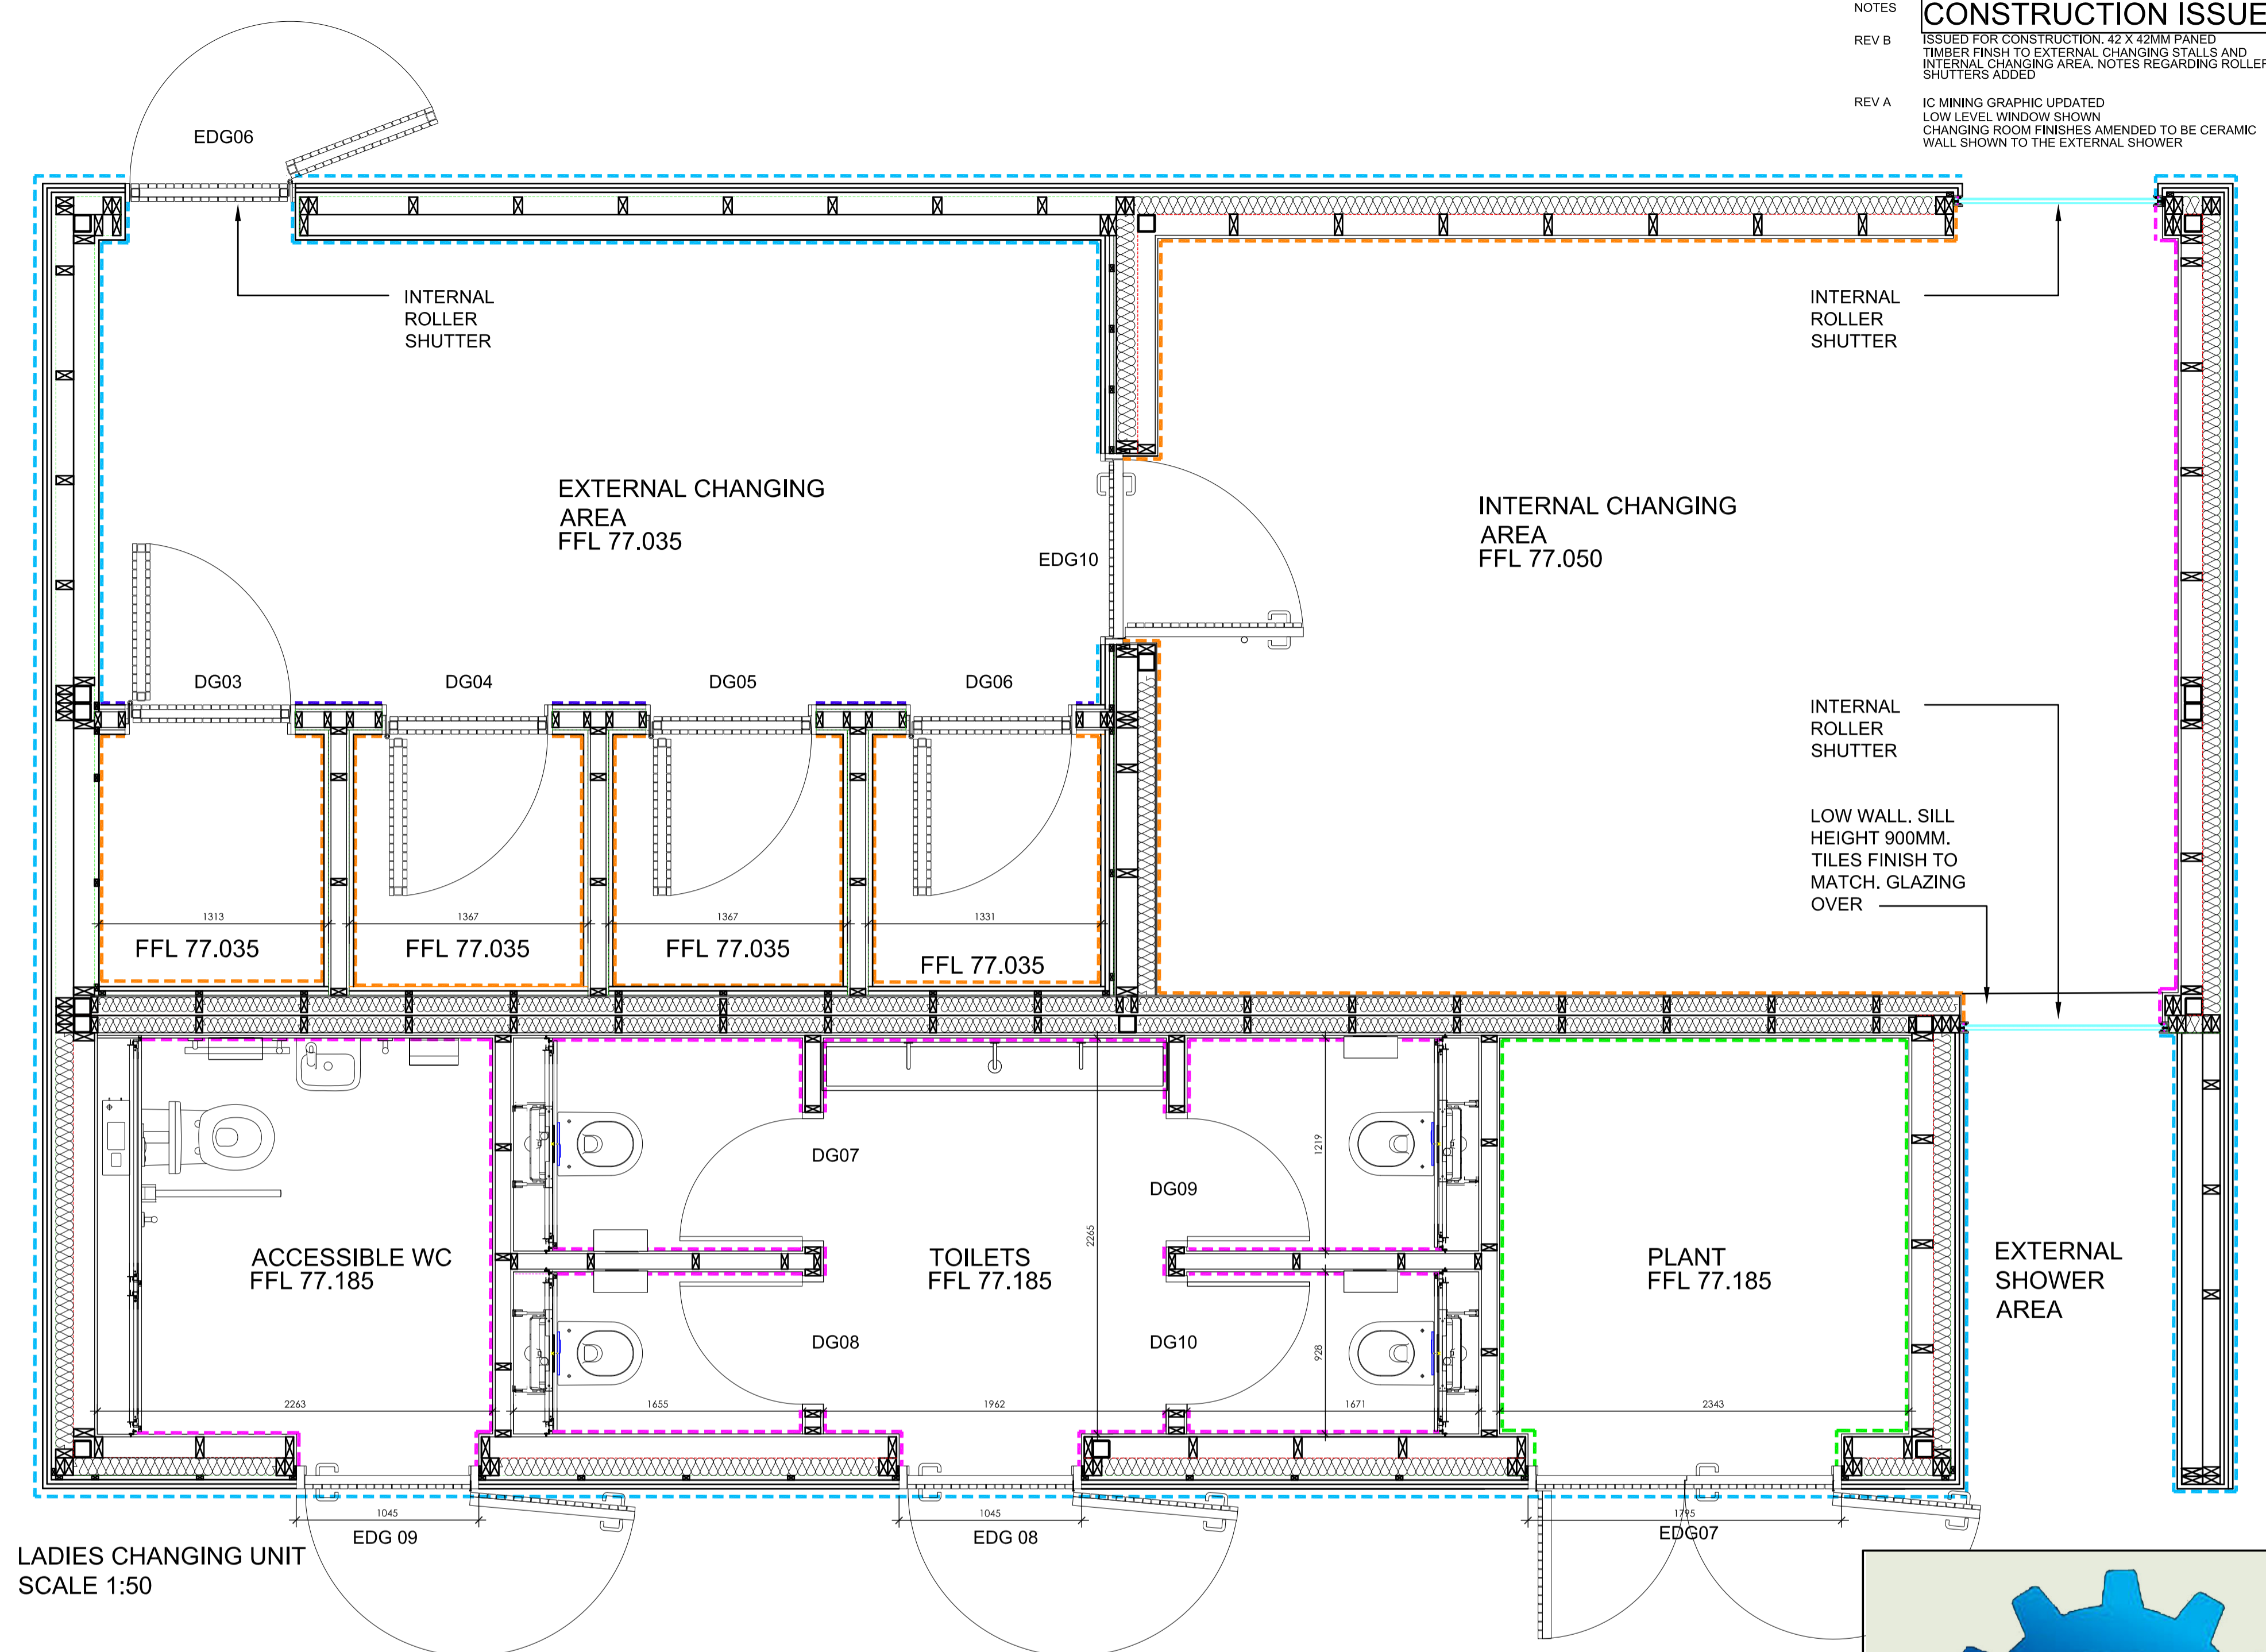



DO NOT SCALE.
IF IN DOUBT ASK.

NOTES **CONSTRUCTION ISSUE**
 REV B ISSUED FOR CONSTRUCTION. 42 X 42MM PANELED
 TIMBER FINISH TO EXTERNAL CHANGING STALLS AND
 INTERNAL CHANGING AREA. NOTES REGARDING ROLLER
 SHUTTERS ADDED 30.11.15
 REV A IC MINING GRAPHIC UPDATED
 LOW LEVEL WINDOW SHOWN
 CHANGING ROOM FINISHES AMENDED TO BE CERAMIC
 WALL SHOWN TO THE EXTERNAL SHOWER 14.10.15

LIFEGUARD STATION WALL TYPES

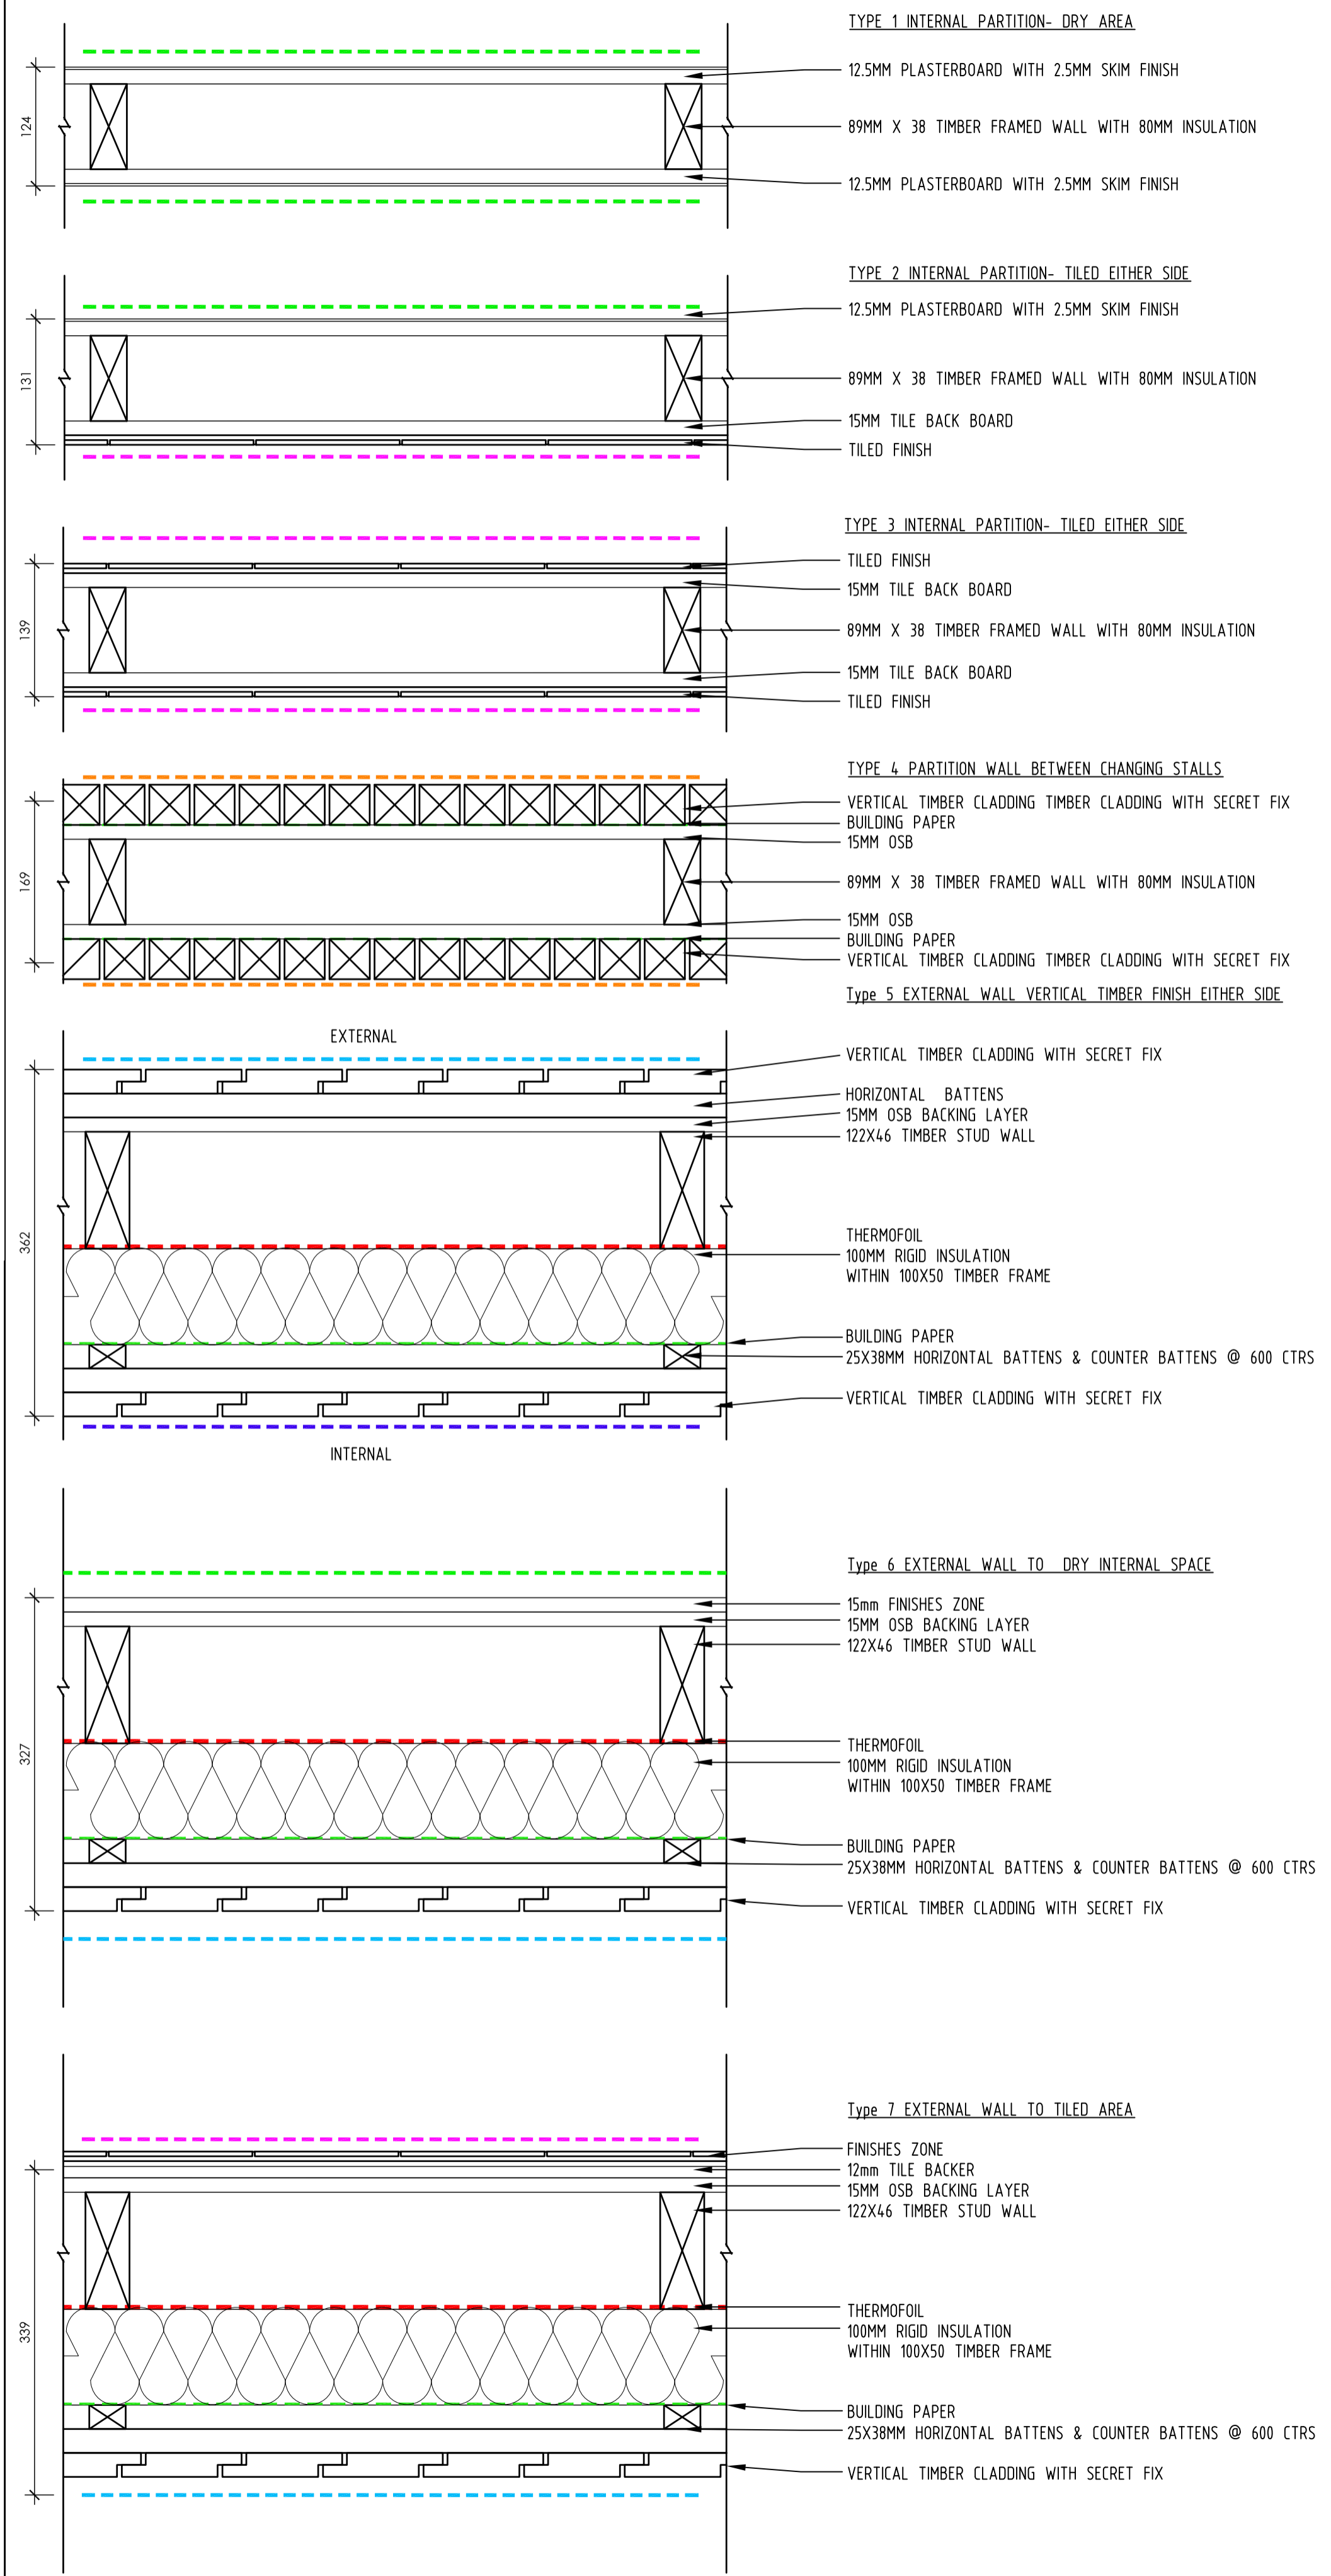

LADIES CHANGING UNIT
SCALE 1:50

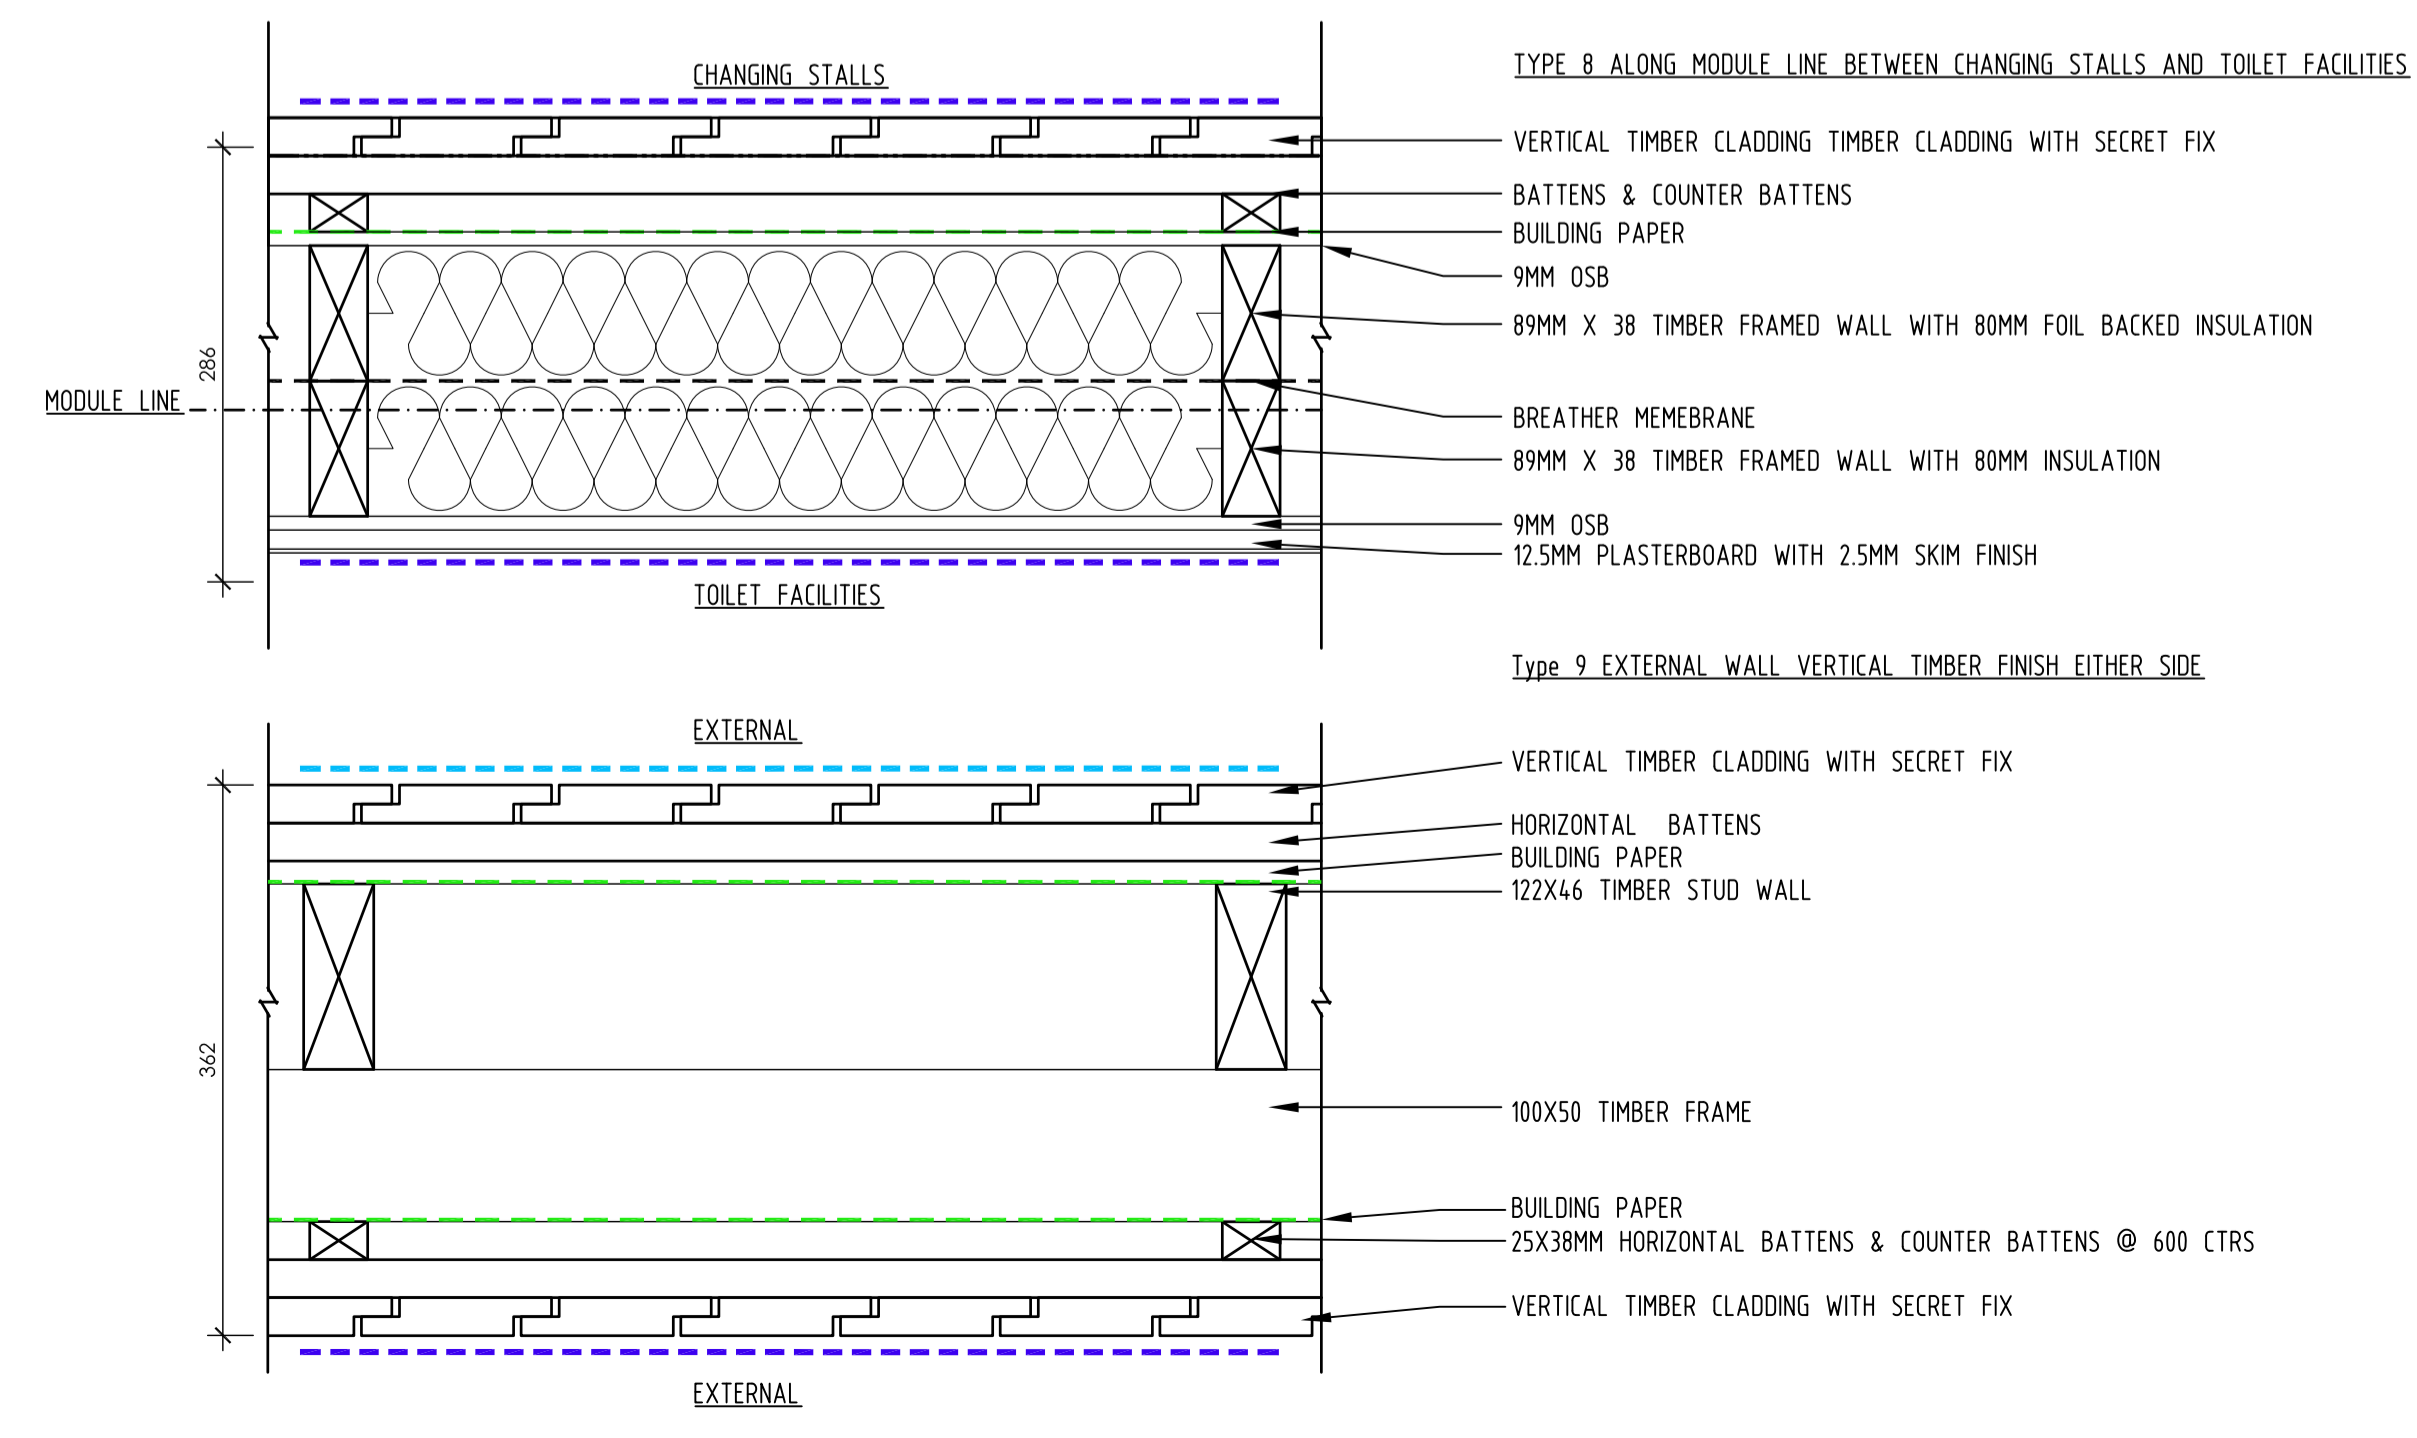

THIS DRAWING AND DESIGN IS THE SOLE PROPERTY OF CATFOSS GROUP AND MUST NOT BE COPIED, LOANED OR COMMUNICATED, IN WHOLE OR PART TO ANY THIRD PARTY WITHOUT CONSENT FROM THE COMPANY.

Client	LADIES OF THE POND		
Project	HAMPSTEAD HEATH KENWOOD LADIES CHANGING FACILITIES		
Title	WALL CONSTRUCTION PLAN		

Scale (at A1)	Drawn	Date:	Checked
1:50	R.S	1.09.15	
Drawing No.	Rev		
5566 (500) 001	B		